




19 Bramhall Street

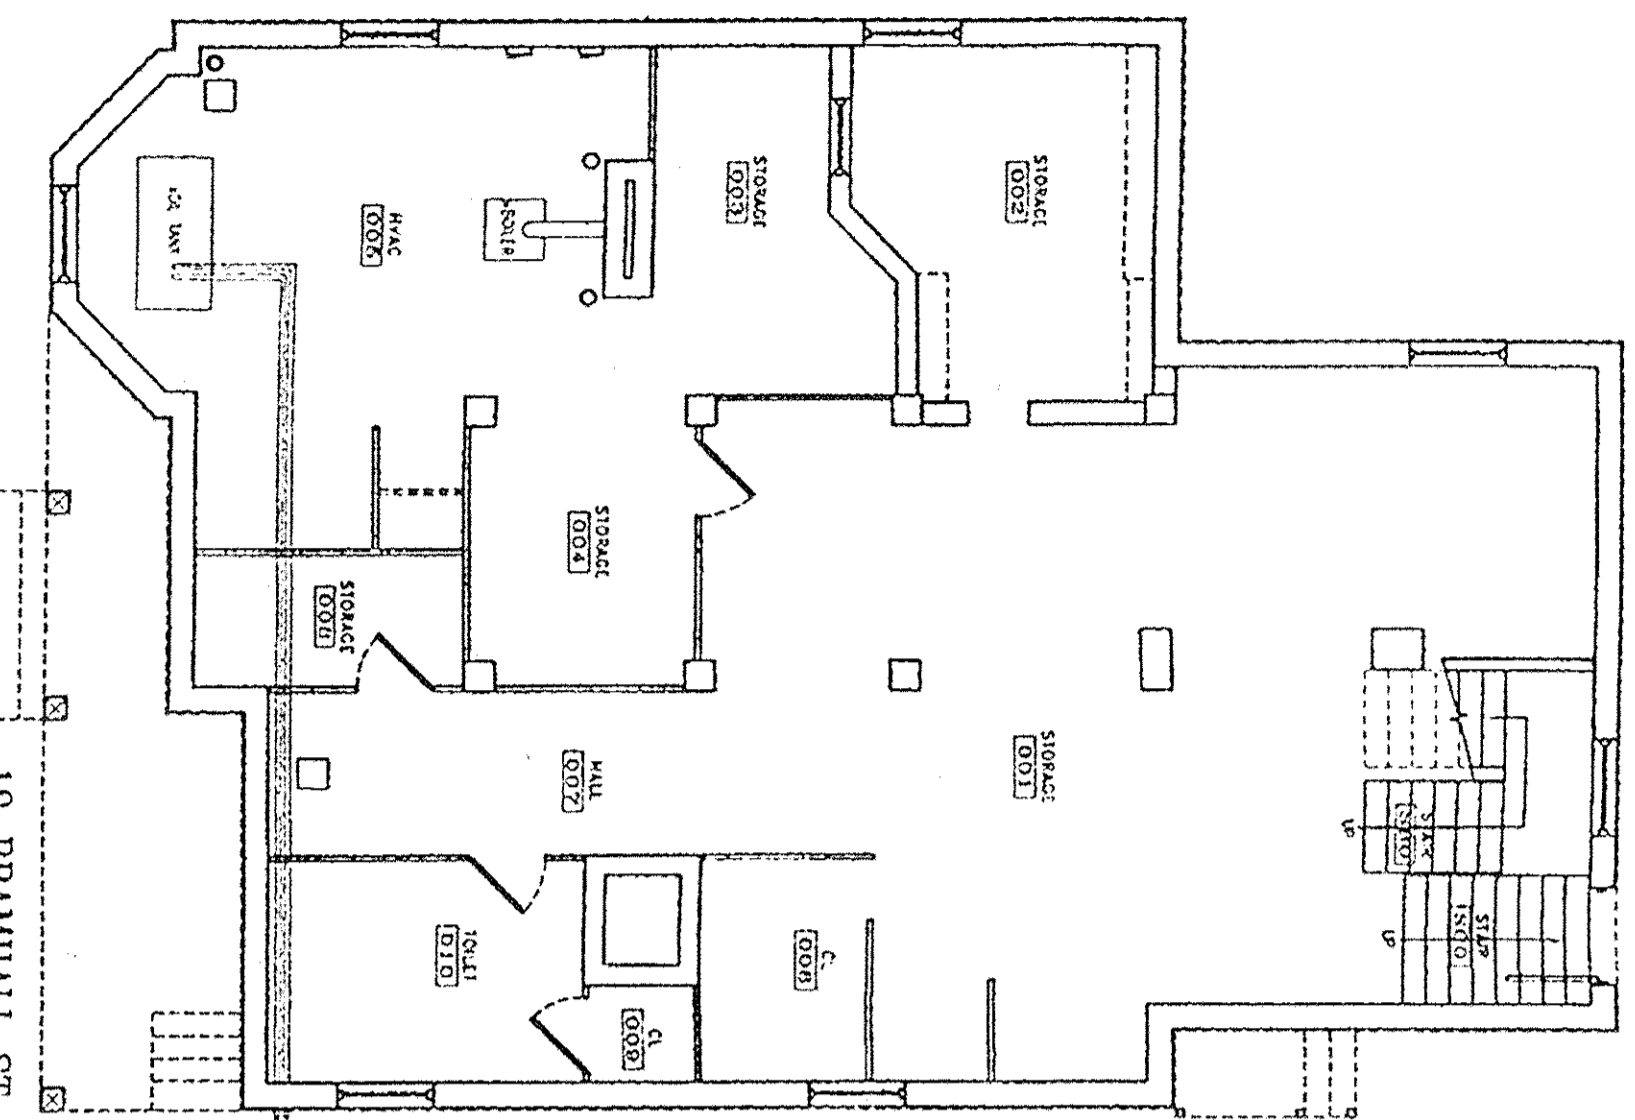


19 BRAMHALL ST
(BASEMENT)
BASEMENT PLAN
SCALE 3/16" = 1'-0"

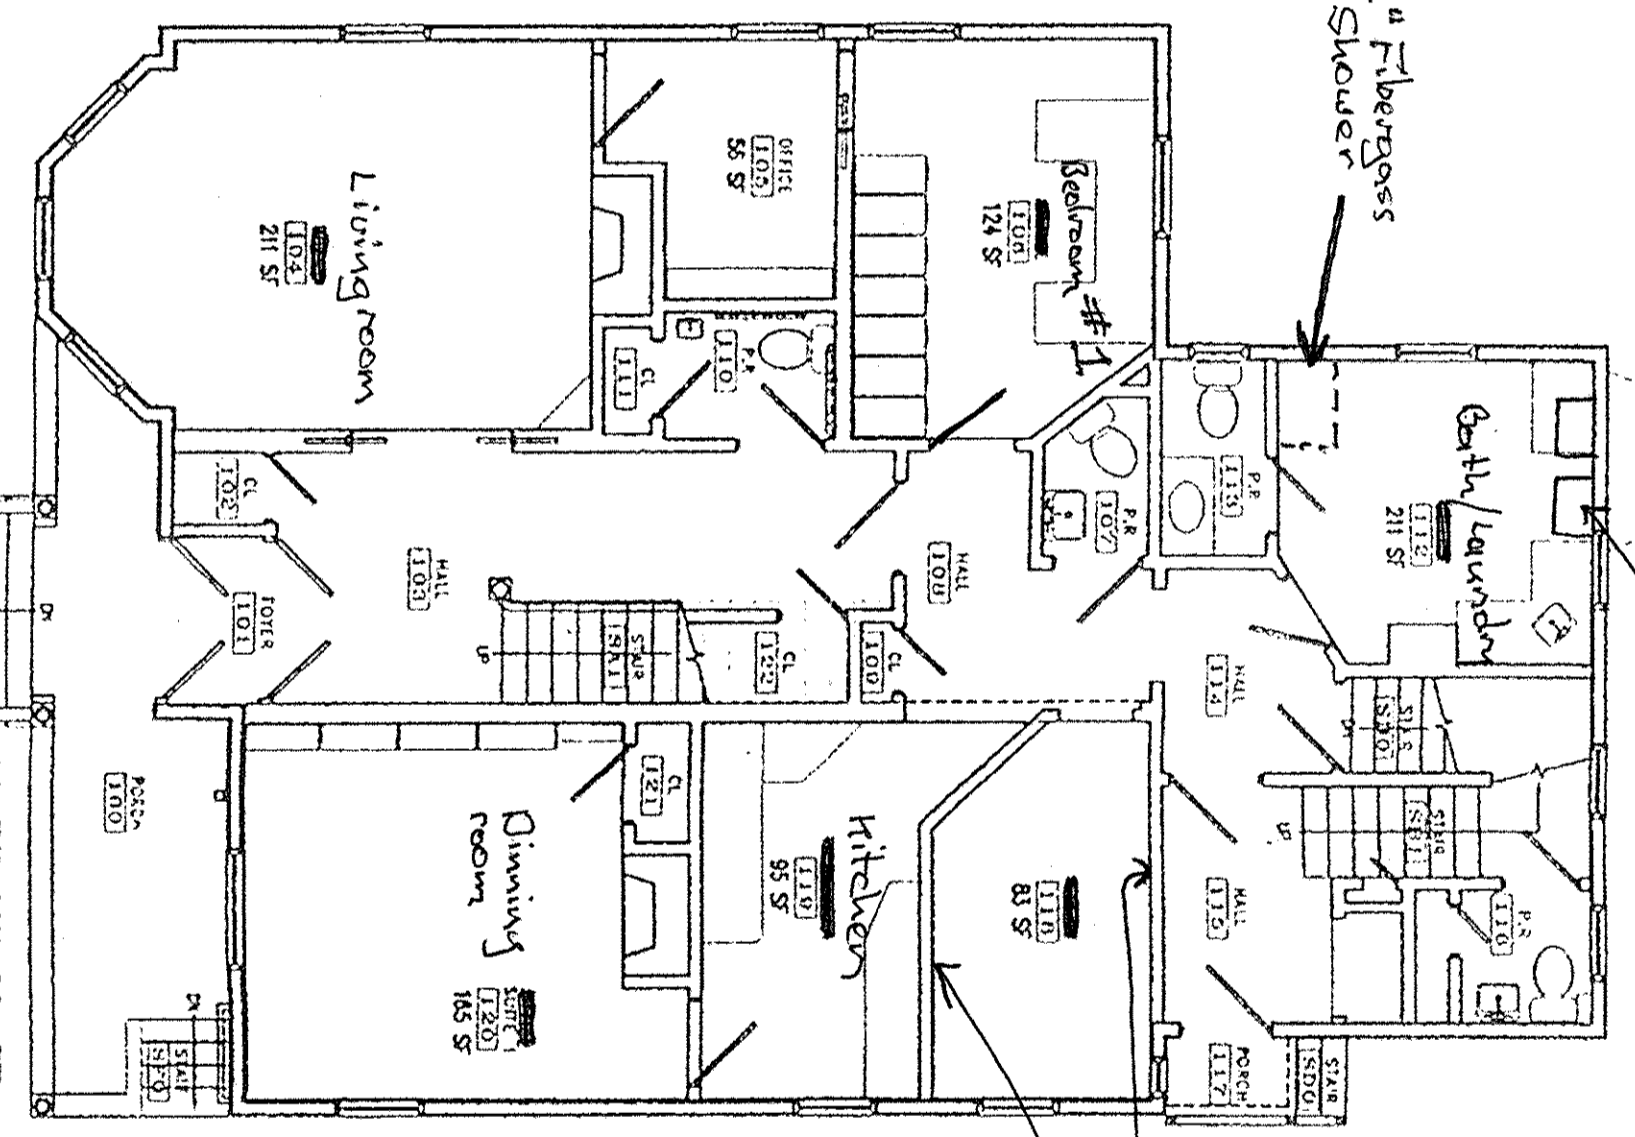


19 BRAMHALL ST
(FIRST FLOOR)
FIRST FLOOR PLAN
SCALE 3/16" = 1'-0"

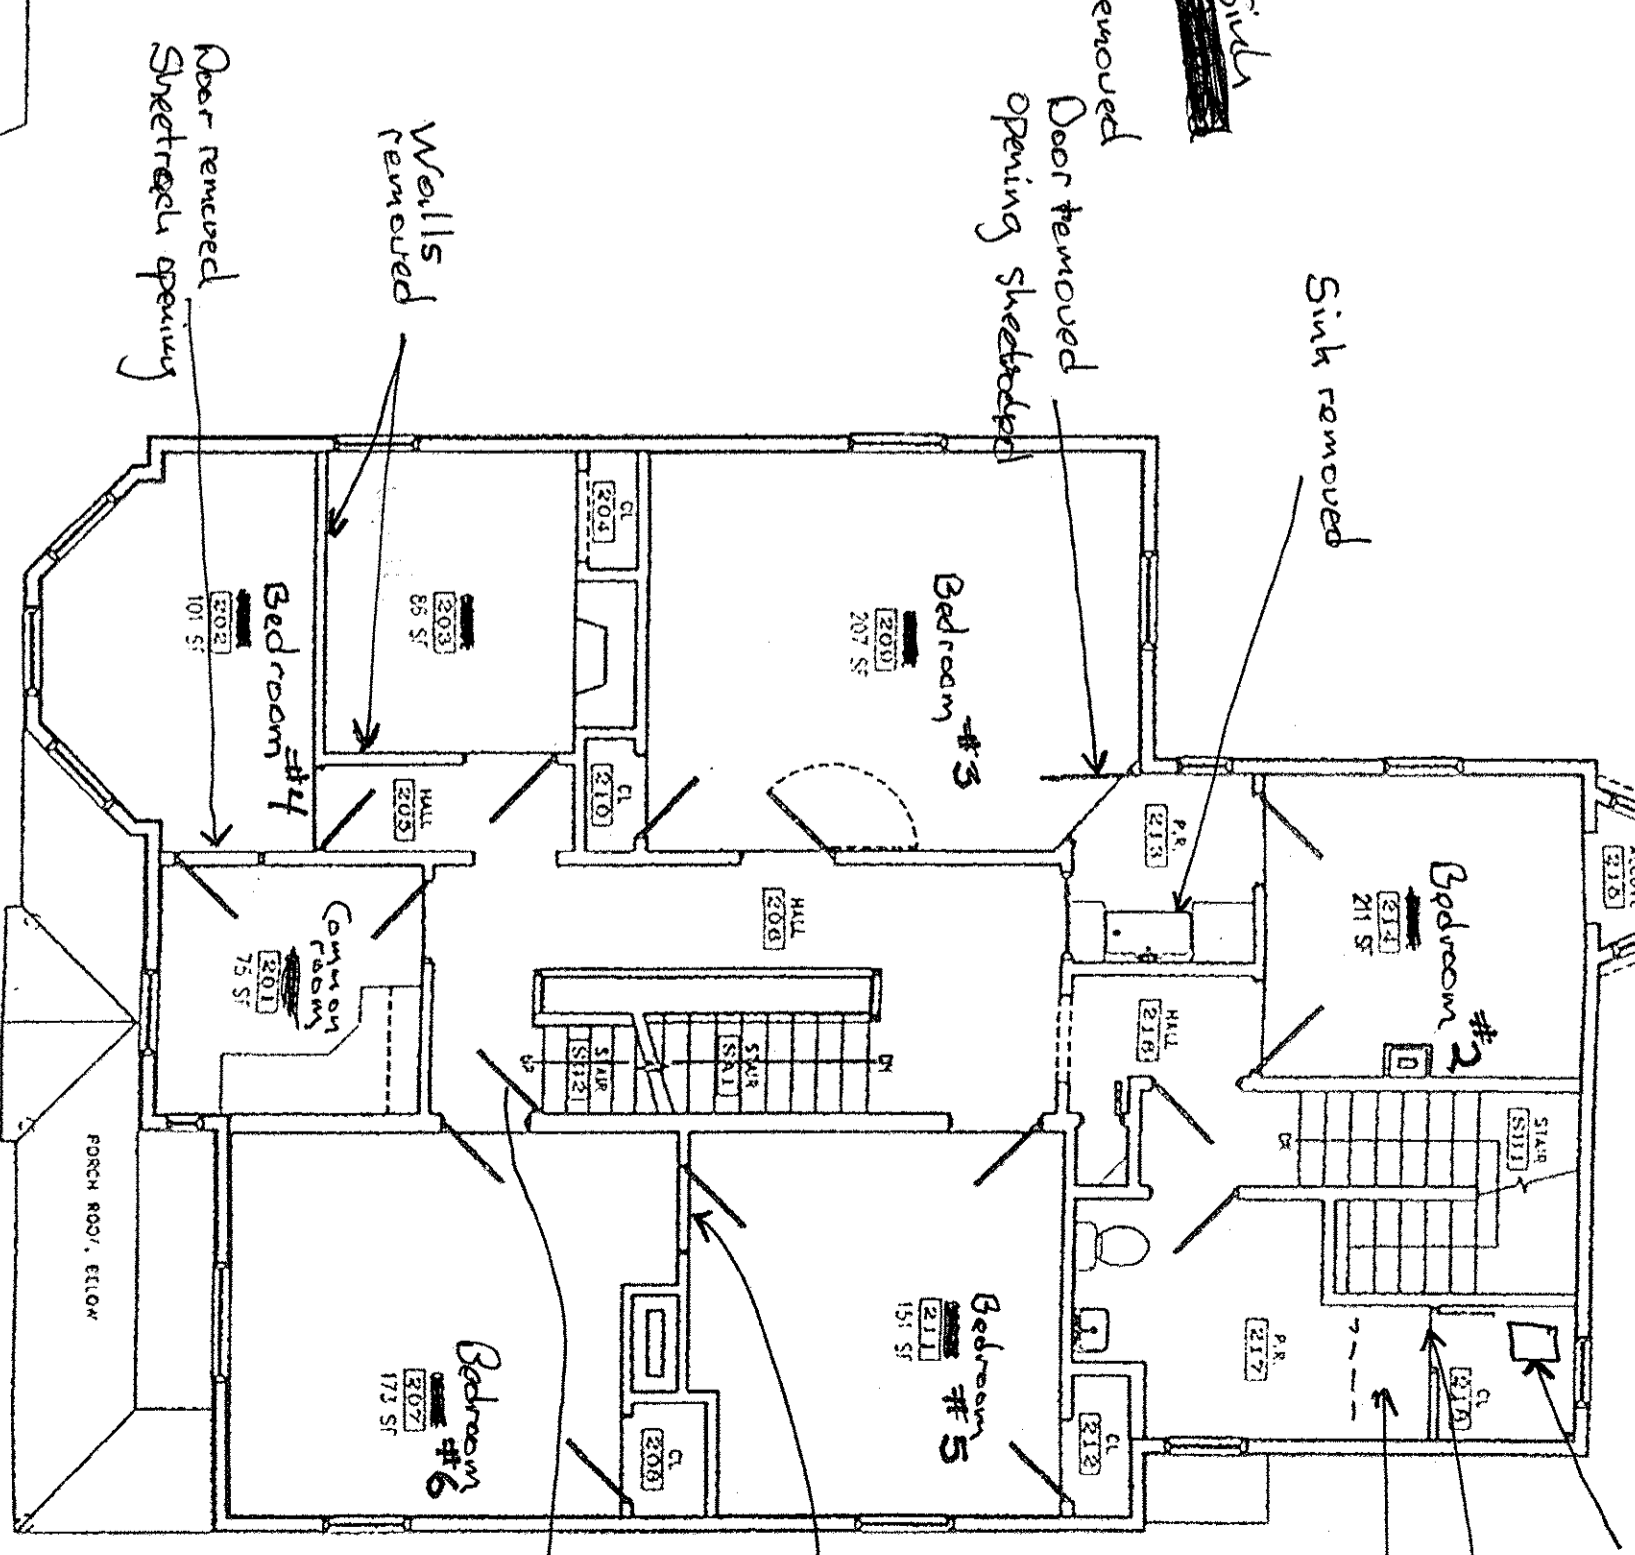


19 BRAMHALL ST
(SECOND FLOOR)
SECOND FLOOR PLAN
SCALE 3/16" = 1'-0"

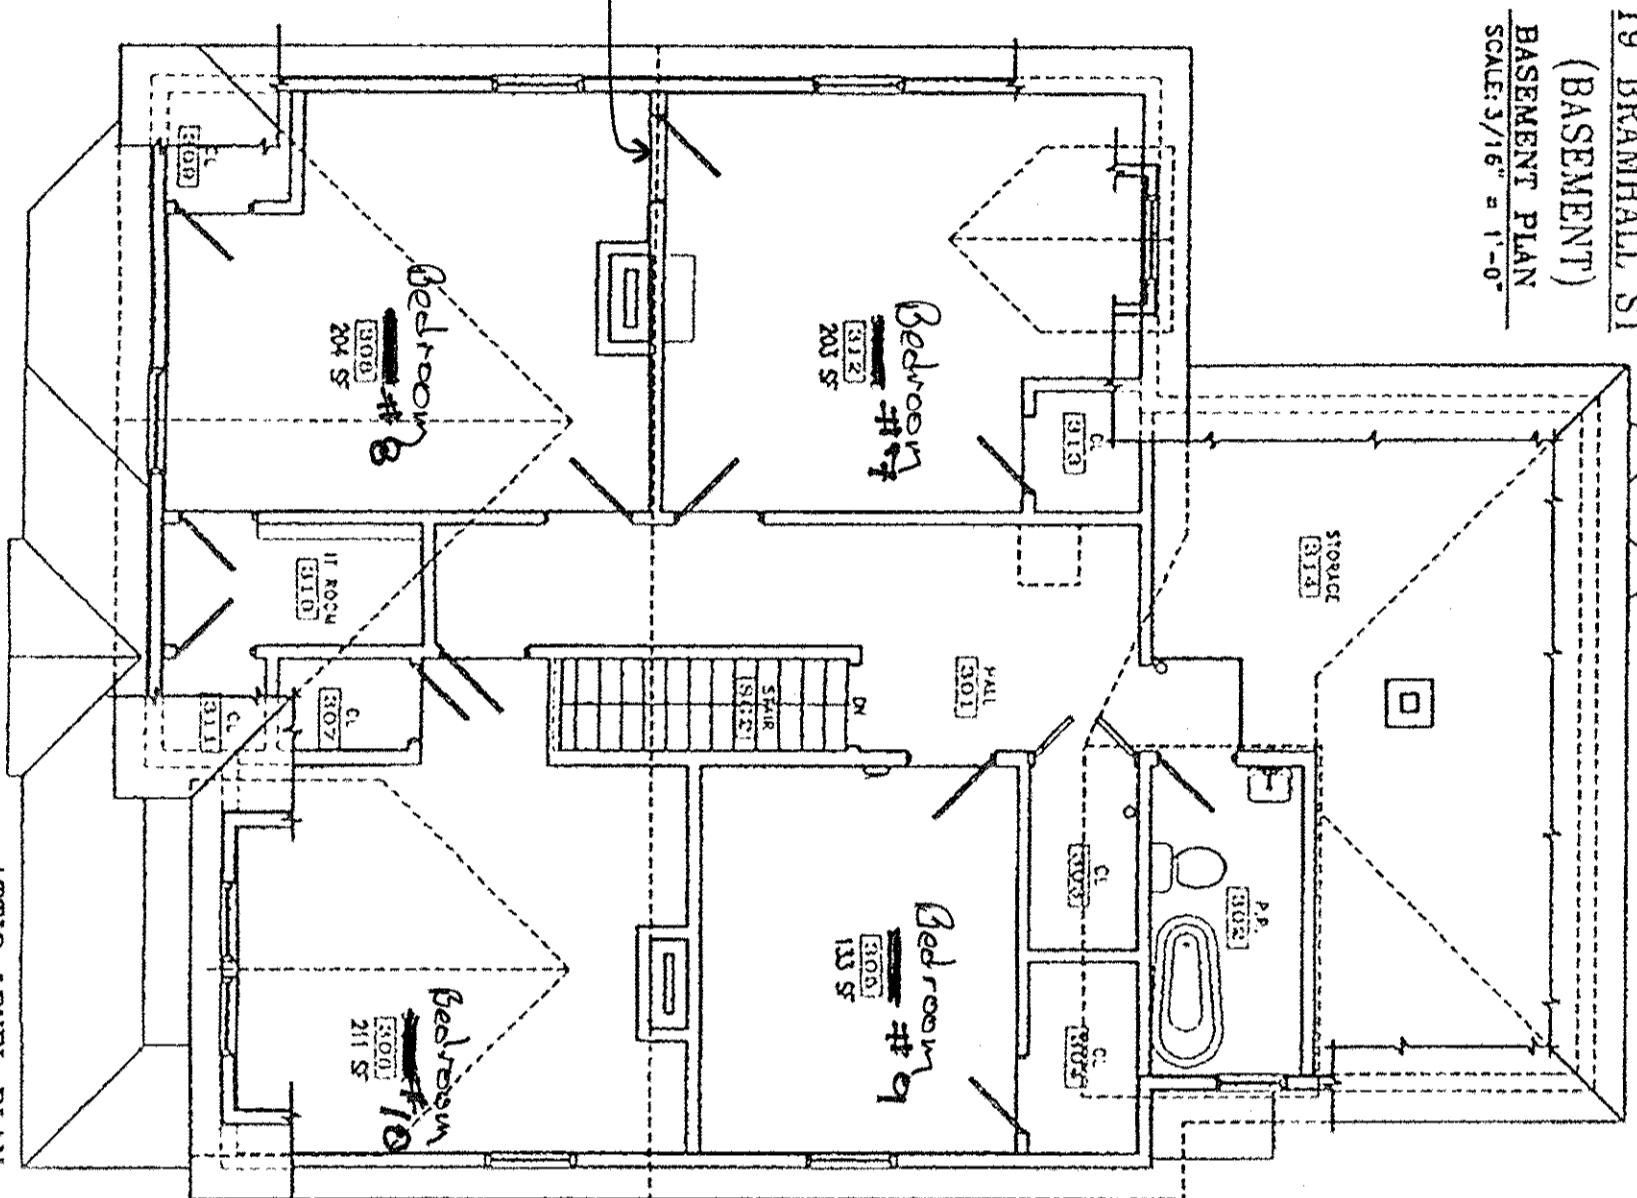

19 BRAMHALL ST
(THIRD FLOOR)
ATTIC LEVEL PLAN
SCALE 3/16" = 1'-0"

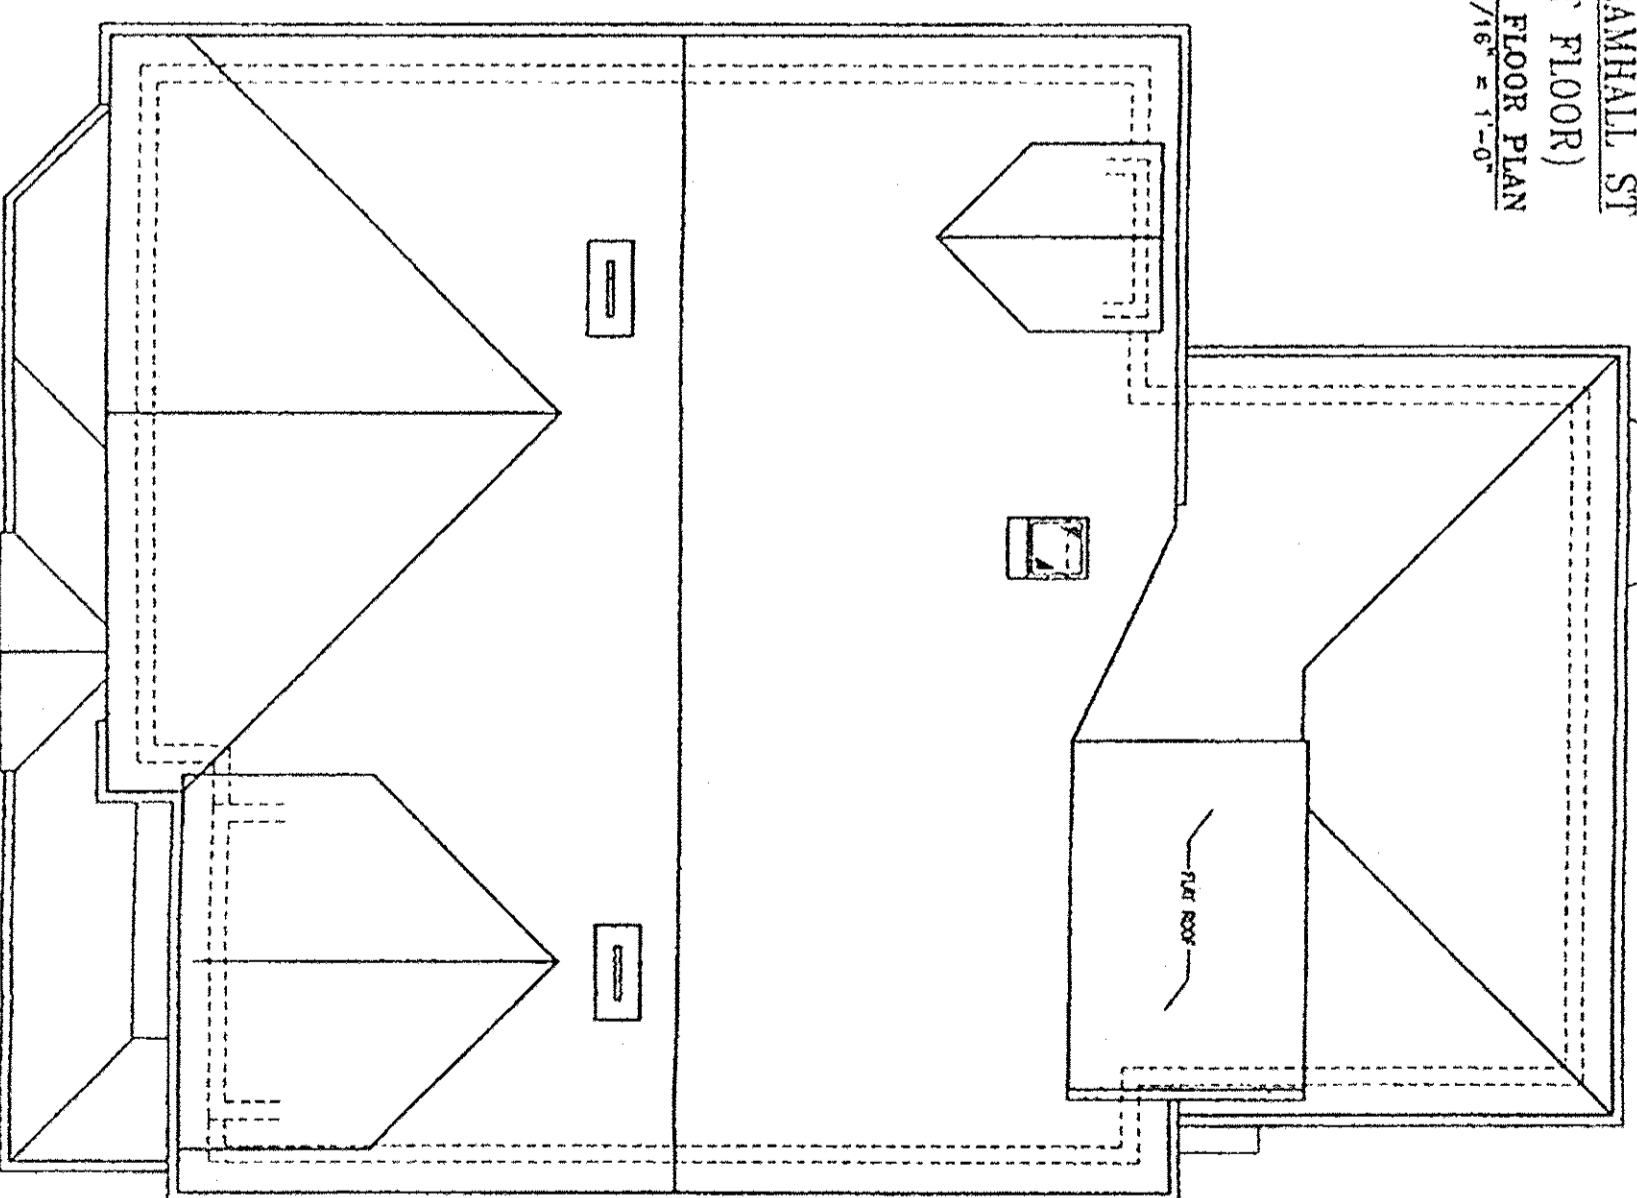

19 BRAMHALL ST
(ROOF)
ROOF PLAN
SCALE 3/16" = 1'-0"

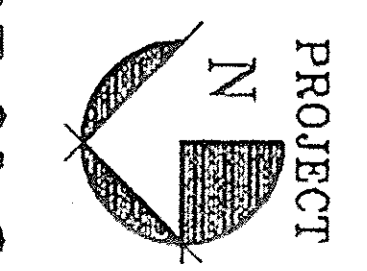

07-31-09