



1 WEST ELEVATION - VAUGHAN STREET  
 A2.3 Scale: 1/4" = 1'-0"

2 EAST ELEVATION - REAR  
 A2.3 Scale: 1/4" = 1'-0"

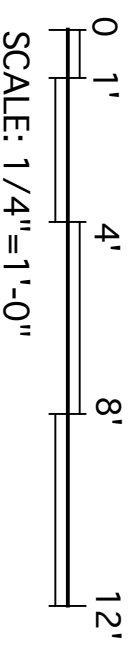

**THIRD VAUGHAN CONDOMINIUM**  
**J.B. BROWN & SONS**  
 217-219 Vaughan Street, Portland, Maine

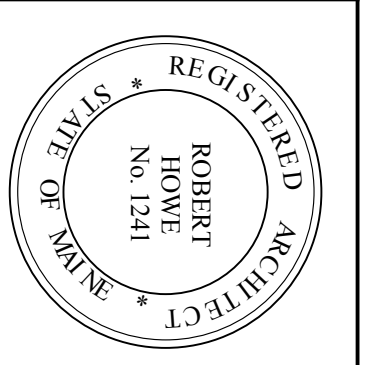

DATE: 1-28-02  
 REVISIONS:  
 © 2002 HKTA / architects, inc.

**A2.3**  
 DRAWING NO.  
 EXTERIOR ELEVATIONS

HKTA / architects, inc.  
 4 Milk Street  
 Portland, Maine 04101  
**HKTA / architects**  
 phone: 207.774.6016  
 fax: 207.774.9128  
 e-mail: hkta@aol.com