


1 BASEMENT PLAN
 A1.1 Scale: 1/4" = 1'-0"

GROSS FLOOR AREA - 23,511 S.F.

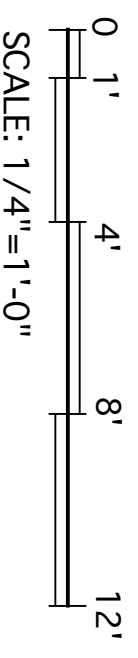

THIRD VAUGHAN CONDOMINIUM
J.B. BROWN & SONS
 217-219 Vaughan Street, Portland, Maine

HKTA / architects, inc.
 4 Milk Street
 Portland, Maine 04101
HKTA / architects
 phone: 207.774.6016
 fax: 207.774.9128
 e-mail: hkta@aol.com

DATE: 1-28-02
 REVISIONS:
 © 2002 HKTA / architects, inc.
 DRAWING NO.
A1.1
 BASEMENT FLOOR PLAN