



1 FIRST FLOOR PLAN
 A1.2 Scale: 1/4" = 1'-0"
 DASHED LINE DENOTES CONDOMINIUM UNIT LIMITS
 INDIVIDUAL ROOM DIMENSIONS SHOWN ARE TO FACE OF FINISH, TOLERANCE TO ±1/2"

AREA UNIT 1 - 41,426 SF.
 AREA UNIT 2 - 41,396 SF.
 GROSS FLOOR AREA - 82,822 SF.

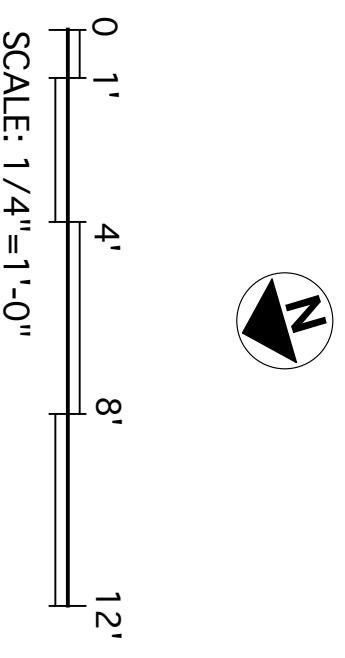

A1.2
 FIRST FLOOR PLAN

DRAWING NO.
 DATE: 1-28-02
 REVISIONS:

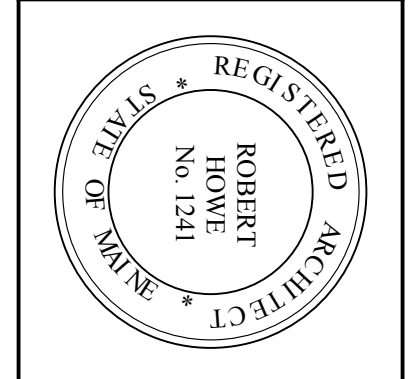

THIRD VAUGHAN CONDOMINIUM
J.B. BROWN & SONS
 217-219 Vaughan Street, Portland, Maine

HKTA / architects, inc.
 4 Milk Street
 Portland, Maine 04101
HKTA / architects
 phone: 207.774.6016
 fax: 207.774.9128
 e-mail: hkta@aol.com