


1 THIRD FLOOR PLAN
 A1.4 Scale: 1/4" = 1'-0"
 DASHED LINE DENOTES CONDOMINIUM UNIT LIMITS
 INDIVIDUAL ROOM DIMENSIONS SHOWN ARE TO FACE OF FINISH, TOLERANCE TO ±1/2"

AREA UNIT 5 - 41,482 S.F.
 AREA UNIT 6 - 41,457 S.F.
 GROSS FLOOR AREA - 83,522 S.F.

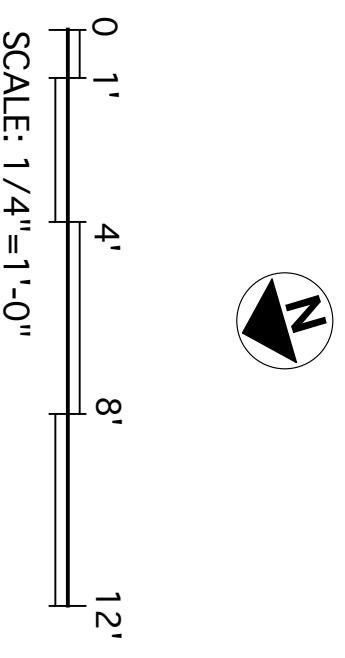

THIRD VAUGHAN CONDOMINIUM
J.B. BROWN & SONS
 217-219 Vaughan Street, Portland, Maine

HKTA / architects, inc.
 4 Milk Street
 Portland, Maine 04101
HKTA / architects
 phone: 207.774.6016
 fax: 207.774.9128
 e-mail: hkta@aol.com

DRAWING NO.
A1.4
 THIRD FLOOR PLAN

DATE: 1-28-02
 REVISIONS:

© 2002 HKTA / architects, inc.