




Steps - (5)
 Depth 11 1/4"
 Rise 7"
 Open space EAST ELEVATION
 2 1/2"

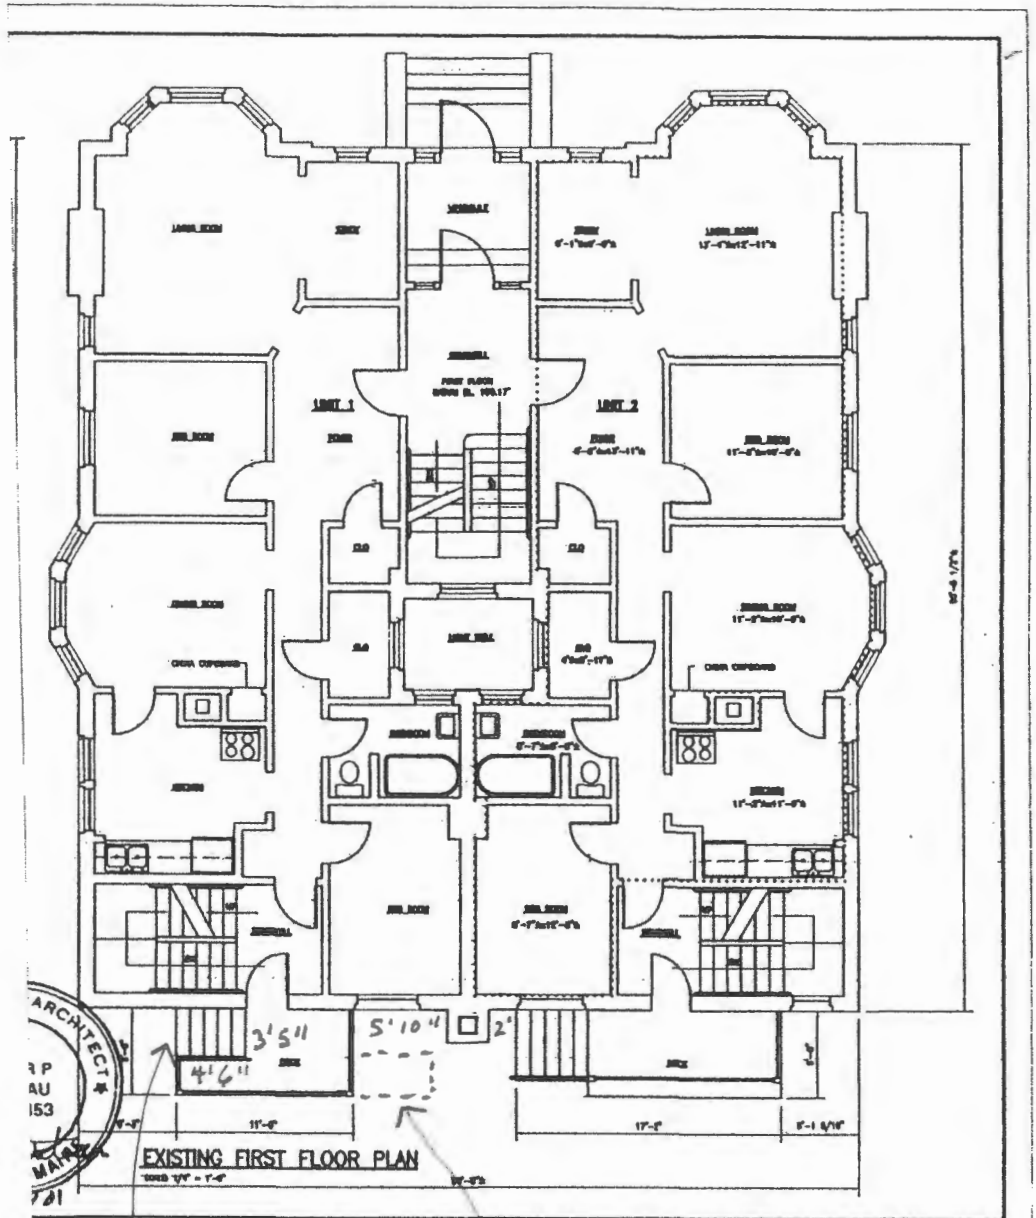

AN CONDOMINIUM UNIT, PREFERRED SHARE VN & SONS ARCHITECTS	SCALE: AS SHOWN DATE: 9 JANUARY 2001 PROJECT No:	EXISTING FLOOR PLANS	OF SHEET No. A6
---	--	----------------------	---------------------------

These steps to be moved here. Resulting hole in floor to be filled with matched planks.

ITEM NOS	SCALE: AS SHOWN DATE: 9 JANUARY 2001 PROJECT No:	VAUGHAN STREET AND EAST ELEVATIONS	OF SHEET No. A3
-------------	--	------------------------------------	---------------------------