


PORTLAND, ME 04103 P 207.775.2696 F 207.775.3631 www.whipplecallender.com

1/17/17


CHECKED BY: JAD DRAWN BY: CLBC


JAS 2017

SHEET TITLE:

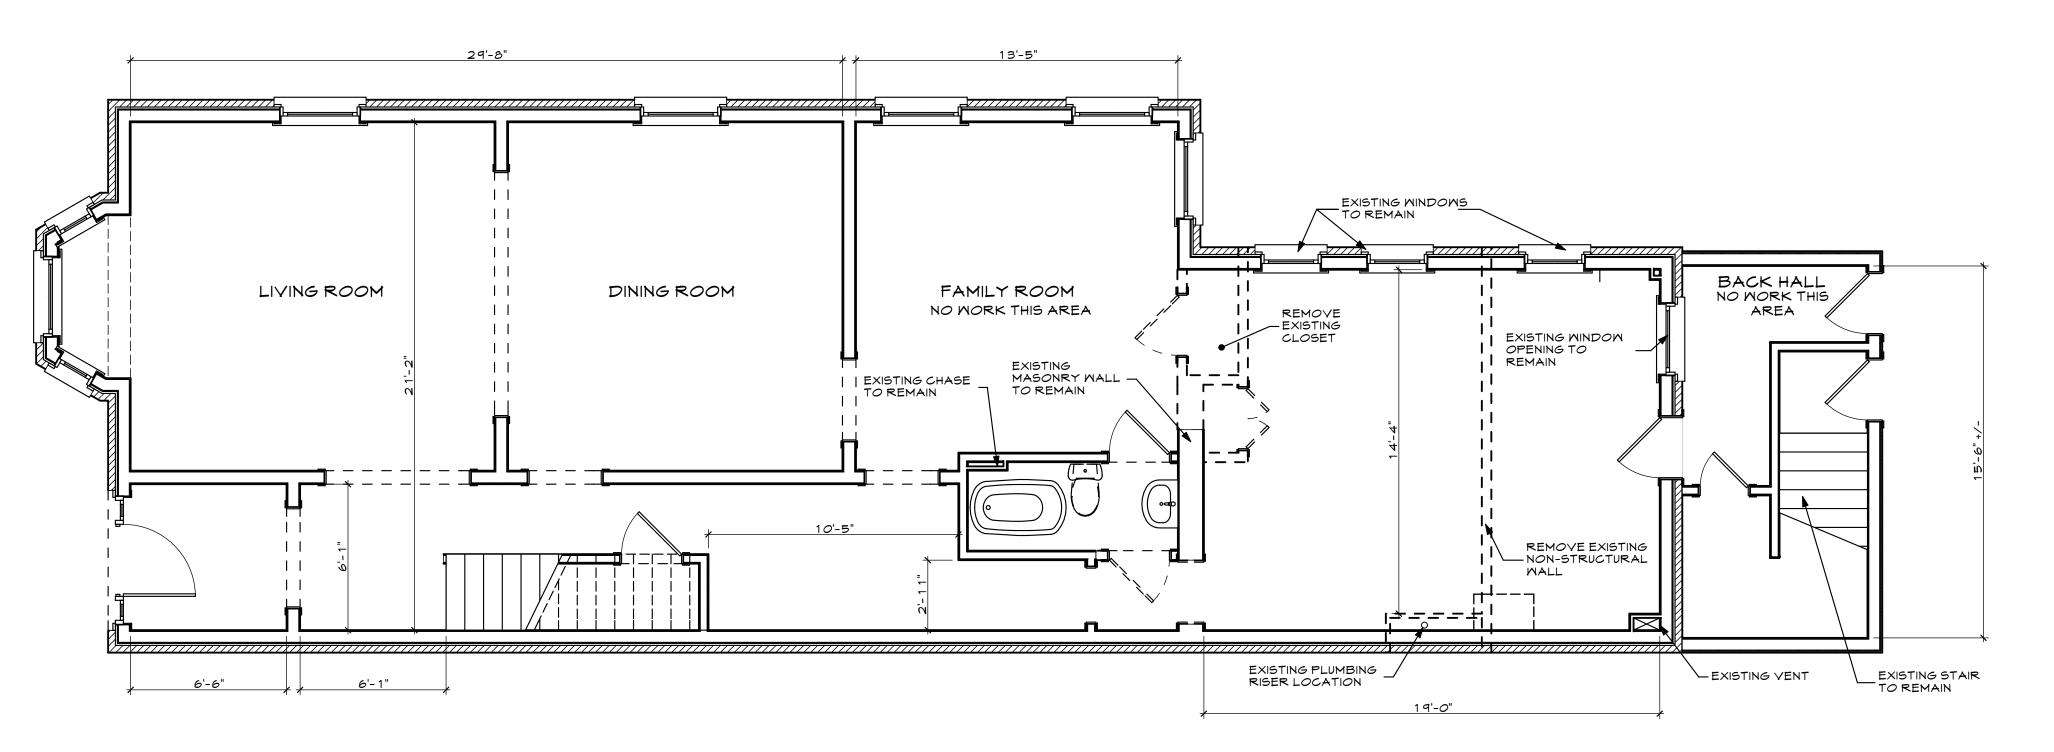



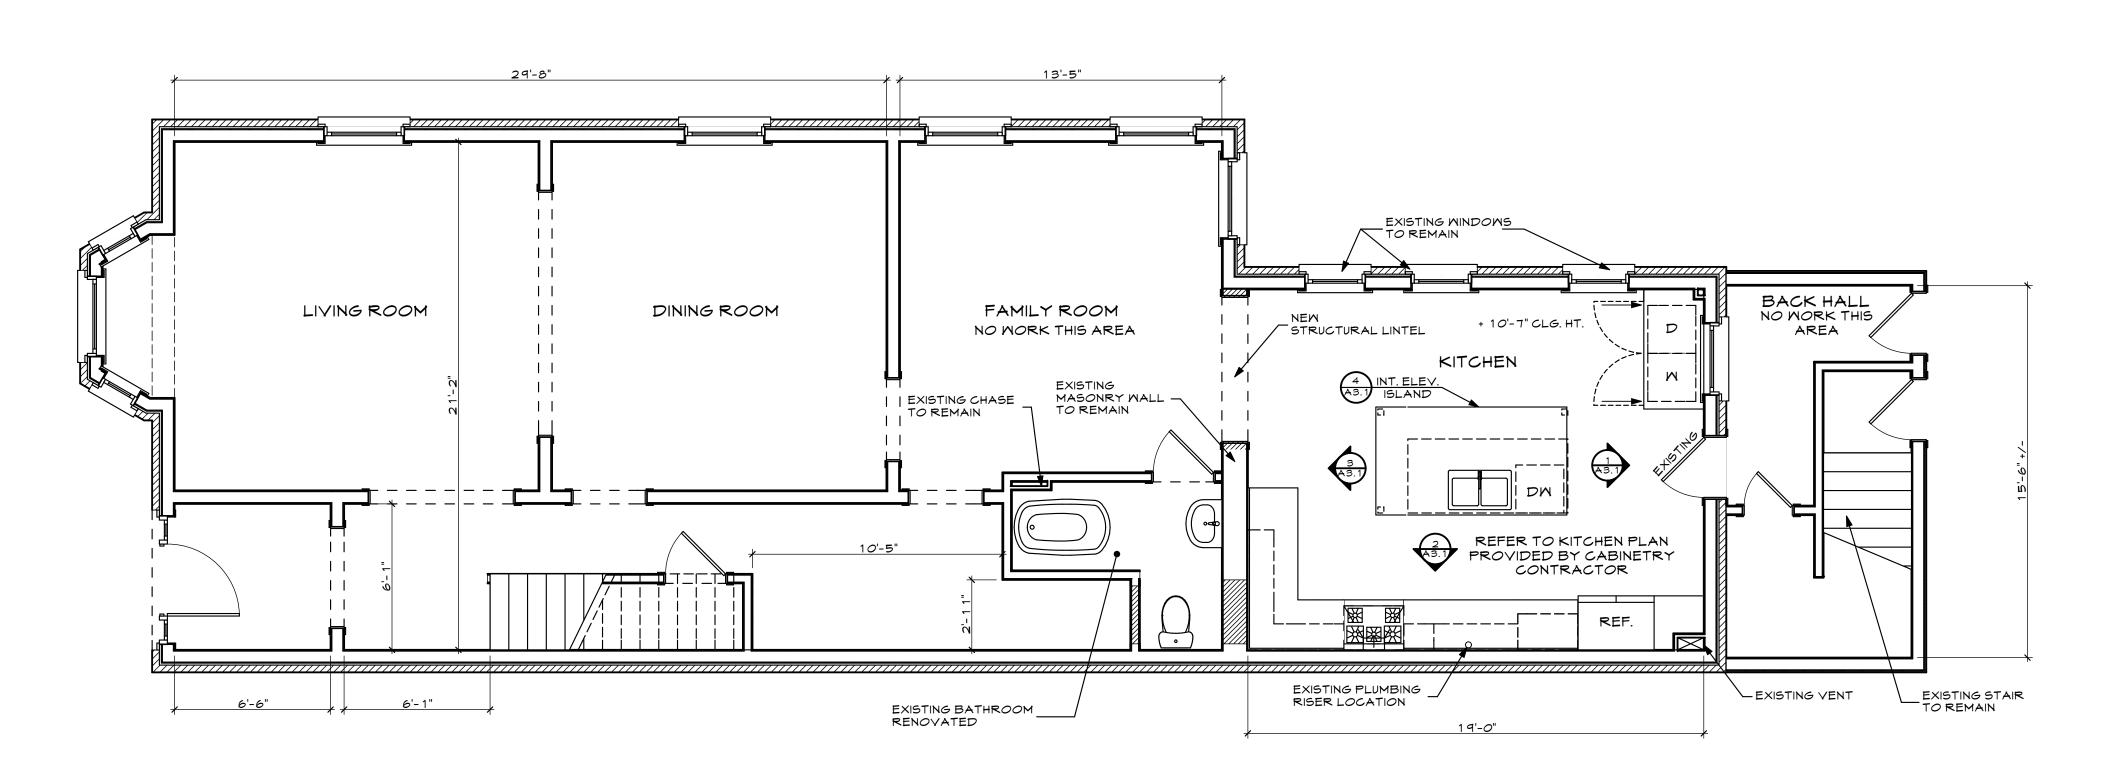

 

A1.1 FLOOR PLANS: Plotted on 1/17/17 at 4:09 PM by Catherine Callender. File Path: /Volumes/WCA Expansion Drive/ WCA Projects/2017 Projects/JAS Jaskulski Residence/JAS ArchiCAD Models/JAS Model v20.pln