



scale	3/8" = 1'-0"
date	19 JULY 2016
project #	1507
drawn by	TST
checked by	

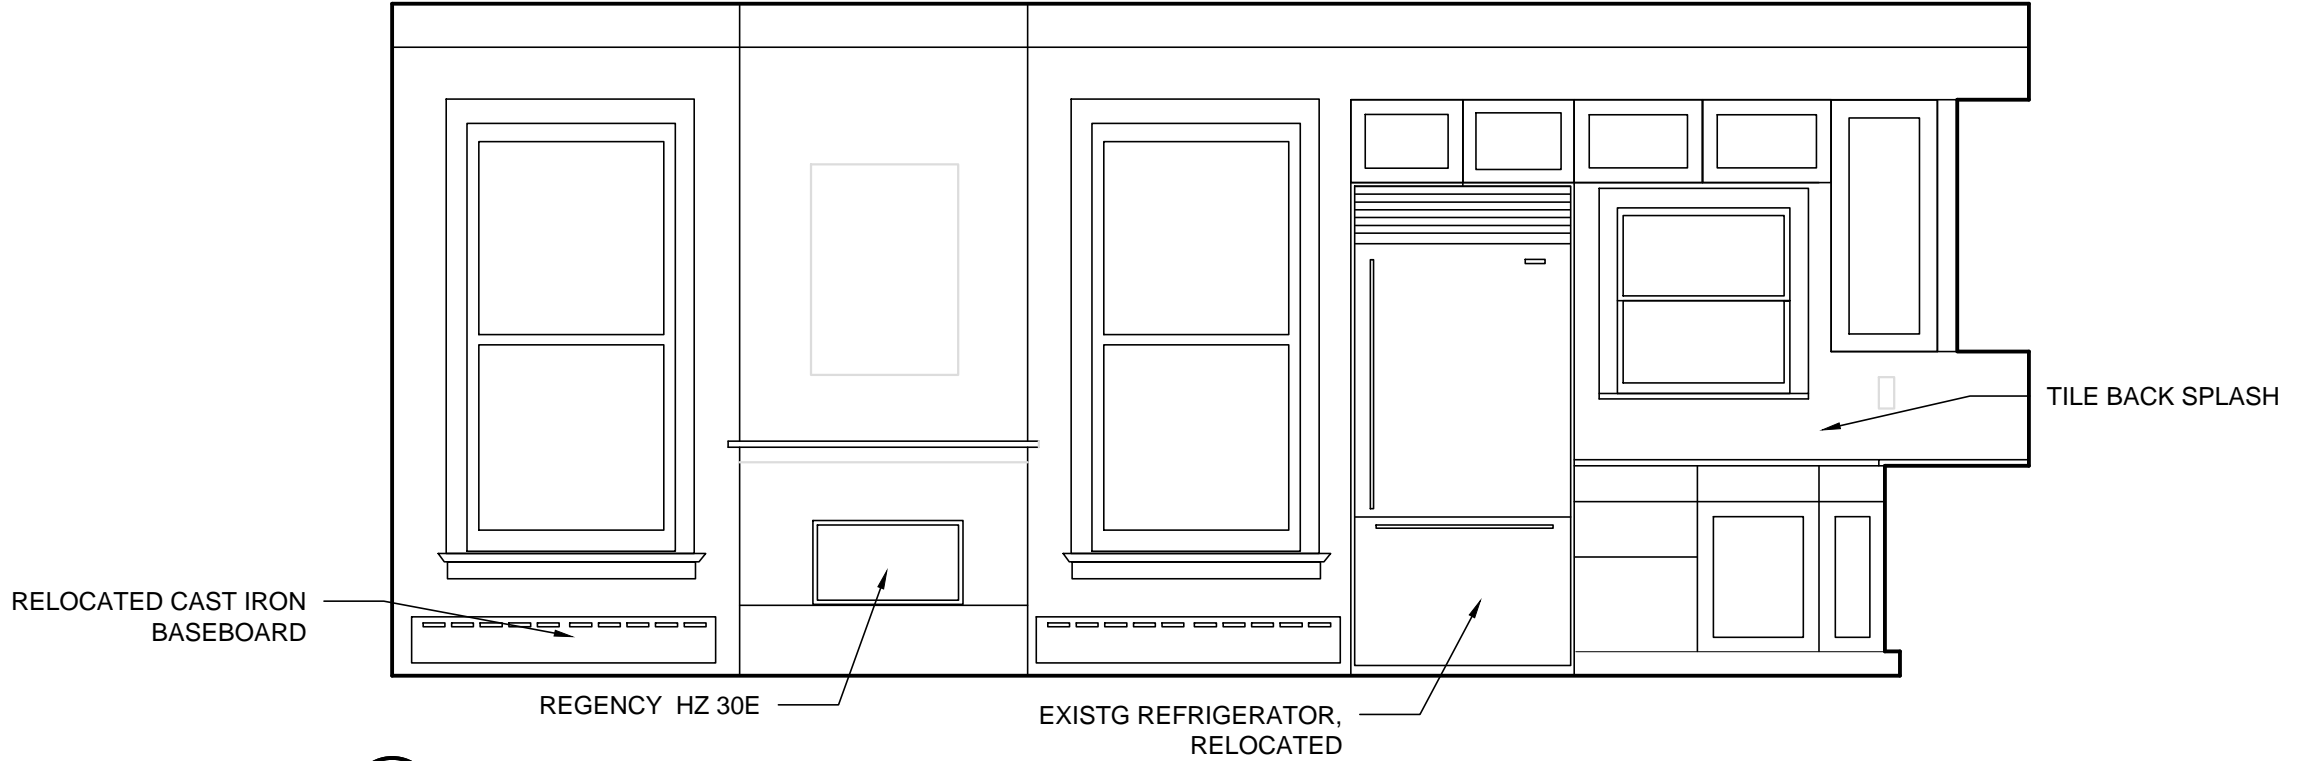

1 KITCHEN WEST ELEVATION
 3/8" = 1'-0"

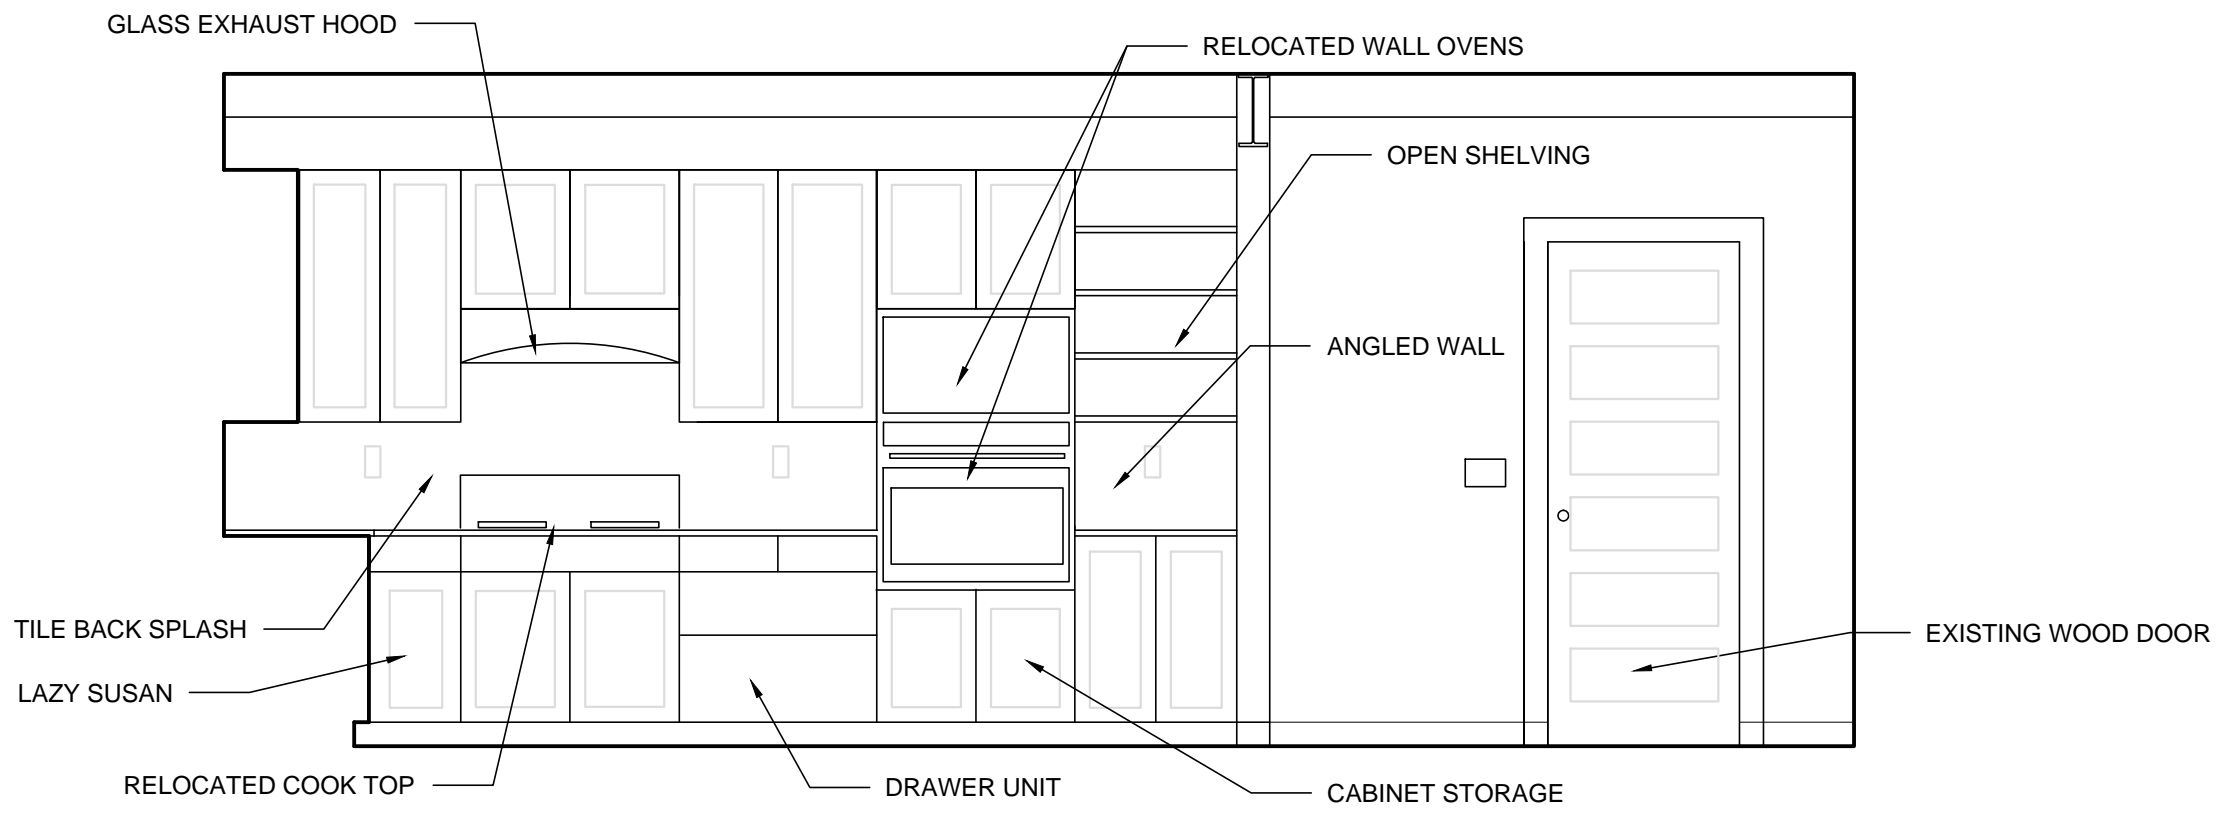

2 KITCHEN NORTH ELEVATION
 3/8" = 1'-0"