




1 KITCHEN ISLAND WEST ELEVATION
3/8" = 1'-0"

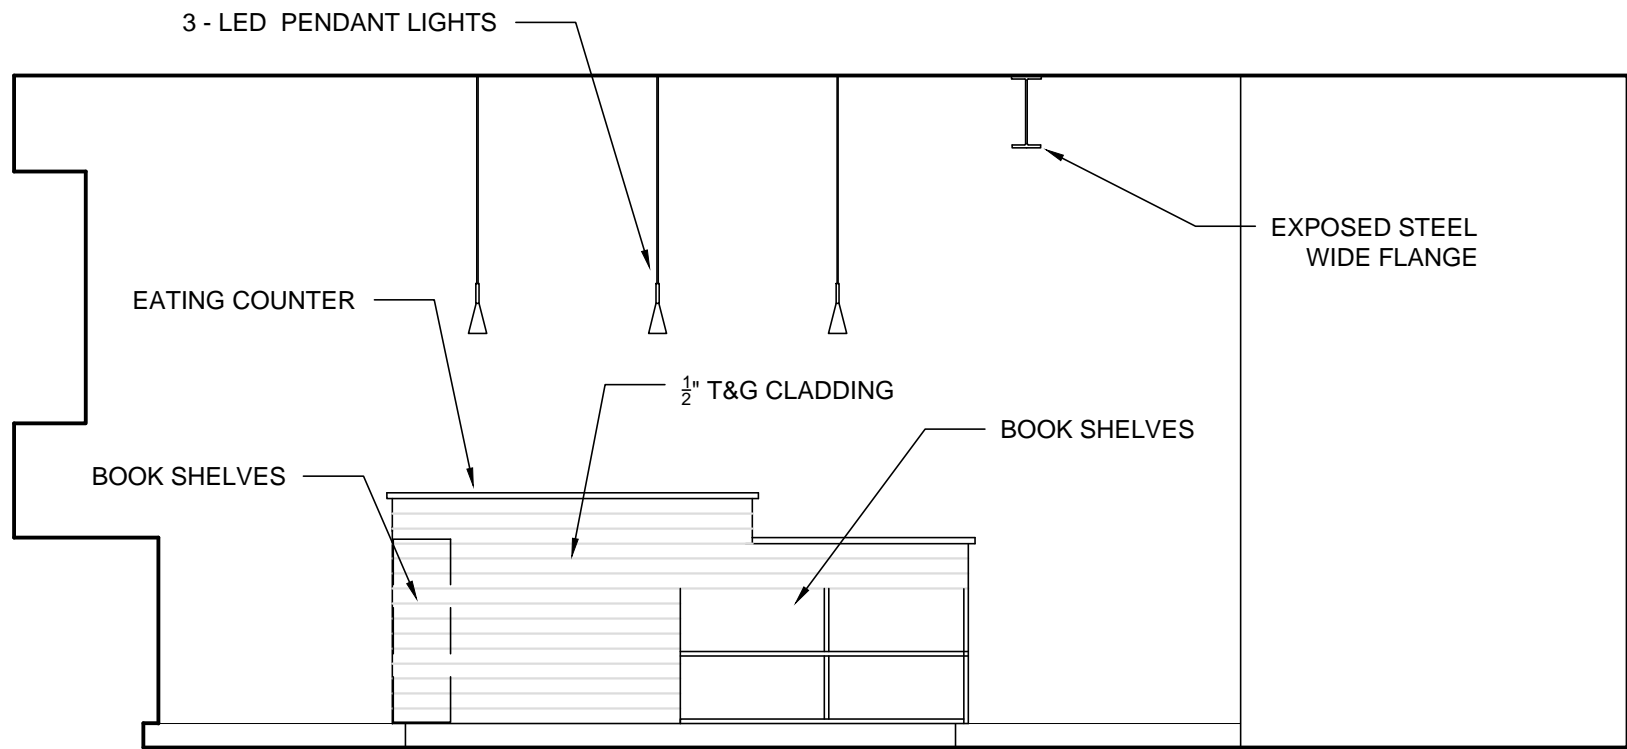


2 KITCHEN ISLAND NORTH ELEVATION
3/8" = 1'-0"

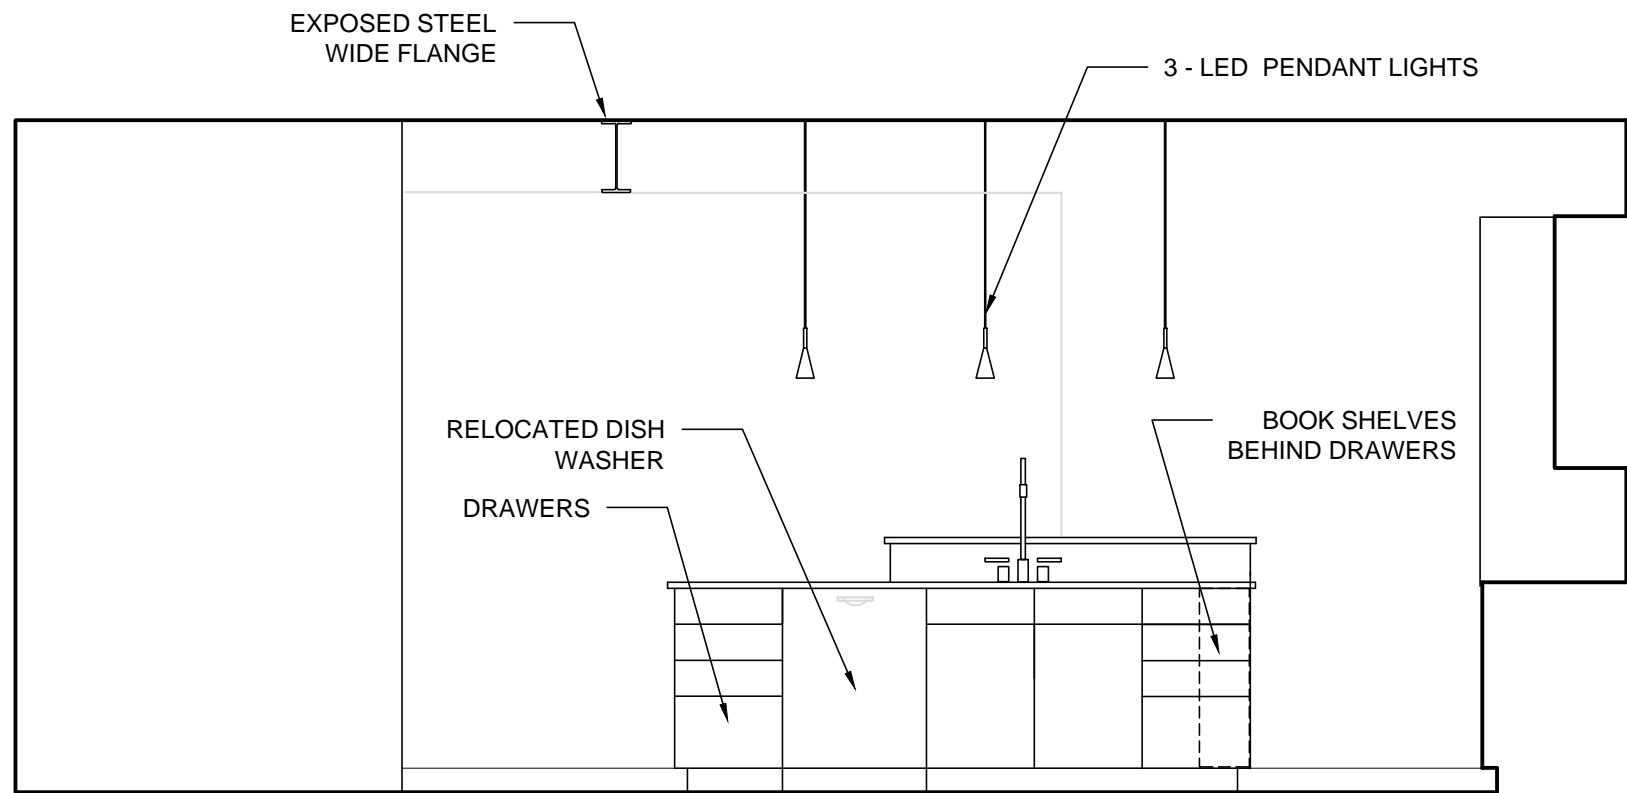

3 KITCHEN ISLAND SOUTH ELEVATION
3/8" = 1'-0"

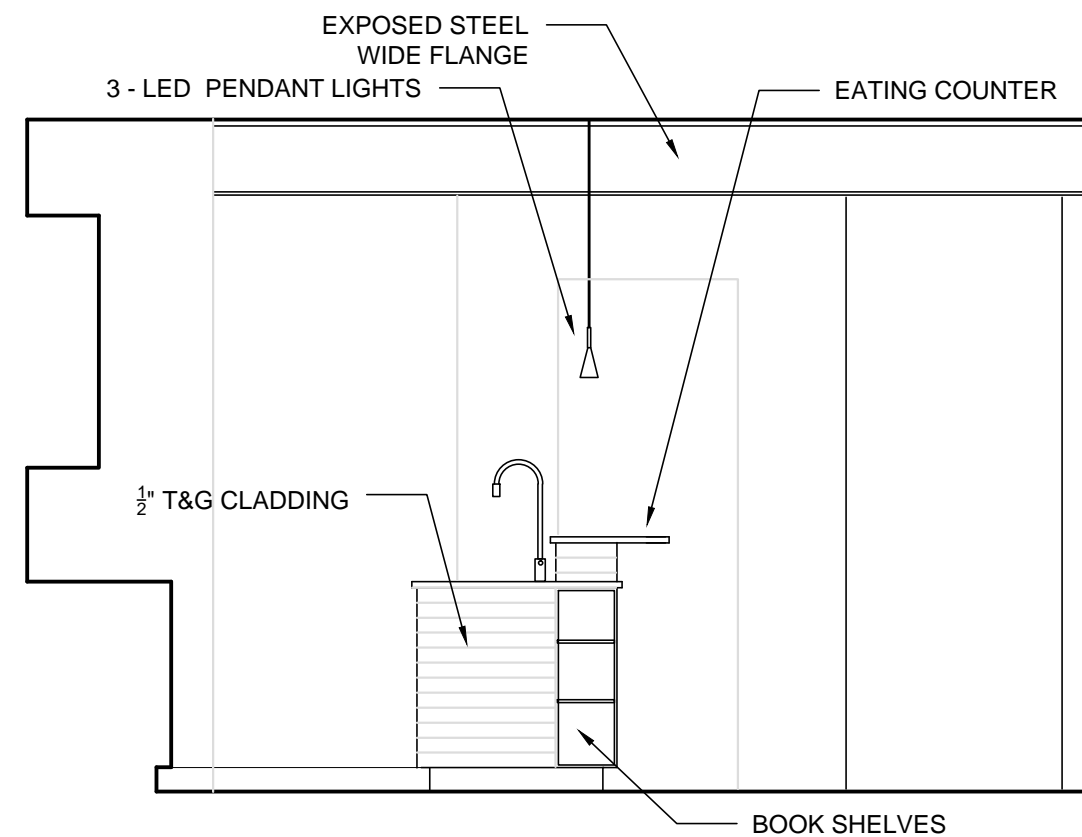

4 KITCHEN WEST ELEVATION
3/8" = 1'-0"

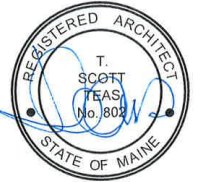

scale	3/8" = 1'-0"
date	19 JULY 2016
project #	1507
drawn by	TST
checked by	