



1 KITCHEN & LAUNDRY SOUTH ELEVATION
 3/8" = 1'-0"

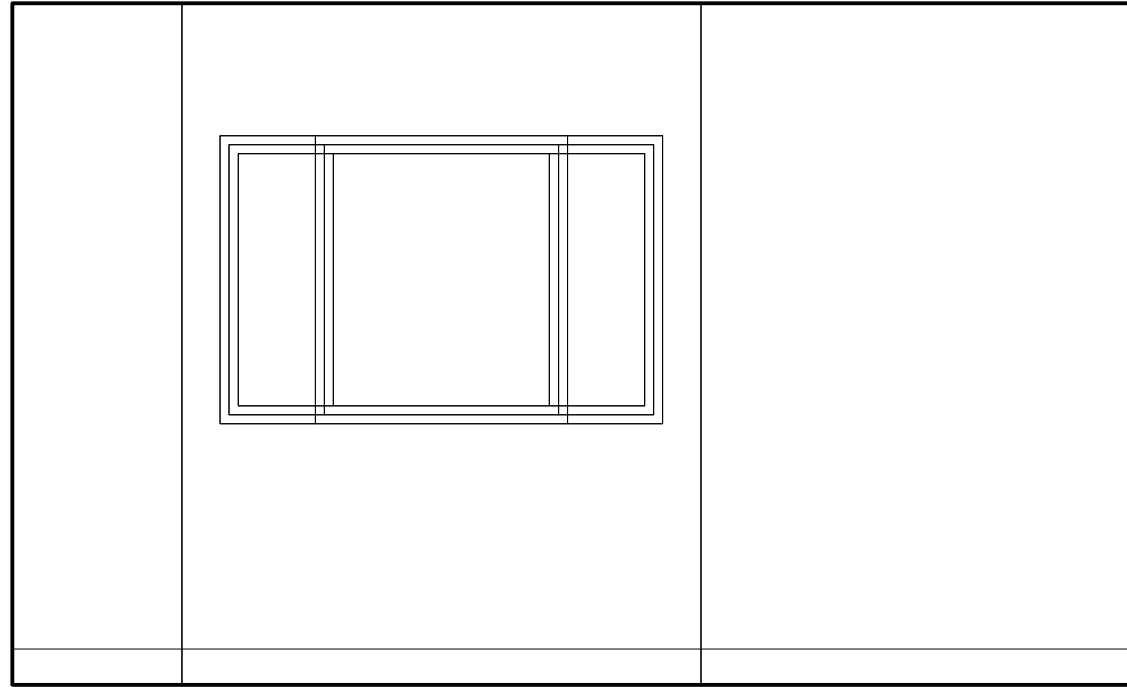

2 LAUNDRY EAST ELEVATION
 3/8" = 1'-0"

SCATTERGOOD DESIGN
 architecture + planning
 80 middle street
 portland, maine 04101
 207-775-6141
 scattergooddesign.com

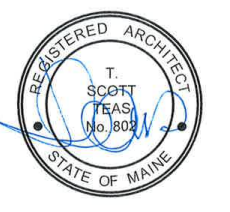

104 WEST STREET FORSYTH RESIDENCE

KITCHEN & LAUNDRY ELEVATIONS

scale	3/8" = 1'-0"
date	19 JULY 2016
project #	1507
drawn by	TST
checked by	

A 6.3