

424 Fore Street
 Portland, ME 04101
 Phone 207.842.2800
 Fax 207.842.2828
www.cascobayengineering.com

CLIENT:
SCATTERGOOD DESIGN
 80 MIDDLE STREET
 PORTLAND, ME 04101


104 WEST ST.
 PORTLAND
 MAINE

ISSUE	
No.	DESCRIPTION


SHEET TITLE:
 GROUND FLOOR SLAB PLAN
 & PARTIAL CLOSET ROOF
 FRAMING PLAN

DESIGNED: ED
 DRAWN: AR
 DATE: 7-11-16
 PROJECT No: 16-095

S1.0

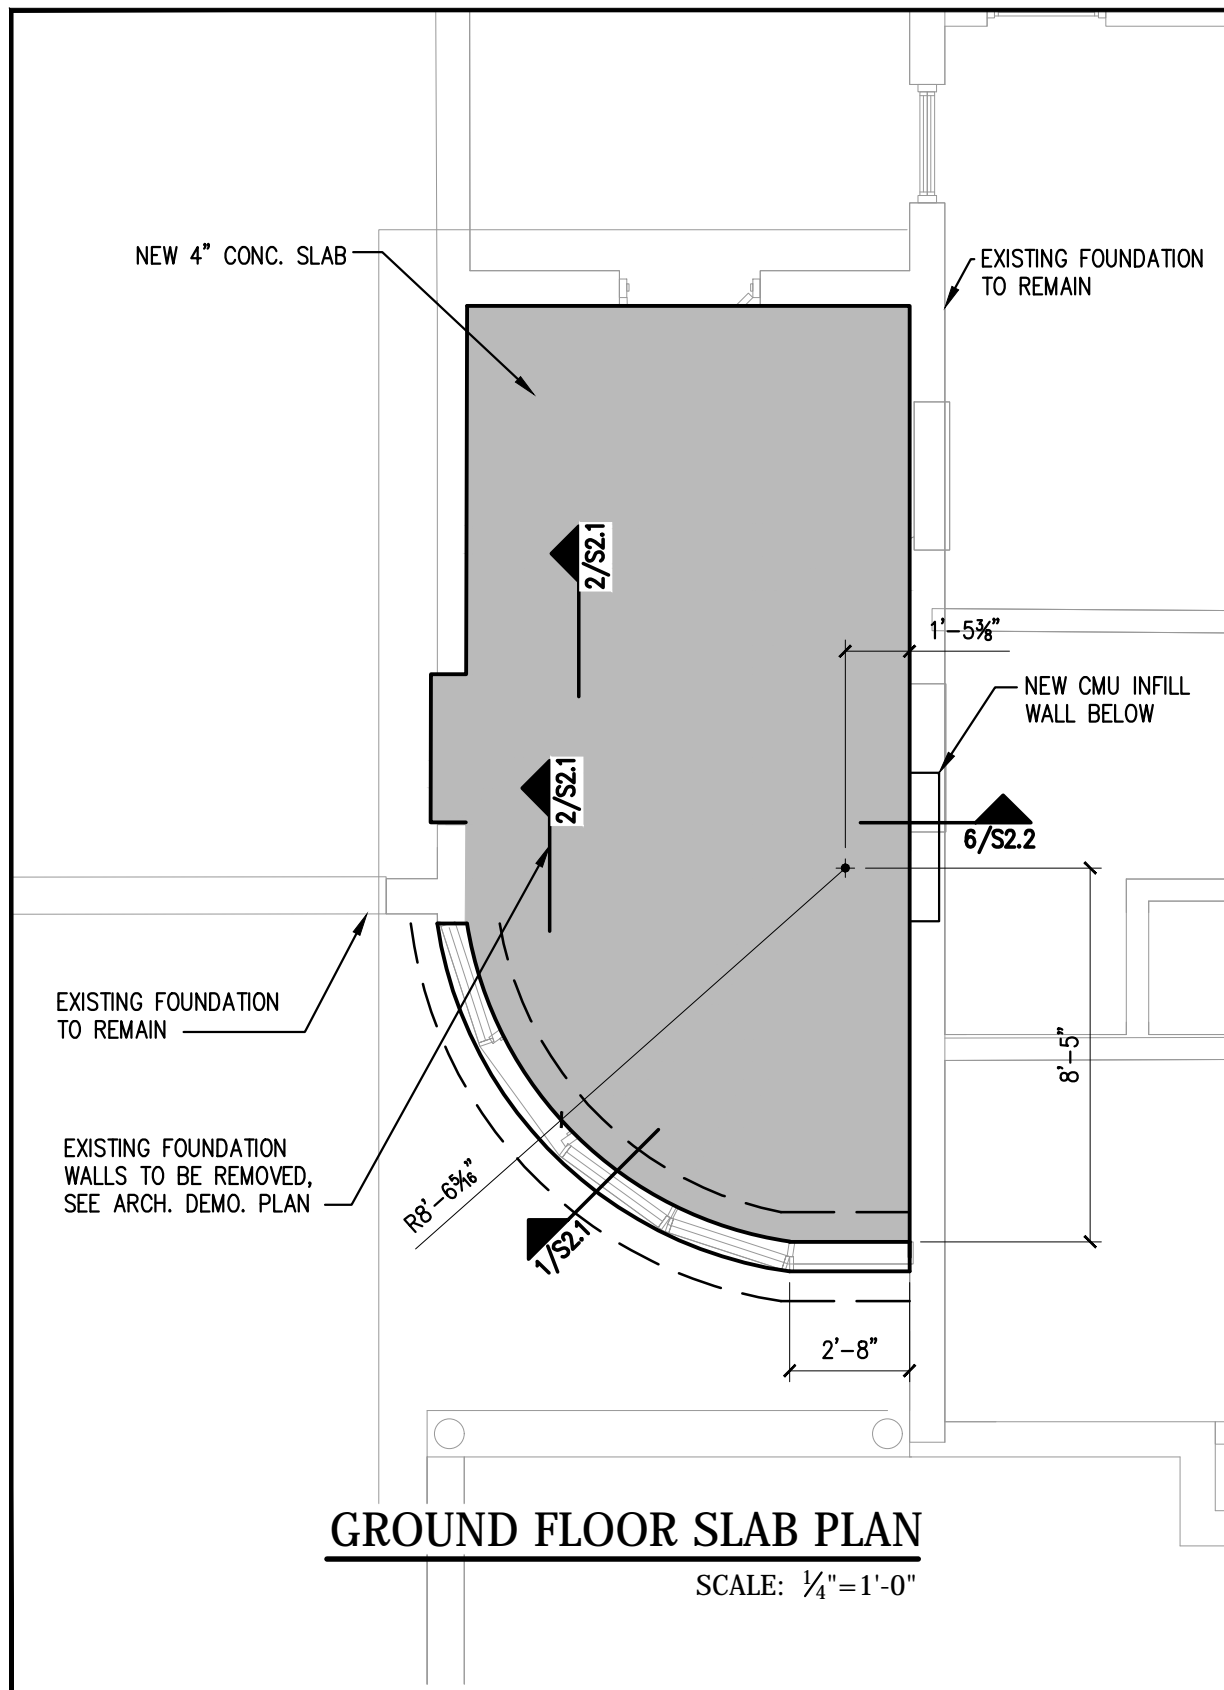

GROUND FLOOR SLAB PLAN
 SCALE: 1/4"=1'-0"

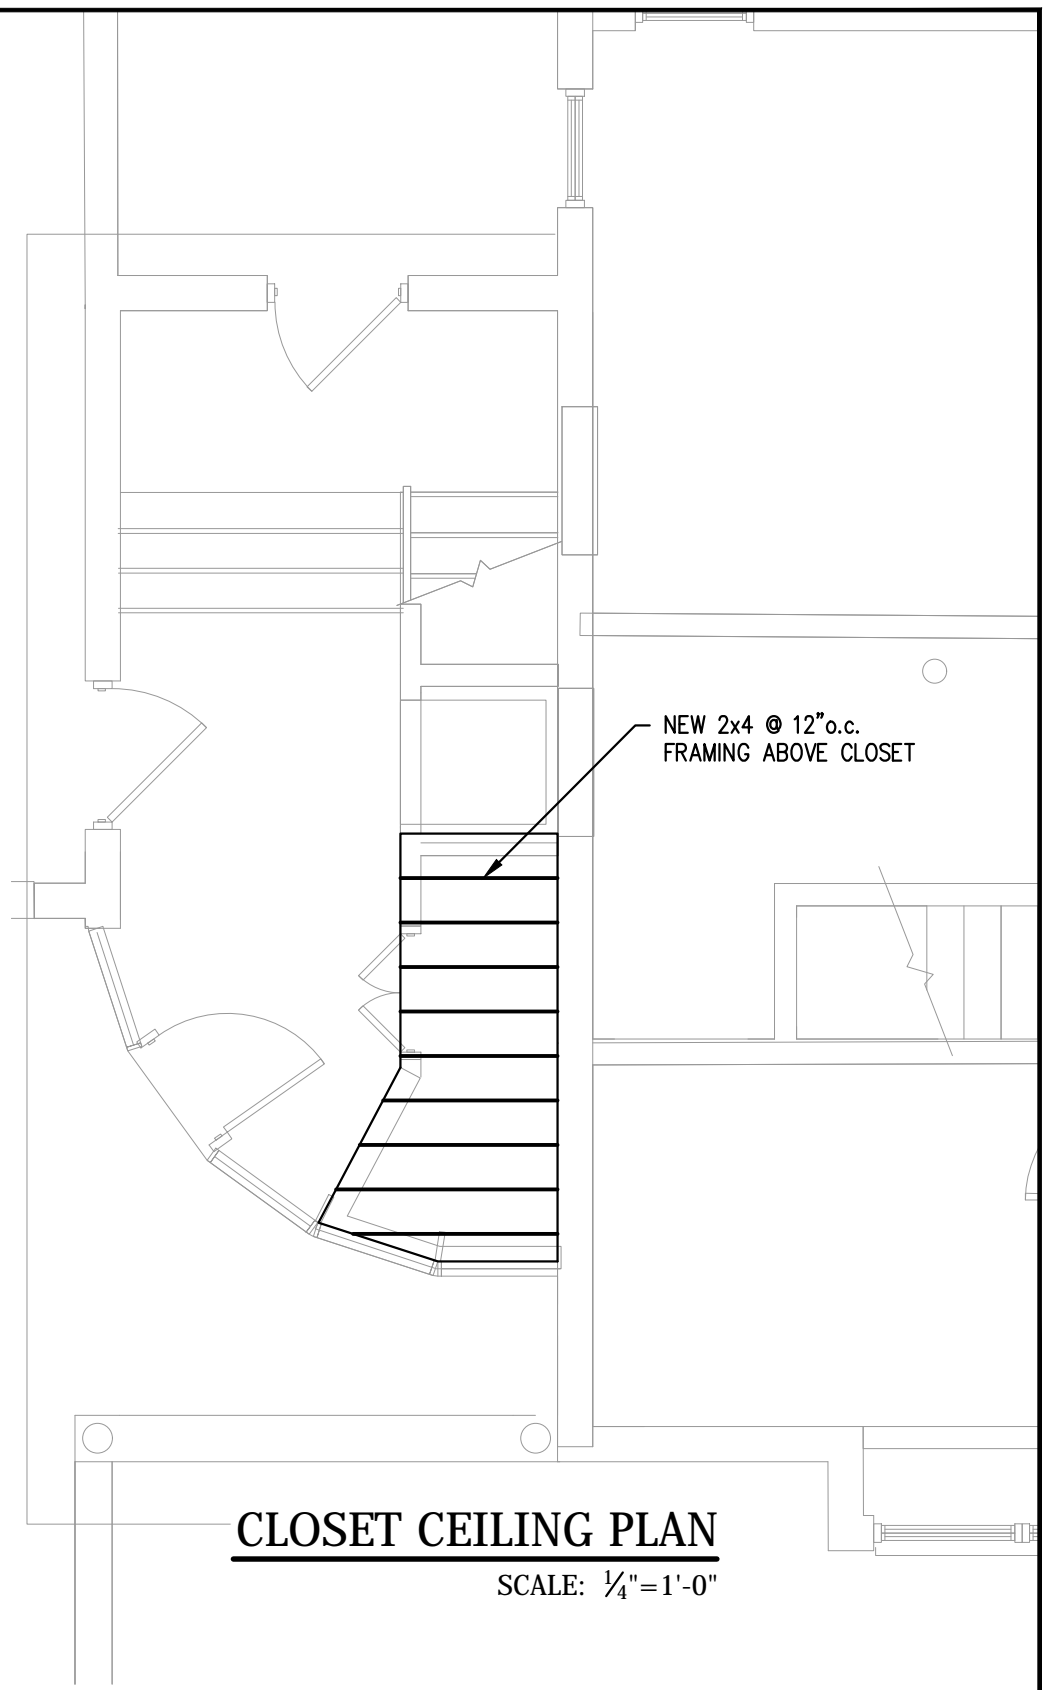

CLOSET CEILING PLAN
 SCALE: 1/4"=1'-0"