


ISSUE	
No.	DESCRIPTION

SHEET TITLE:
SECOND FLOOR AND LOWER ROOF FRAMING PLAN

DESIGNED: ED
 DRAWN: AR
 DATE: 7-14-16
 PROJECT No: 16-095

S1.1

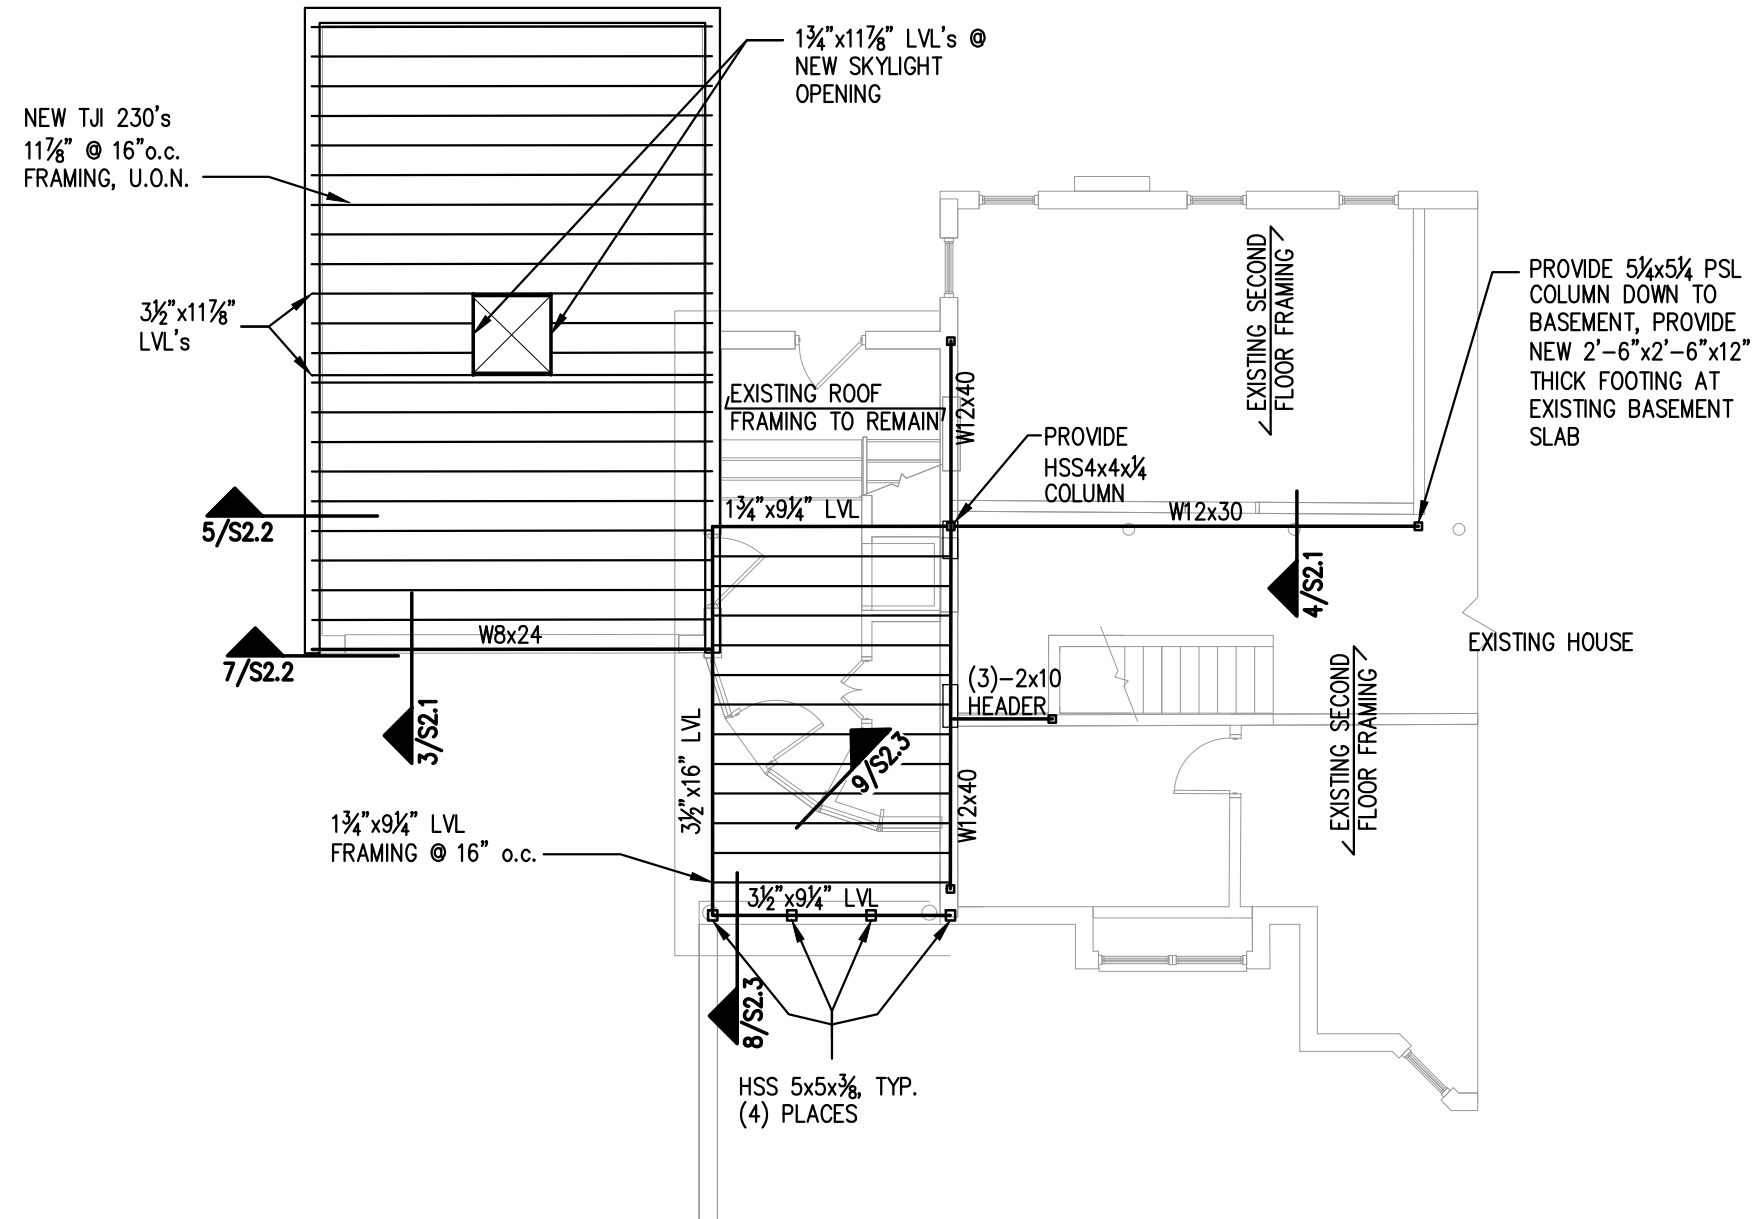

SECOND FLOOR AND LOWER ROOF FRAMING PLAN

SCALE: 1/8"=1'-0"