




UNIT 3

**WEST ELEVATION**

1/4" = 1 FOOT

EDGE OF 5 STORY APARTMENT BUILDING

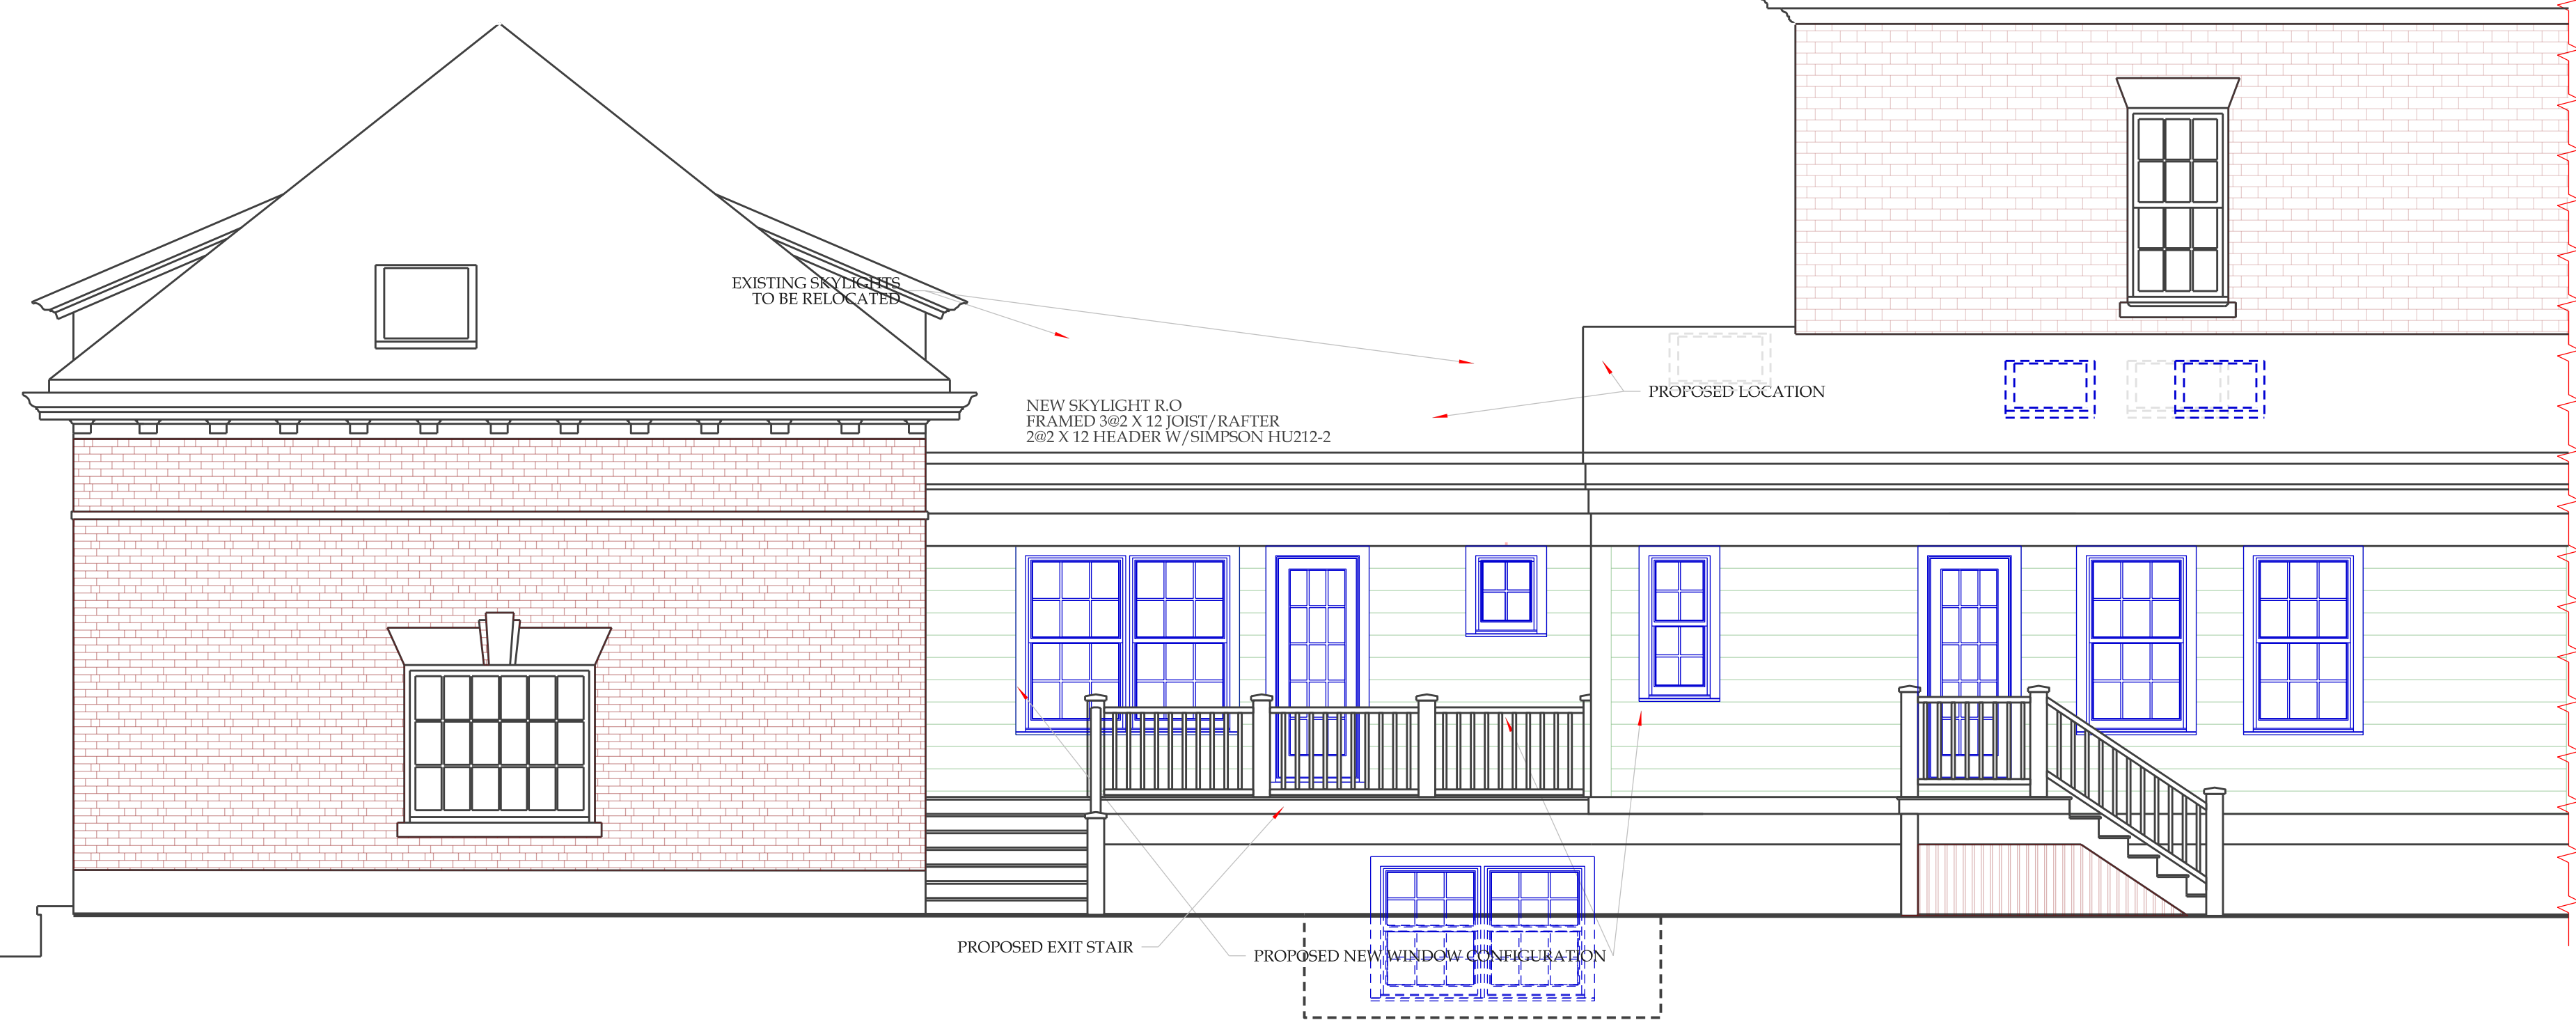

UNIT 3

UNIT 2

**NORTH ELEVATION**

1/4" = 1 FOOT



**JOSEPH WALTMAN DESIGN**  
 ARCHITECTURAL DESIGN • CONSULTATION • PROJECT MANAGEMENT  
 RESIDENTIAL AND LIGHT COMMERCIAL  
 18 Ashbur Ave. Portsmouth, ME 04866 (603) 424-6565  
 JW@JWALTMANDESIGN.COM

DATE: 07-29-13  
 SCALE: 1/4"=1'-0"

**223 WESTERN PROM**

FORD REICHE  
 100 MIDDLE RD  
 CUMBERLAND, ME

SHEET NO.

**A2.001**