



EXTERIOR WINDOW AND DOOR SCHEDULE

CALL OUT NUMBERS REFER TO GLASS SIZE FOR DOUBLE HUNG, FRAME SIZE FOR CASEMENTS, AND DOOR (SASH) SIZE FOR DOORS


WINDOW / DOOR #	TYPE / STYLE	CALL OUT SIZE	LITE CUT	MULL	SIDE CASING	HEAD CASING	NOTES
101	DBL HUNG	16/28	4/4	SINGLE	5/4 x 4	5/4 x 4 TRIM TO GRANITE	
102	DBL HUNG	28/28	6/6	SINGLE	5/4 x 4	5/4 x 4 TRIM TO GRANITE	
103	DBL HUNG	16/28	4/4	SINGLE	5/4 x 4	5/4 x 4 TRIM TO GRANITE	
104	DBL HUNG TRANSOM	32/28	6/6	SINGLE	5/4 x 4	5/4 x 5 THEN ADD TRIM AS SHOWN	
105	DBL HUNG TRANSOM	32/28	6/6	SINGLE	5/4 x 4	5/4 x 5 THEN ADD TRIM AS SHOWN	
106	DBL HUNG TRANSOM	32/28	6/6	SINGLE	5/4 x 4	5/4 x 5 THEN ADD TRIM AS SHOWN	
107	DBL HUNG TRANSOM	32/28	6/6	SINGLE	5/4 x 4	5/4 x 5 THEN ADD TRIM AS SHOWN	
104a	TRANSOM	32 28	3w x 2h	SINGLE	5/4 x 4	5/4 x 5 THEN ADD TRIM AS SHOWN	
105a	TRANSOM	32 28	3w x 2h	SINGLE	5/4 x 4	5/4 x 5 THEN ADD TRIM AS SHOWN	
106a	TRANSOM	32 28	3w x 2h	SINGLE	5/4 x 4	5/4 x 5 THEN ADD TRIM AS SHOWN	
107a	TRANSOM	32 28	3w x 2h	SINGLE	5/4 x 4	5/4 x 5 THEN ADD TRIM AS SHOWN	
108	DBL HUNG	32/28-2	6/6	DOUBLE TIGHT MULLED	5/4 x 4	5/4 x 4 TRIM TO FREIZE	
109	DBL HUNG	18/22	4/4	SINGLE	5/4 x 4	5/4 x 4 TRIM TO FREIZE	
110	DBL HUNG	18/22	4/4	SINGLE	5/4 x 4	5/4 x 4 TRIM TO FREIZE	
111	DBL HUNG	32/28	6/6	SINGLE	5/4 x 4	5/4 x 4 TRIM TO FREIZE	
112	DBL HUNG	32/28	6/6	SINGLE	5/4 x 4	5/4 x 4 TRIM TO FREIZE	
113	DBL HUNG	32/22	6/6	SINGLE	5/4 x 4	5/4 x 4 TRIM TO FREIZE	EXTEND INTERIOR SILL AND EXTENSION JAMBS TO THICK WALL
114	DBL HUNG	32/28	6/6	SINGLE	5/4 x 4	TRIM TO MATCH EXIST INTERIOR	
115	DBL HUNG	32/28	6/6	SINGLE	5/4 x 4	TRIM TO MATCH EXIST INTERIOR	
116	DBL HUNG	32/20-2	6/6	DOUBLE	5/4 x 4	5/4 x 4 TRIM TO FREIZE	
DR 1	EXISTING REUSE	30 70	3w x 3h		5/4 x 5 THEN ADD TRIM AS SHOWN	5/4 x 5 THEN ADD TRIM AS SHOWN	EXISTING REUSE
DR 2	IN SWING 'FRENCH'	26 70	3w x 5h		TRIM TO MASONRY	TRIM TO MASONRY	
DR 3	IN SWING 'FRENCH'	26 70	3w x 5h		5/4 x 4 TRIM TO FREIZE	5/4 x 4 TRIM TO FREIZE	
DR 4	IN SWING 'FRENCH'	26 70	3w x 5h		5/4 x 4 TRIM TO FREIZE	5/4 x 4 TRIM TO FREIZE	

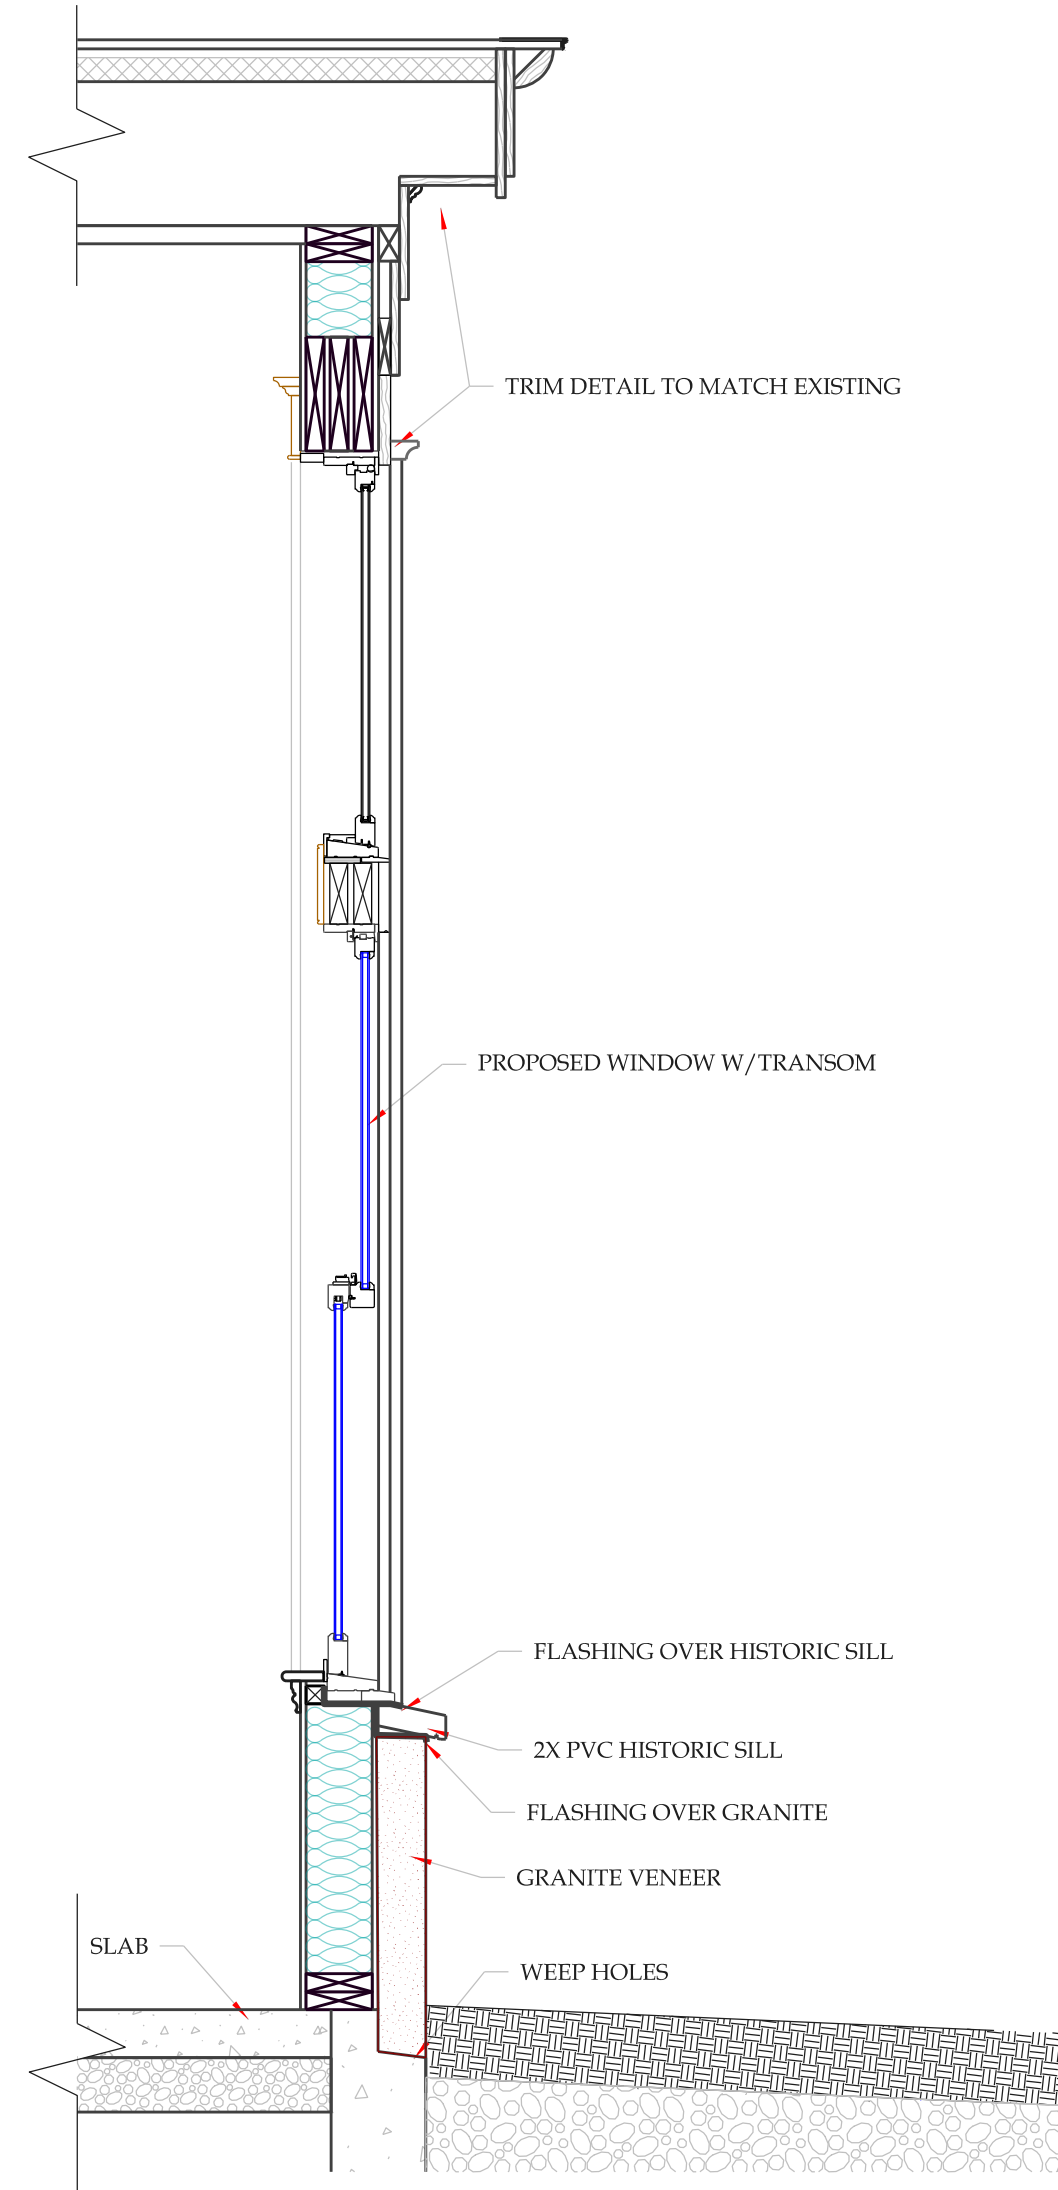


S1 EXITSING CONNECTOR WALL SECTION
3/4" = 1 FOOT

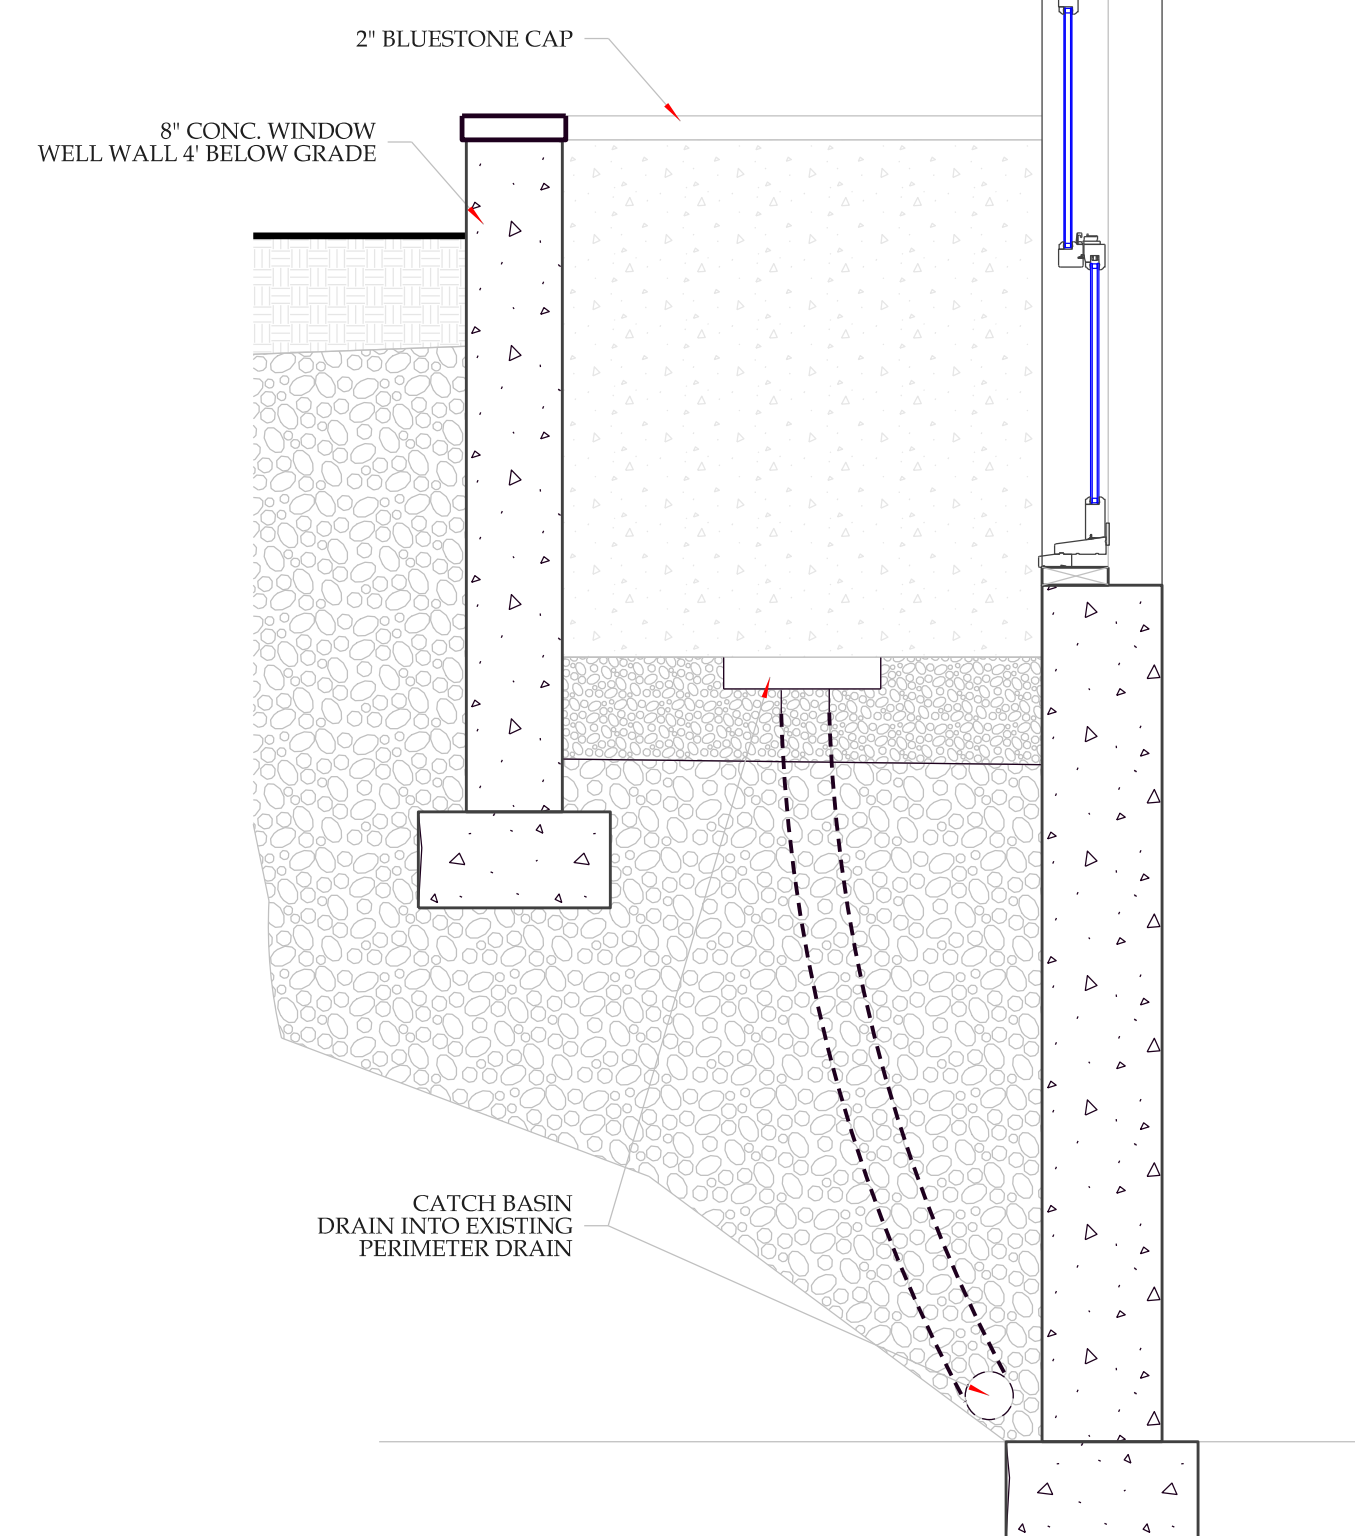

S2 TYP. EXITSING WALL SECTION
3/4" = 1 FOOT

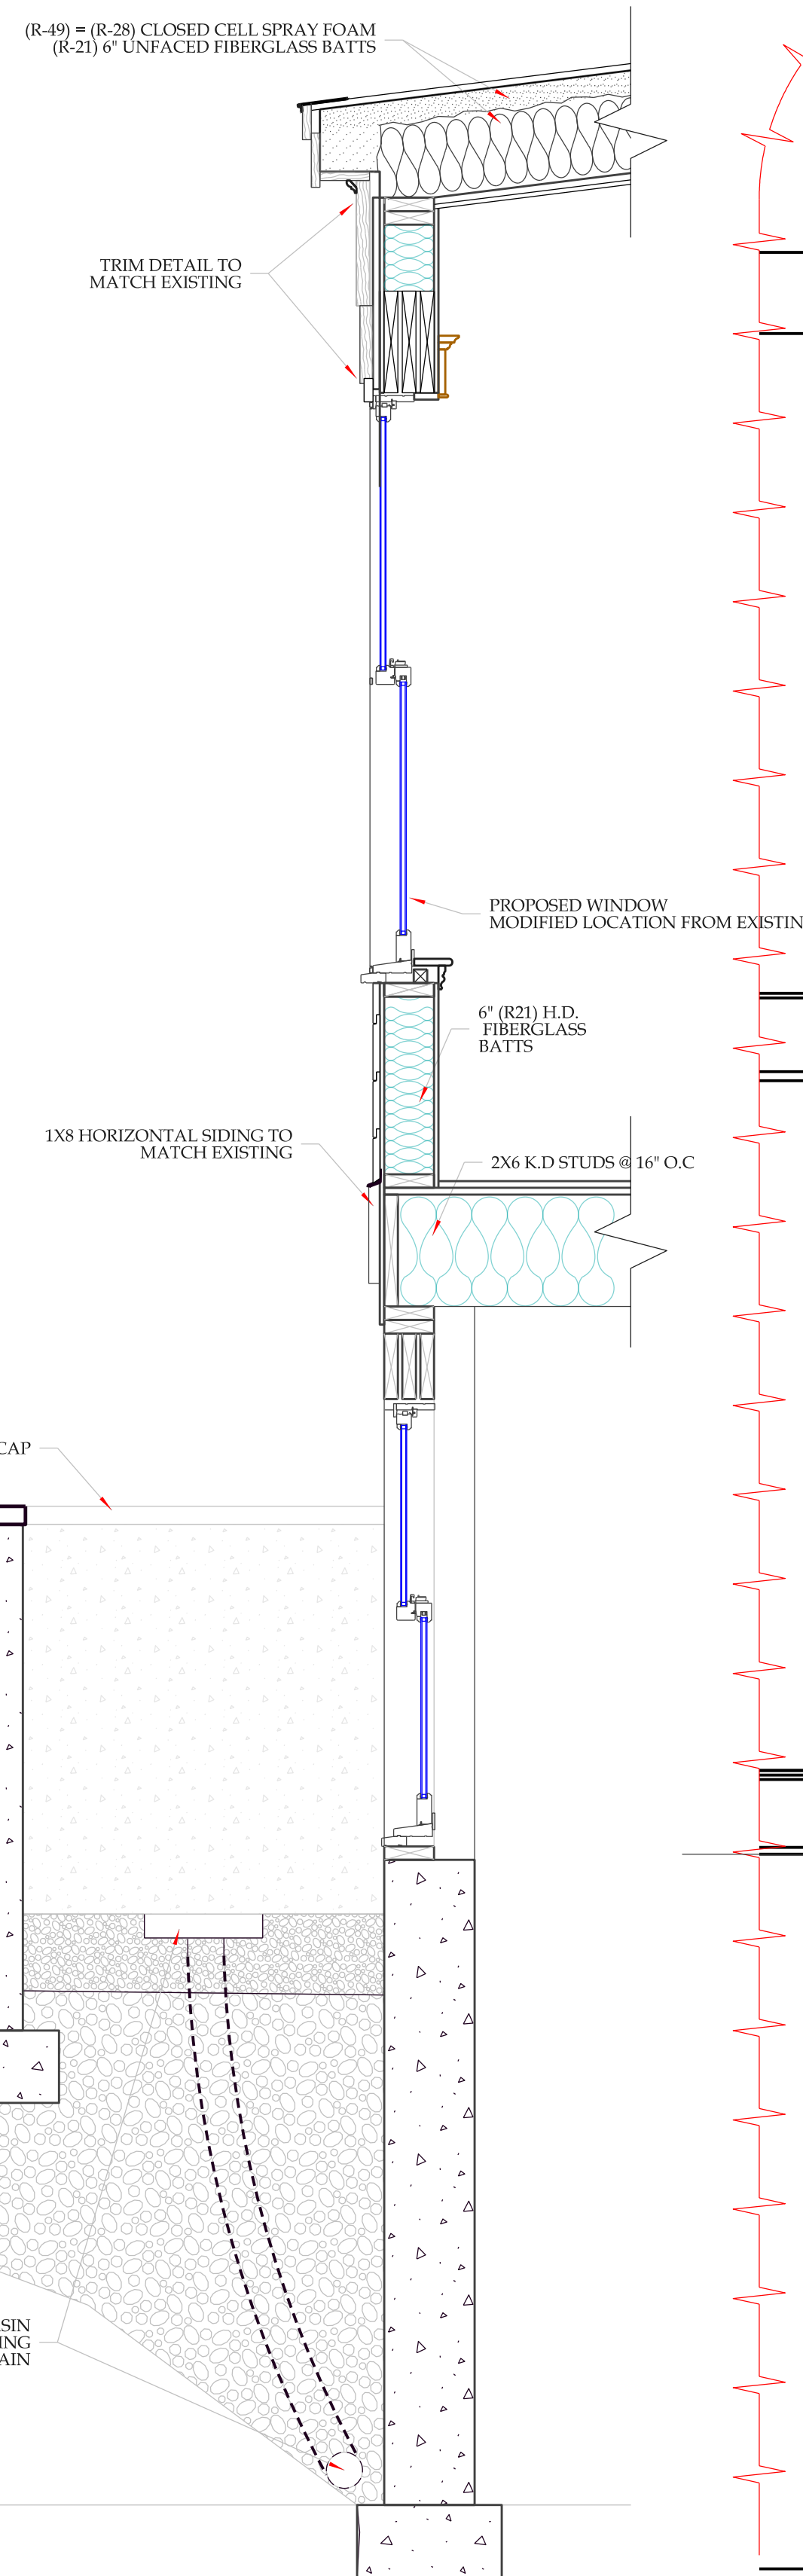

S3 STAIR SECTION
3/4" = 1 FOOT

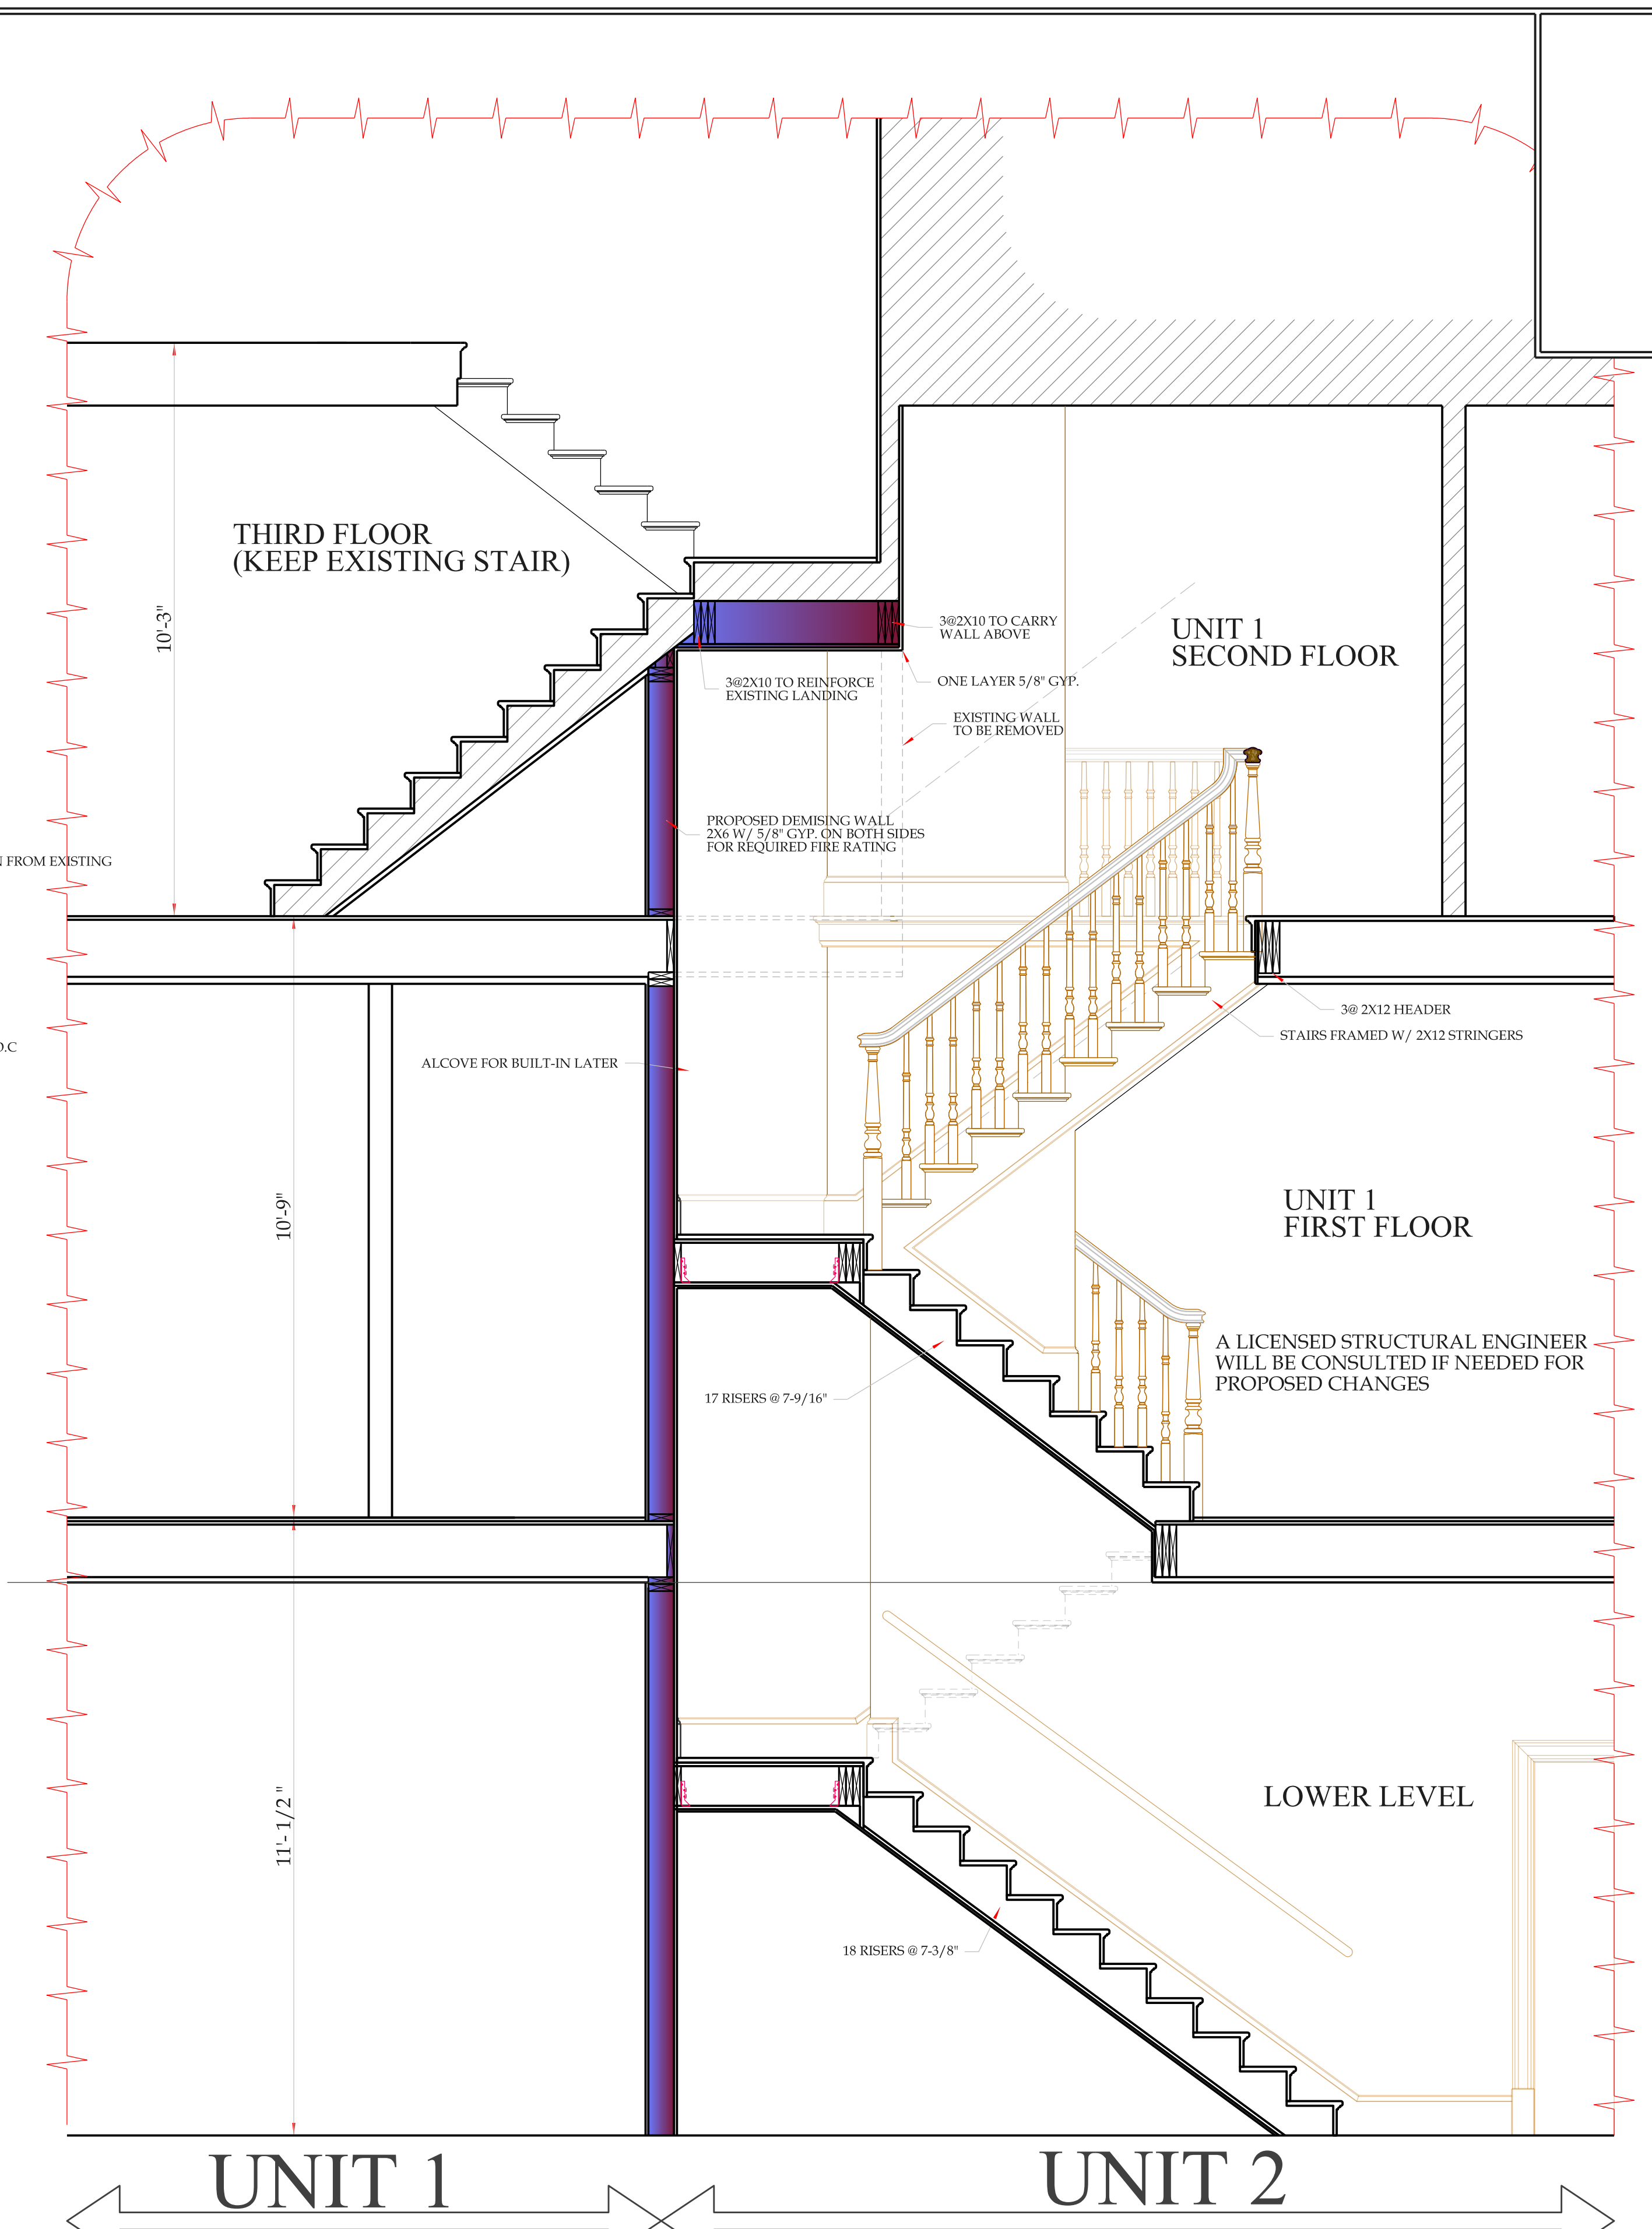

JOSEPH WALTMAN DESIGN
ARCHITECTURAL DESIGN • CONSULTATION • PROJECT MANAGEMENT
RESIDENTIAL AND LIGHT COMMERCIAL
18 Ashburton Ave., Farmington, ME 04906 (207) 424-6565
jwaltman@jwdesign.com

DATE: 07-29-13
SCALE: 1/4"=1'-0"

223 WESTERN PROM

FORD REICHE
100 MIDDLE RD
CUMBERLAND, ME

SHEET NO.
A6.001