


1140 BRIGHTON AVENUE  
ASSOCIATES INC.

Entire First Floor Plan EXISTING CONDITIONS

Maine Turnpike "North"

Brighton Avenue

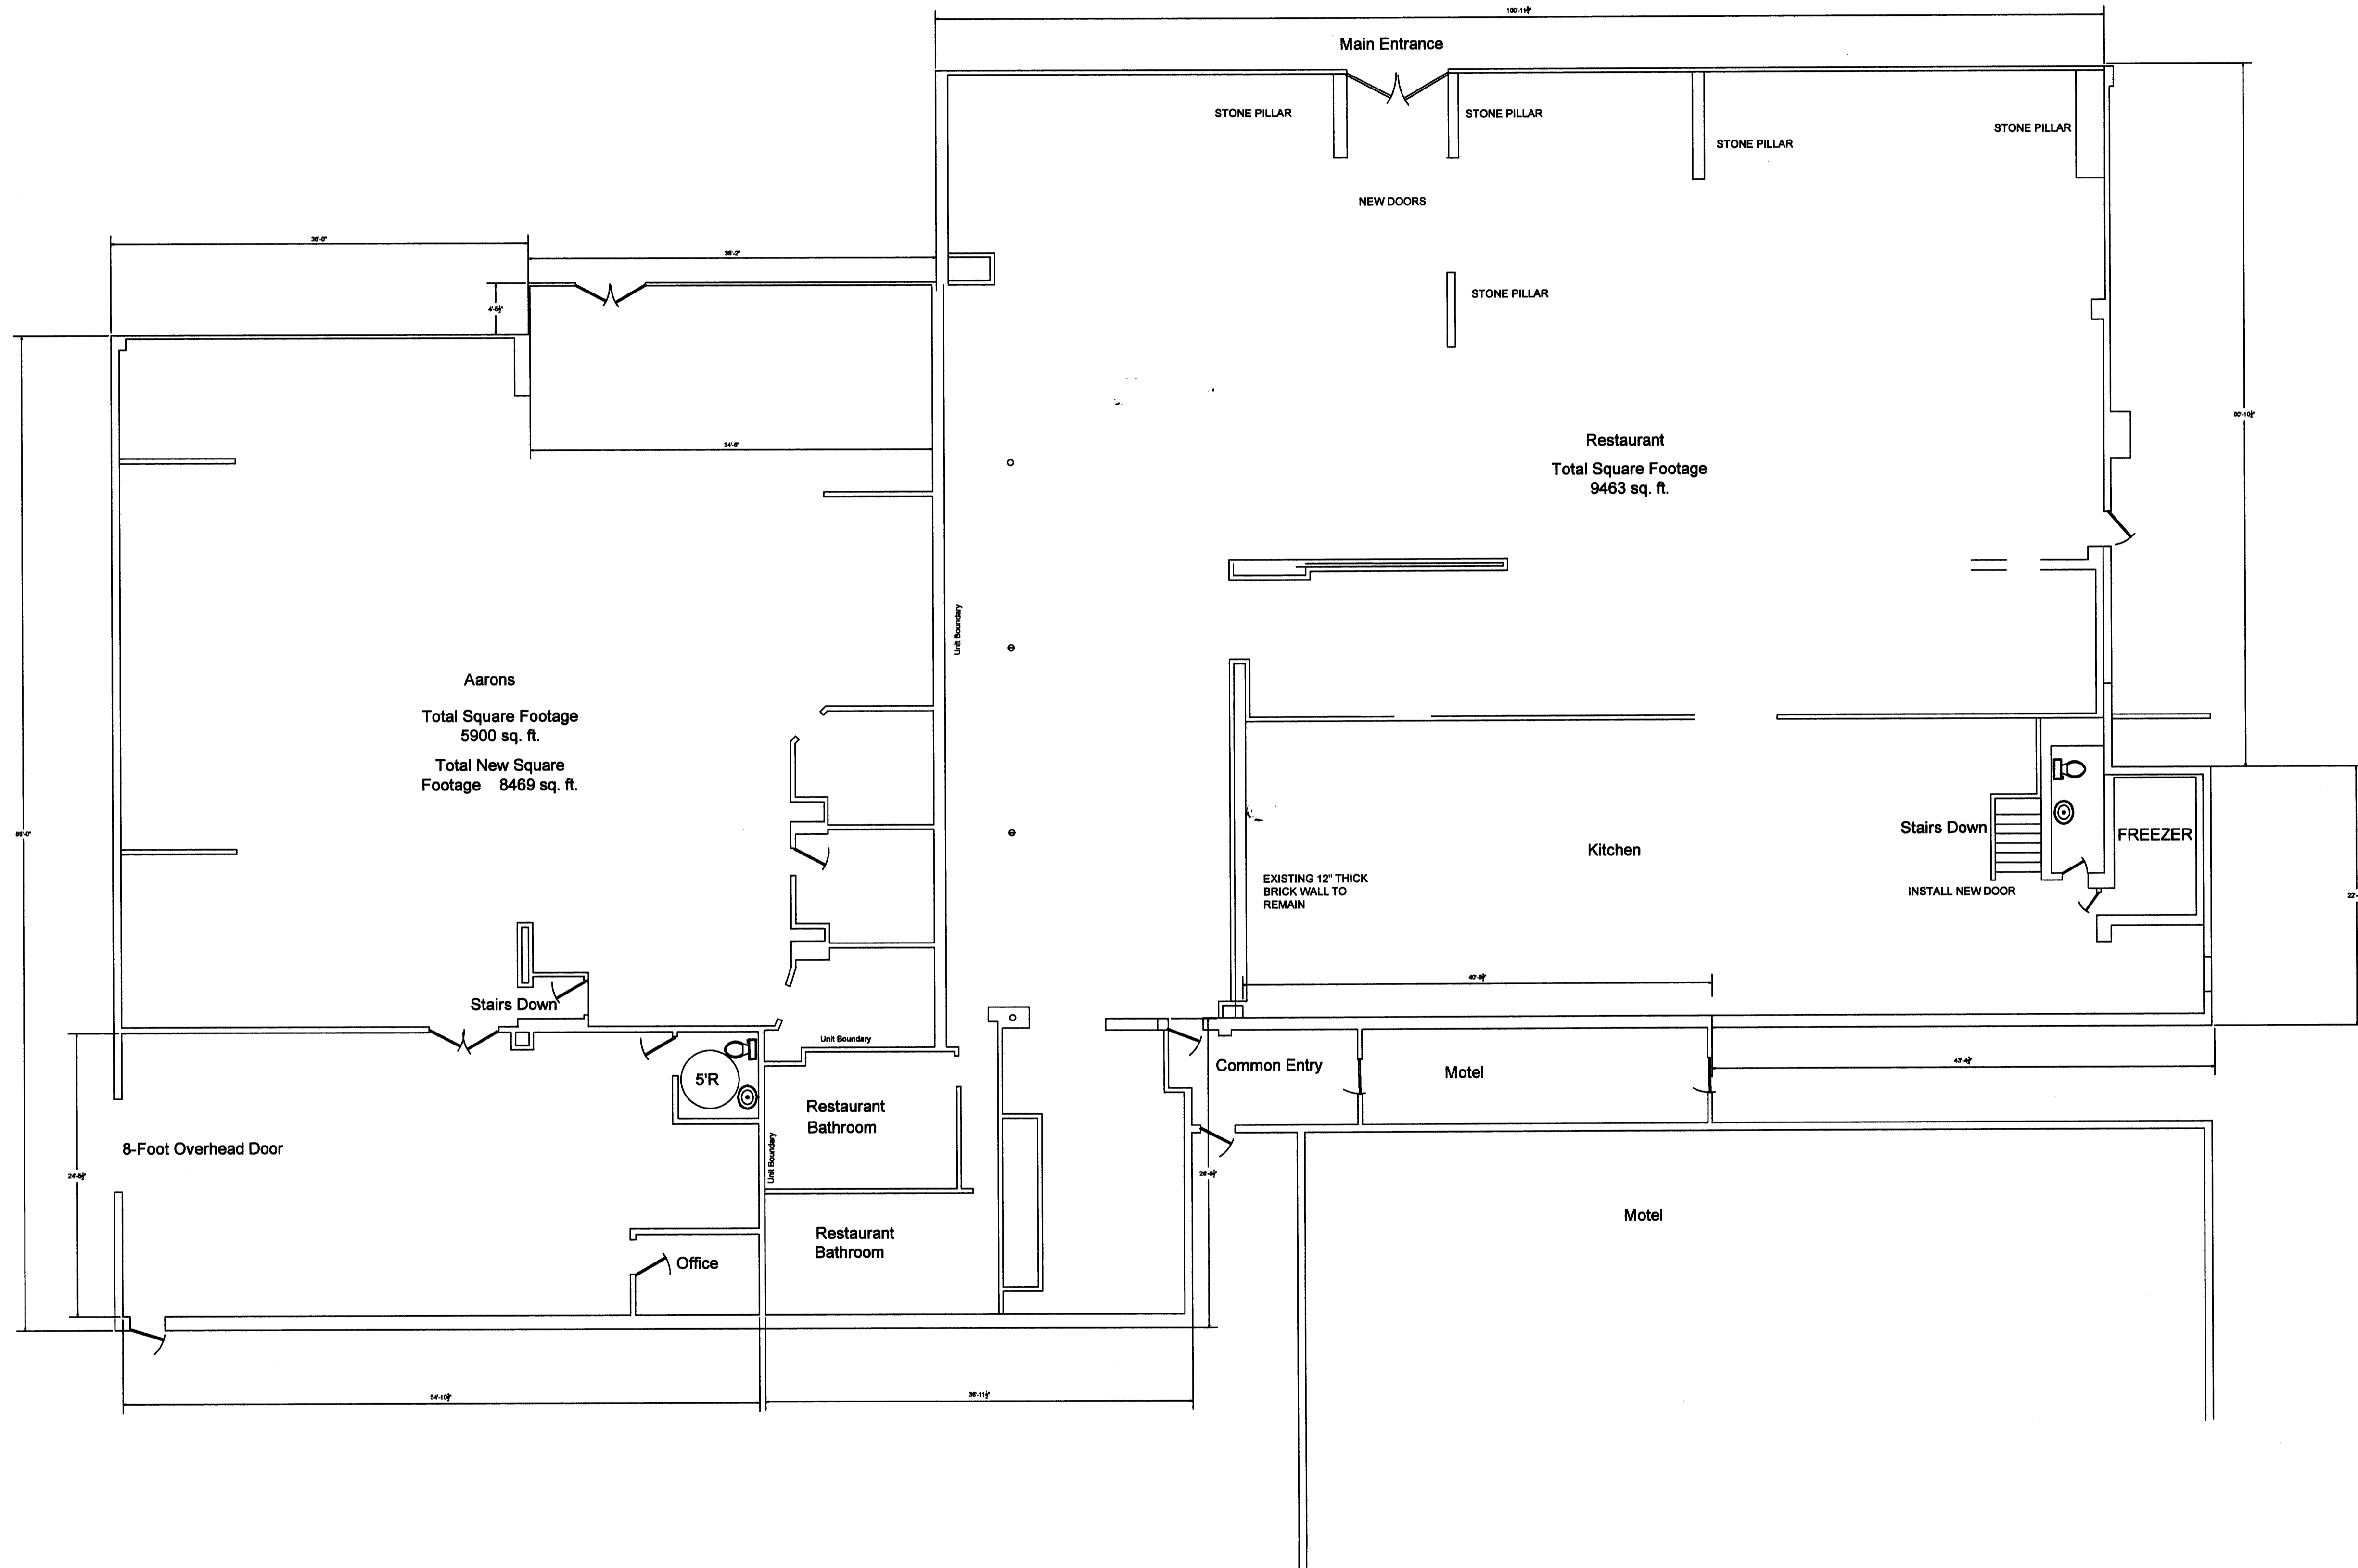

TOWN: Portland  
DATE: 4/21/08  
SCALE: 1/8" = 1'-0"  
DRAWN: R.T.G.  
REVIEWED: M.M.B.

TITLE:  
Former Aaron's  
and Maine Super  
Buffet