
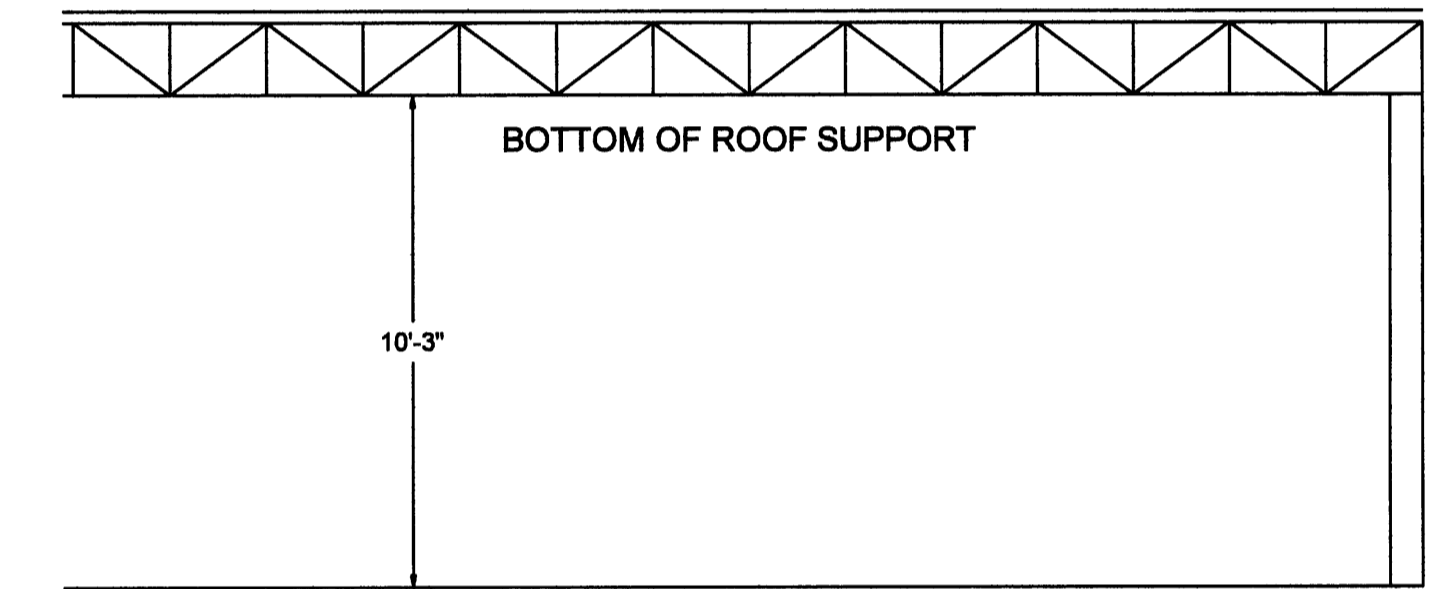


1140 Brighton Avenue
Associates Inc.
First Floor Plan

TOWN: Portland
DATE: 4/21/08
SCALE: 1/8" = 1'-0"
DRAWN: R.T.G.
REVIEWED: M.M.B.
TITLE:
Former Aaron's
SHEET: 2 of 4

Brighton Avenue

Maine Turnpike "North"

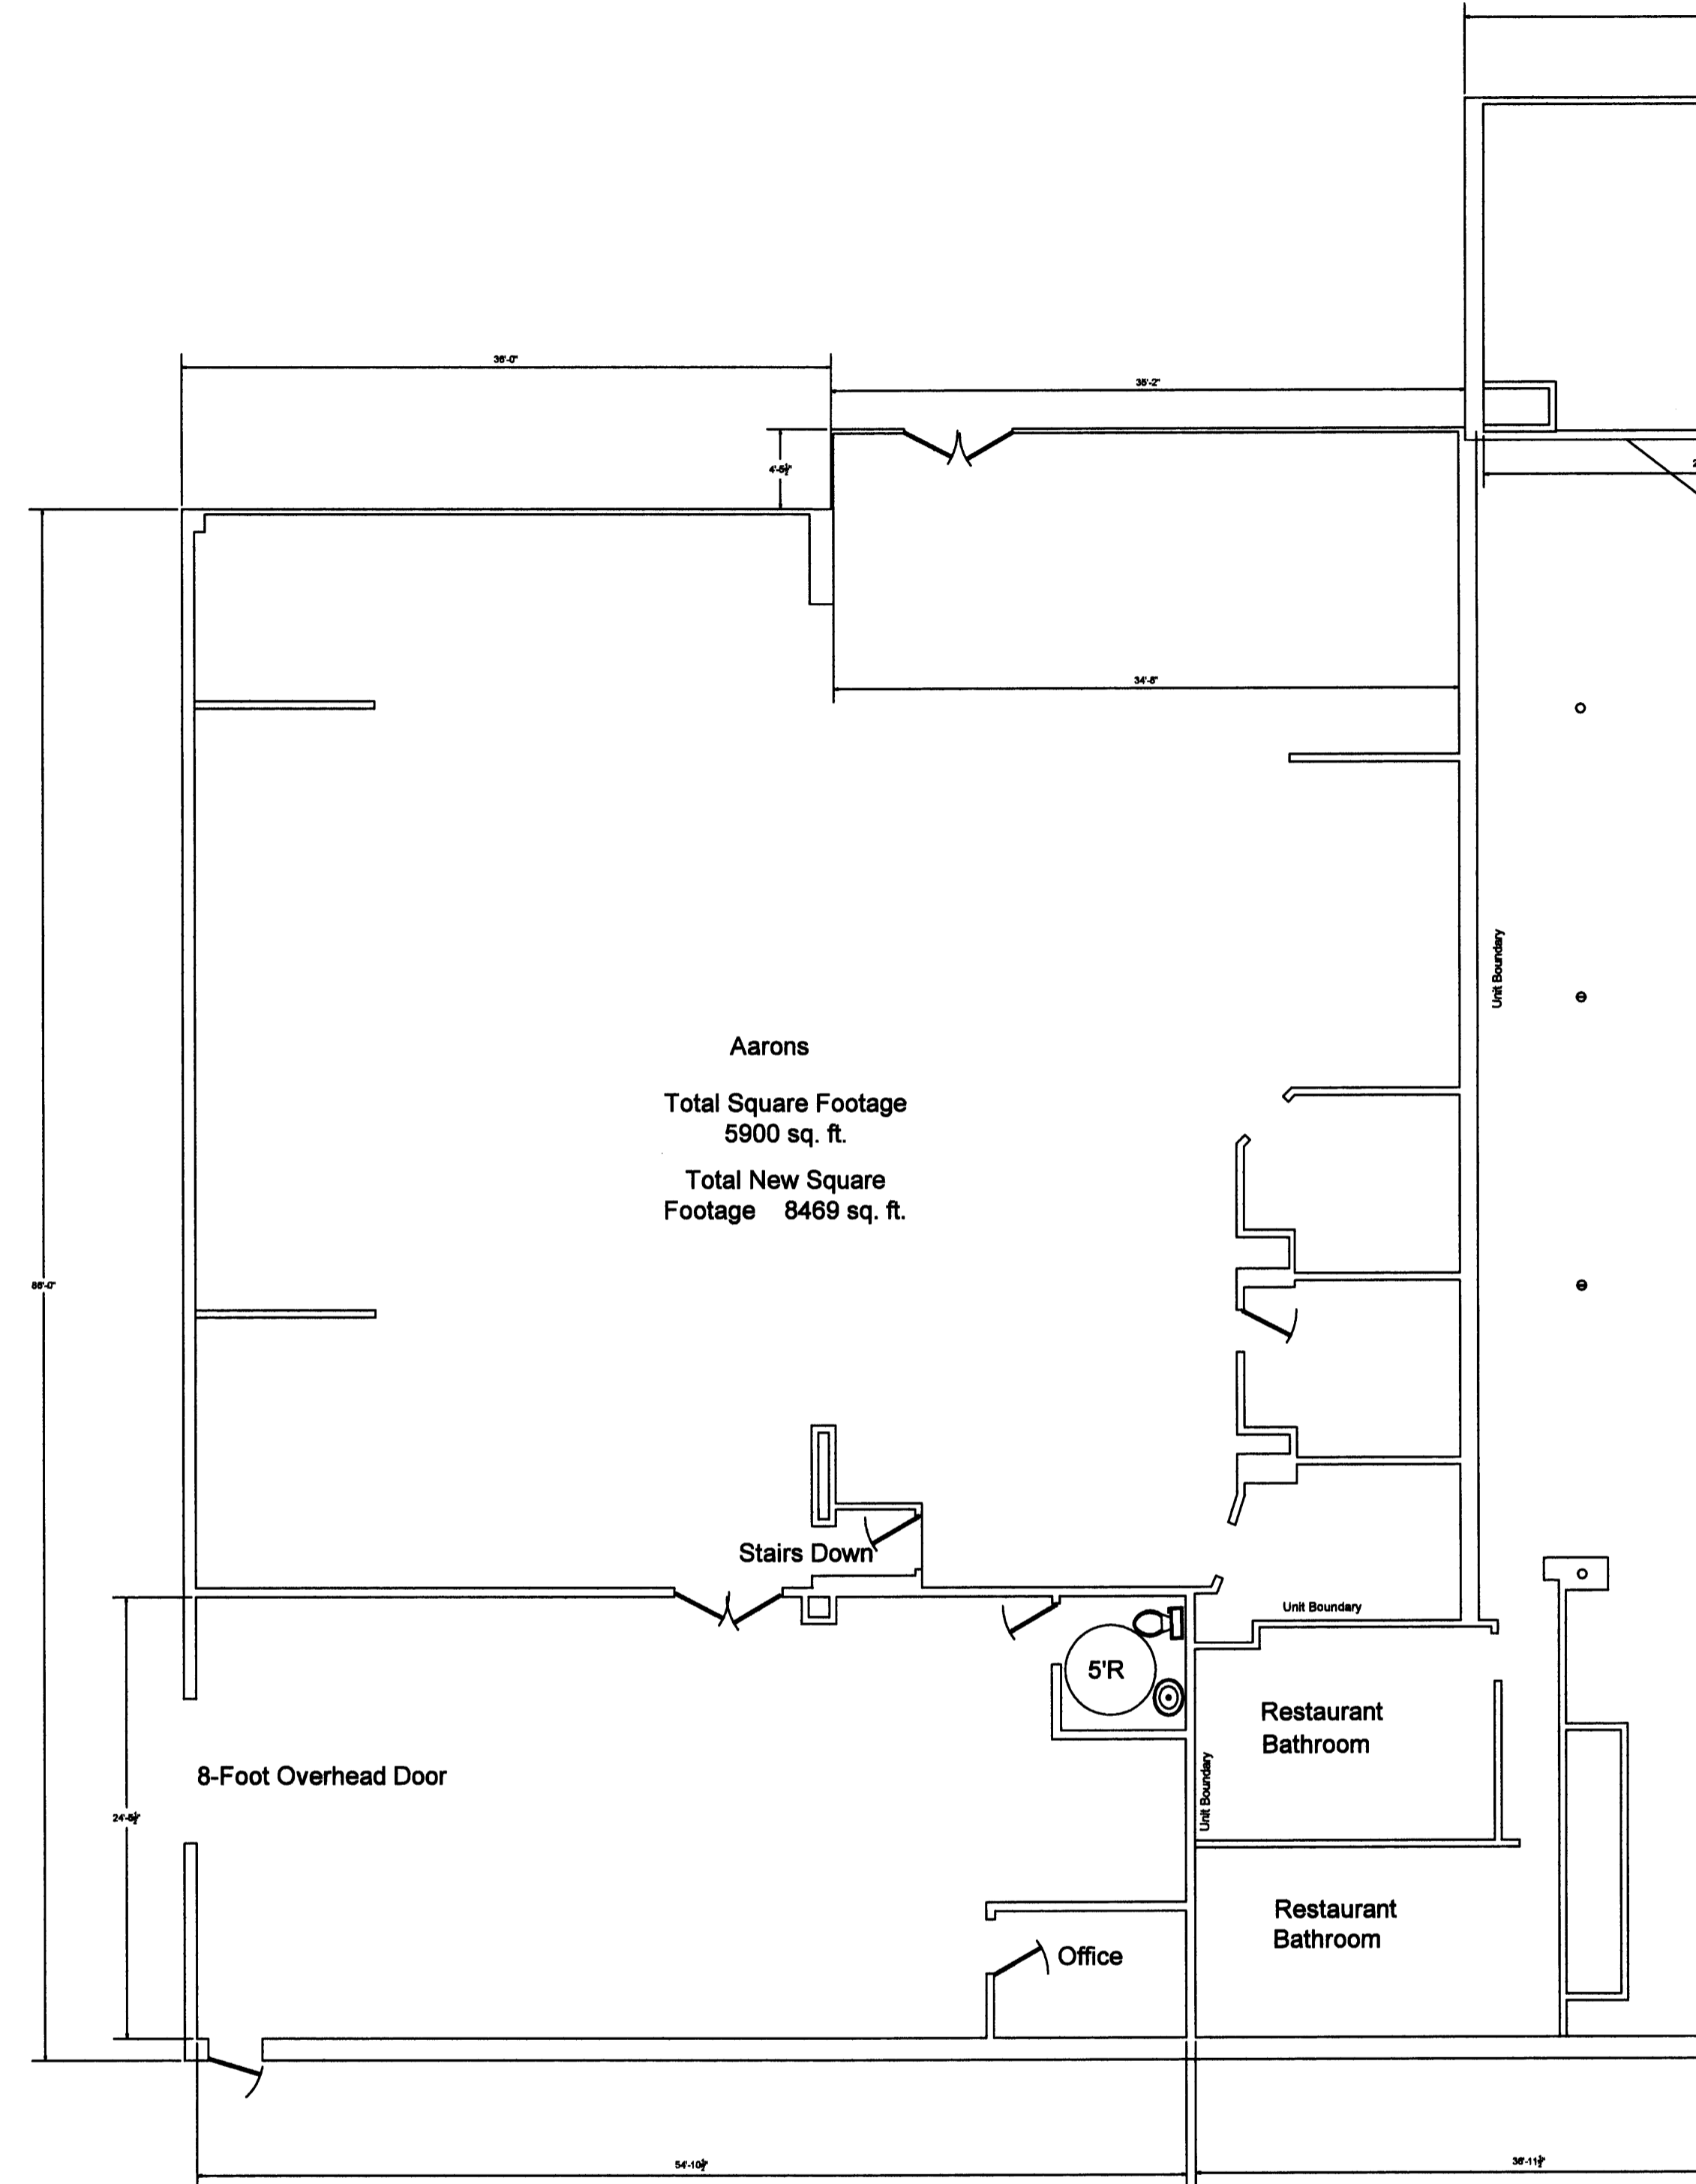

EXISTING CROSS SECTION DETAIL