


FIRST FLOOR PLAN
SCALE: 1/8" = 1'-0"

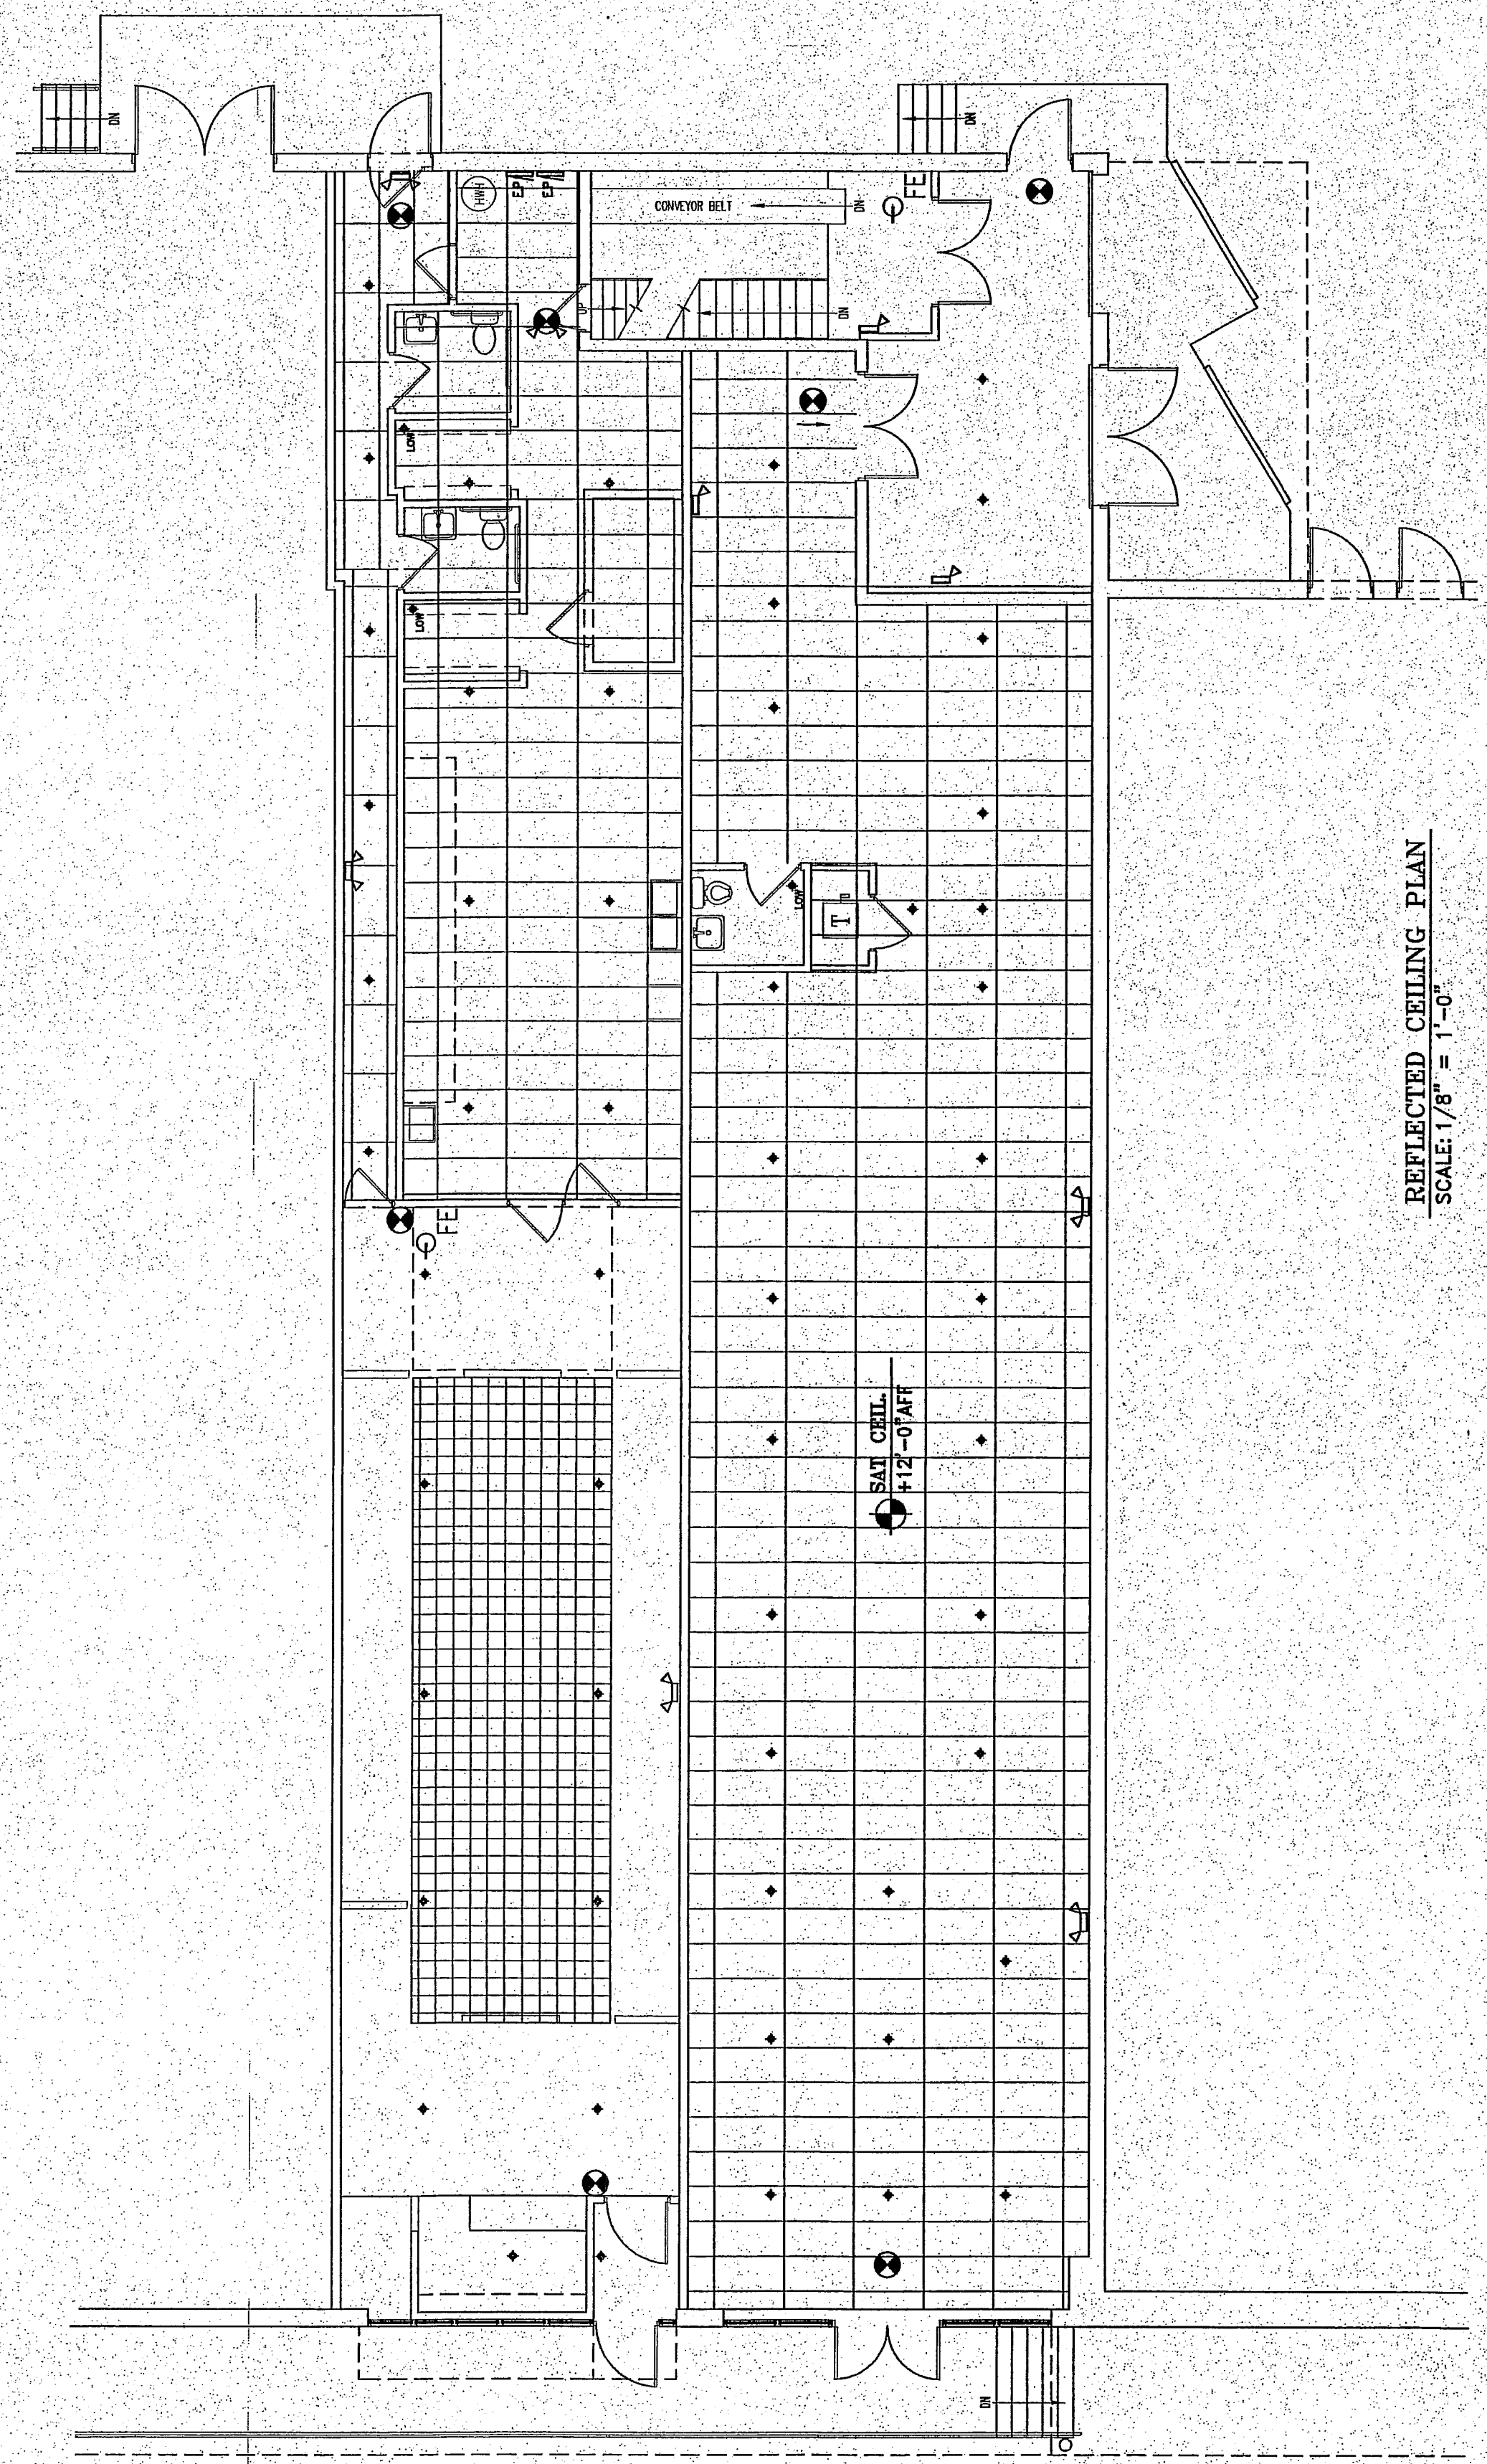

REFLECTED CEILING PLAN
SCALE: 1/8" = 1'-0"

*Beam mtl
280 + 288
paint both st.
T = table
N = knee wall*