



↳ PARKING LOT 7

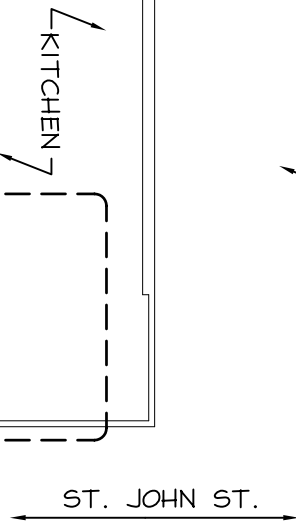

1 KEY PLAN
 SK-1 Scale: 1/16" = 1'-0"

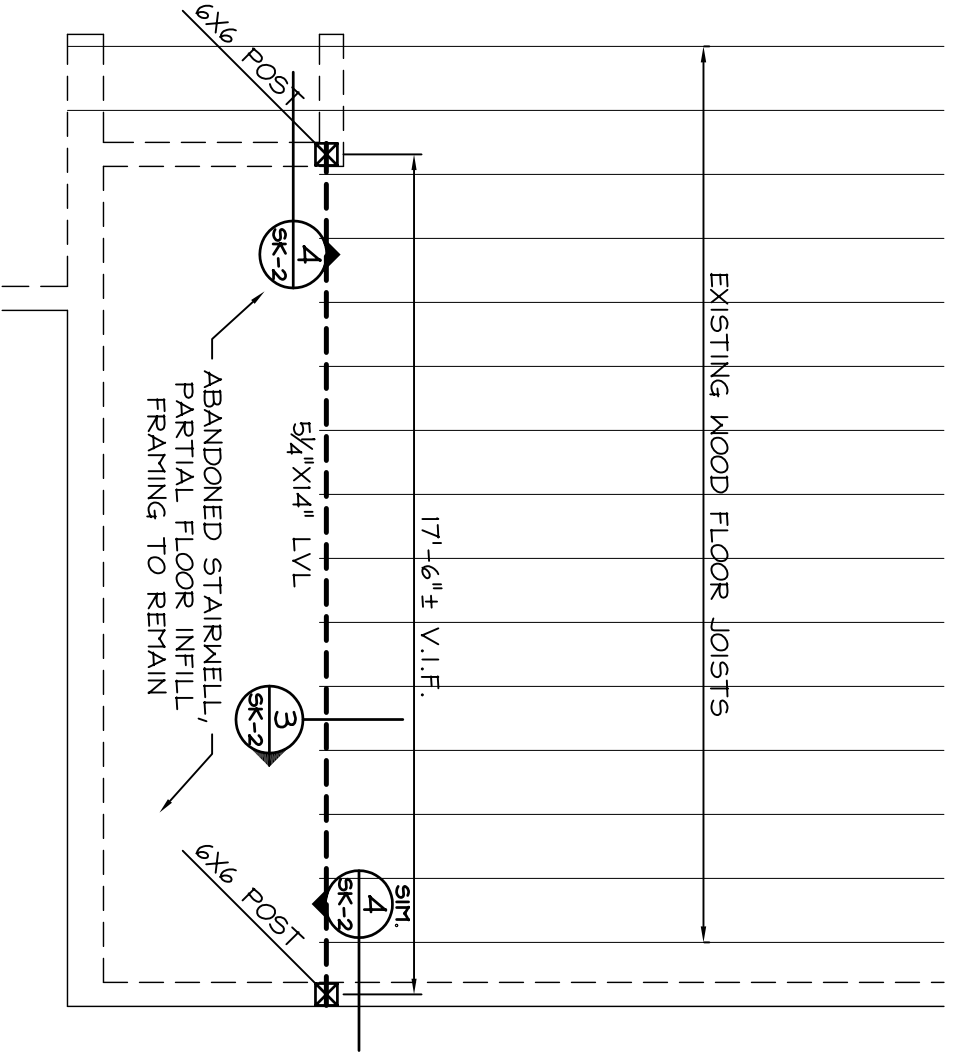

2 PARTIAL SECOND FLOOR FRAMING PLAN
 SK-1 Scale: 1/4" = 1'-0"

JSN
 Associates, Inc.
 Consulting Structural Engineers

One Autumn Street
 Portsmouth, NH 03801
 (603) 433-8639
 Fax: (603) 431-2811
 www.jstneng.com

Tio Juan's
Margaritas
 242 Saint John Street
 Portland, ME

Project No.: 080702

Drawn By:	SED
Date:	7/15/08
Scale:	As Noted
SK-01	