

Gawron Turgeon ARCHITECTS
 29 Black Point Road
 Scarborough, Maine 04074
 www.gawronturgeon.com
 207-883-6307 ext. 207-883-6361 fax



FLORENCE HOUSE
 190 VALLEY STREET
 PORTLAND, MAINE




REVISIONS		
#	DATE	DESCRIPTION
1	4.03.07	CONTRACT ZONE SUBMISSION
2	5.01.07	CONTRACT ZONE SUBMISSION
3	7.10.07	CONTRACT ZONE SUBMISSION
4	9.04.07	SITE PLAN AND SUBDIVISION REVIEW
5	10.02.07	FINAL SITE PLAN REVIEW
6	11.15.07	50% REVIEW SET
7	12.04.07	50% MAINE HOUSING REVIEW SET
8	05.02.08	90% MAINE HOUSING REVIEW SET
9	07.31.08	100% MAINE HOUSING REVIEW SET
10	09.02.08	100% BID DOCUMENTS

DATE	09/02/08
PROJECT #	100405
DRAWN BY:	AEP
CHECKED BY:	RLD
DRAWING SCALE	1/8"=1'-0"

SHEET TITLE
 THIRD FLOOR PLAN

A 103

© COPYRIGHT 1985-2008
 REPRODUCTION OR REVISE OF THIS DOCUMENT WITHOUT THE WRITTEN PERMISSION OF GAWRON TURGEON ARCHITECTS IS PROHIBITED.

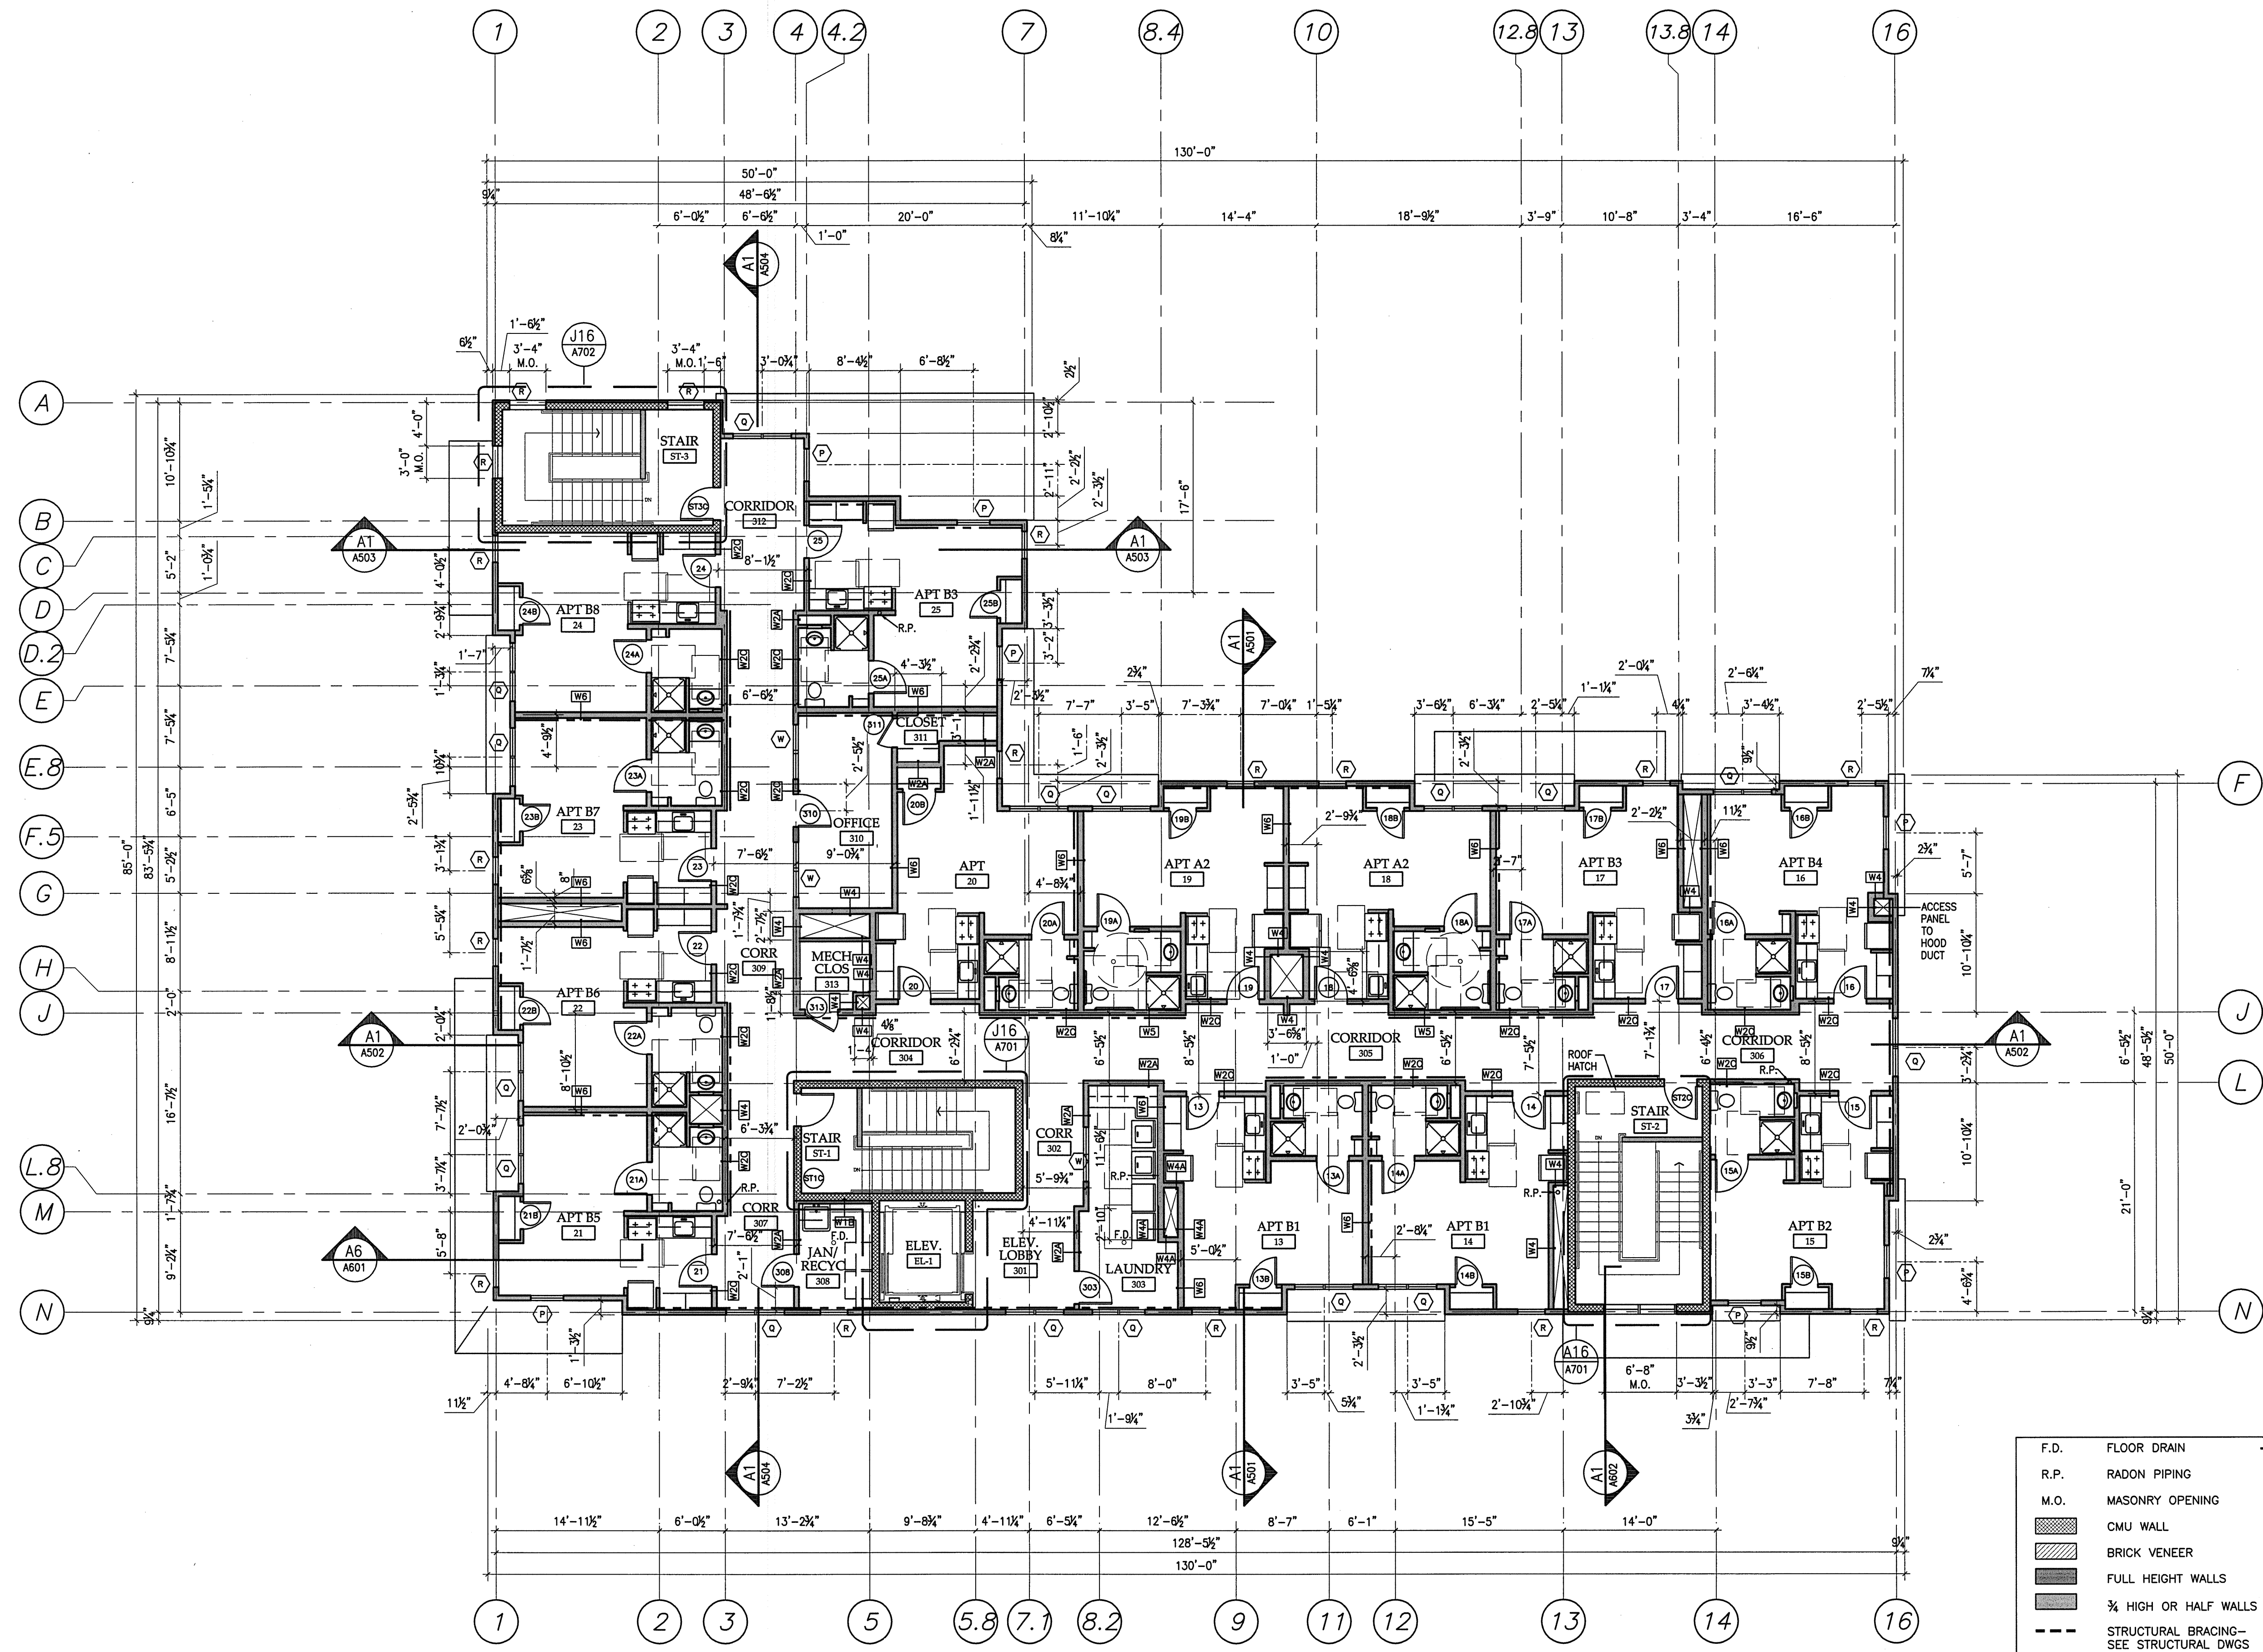

F.D.	FLOOR DRAIN	---	SHEAR WALL
R.P.	RADON PIPING	○	EXTERIOR WALLS INSTALL PLYWOOD ON INTERIOR SIDE -SEE STRUCTURAL DWGS
M.O.	MASONRY OPENING		
[Pattern]	CMU WALL		
[Pattern]	BRICK VENEER		
[Pattern]	FULL HEIGHT WALLS		
[Pattern]	3/4 HIGH OR HALF WALLS		
[Pattern]	STRUCTURAL BRACING-SEE STRUCTURAL DWGS		

- NOTES:
- SEE SHEETS A900-A903 FOR INTERIOR ELEVATION TAGS.
 - SEE INTERIOR ELEVATIONS FOR VARYING WALL HEIGHTS.
 - LOCATIONS OF RADON PIPING SHOWN ARE APPROXIMATE. CONTRACTOR TO COORDINATE INSTALLATION OF RADON PIPING IN THE FIELD.

A1 THIRD FLOOR PLAN
 1/8"=1'-0" 7,561 SF

A17 LEGEND

