
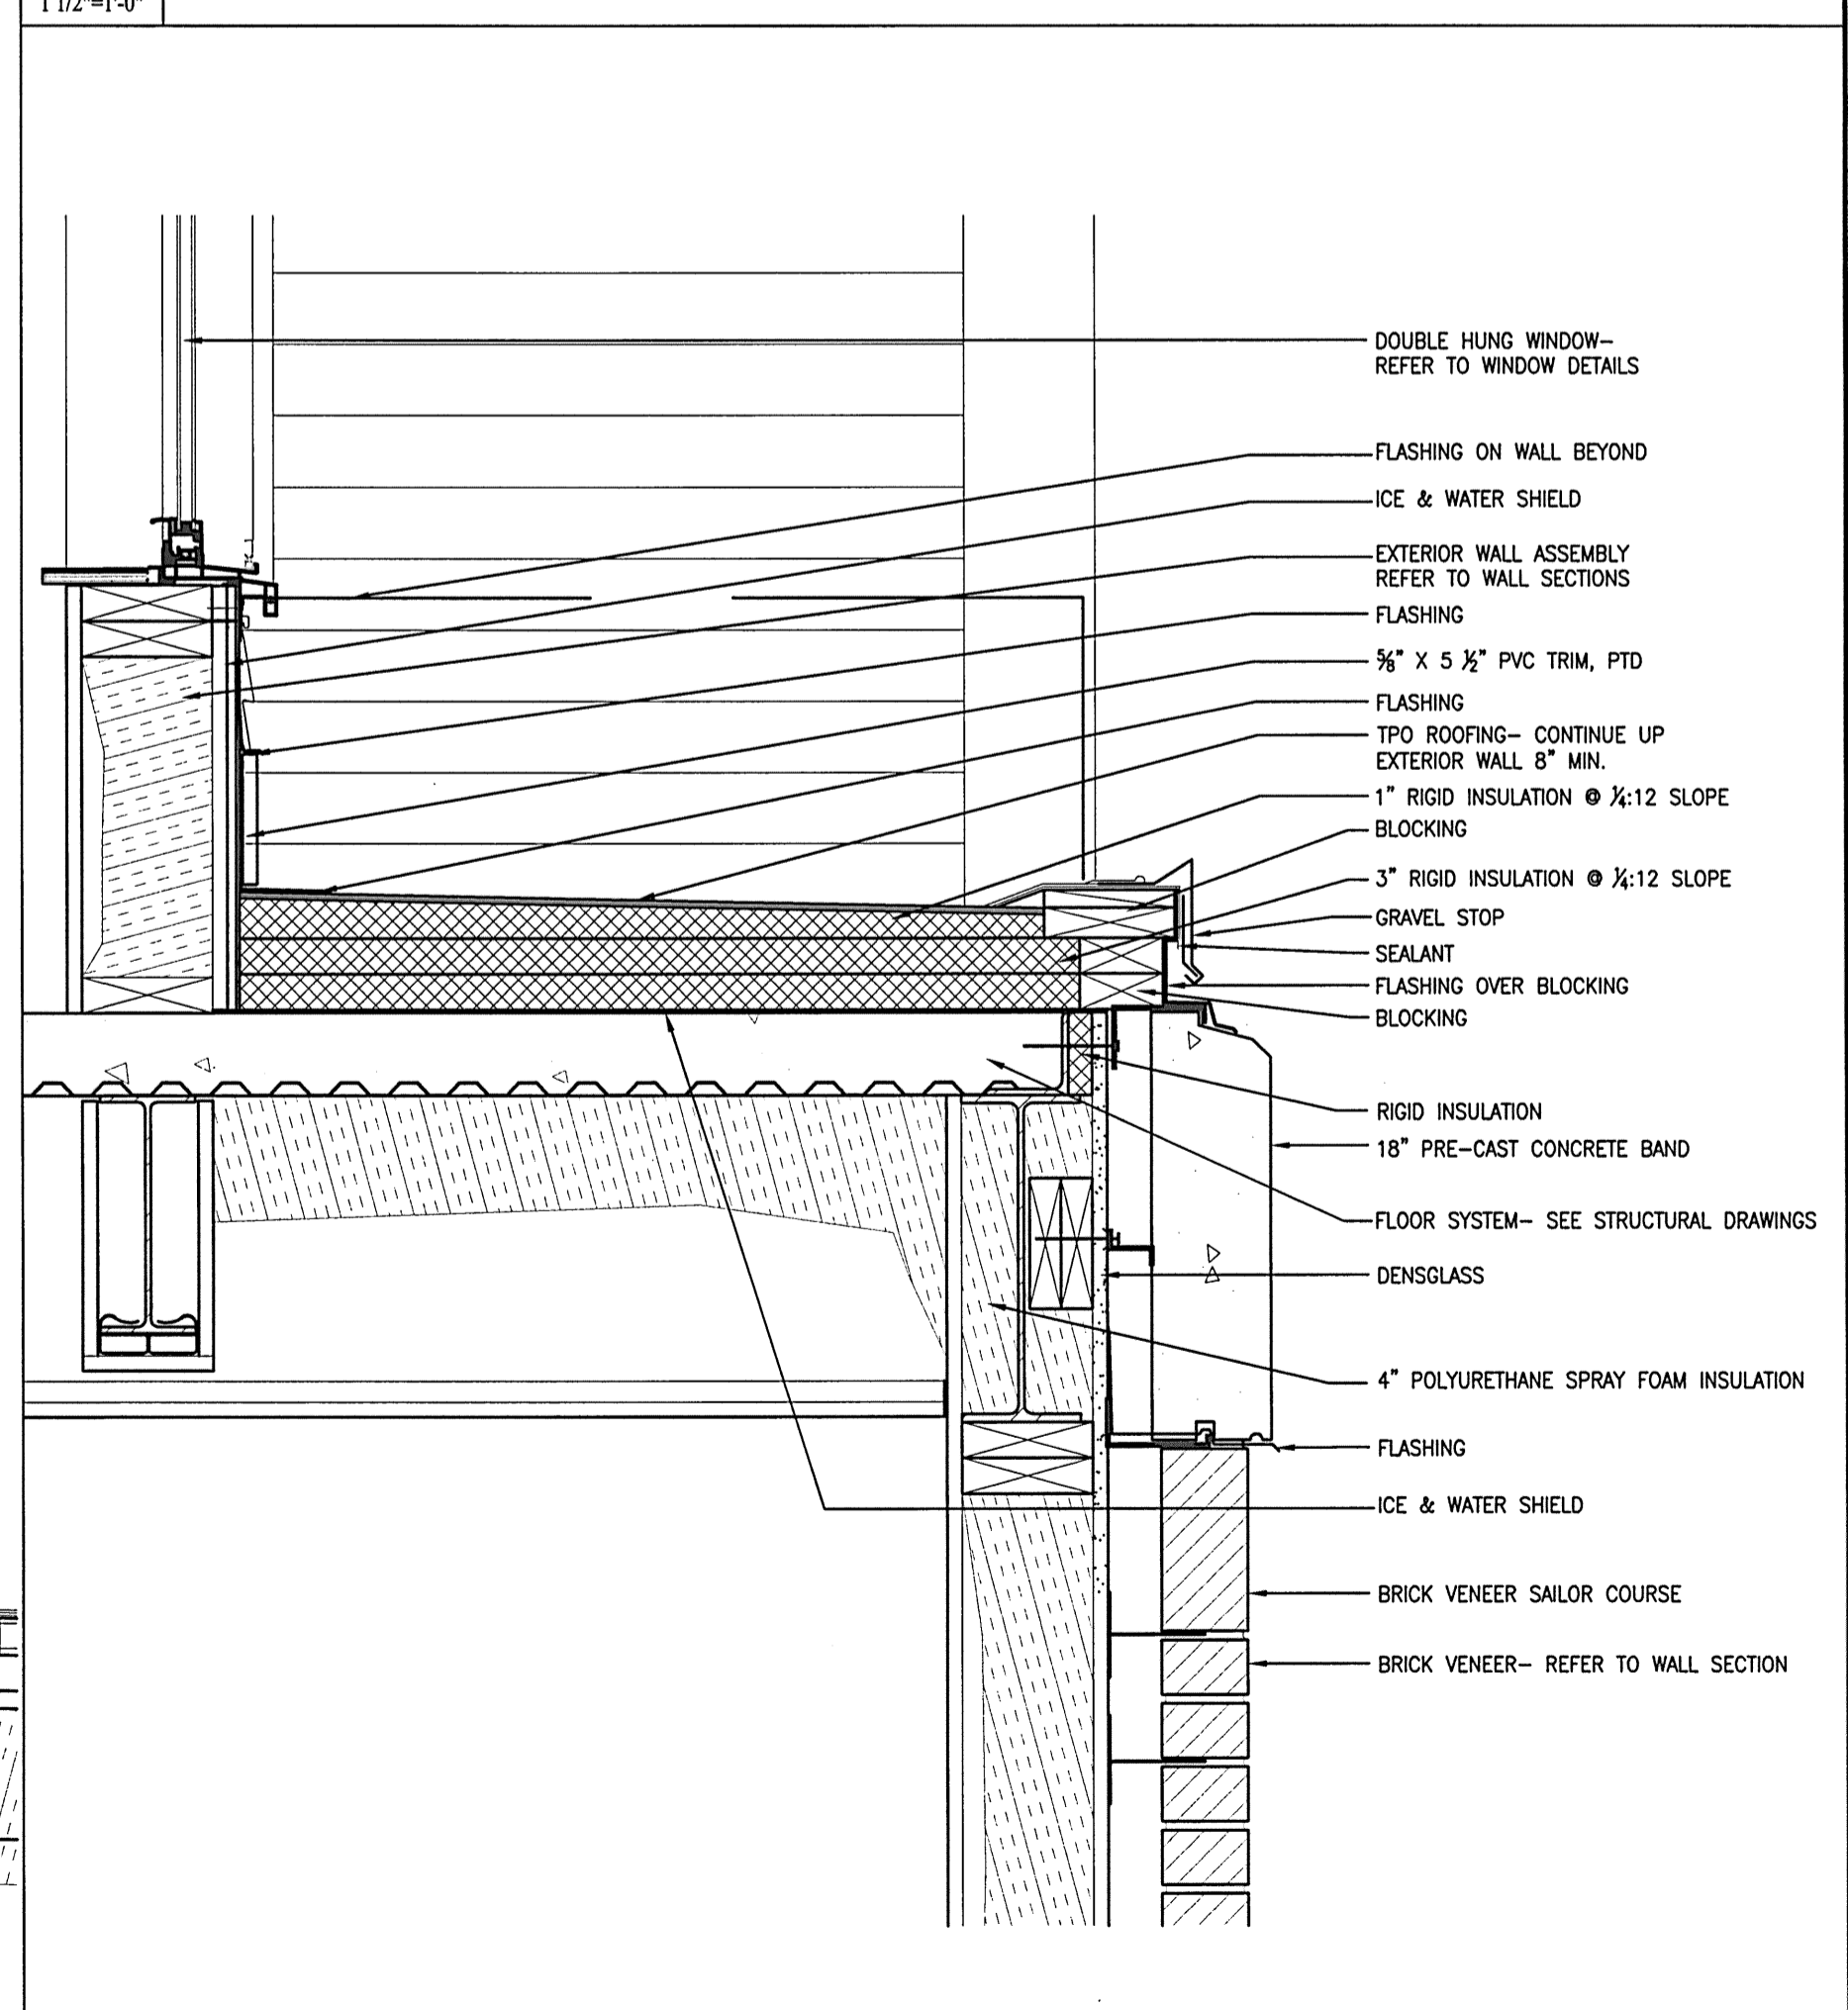
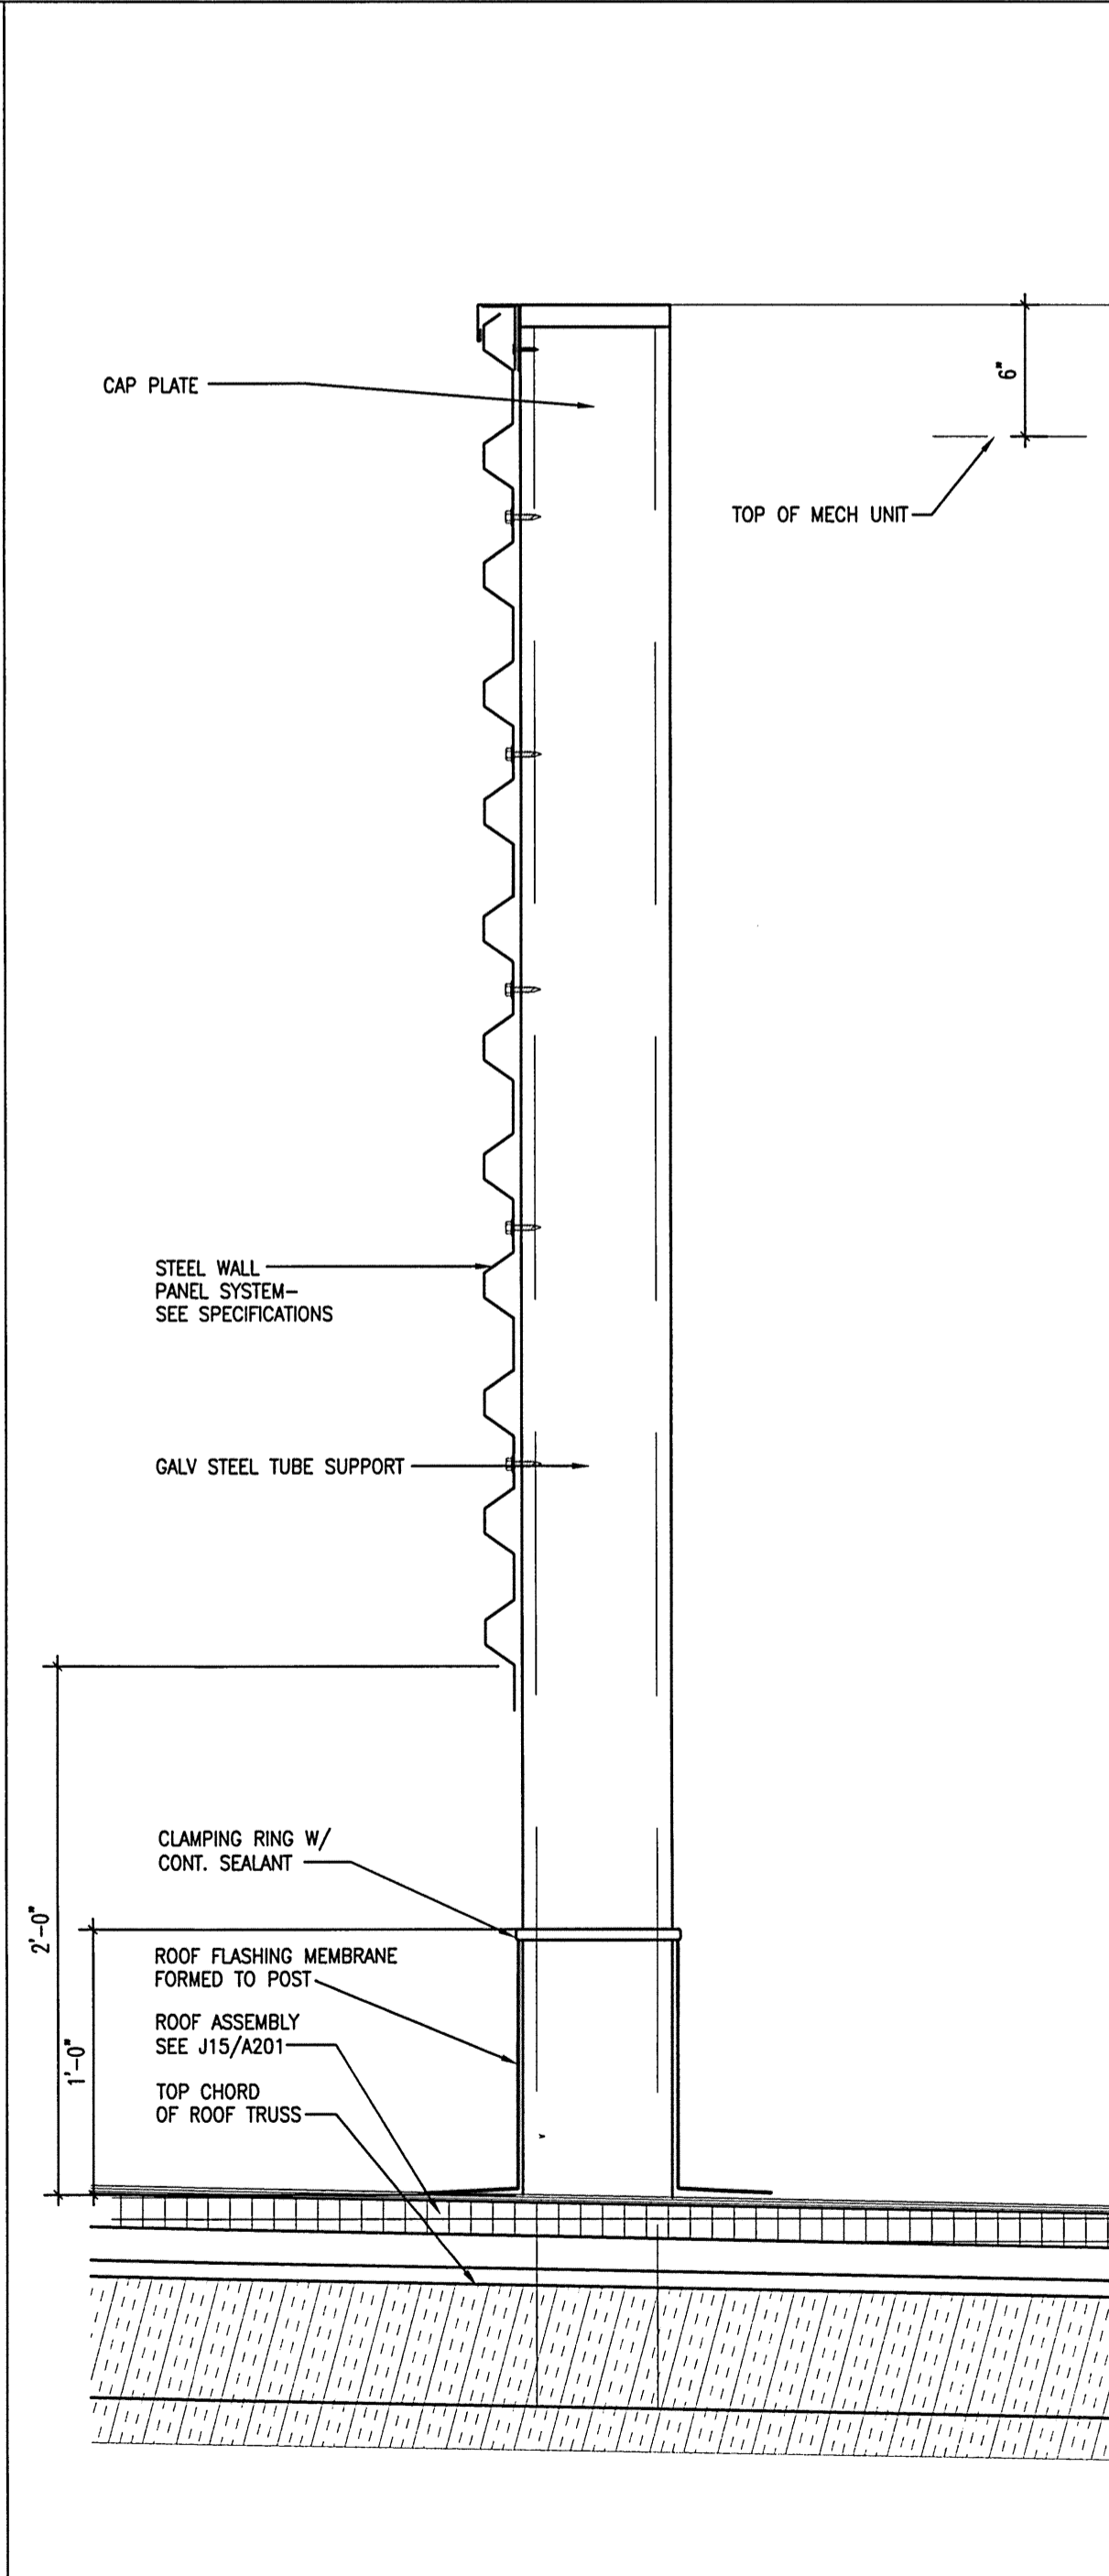
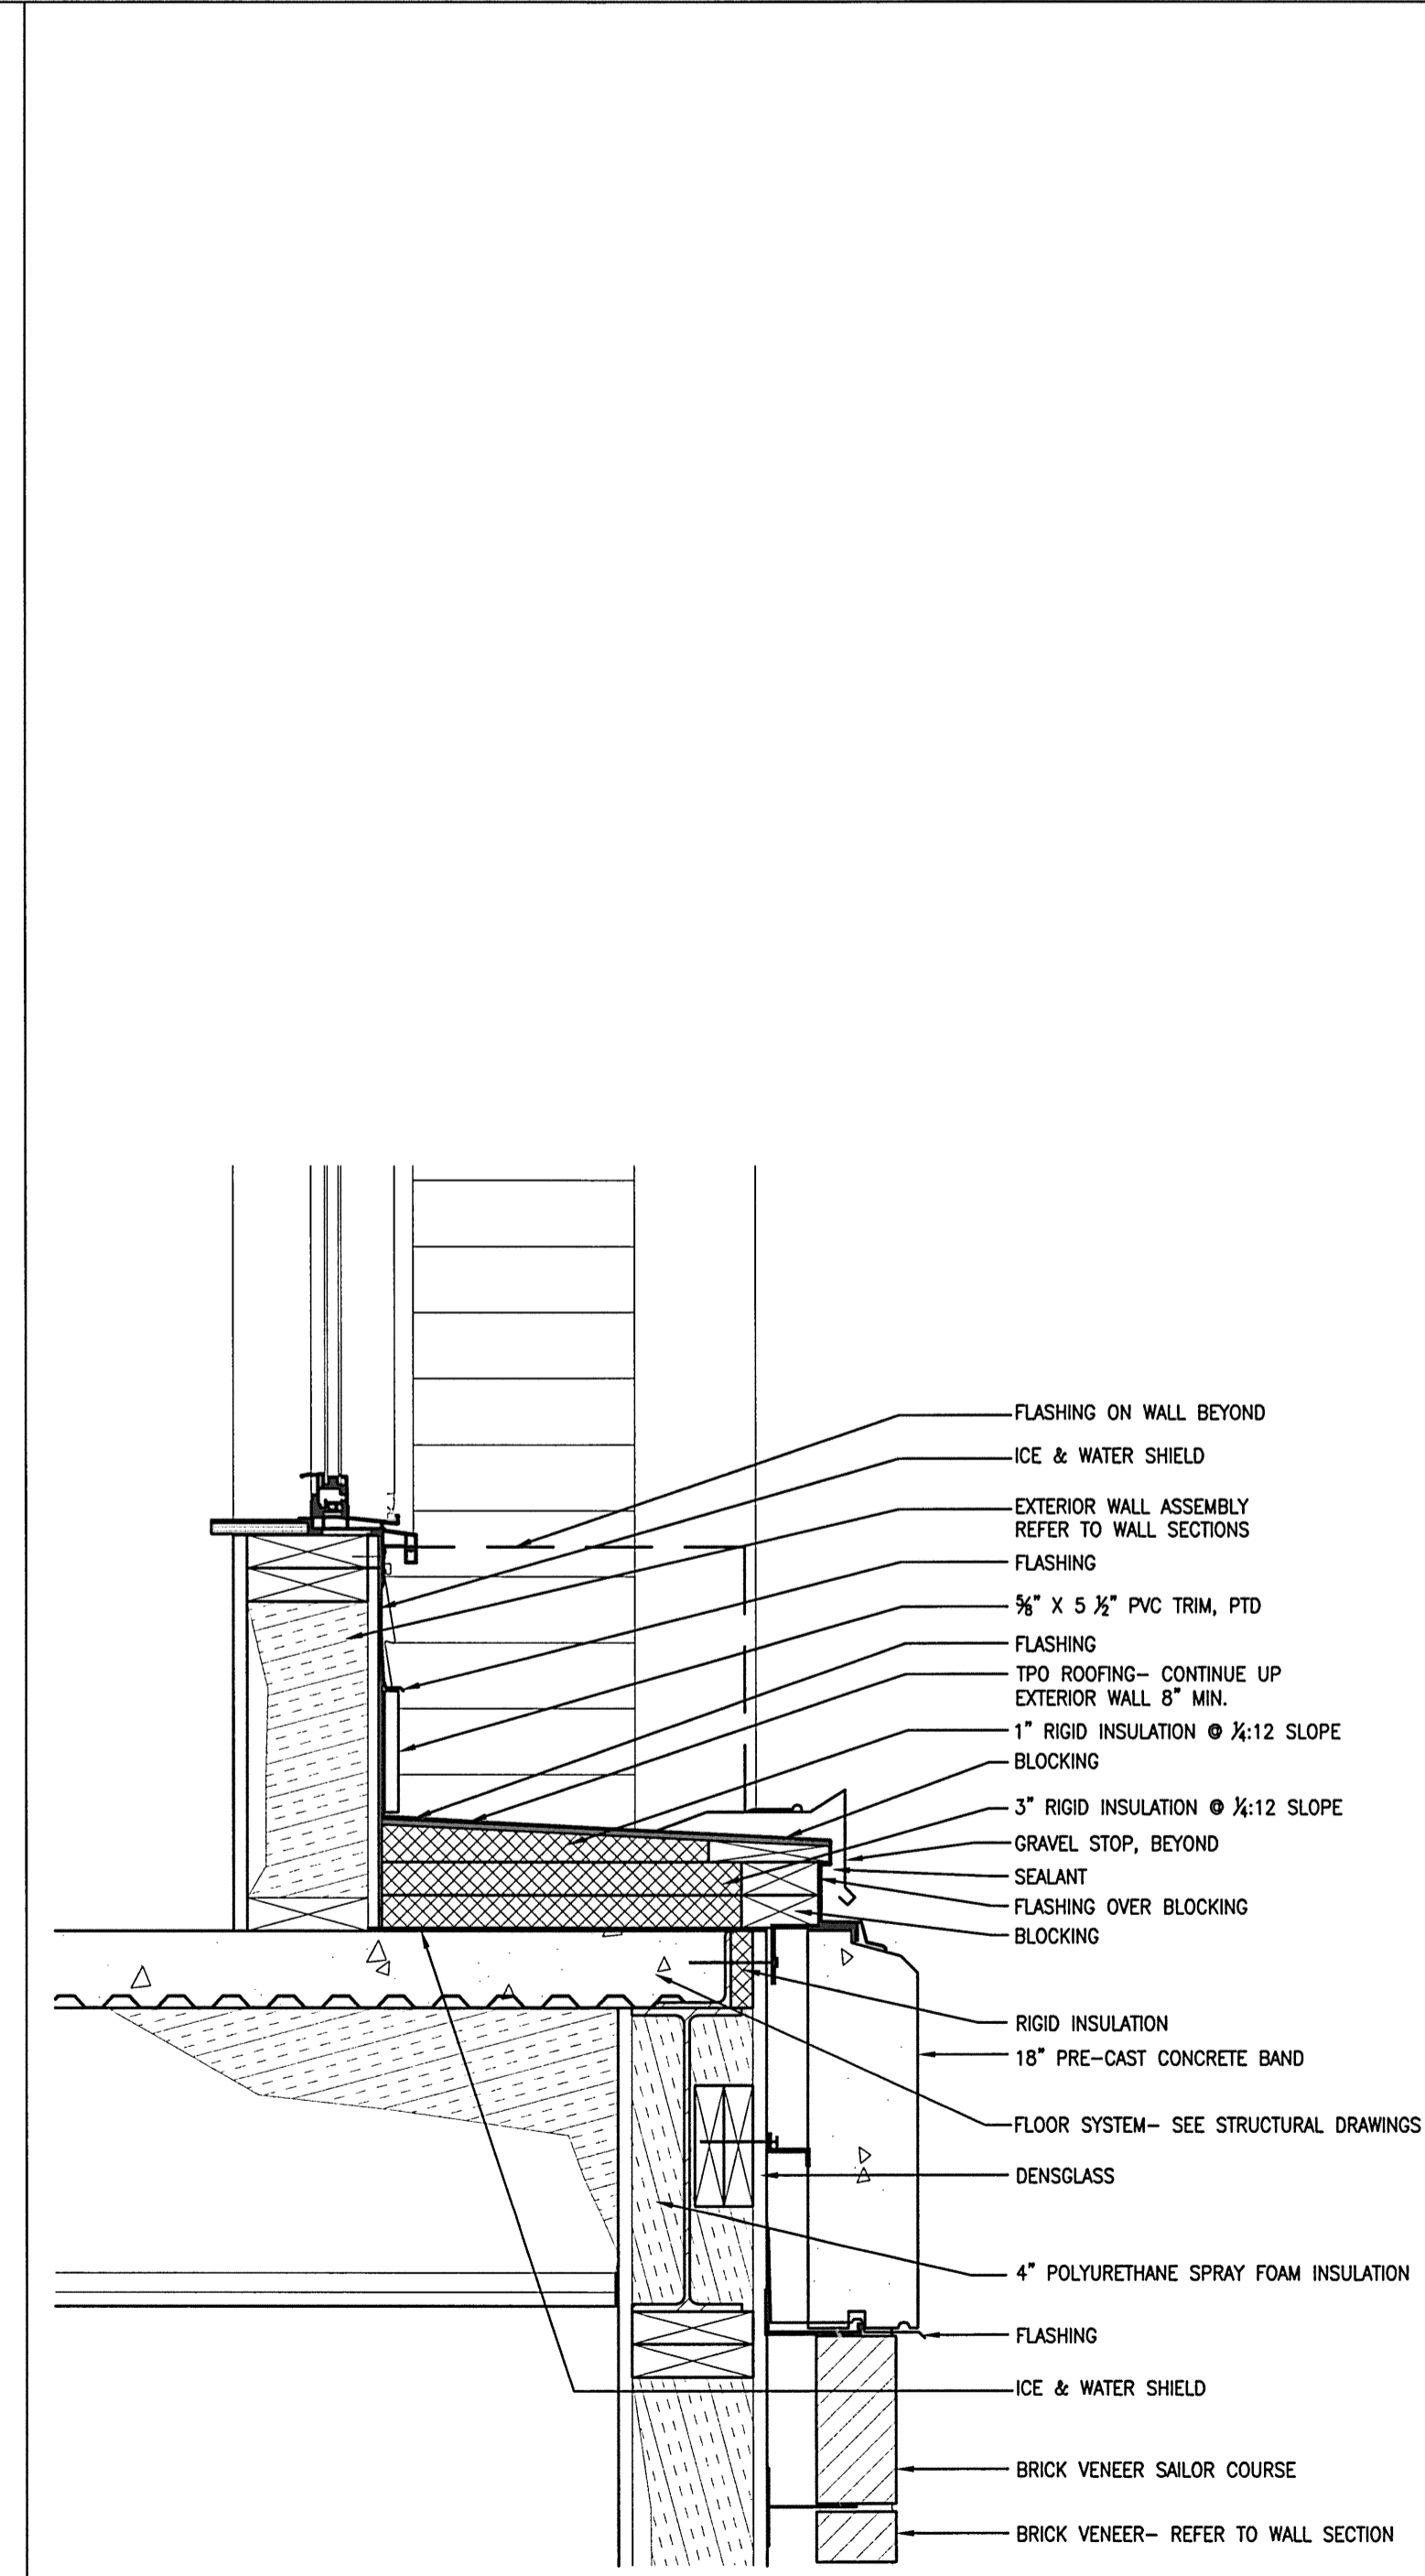


M1 ROOF PENETRATION DETAIL
 1 1/2"=1'-0"

M5 ROOF DRAIN DETAIL W/OVERFLOW OUTLET & SUMP
 1 1/2"=1'-0"

J15 DETAIL @ ROOF EDGE
 1 1/2"=1'-0"

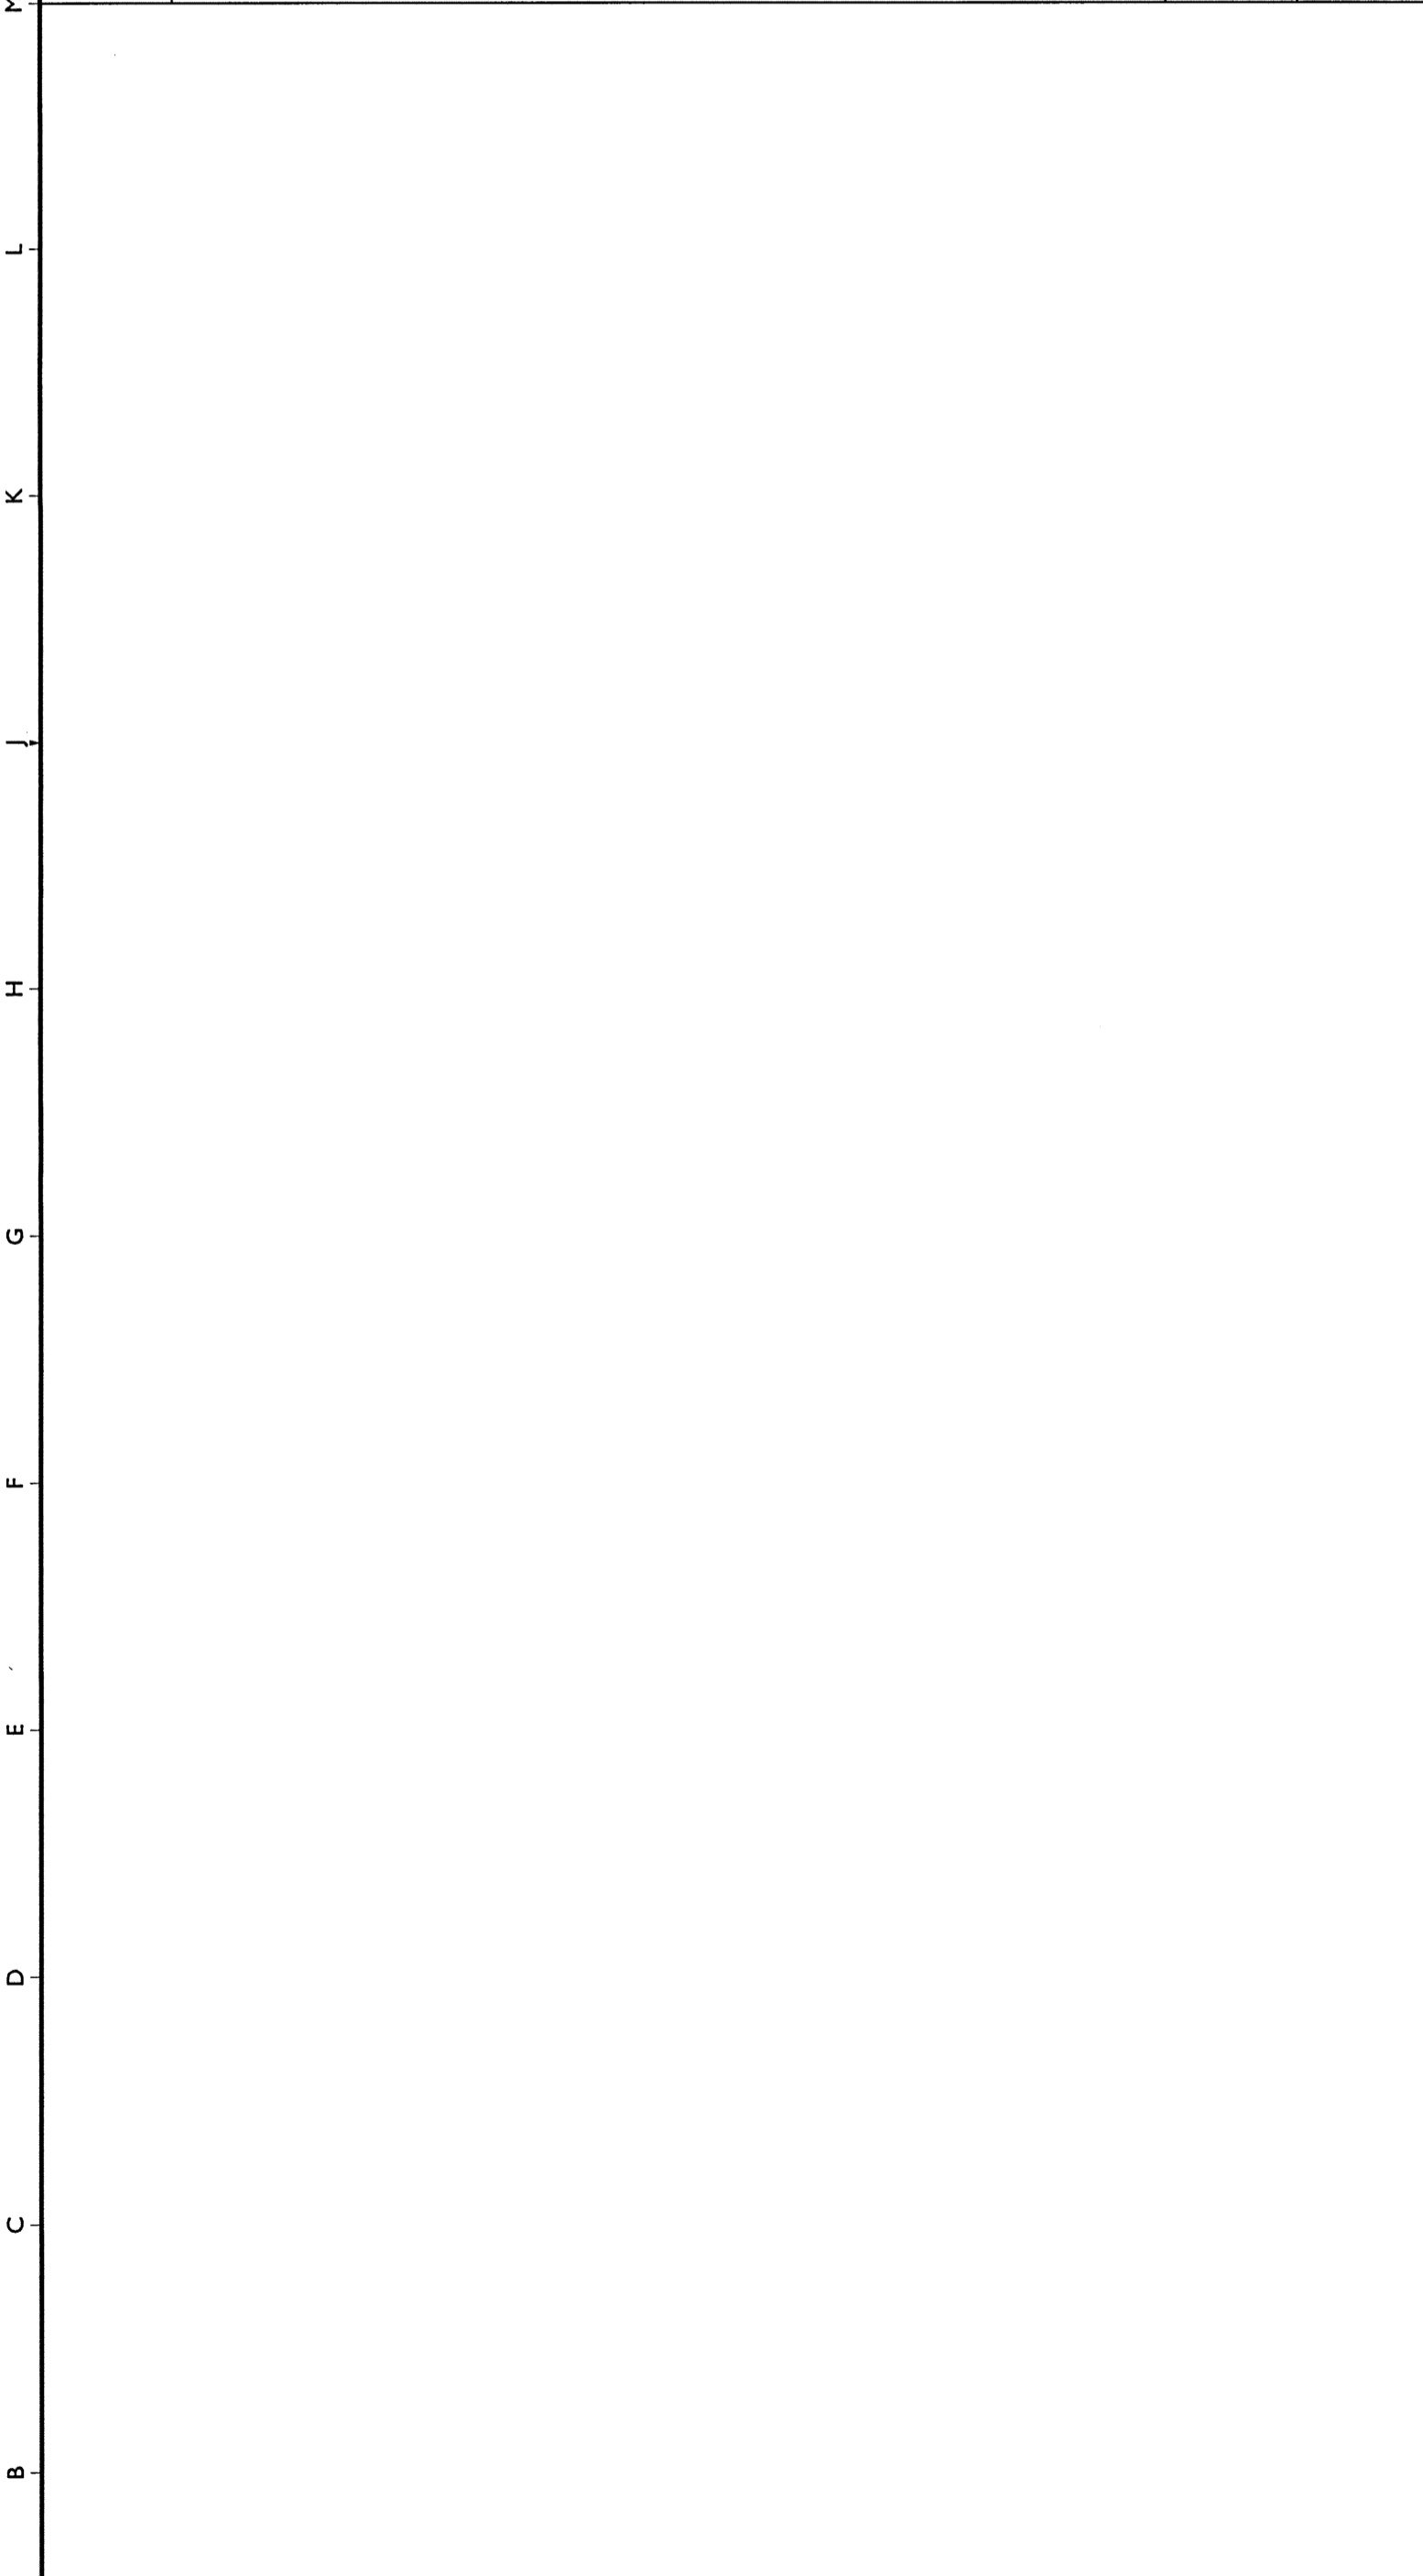


A1 NOT USED
 1 1/2"=1'-0"

A6 LOWER ROOF DETAIL
 1 1/2"=1'-0" WITHOUT ROOF DRAIN

A11 MECH UNIT SCREEN DETAIL
 1 1/2"=1'-0" @ ROOFTOP


A15 LOWER ROOF DETAIL
 1 1/2"=1'-0"

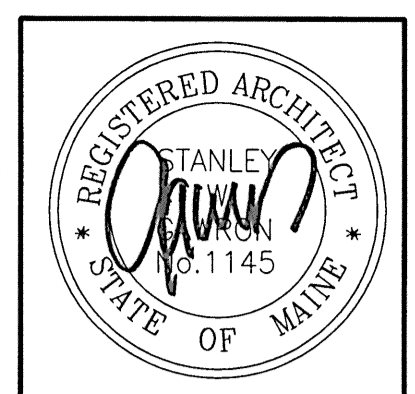

Gawron Turgeon ARCHITECTS
 29 Black Point Road
 Scarborough, Maine 04074
 www.gawronturgeon.com
 207-883-6307 ext. 207-883-6361 fax



FLORENCE HOUSE
 190 VALLEY STREET
 PORTLAND, MAINE

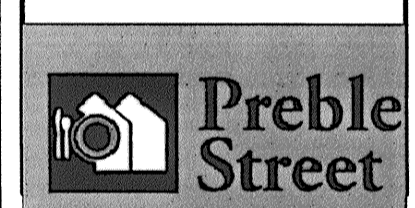

REVISIONS		
#	DATE	DESCRIPTION
1	4.03.07	CONTRACT ZONE SUBMISSION
2	5.01.07	CONTRACT ZONE SUBMISSION
3	7.10.07	CONTRACT ZONE SUBMISSION
4	9.04.07	SITE PLAN AND SUBDIVISION REVIEW
5	10.02.07	FINAL SITE PLAN REVIEW
6	11.15.07	50% REVIEW SET
7	12.04.07	50% MAINE HOUSING REVIEW SET
8	05.02.08	100% MAINE HOUSING REVIEW SET
9	07.31.08	100% MAINE HOUSING REVIEW SET
10	09.02.08	100% BID DOCUMENTS

DATE:	09/02/08
PROJECT #:	100405
DRAWN BY:	AEP
CHECKED BY:	RLD
DRAWING SCALE:	VARIES

SHEET TITLE
 ROOF DETAILS

A202

© COPYRIGHT 1985-2008 REPRODUCTION OR USE OF THIS DOCUMENT WITHOUT WRITTEN PERMISSION OF GAWRON TURGEON ARCHITECTS IS PROHIBITED.