

**Gawron
Turgeon**
ARCHITECTS

29 Black Point Road
Scarborough, Maine 04074
www.gawronturgeon.com
207-883-6307 ext. 207-883-6361 fax



FLORENCE HOUSE
190 VALLEY STREET
PORTLAND, MAINE



REVISIONS

#	DATE	DESCRIPTION
1	4.03.07	CONTRACT ZONE SUBMISSION
2	5.01.07	CONTRACT ZONE SUBMISSION
3	7.10.07	CONTRACT ZONE SUBMISSION
4	9.04.07	SITE PLAN AND SUBDIVISION REVIEW
5	10.02.07	FINAL SITE PLAN REVIEW
6	11.15.07	50% REVIEW SET
7	12.04.07	50% MAINE HOUSING REVIEW SET
8	05.02.08	90% MAINE HOUSING REVIEW SET
9	07.31.08	100% MAINE HOUSING REVIEW SET
10	09.02.08	100% BID DOCUMENTS


DATE	09/02/08
PROJECT #	100405
DRAWN BY:	SCM
CHECKED BY:	MET
DRAWING SCALE	AS NOTED

SHEET TITLE

BASEMENT FLOOR
FINISH PLAN

A900

© COPYRIGHT 1985-2008
REPRODUCTION OR USE OF THIS
DOCUMENT WITHOUT WRITTEN
PERMISSION OF GAWRON TURGEON
ARCHITECTS IS PROHIBITED

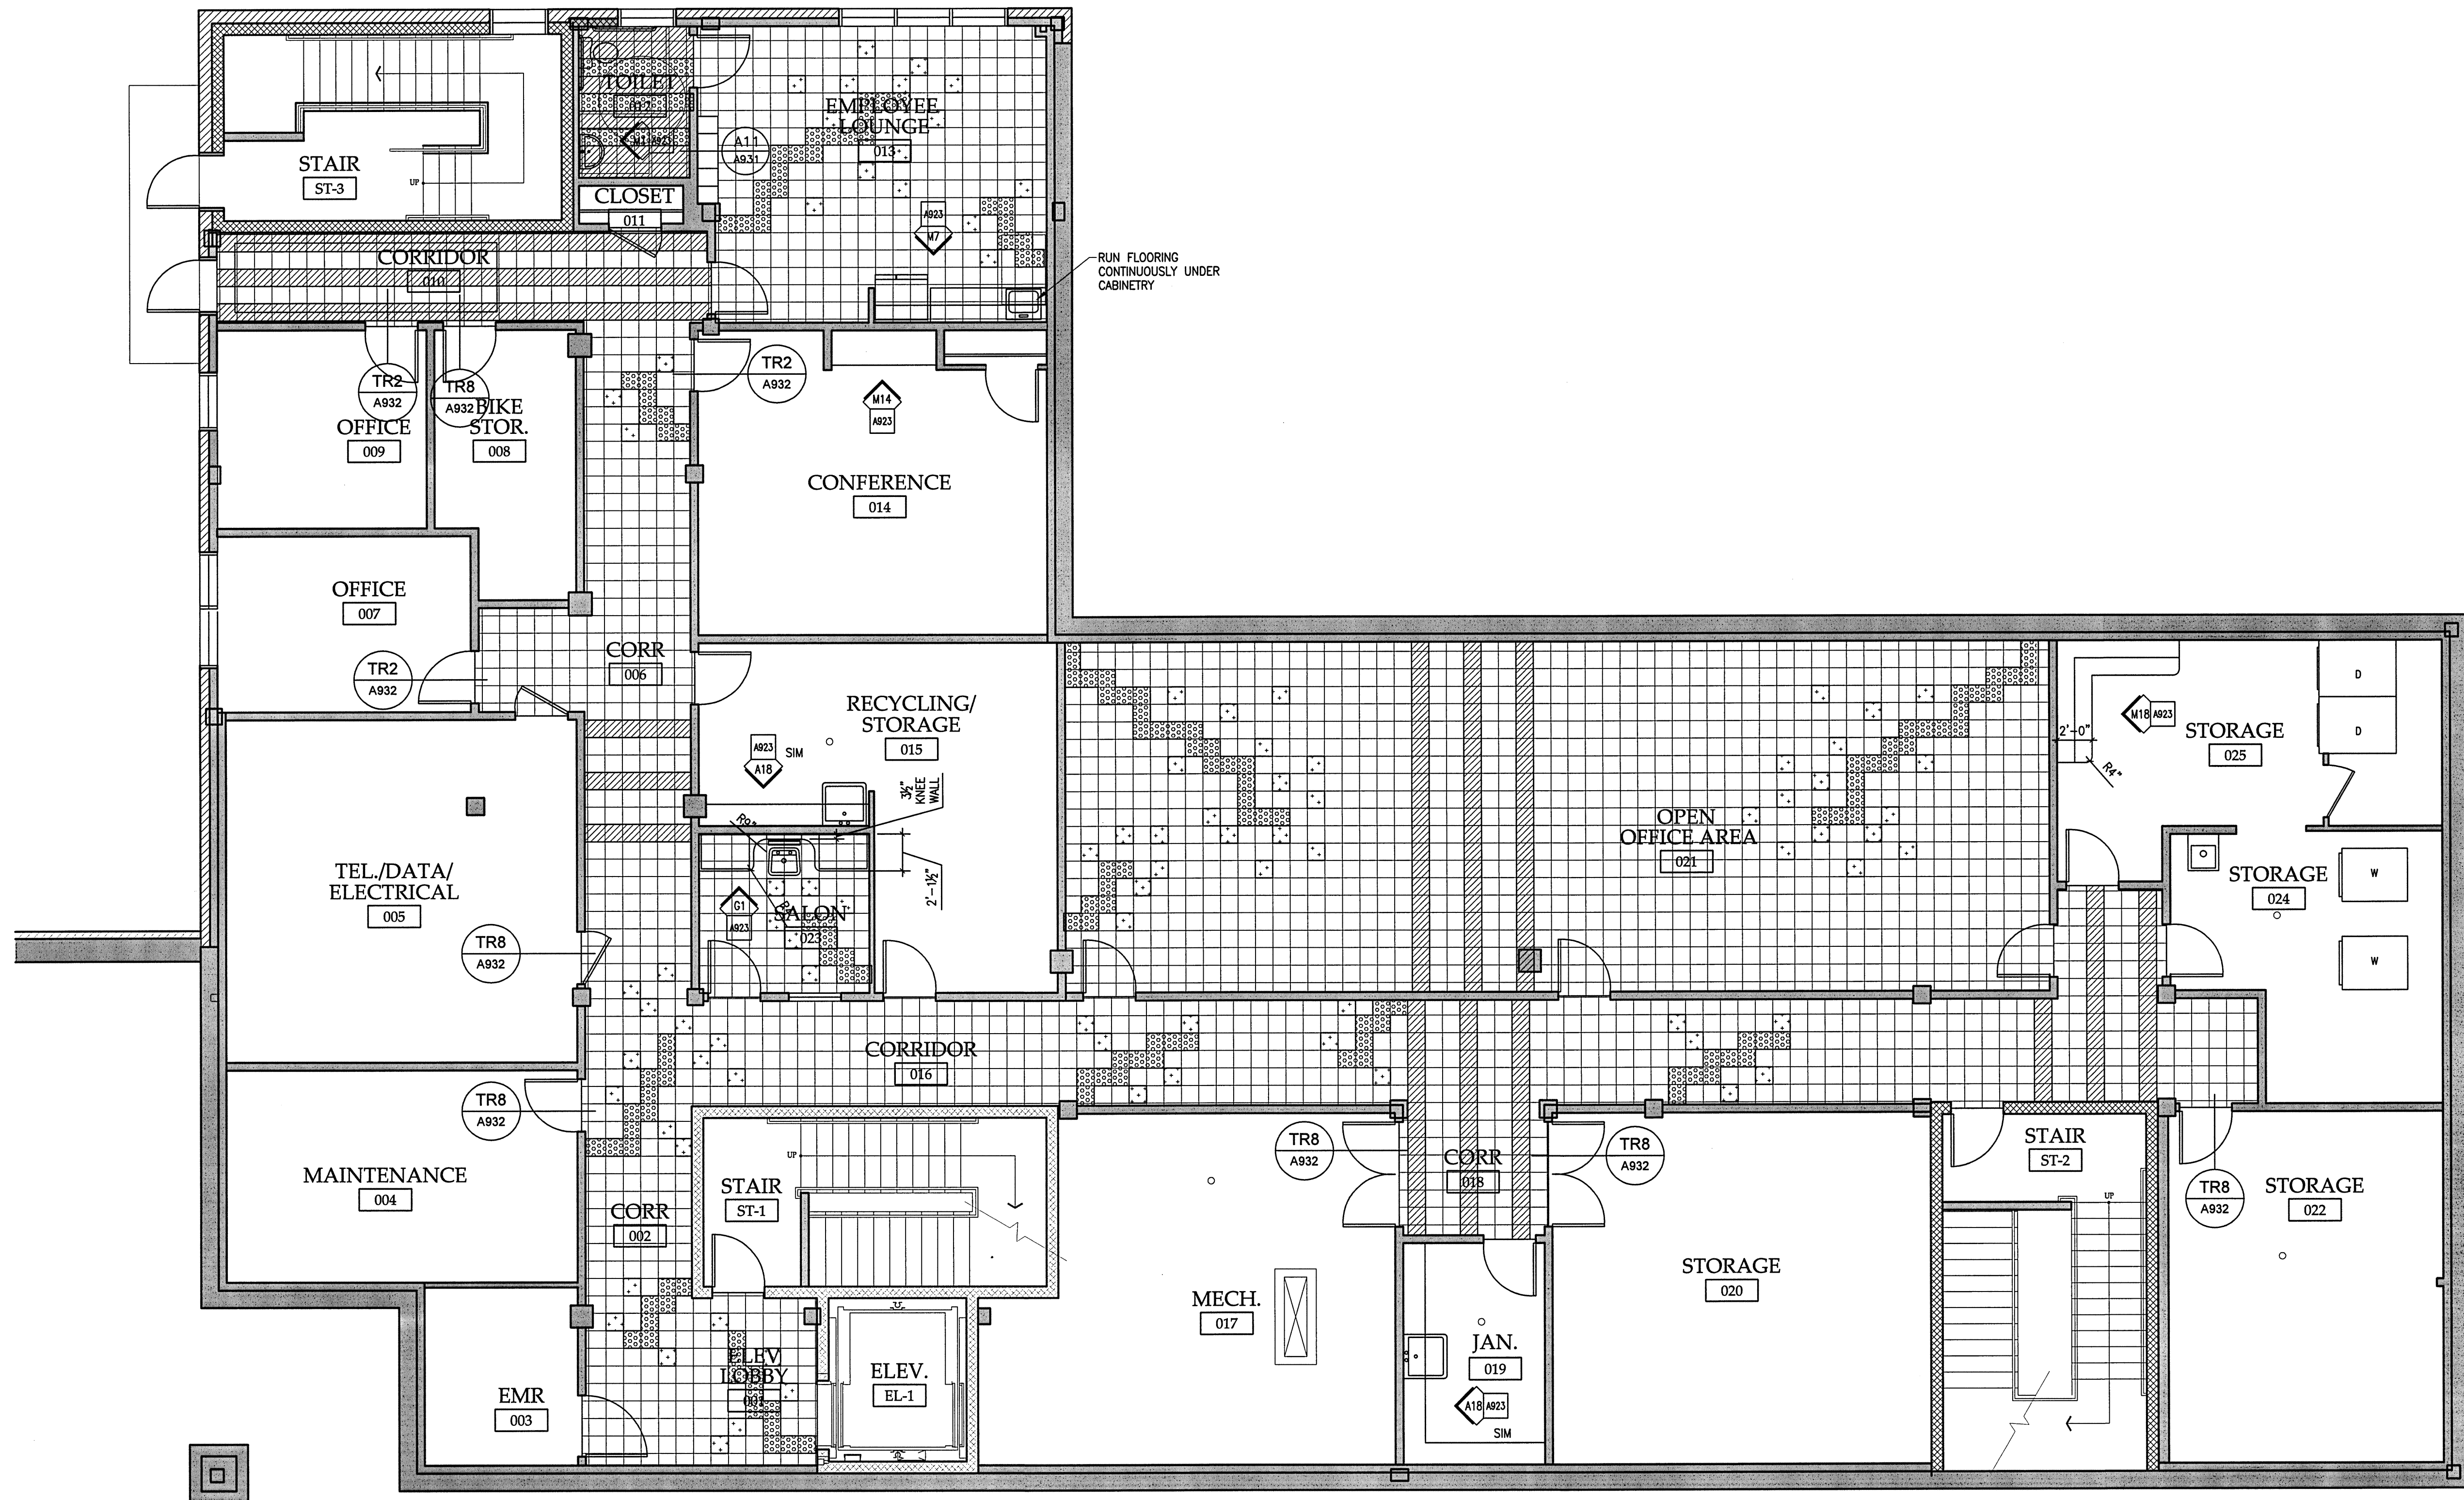


- VCT 1
- VCT 2
- VCT 3
- VCT 4
- VCT 5
- VCT 6
- R3

NOTE:
1. FLOOR PATTERN PLAN SHOWS DESIGN INTENT OF FLOORING. REFER TO INTERIOR LEGEND AND SCHEDULE FOR ADDITIONAL INFORMATION.
2. WHERE NO PATTERN IS SHOWN, REFER TO FINISH SCHEDULE FOR FLOORING MATERIAL.

A1 BASEMENT FLOOR FINISH PLAN

3/16"=1'-0"

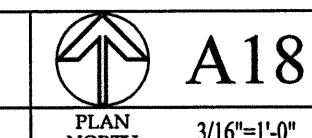

PLAN NORTH

A18 LEGEND

3/16"=1'-0" FLOOR PATTERN PLAN

Q
P
O
N
M
L
K
J
I
H
G
F
E
D
C
B
A

1 2 3 4 5 6 7 8 9 10 11 12 13 14 15 16 17 18 19 20