

FLORENCE HOUSE
190 VALLEY STREET
PORTLAND, MAINE




REVISIONS		
#	DATE	DESCRIPTION
1	4.03.07	CONTRACT ZONE SUBMISSION
2	5.01.07	CONTRACT ZONE SUBMISSION
3	7.10.07	CONTRACT ZONE SUBMISSION
4	9.04.07	SITE PLAN AND SUBDIVISION REVIEW
5	10.02.07	FINAL SITE PLAN REVIEW
6	11.15.07	50% REVIEW SET
7	12.04.07	50% MAINE HOUSING REVIEW SET
8	05.02.08	90% MAINE HOUSING REVIEW SET
9	07.31.08	100% MAINE HOUSING REVIEW SET
10	09.02.08	100% BID DOCUMENTS

DATE:	09/02/08
PROJECT #:	100405
DRAWN BY:	
CHECKED BY:	MET
DRAWING SCALE:	AS NOTED

SHEET TITLE
FIRST FLOOR FINISH PLAN

A901

© COPYRIGHT 1985-2008
REPRODUCTION OR RISE OF THIS
DOCUMENT WITHOUT WRITTEN
PERMISSION OF GAWRON TURGEON
ARCHITECTS IS PROHIBITED.

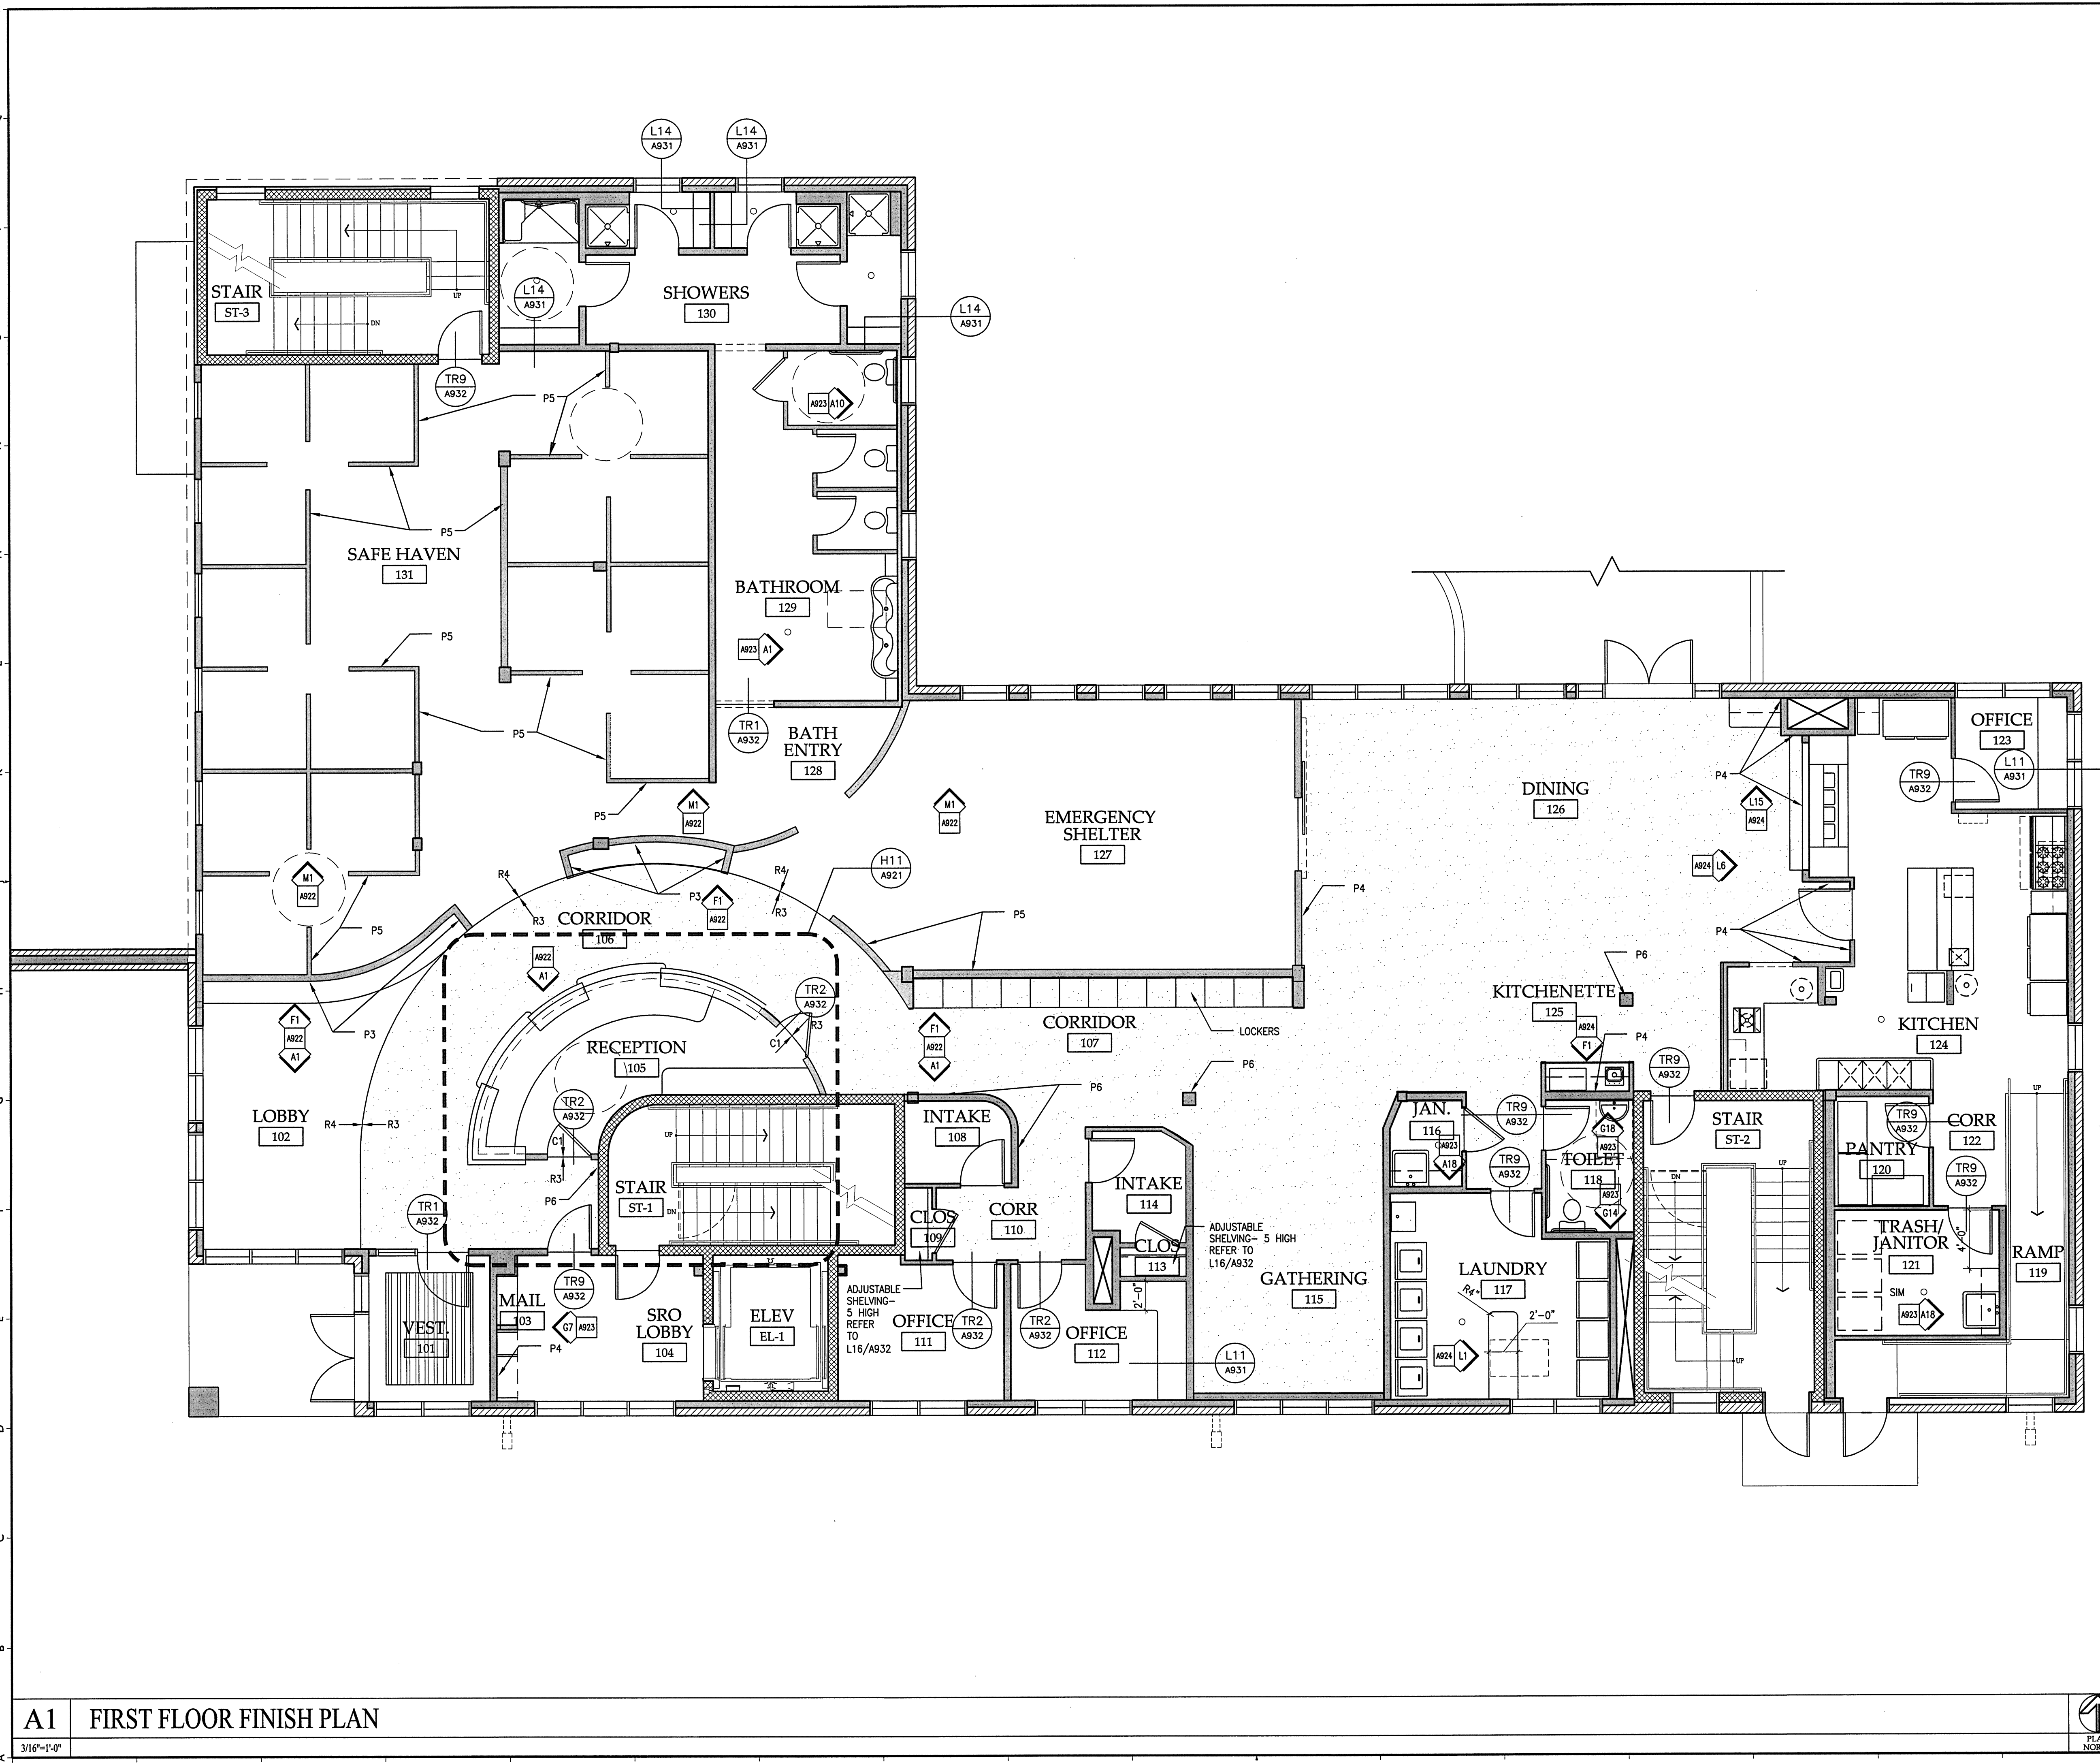

- VCT 1
- VCT 2
- VCT 3
- VCT 4
- VCT 5
- VCT 6
- R3

NOTE:
1. FLOOR PATTERN PLAN SHOWS DESIGN INTENT OF FLOORING. REFER TO INTERIOR LEGEND AND SCHEDULE FOR ADDITIONAL INFORMATION.
2. WHERE NO PATTERN IS SHOWN, REFER TO FINISH SCHEDULE FOR FLOORING MATERIAL.

A1 FIRST FLOOR FINISH PLAN
3/16"=1'-0"

A18 LEGEND
3/16"=1'-0"
FLOOR PATTERN PLAN

