


Gawron Turgeon ARCHITECTS
 29 Black Point Road
 Scarborough, Maine 04074
 www.gawronturgeon.com
 207-883-6307 tel / 207-883-0361 fax



FLORENCE HOUSE
 190 VALLEY STREET
 PORTLAND, MAINE

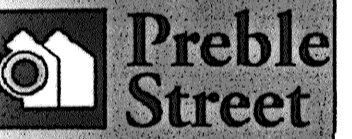

#	DATE	DESCRIPTION
1	4.03.07	CONTRACT ZONE SUBMISSION
2	5.01.07	CONTRACT ZONE SUBMISSION
3	7.10.07	CONTRACT ZONE SUBMISSION
4	9.04.07	SITE PLAN AND SUBDIVISION REVIEW
5	10.02.07	FINAL SITE PLAN REVIEW
6	11.15.07	50% REVIEW SET
7	12.04.07	50% MAINE HOUSING REVIEW SET
8	05.02.08	90% MAINE HOUSING REVIEW SET
9	07.31.08	100% MAINE HOUSING REVIEW SET
10	09.02.08	100% BID DOCUMENTS


DATE:	09/02/08
PROJECT #:	100405
DRAWN BY:	SCM
CHECKED BY:	MET
DRAWING SCALE:	AS NOTED

SHEET TITLE

SECOND FLOOR FINISH PLAN

A902

© COPYRIGHT 1985-2008
 REPRODUCTION OR USE OF THIS DOCUMENT WITHOUT WRITTEN PERMISSION OF GAWRON TURGEON ARCHITECTS IS PROHIBITED

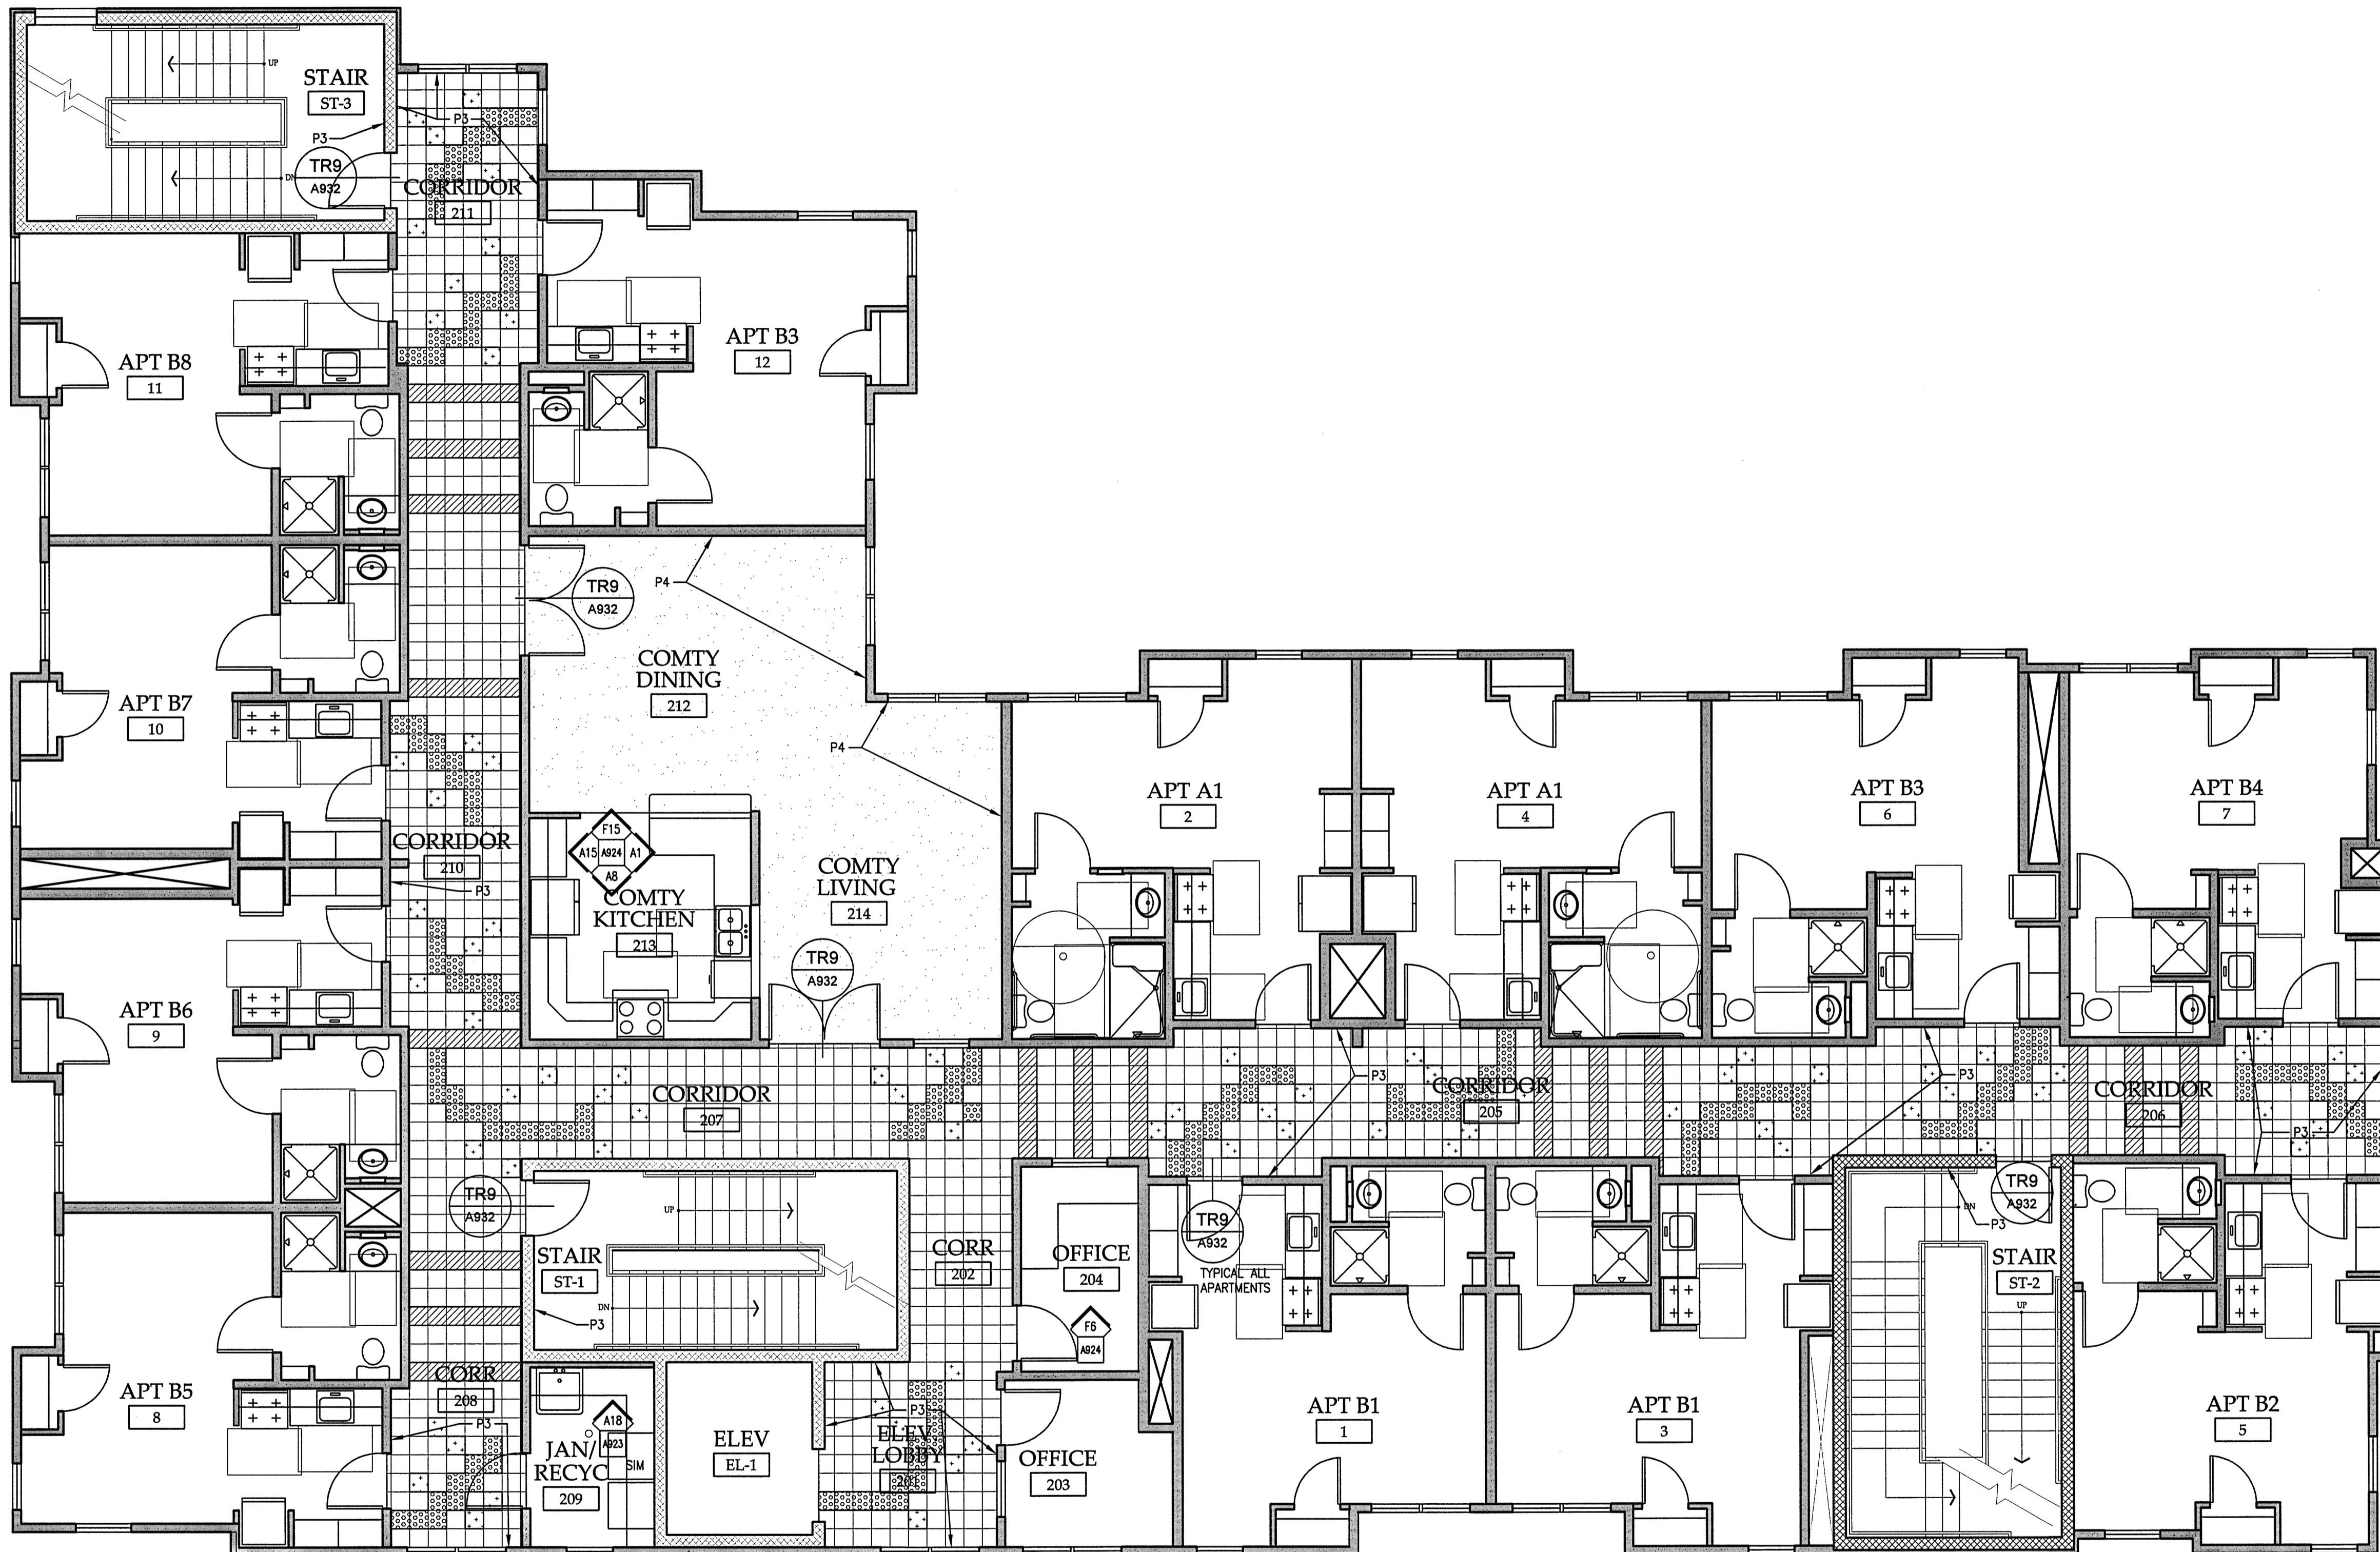

- VCT 1
- VCT 2
- VCT 3
- VCT 4
- VCT 5
- VCT 6
- R3

NOTE:
 1. FLOOR PATTERN PLAN SHOWS DESIGN INTENT OF FLOORING. REFER TO INTERIOR LEGEND AND SCHEDULE FOR ADDITIONAL INFORMATION.
 2. WHERE NO PATTERN IS SHOWN, REFER TO FINISH SCHEDULE FOR FLOORING MATERIAL.

A1 SECOND FLOOR FINISH PLAN



A18 LEGEND

3/16"=1'-0" FLOOR PATTERN PLAN

