

**Gawron Turgeon ARCHITECTS**  
 29 Black Point Road  
 Scarborough, Maine 04074  
 www.gawronturgeon.com  
 207-883-6397 tel 207-883-6361 fax



**FLORENCE HOUSE**  
 190 VALLEY STREET  
 PORTLAND, MAINE




REVISIONS		
#	DATE	DESCRIPTION
1	4.03.07	CONTRACT ZONE SUBMISSION
2	5.01.07	CONTRACT ZONE SUBMISSION
3	7.10.07	CONTRACT ZONE SUBMISSION
4	9.04.07	SITE PLAN AND SUBDIVISION REVIEW
5	10.02.07	FINAL SITE PLAN REVIEW
6	11.15.07	50% REVIEW SET
7	12.04.07	50% MAINE HOUSING REVIEW SET
8	05.02.08	90% MAINE HOUSING REVIEW SET
9	07.31.08	100% MAINE HOUSING REVIEW SET
10	09.02.08	100% BID DOCUMENTS

DATE	09/02/08
PROJECT #	100405
DRAWN BY:	LAP
CHECKED BY:	MET
DRAWING SCALE	AS NOTED


**SHEET TITLE**  
 INTERIOR ELEVATIONS

**A925**


© COPYRIGHT 1985-2008  
 REPRODUCTION OR RISE OF THIS DOCUMENT WITHOUT WRITTEN PERMISSION OF GAWRON TURGEON ARCHITECTS IS PROHIBITED.

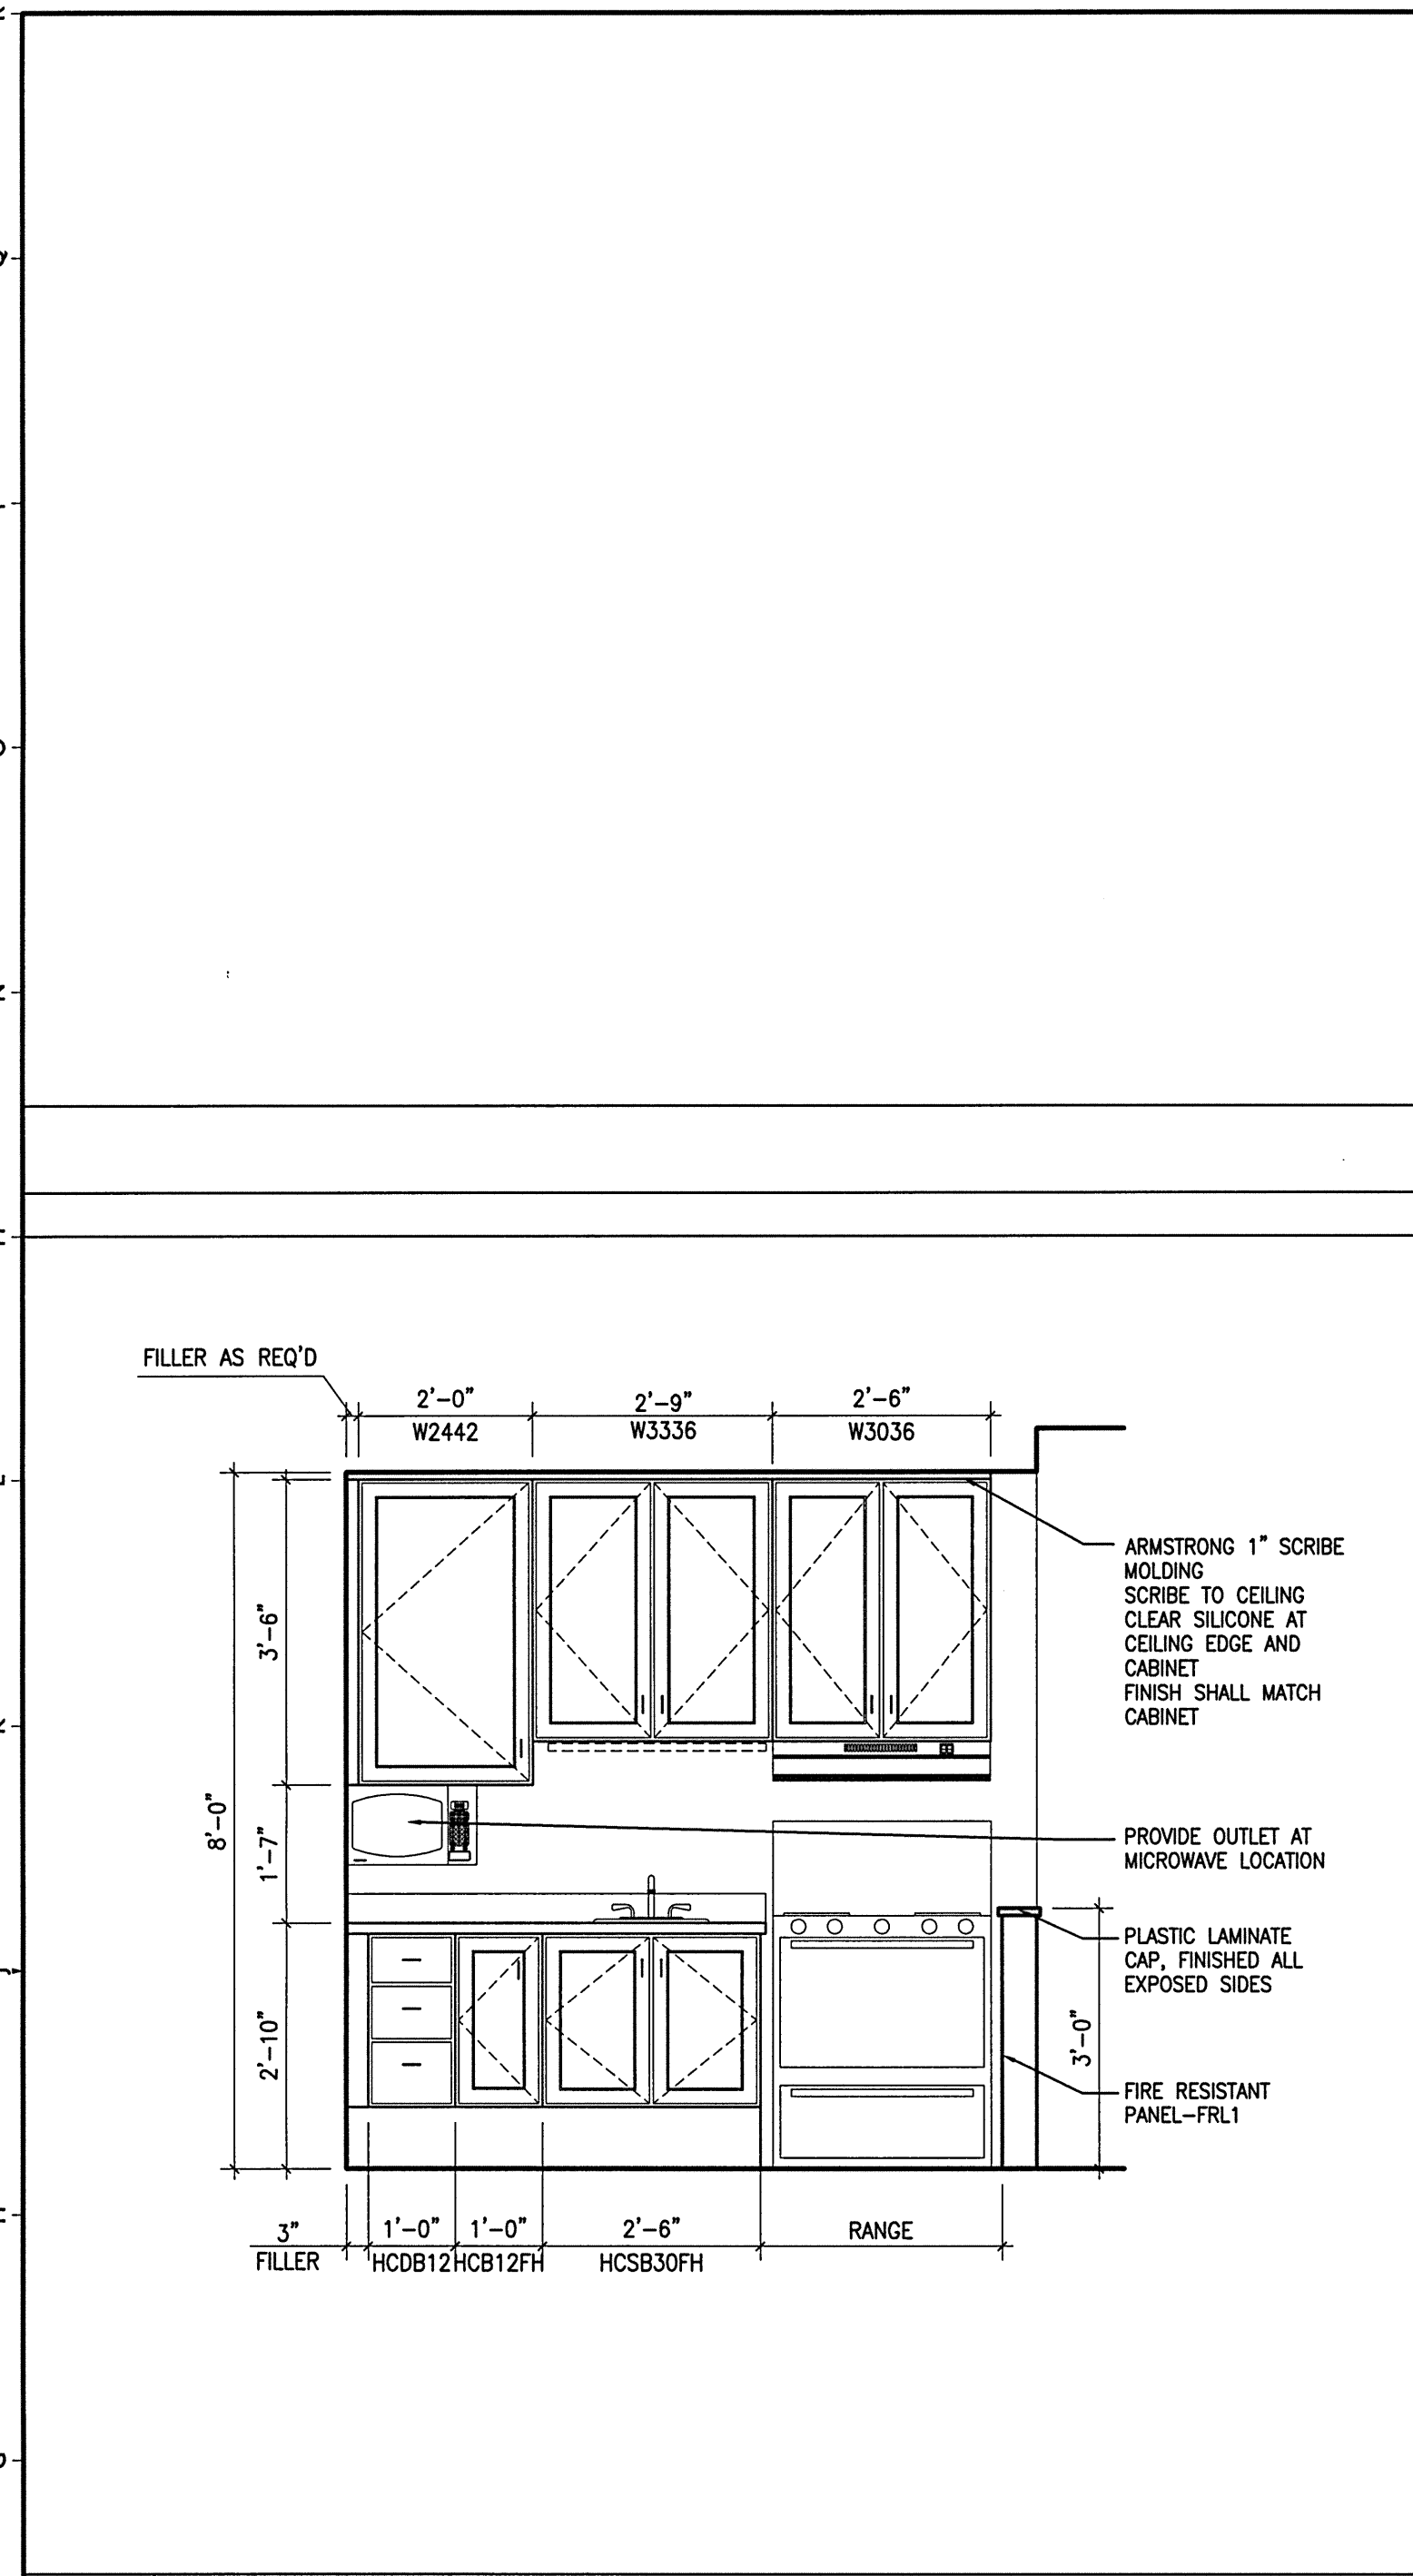


**F1 UNIT B KITCHEN**  
 1/2"=1'-0"

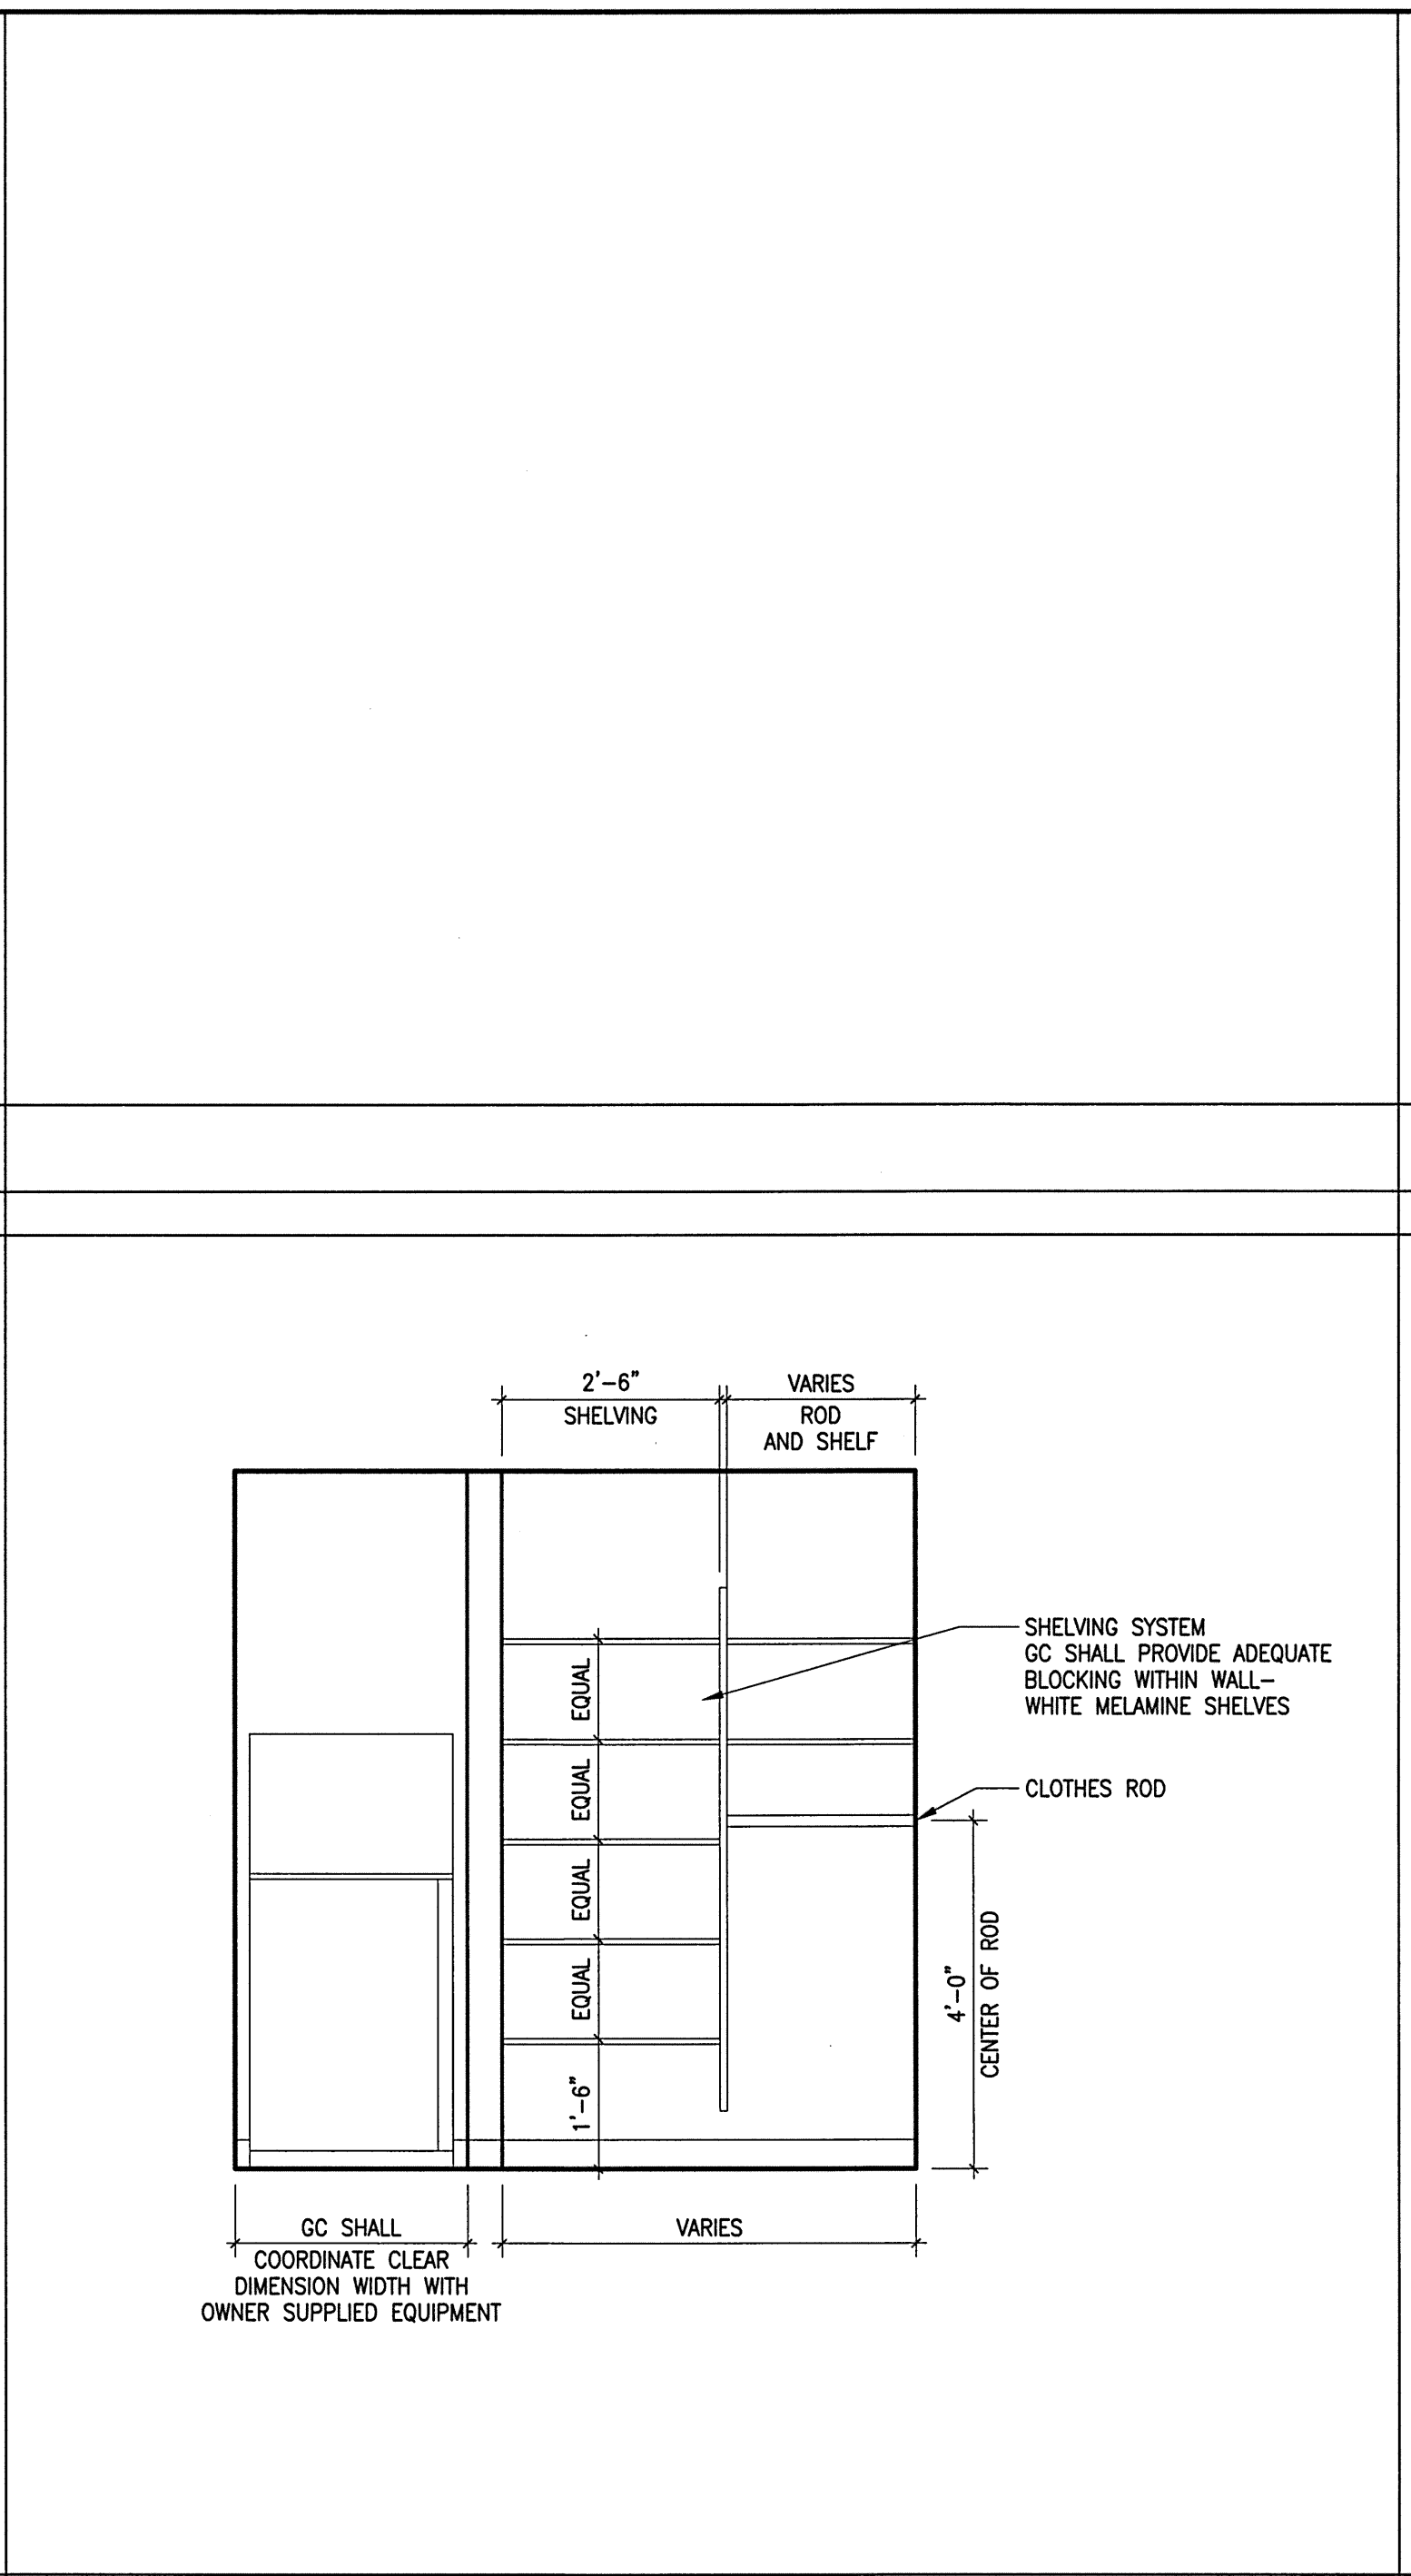


**F6 UNIT B KITCHEN**  
 1/2"=1'-0"

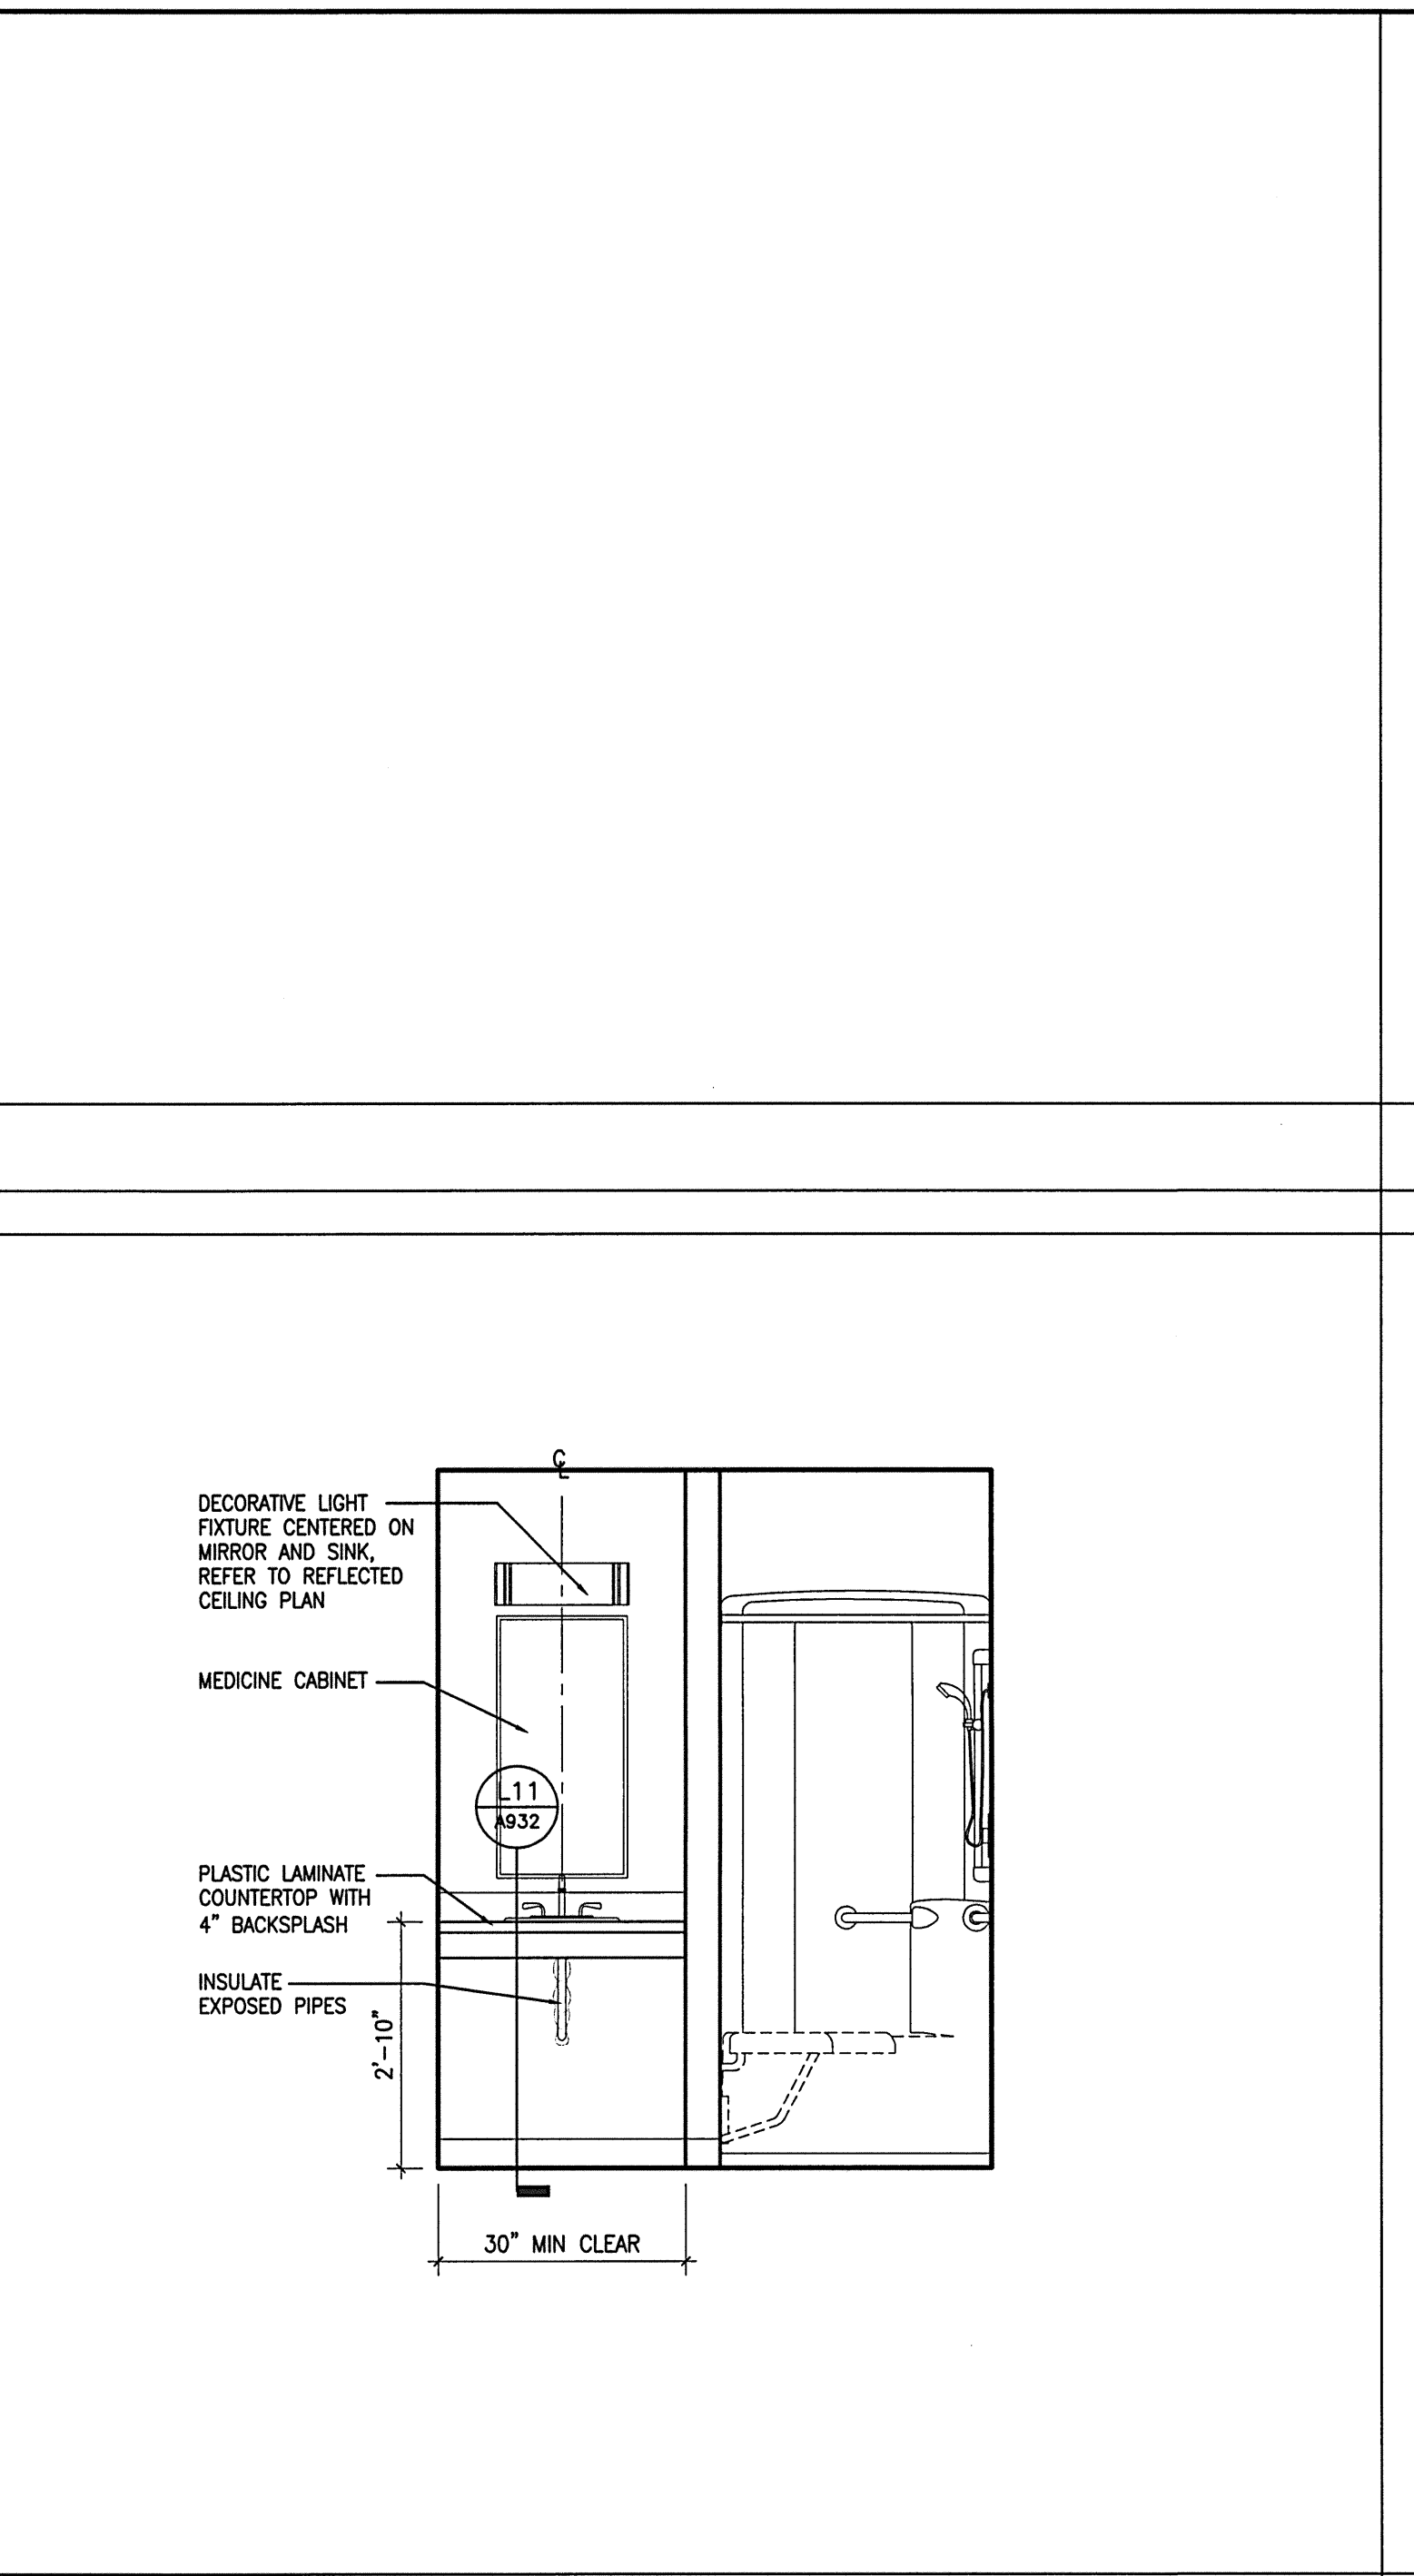


**F11 UNIT B BATHROOM**  
 1/2"=1'-0"

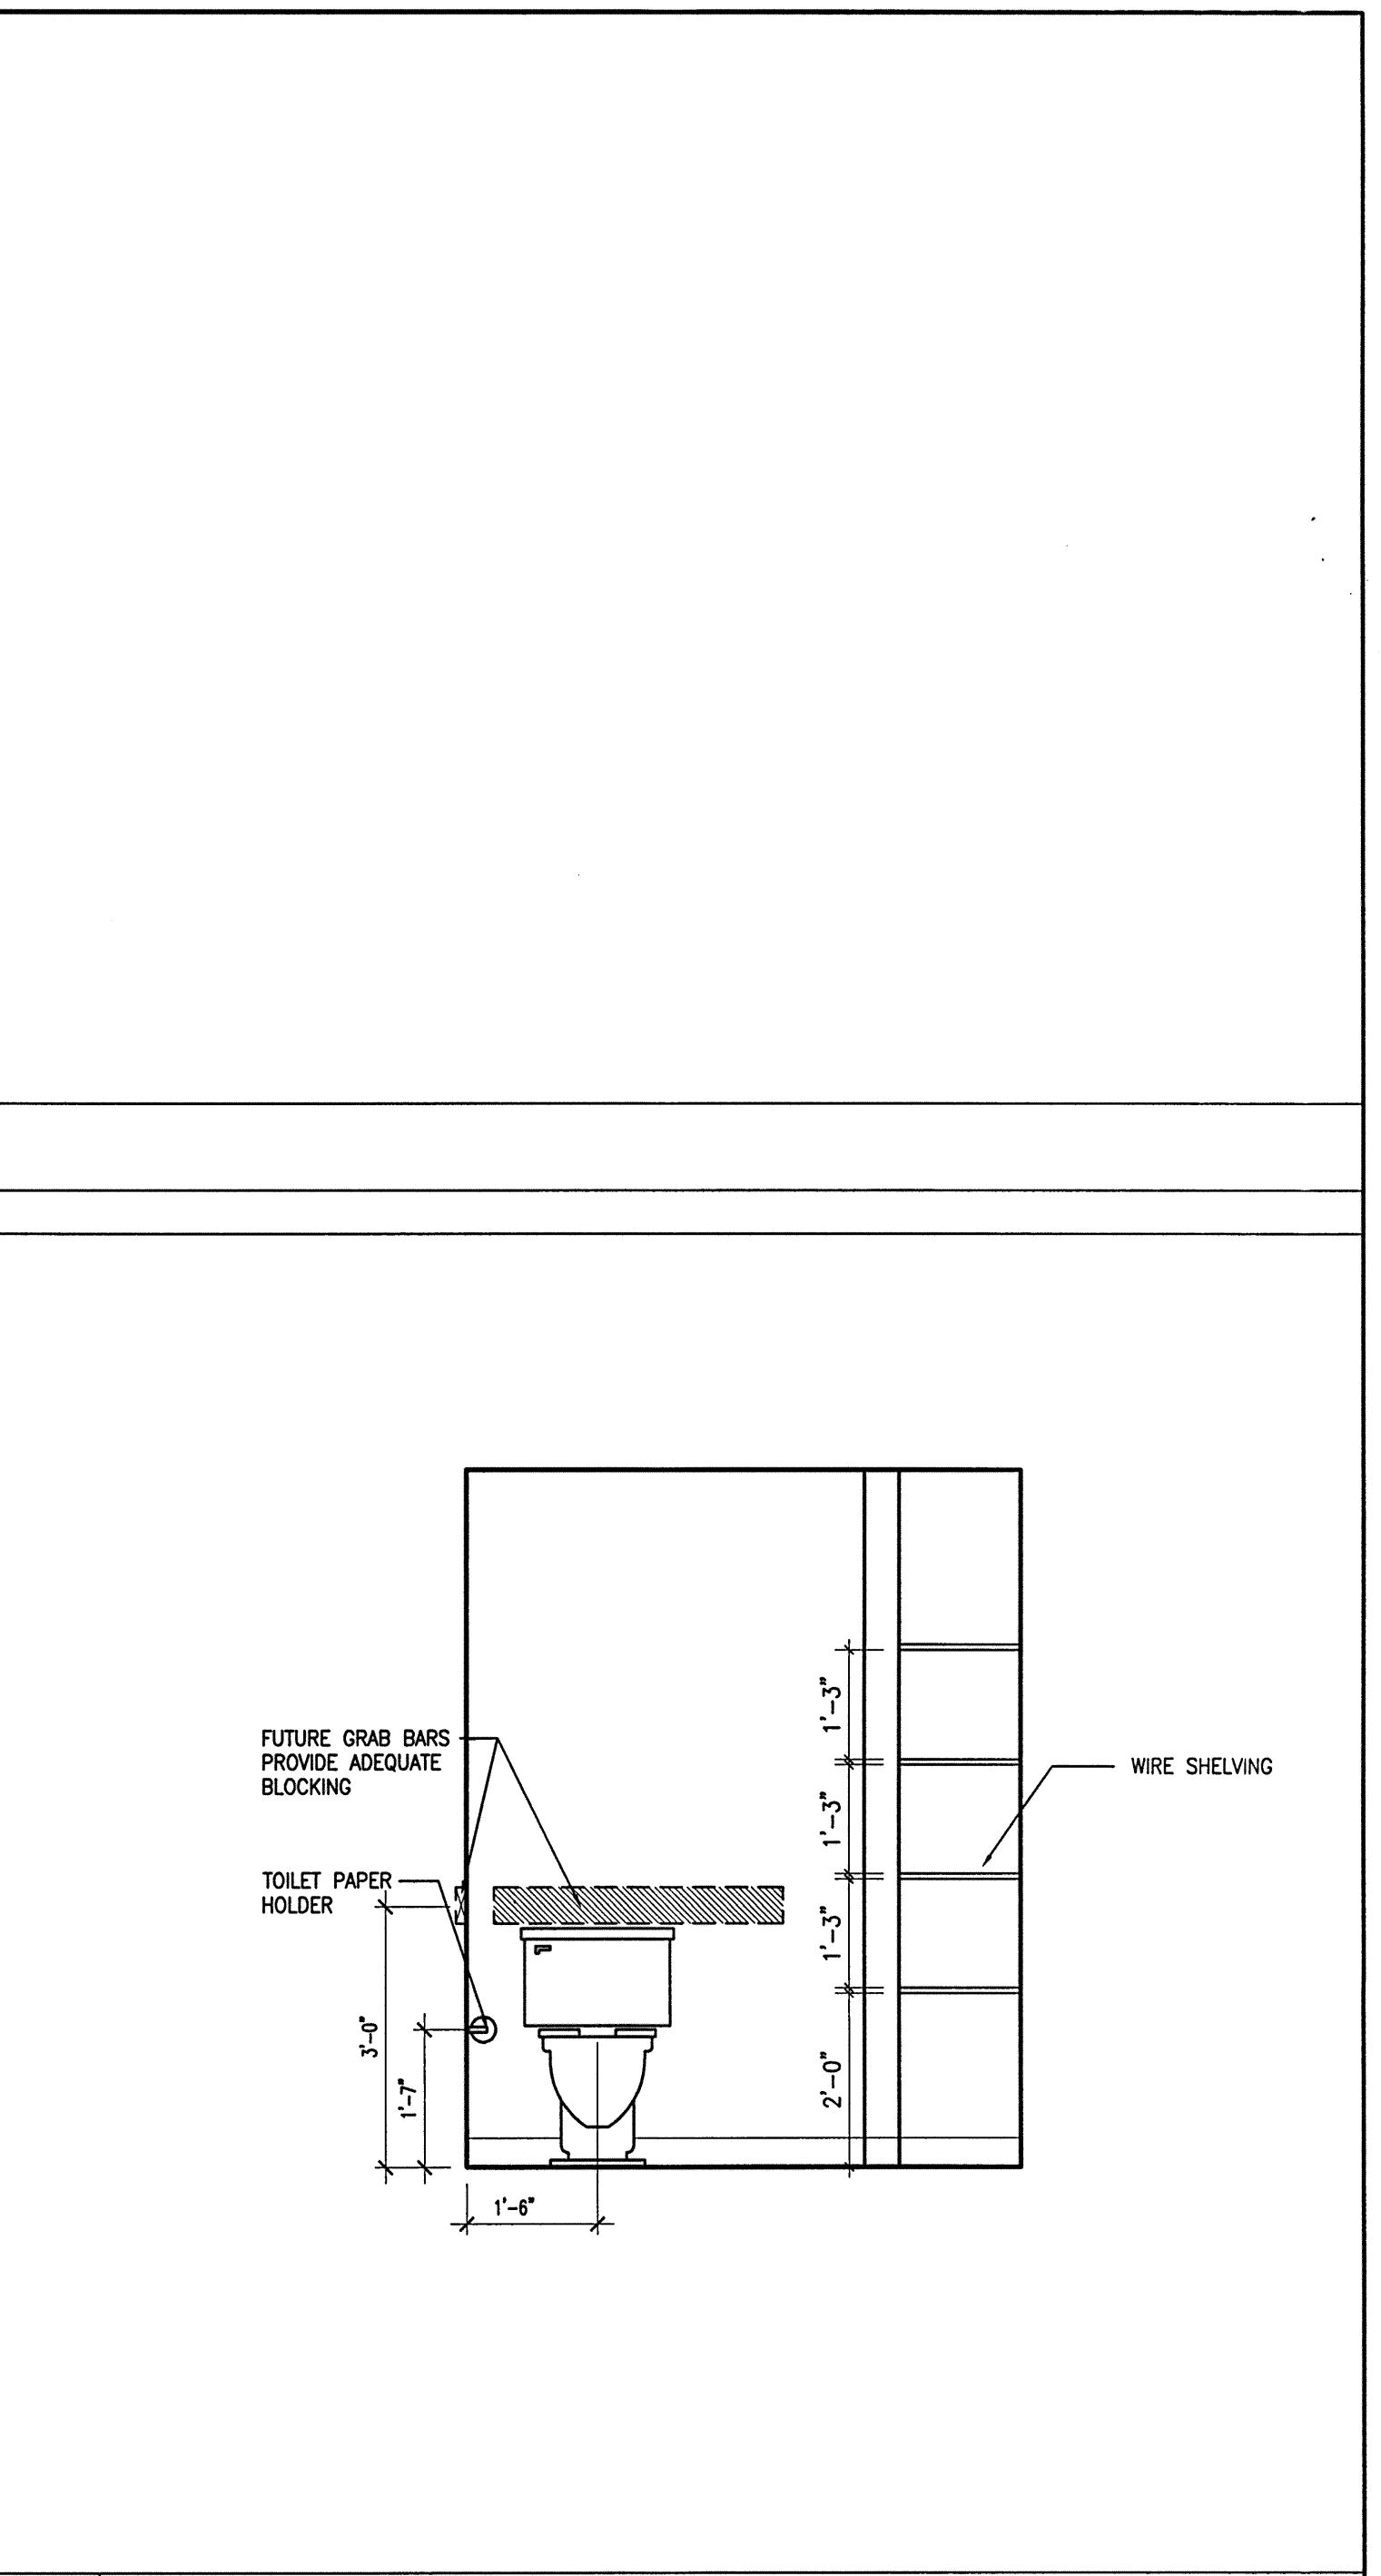


**F16 UNIT B BATHROOM**  
 1/2"=1'-0"

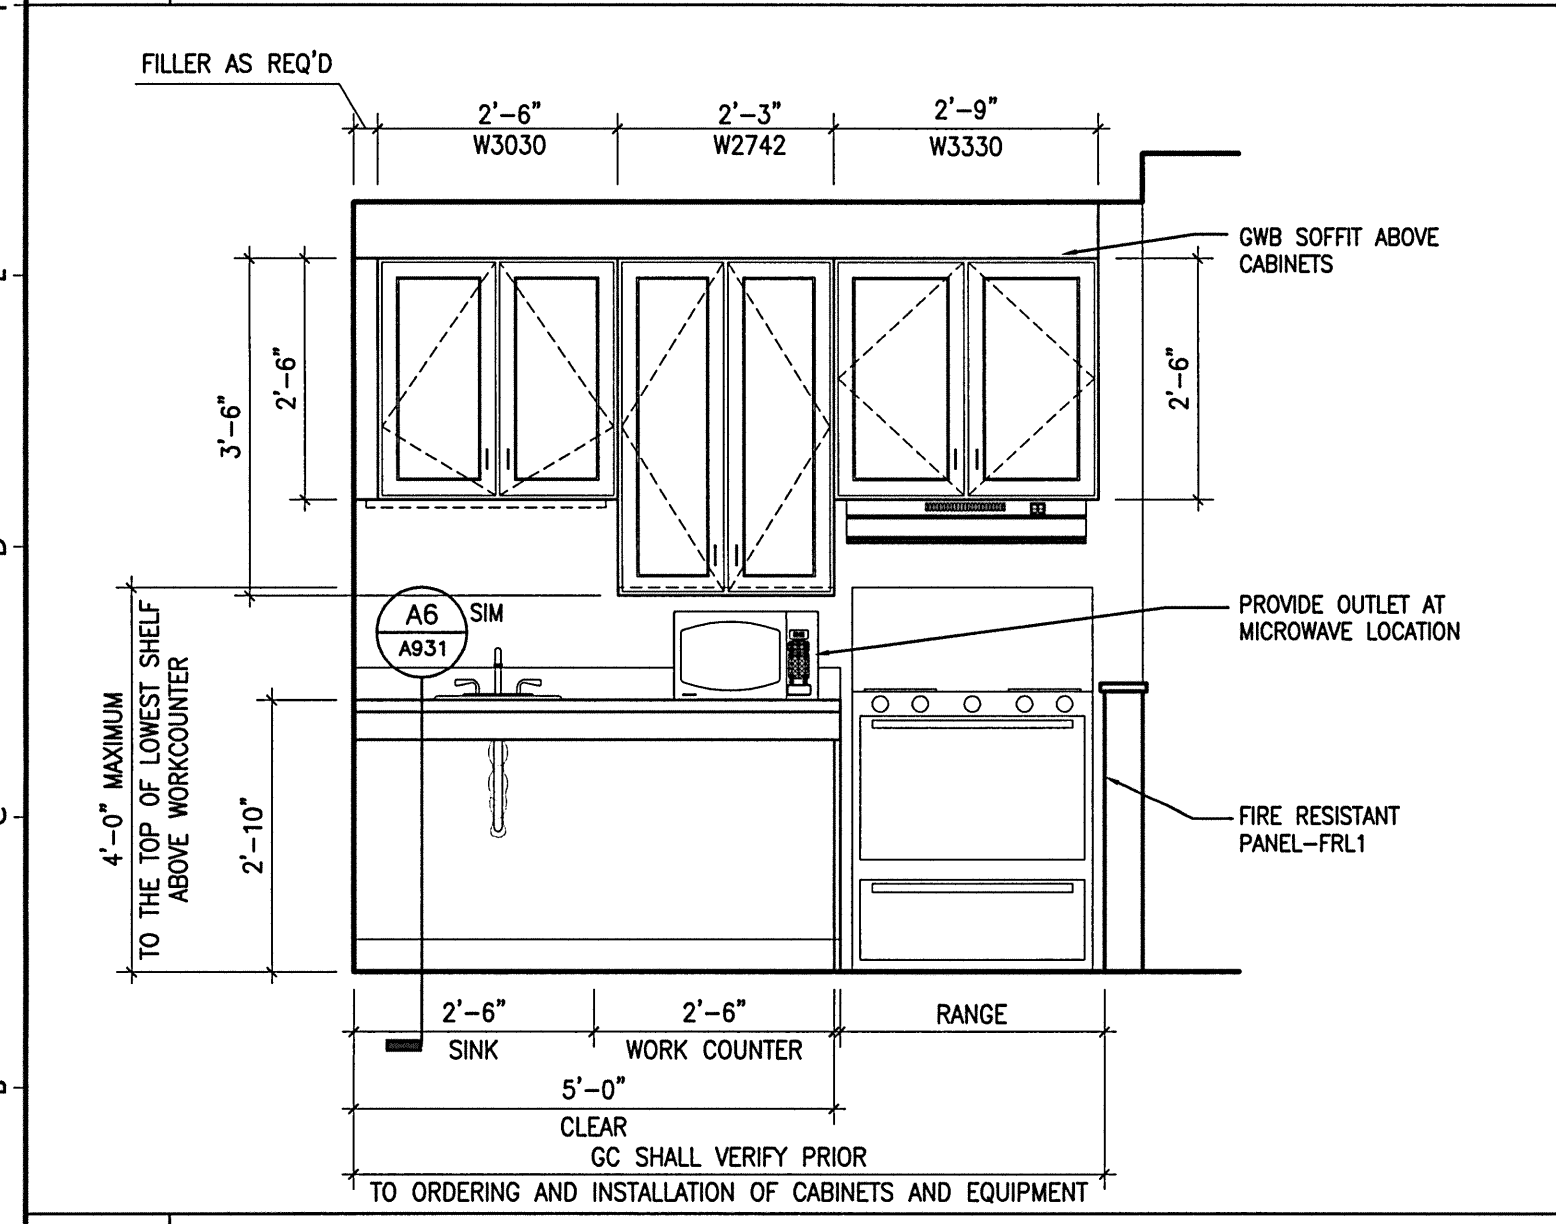


**A1 UNIT A KITCHEN**  
 1/2"=1'-0" ADA UNIT

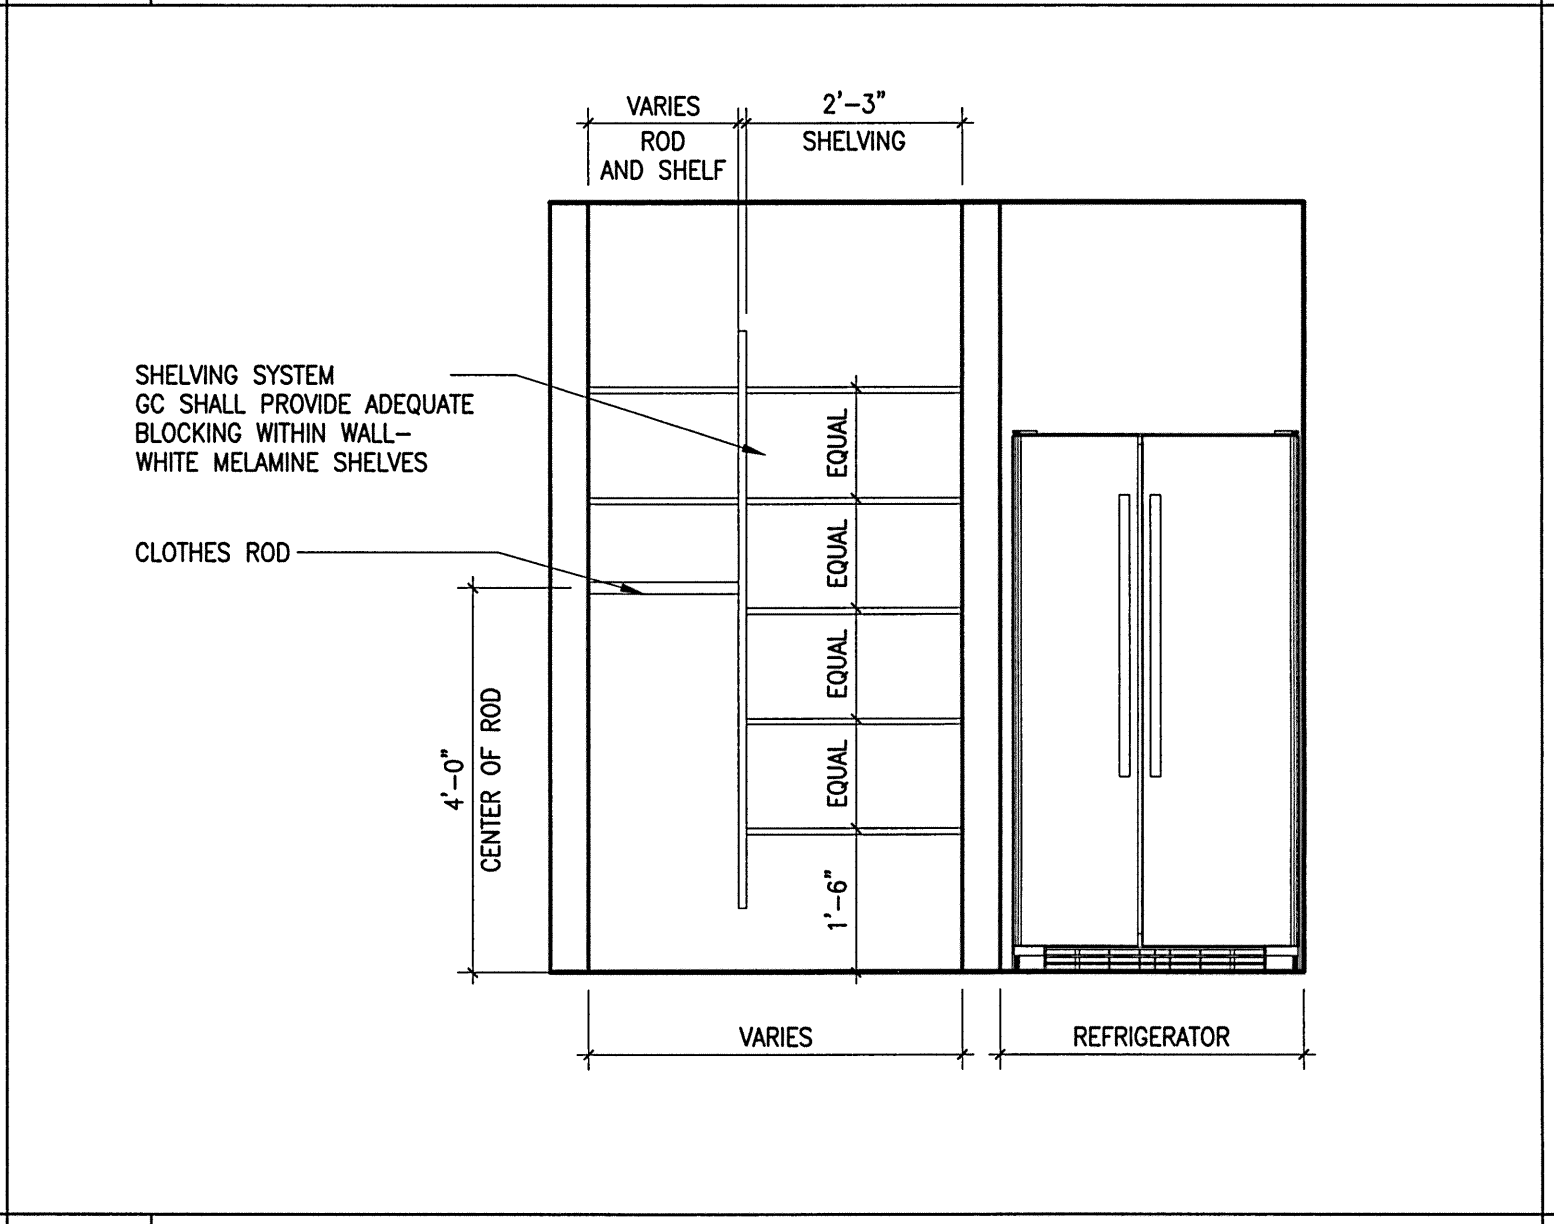

**A6 UNIT A KITCHEN**  
 1/2"=1'-0" ADA UNIT

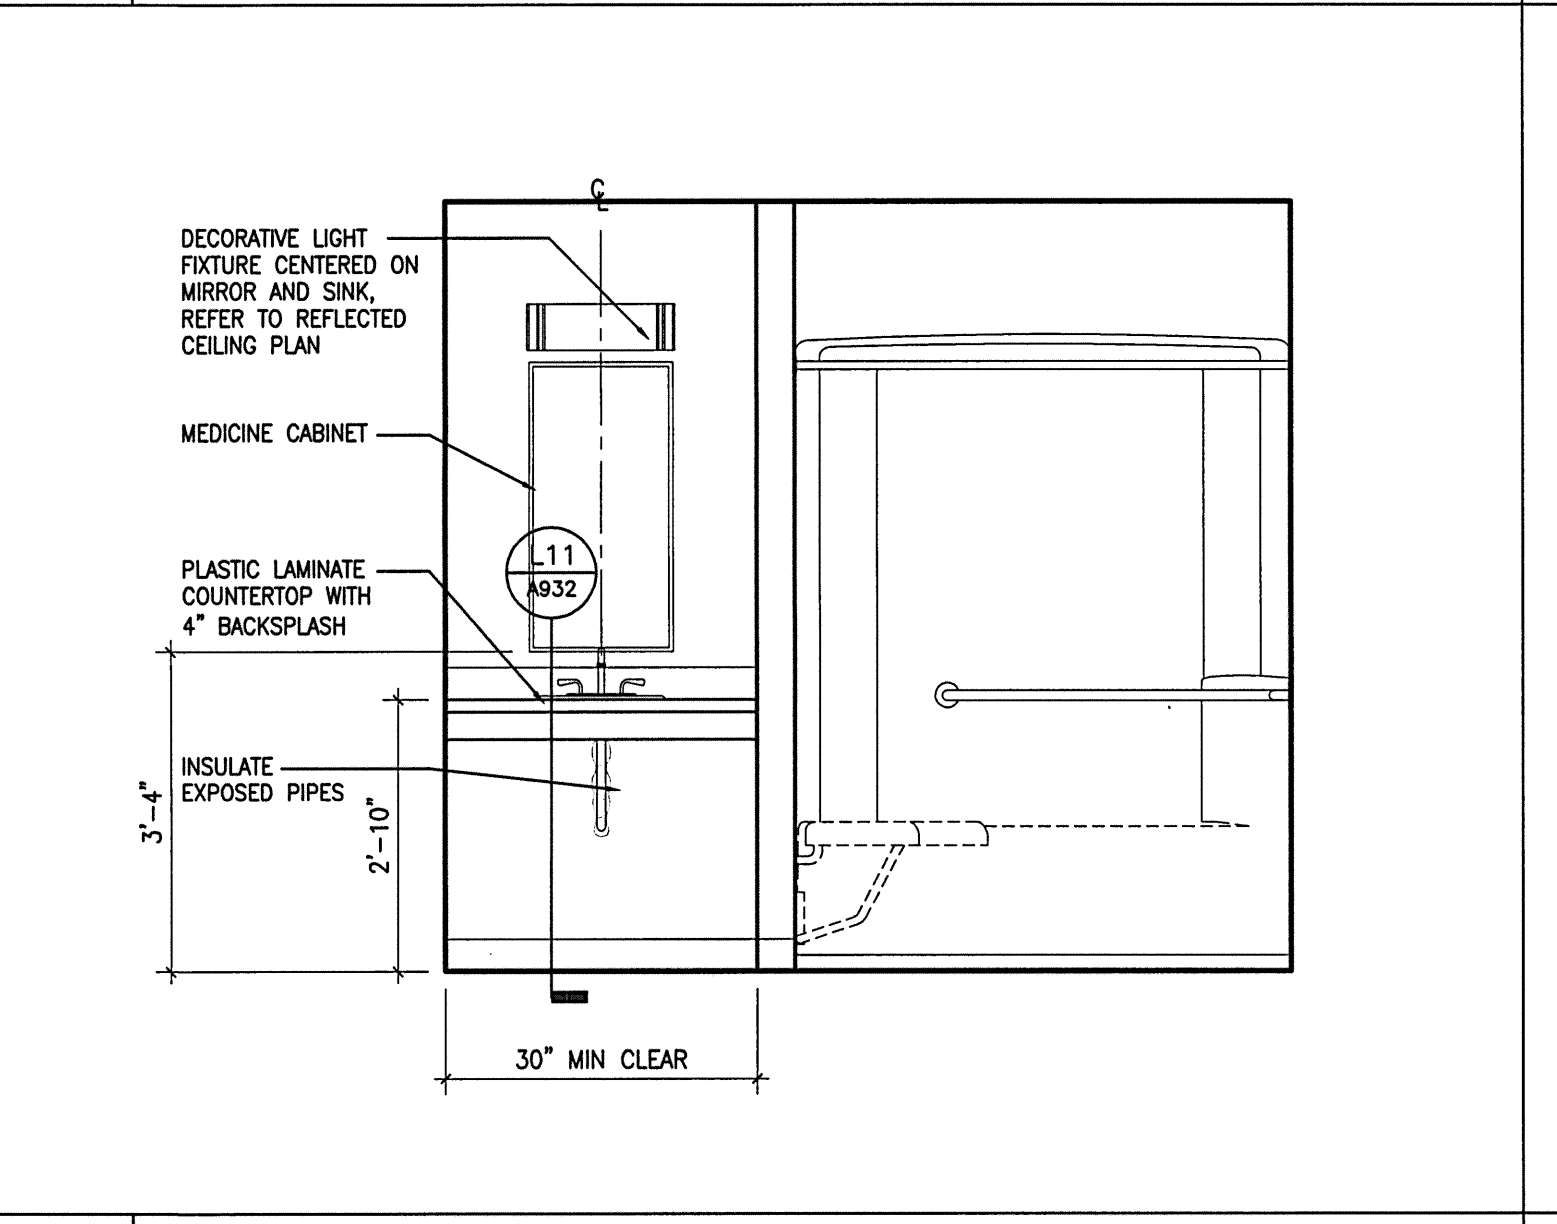

**A11 UNIT A BATHROOM**  
 1/2"=1'-0" ADA UNIT

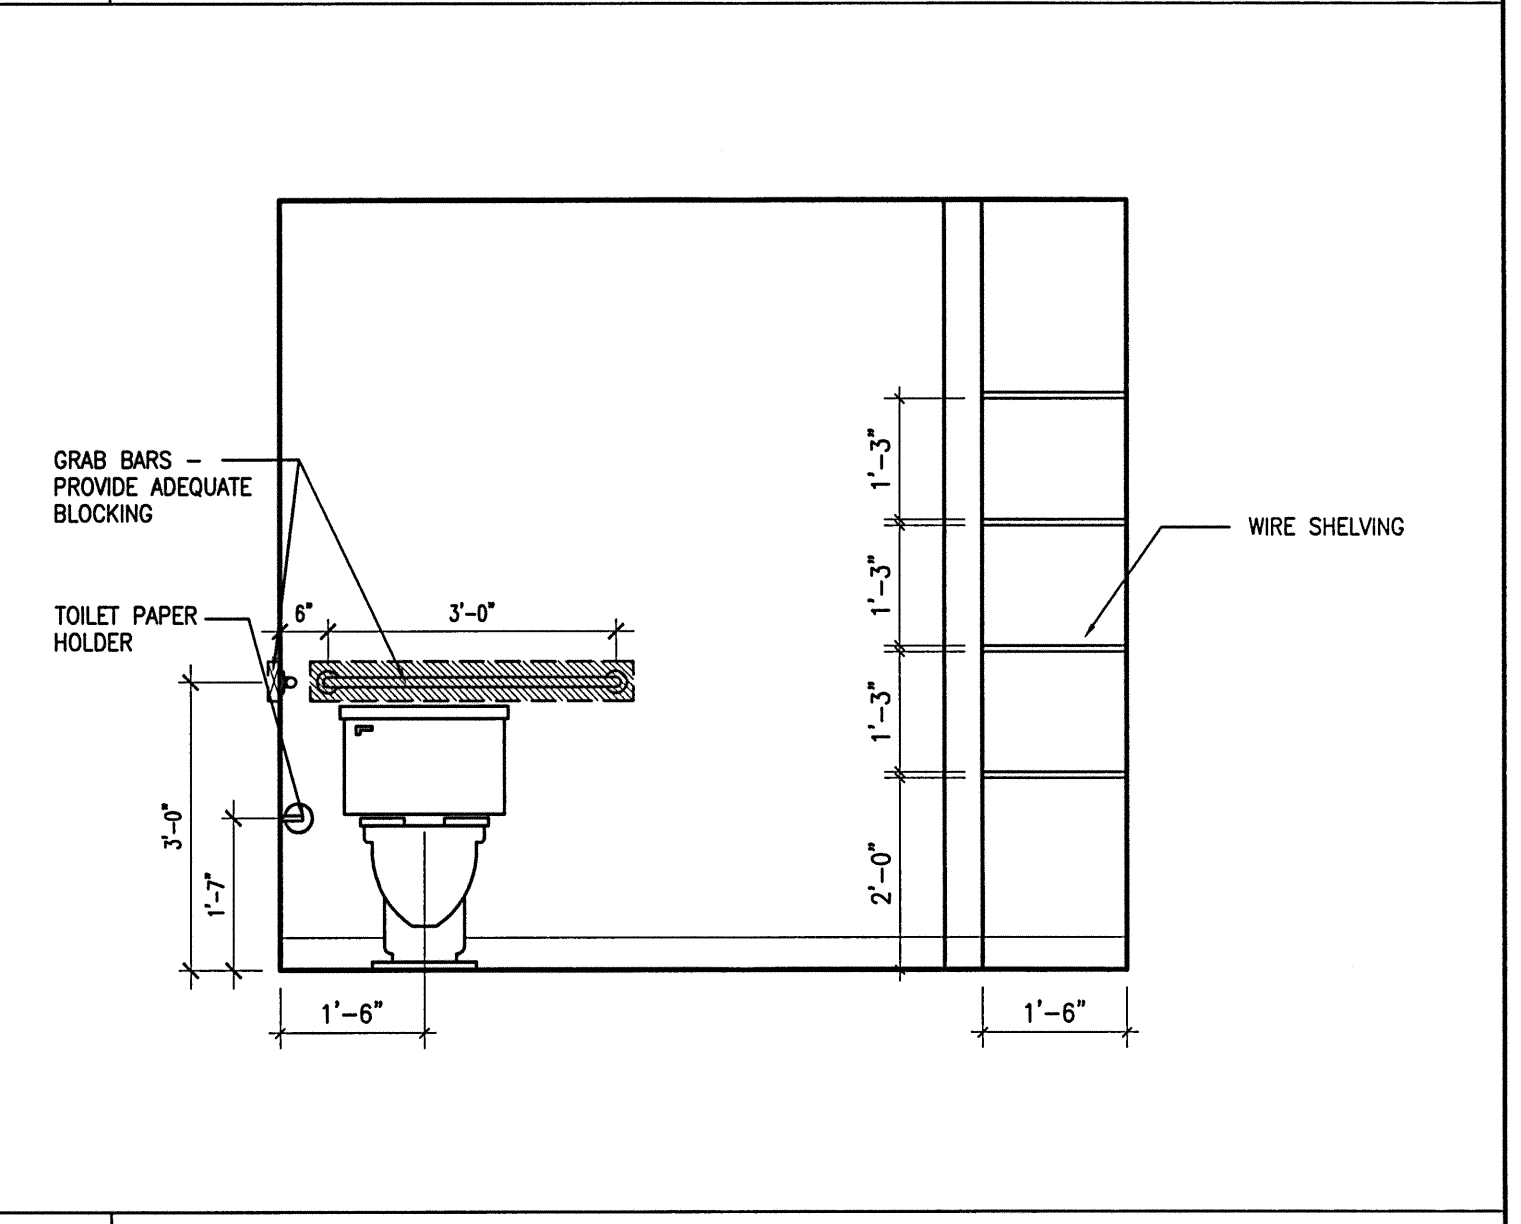

**A16 UNIT A BATHROOM**  
 1/2"=1'-0" ADA UNIT

1:2005100405 - Florence House - Architecture & Interiors/Preble Street/090908 - A925 Interior Elevations.dwg, A925, 11/20/08 1:10:30 PM, name