

**Gawron
Turgeon**
ARCHITECTS
29 Black Point Road
Scarborough, Maine 04074
www.gawronturgeon.com
207-883-4307 tel 207-883-4361 fax



FLORENCE HOUSE
190 VALLEY STREET
PORTLAND, MAINE




REVISIONS		
#	DATE	DESCRIPTION
1	04.02.07	CONTRACT ZONE SUB.
2	05.22.07	CONTRACT ZONE REV.
3	07.10.07	CONTRACT ZONE REV.
4	09.04.07	SITE PLAN AND SUBDIVISION REVIEW
5	10.02.07	FINAL SITE PLAN REVIEW
6	10.23.07	FINAL SITE PLAN REVISIONS
7	11.16.07	50% REVIEW SET
8	12.7.07	MAINE HOUSING 50% REVIEW SET
9	05.02.08	MAINE HOUSING 90% REVIEW SET
10	07.31.08	MAINE HOUSING 100% REVIEW SET
11	09.02.08	100% BID DOCUMENTS

DATE:	09.02.08
PROJECT #	100405
DRAWN BY:	KLD
CHECKED BY:	RS
DRAWING SCALE	1" = 1'-0"


SHEET TITLE
LANDSCAPE DETAILS

L204


© COPYRIGHT 1985-2006
REPRODUCTION OR USE OF THIS
DOCUMENT WITHOUT WRITTEN
PERMISSION OF GAWRON TURGEON
ARCHITECTS IS PROHIBITED

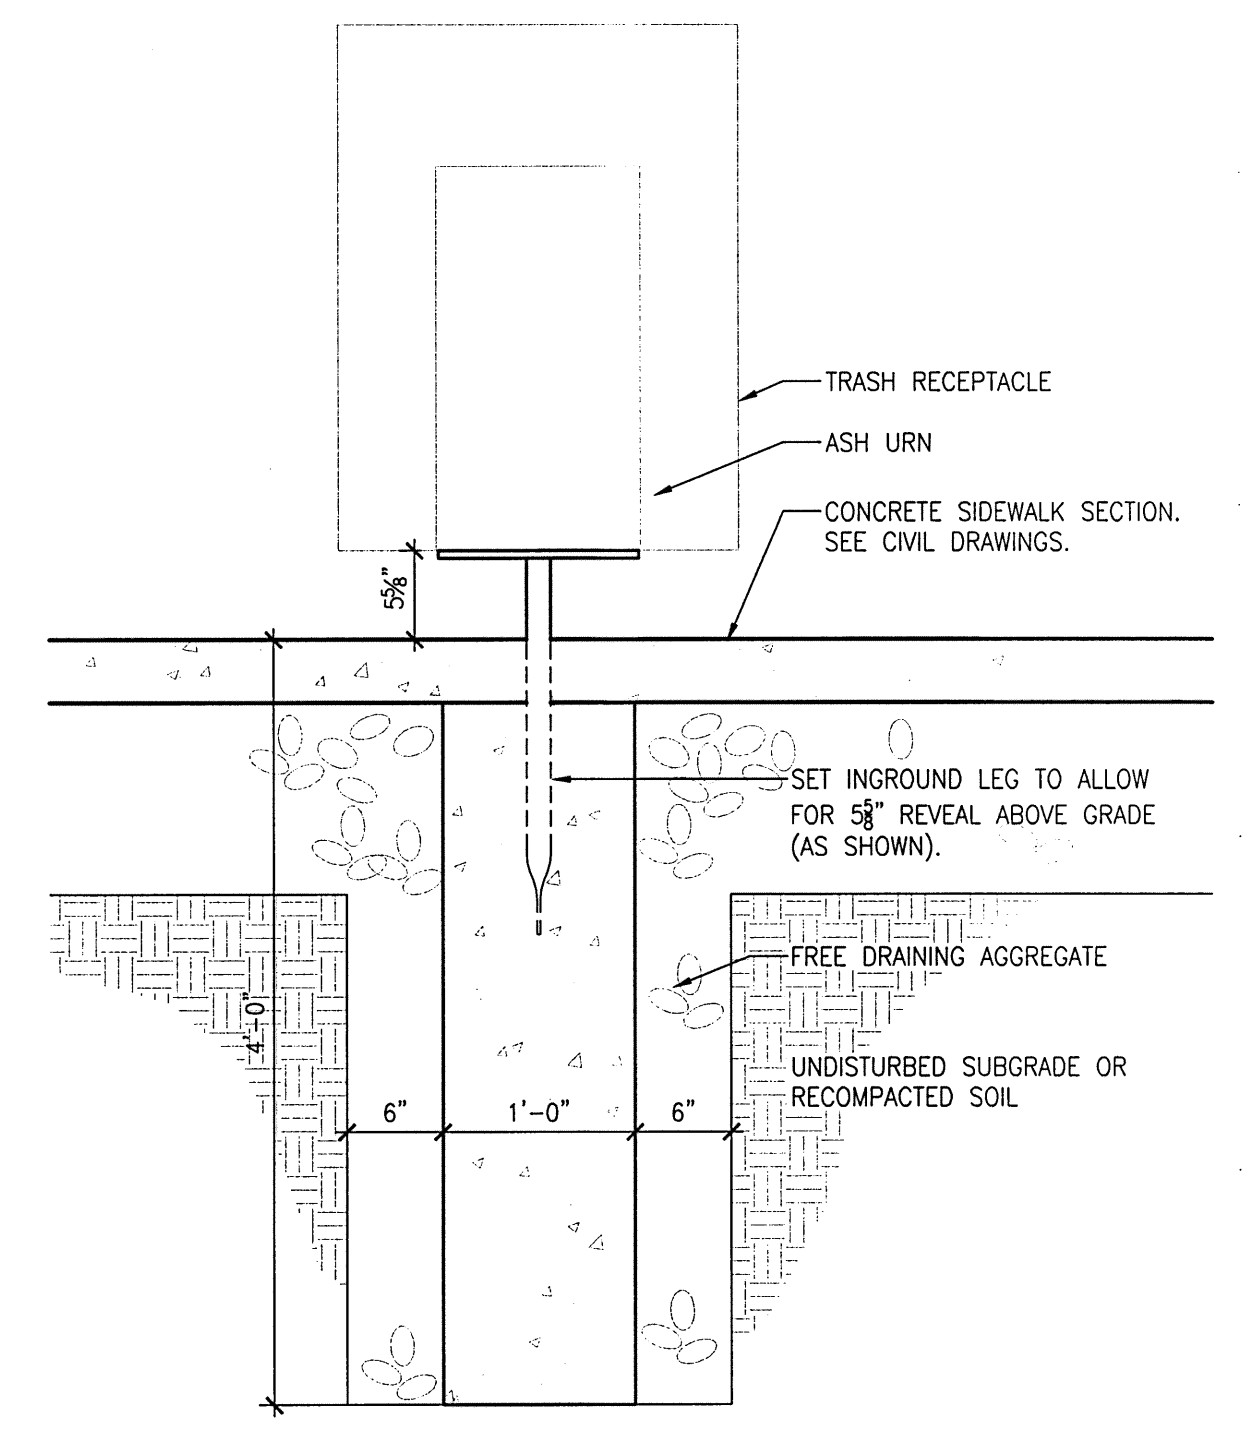

J16 EMBEDMENT LEG MOUNTING SECTION
1" = 1'-0" NOTE: For use with Ash Urns and Trash Receptacle.

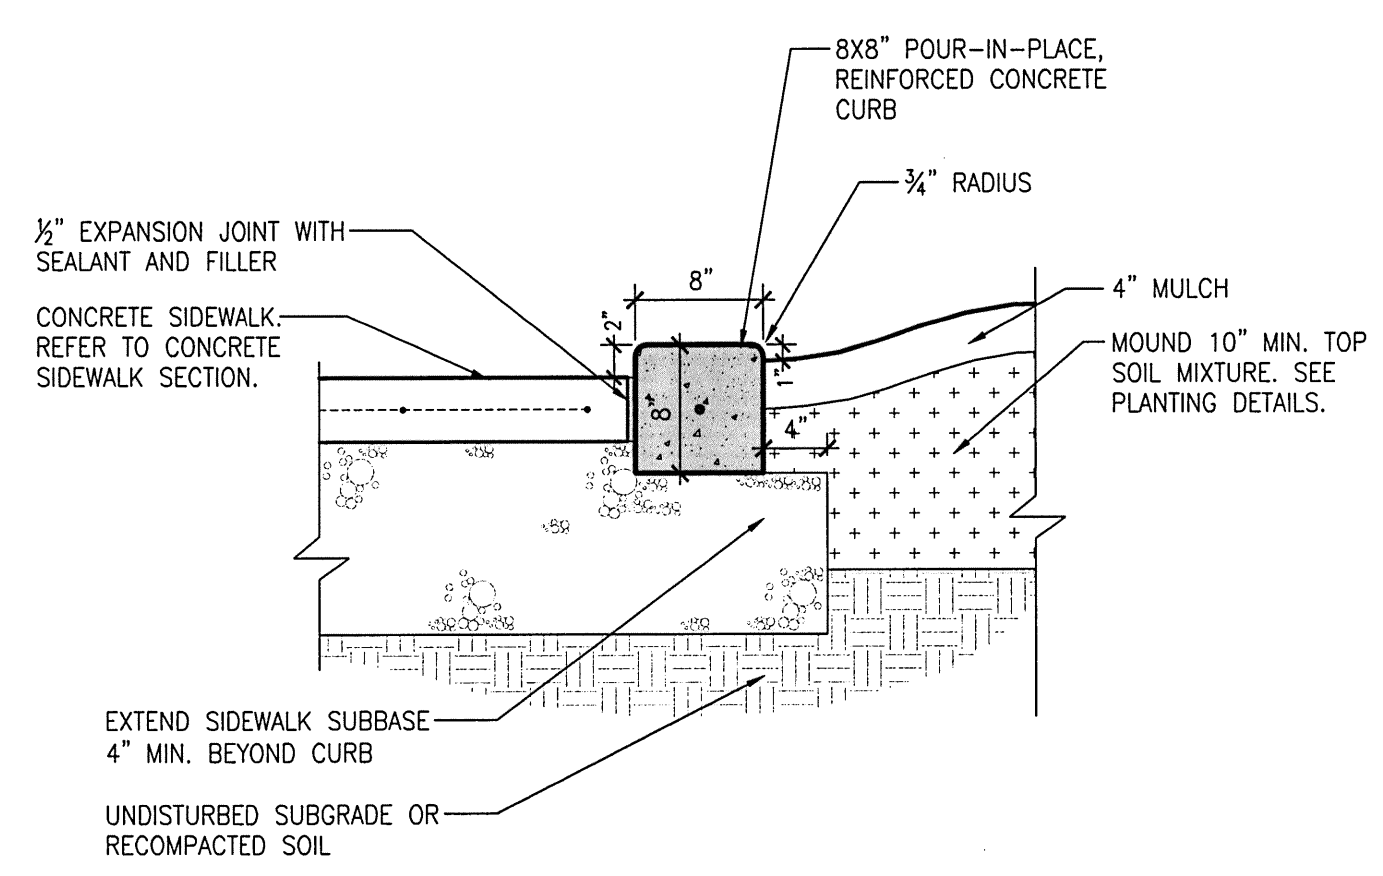

A10 LANDSCAPE CURB SECTION
1" = 1'-0"

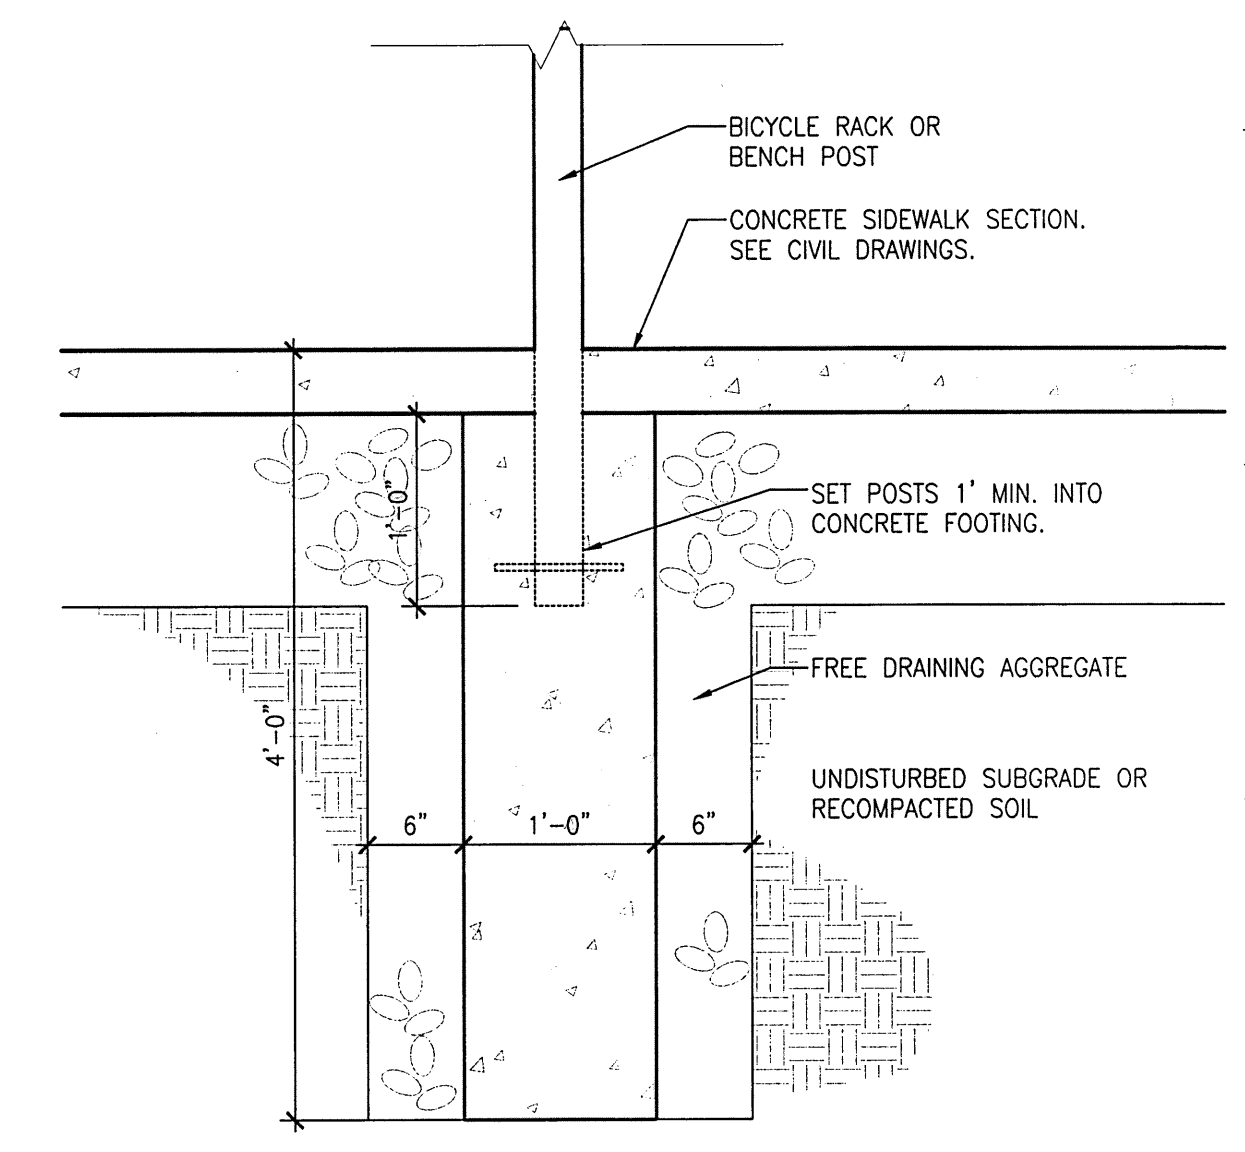

A16 EMBEDMENT POST MOUNTING SECTION
1" = 1'-0" NOTE: For use with Bicycle Rack and Bench.

A1 NOT USED
N/A