


**FLORENCE HOUSE**  
190 VALLEY STREET  
PORTLAND, MAINE

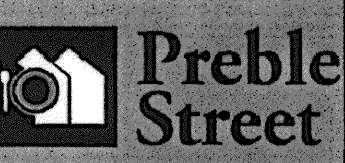


REVISIONS		
#	DATE	DESCRIPTION
1	4.03.07	CONTRACT ZONE SUBMISSION
2	5.01.07	CONTRACT ZONE SUBMISSION
3	7.10.07	CONTRACT ZONE SUBMISSION
4	9.04.07	SITE PLAN AND SUBDIVISION REVIEW
5	10.02.07	FINAL SITE PLAN REVIEW
6	11.15.07	50% MAINE HOUSING REVIEW SET
7	12.04.07	50% MAINE HOUSING REVIEW SET
8	05.02.08	90% MAINE HOUSING REVIEW SET
9	07.31.08	100% MAINE HOUSING REVIEW SET
10	09.02.08	100% BID DOCUMENTS

DATE:	09/02/08
PROJECT #:	100405
DRAWN BY:	
CHECKED BY:	RLD
DRAWING SCALE:	1/4" = 1'-0"


**SHEET TITLE**  
VERTICAL CIRCULATION

**A701**


© COPYRIGHT 1985-2008  
REPRODUCTION OR USE OF THIS DOCUMENT WITHOUT WRITTEN PERMISSION OF GAWRON TURGEON ARCHITECTS IS PROHIBITED.

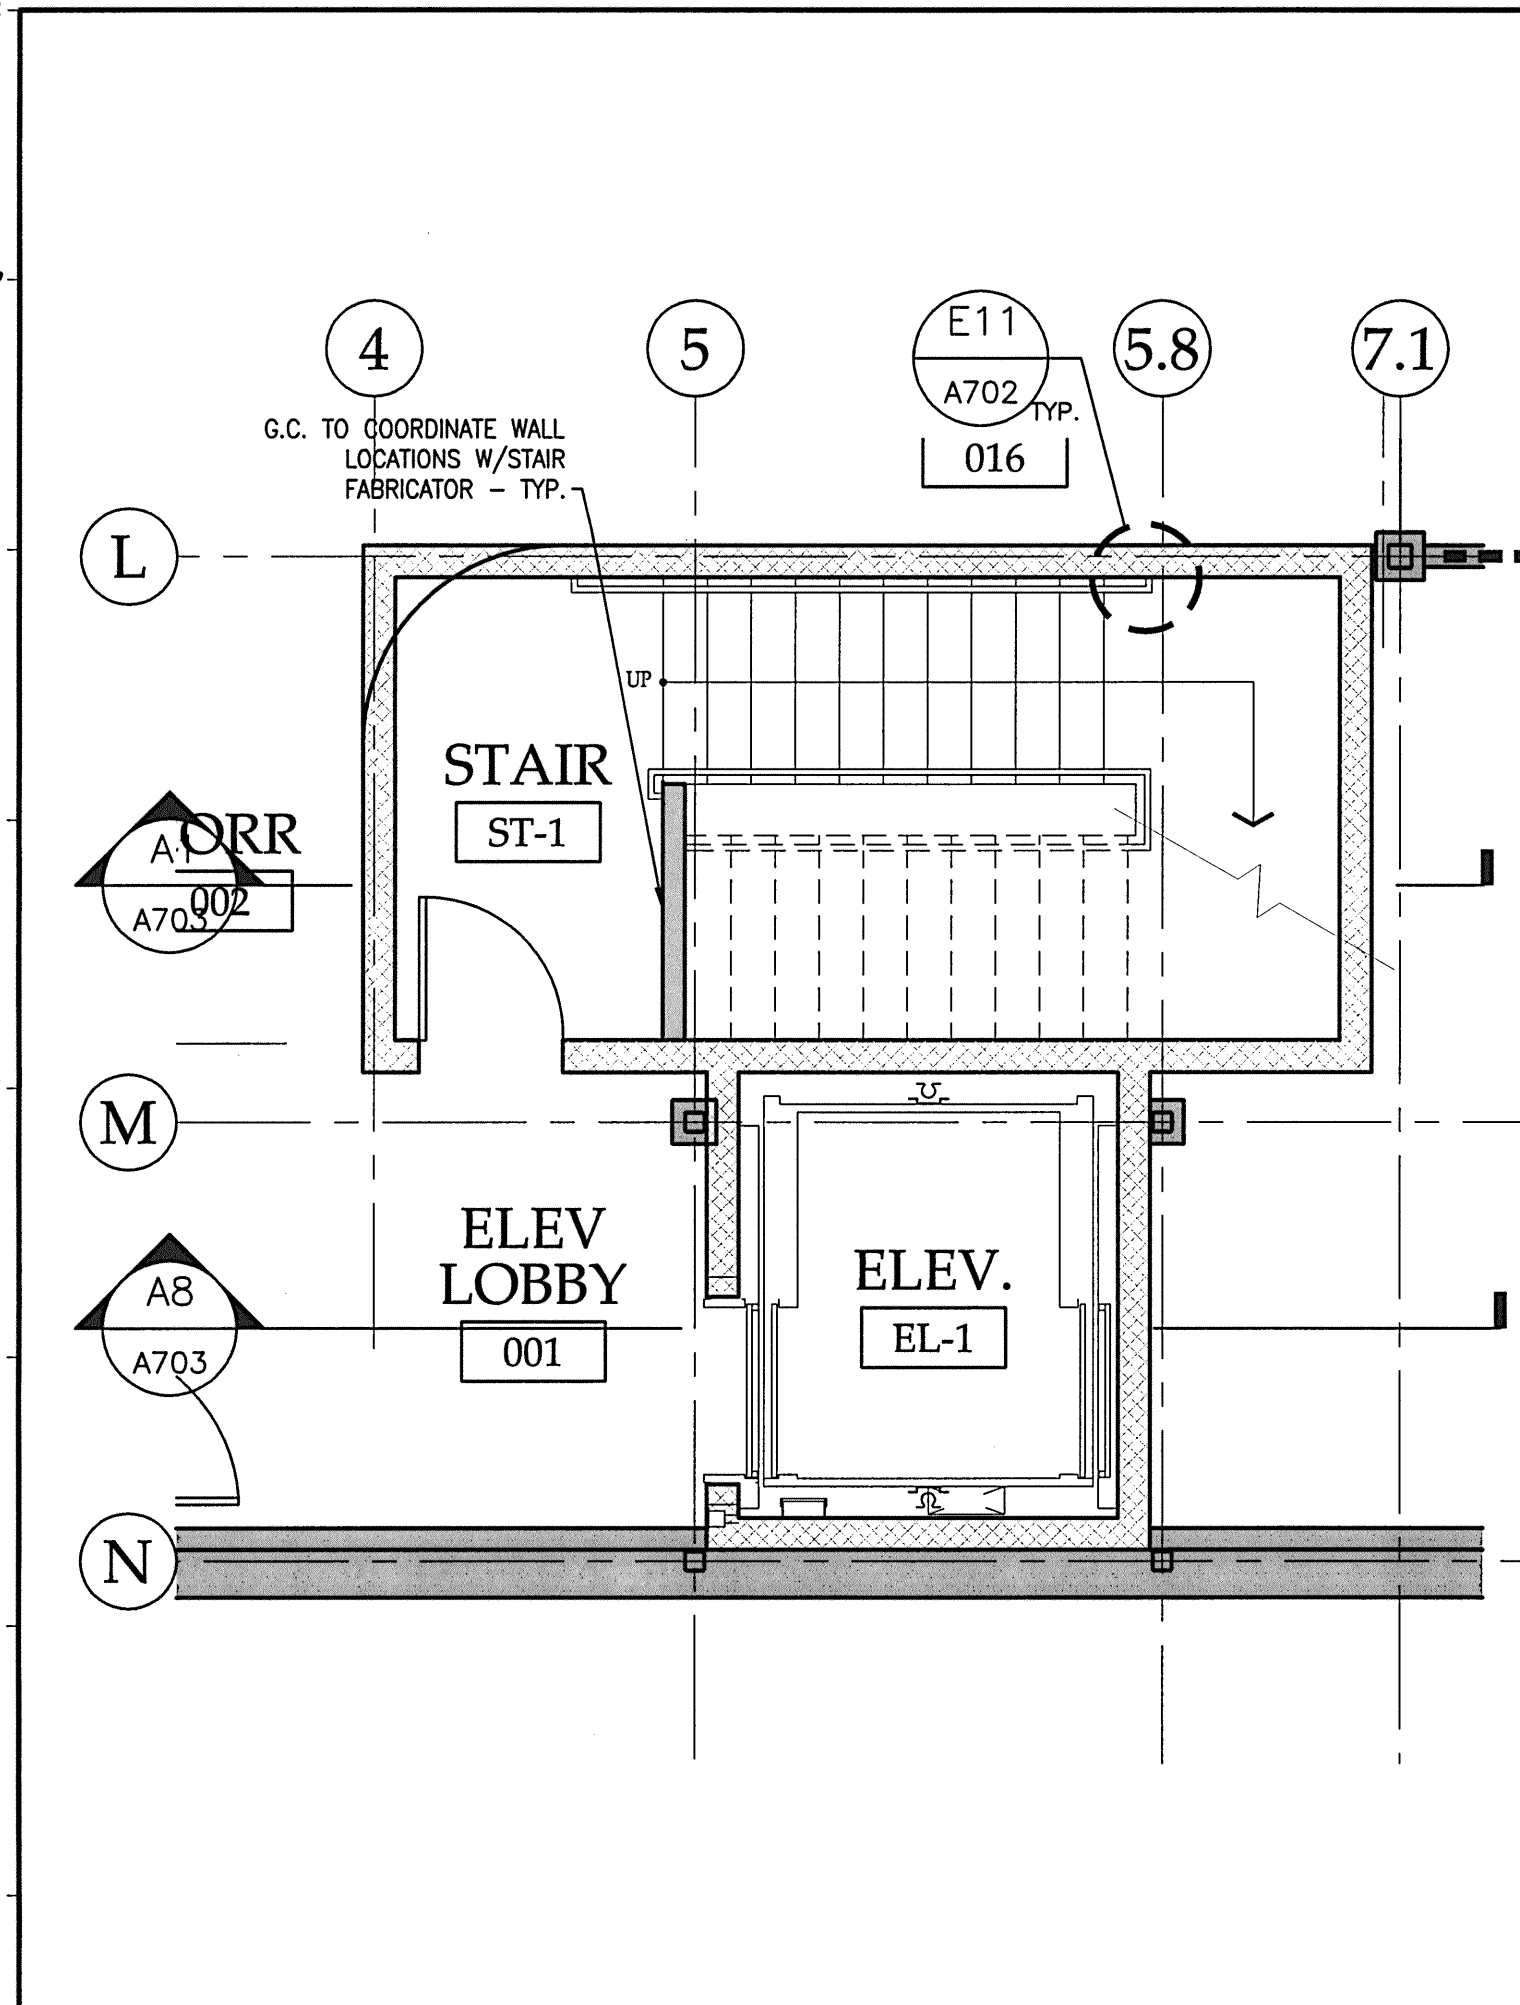


**J1 STAIR 1 & ELEVATOR - BASEMENT FLOOR PLAN**  
1/4"=1'-0"

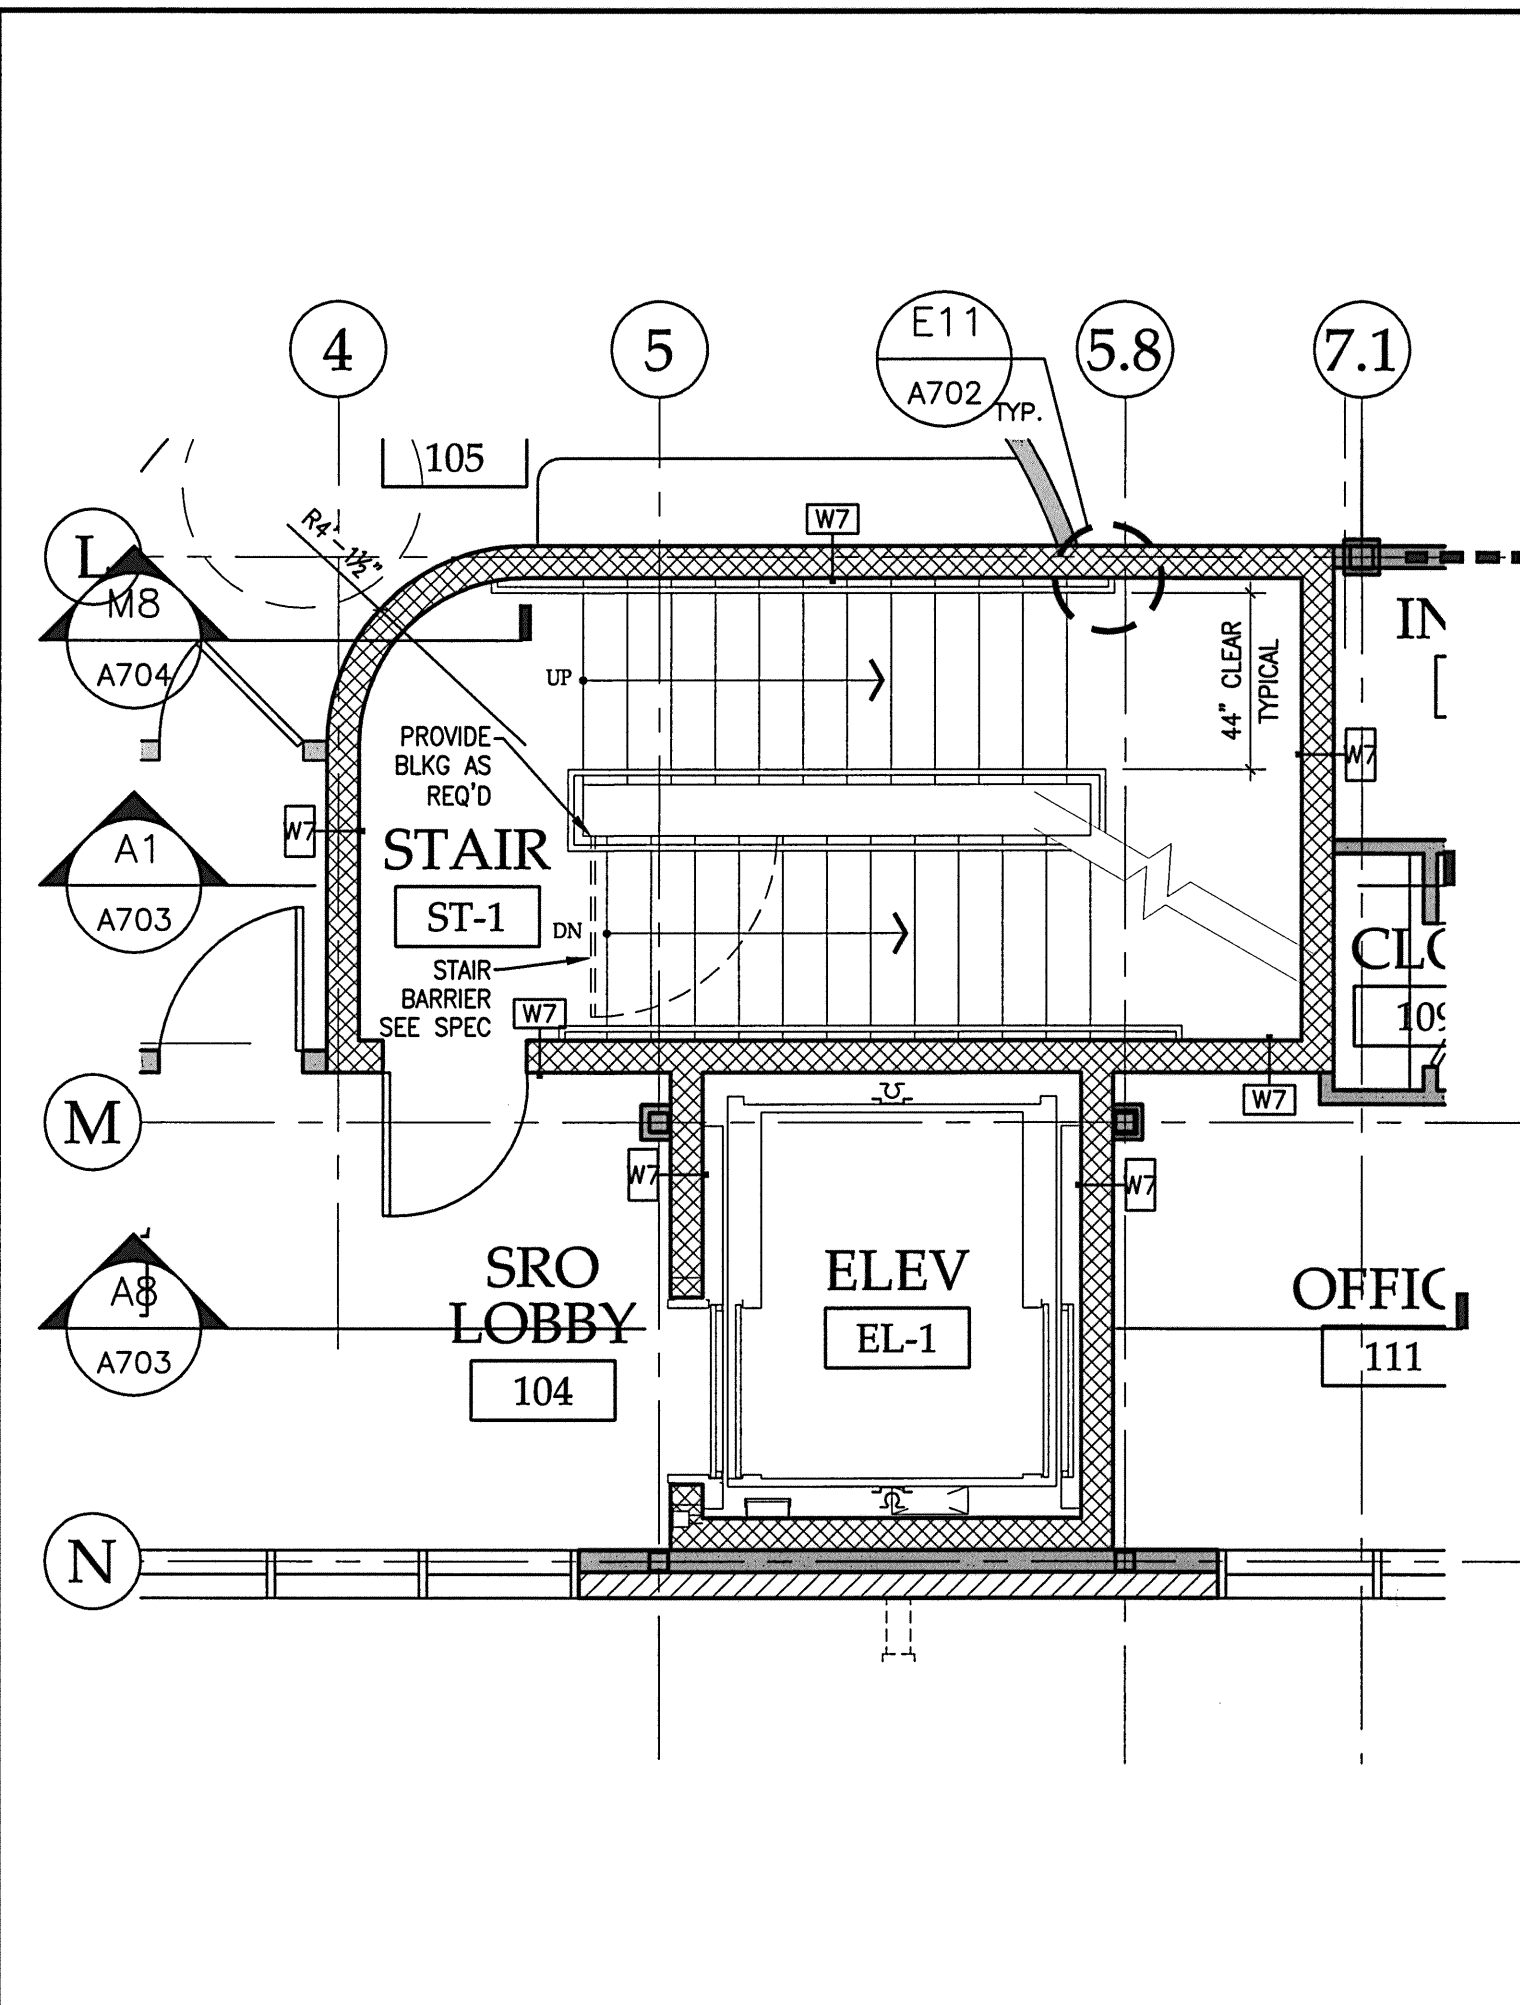


**J6 STAIR 1 & ELEVATOR - 1ST FLOOR PLAN**  
1/4"=1'-0"

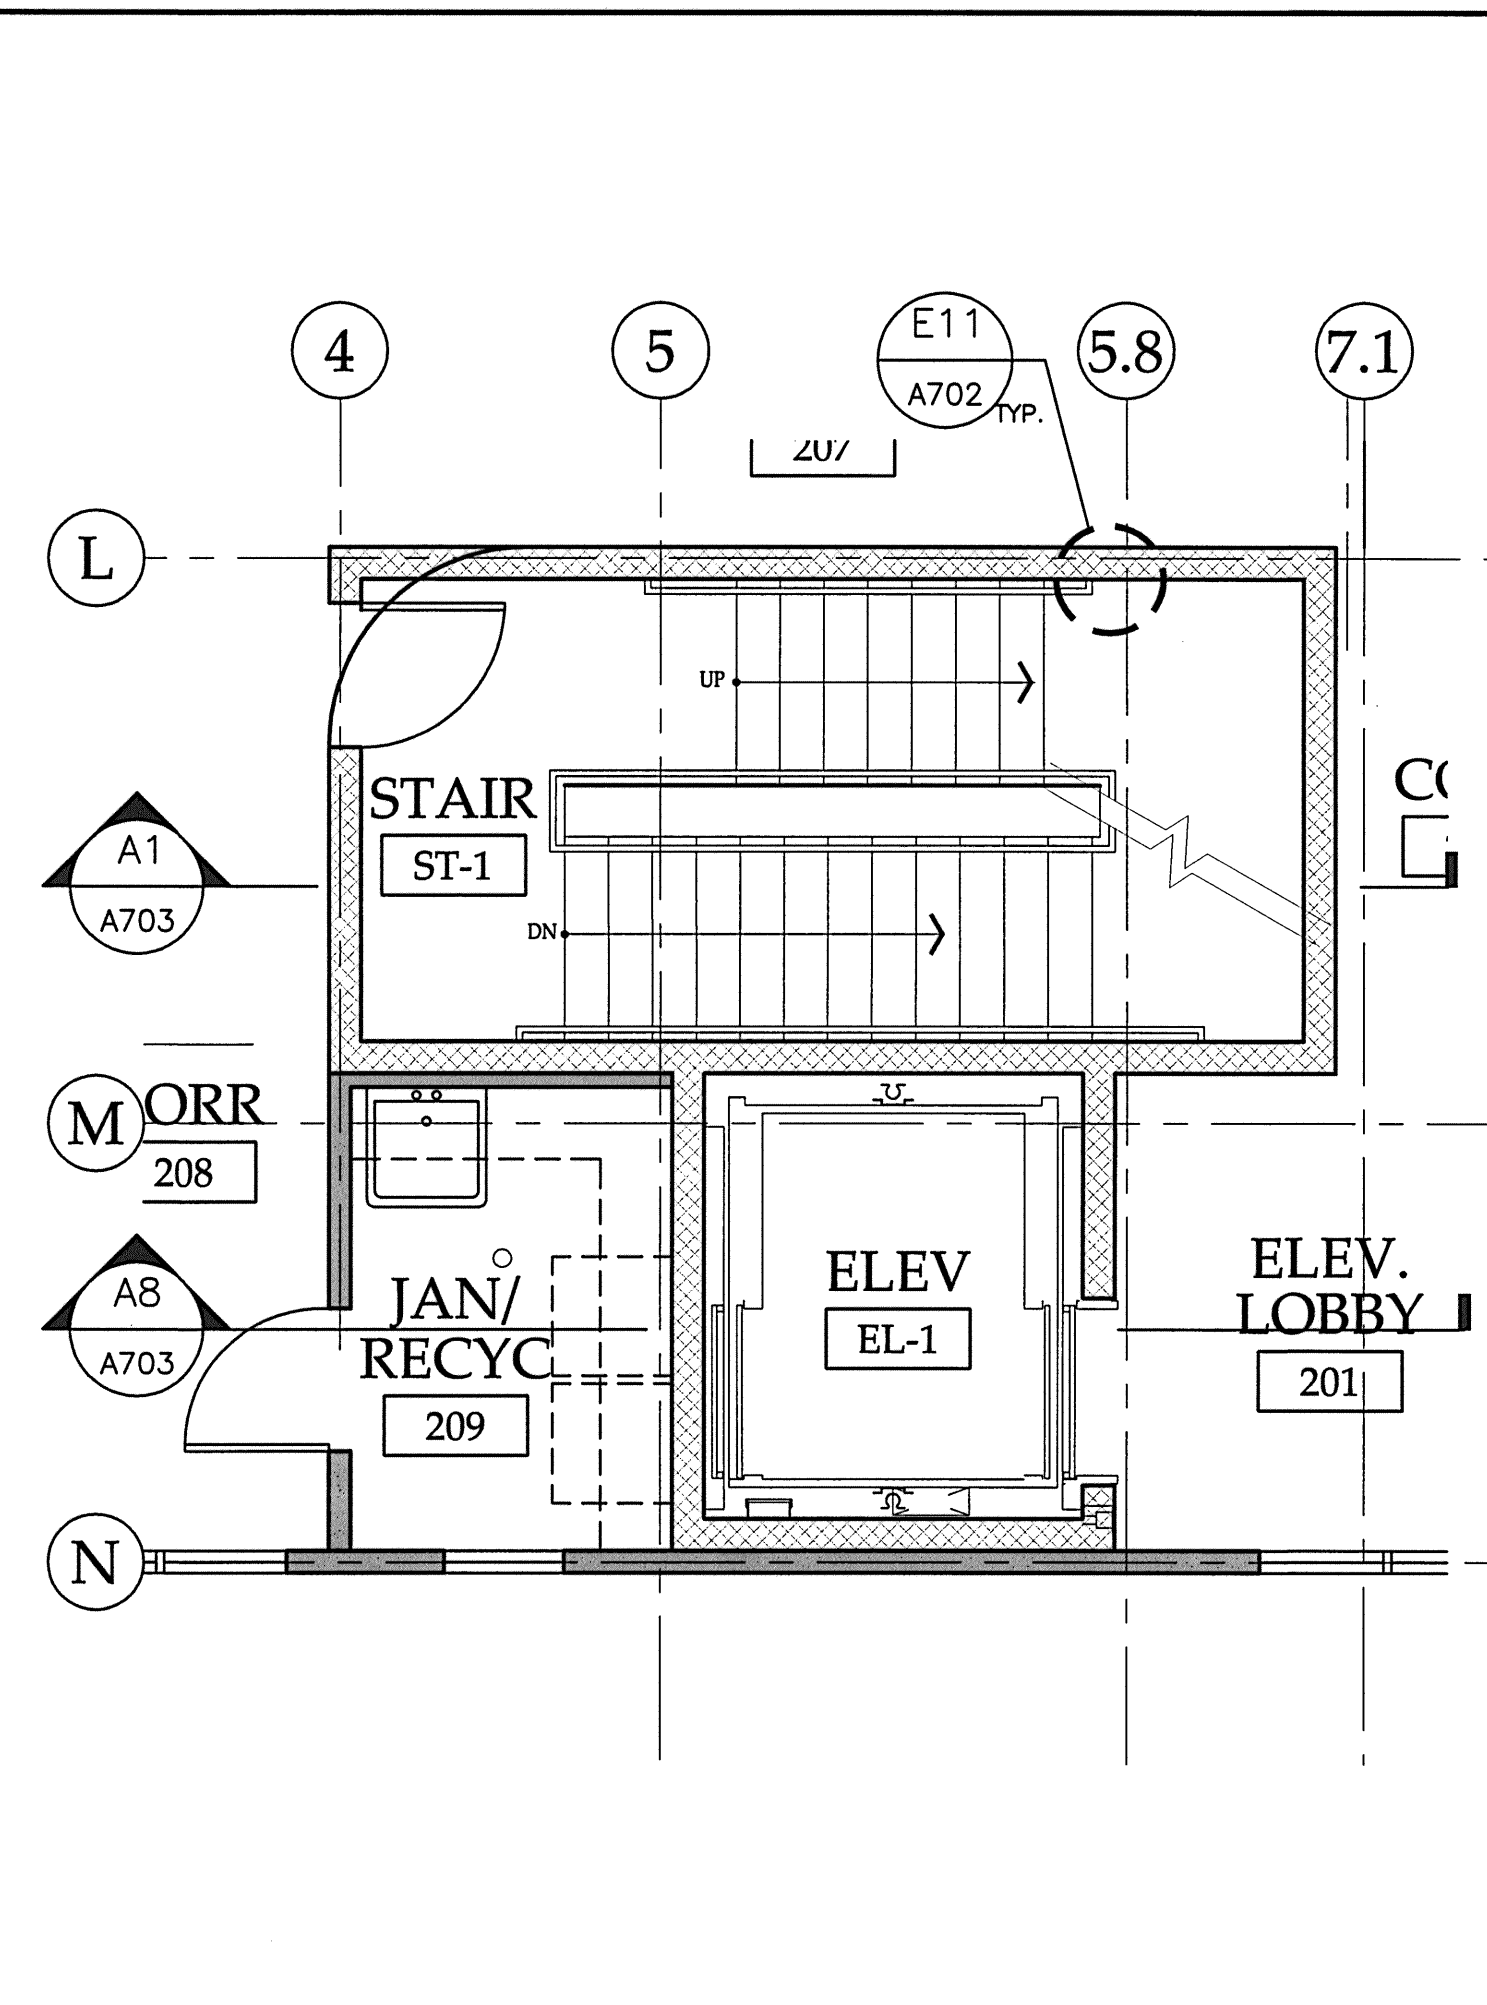


**J11 STAIR 1 & ELEVATOR - 2ND FLOOR PLAN**  
1/4"=1'-0"

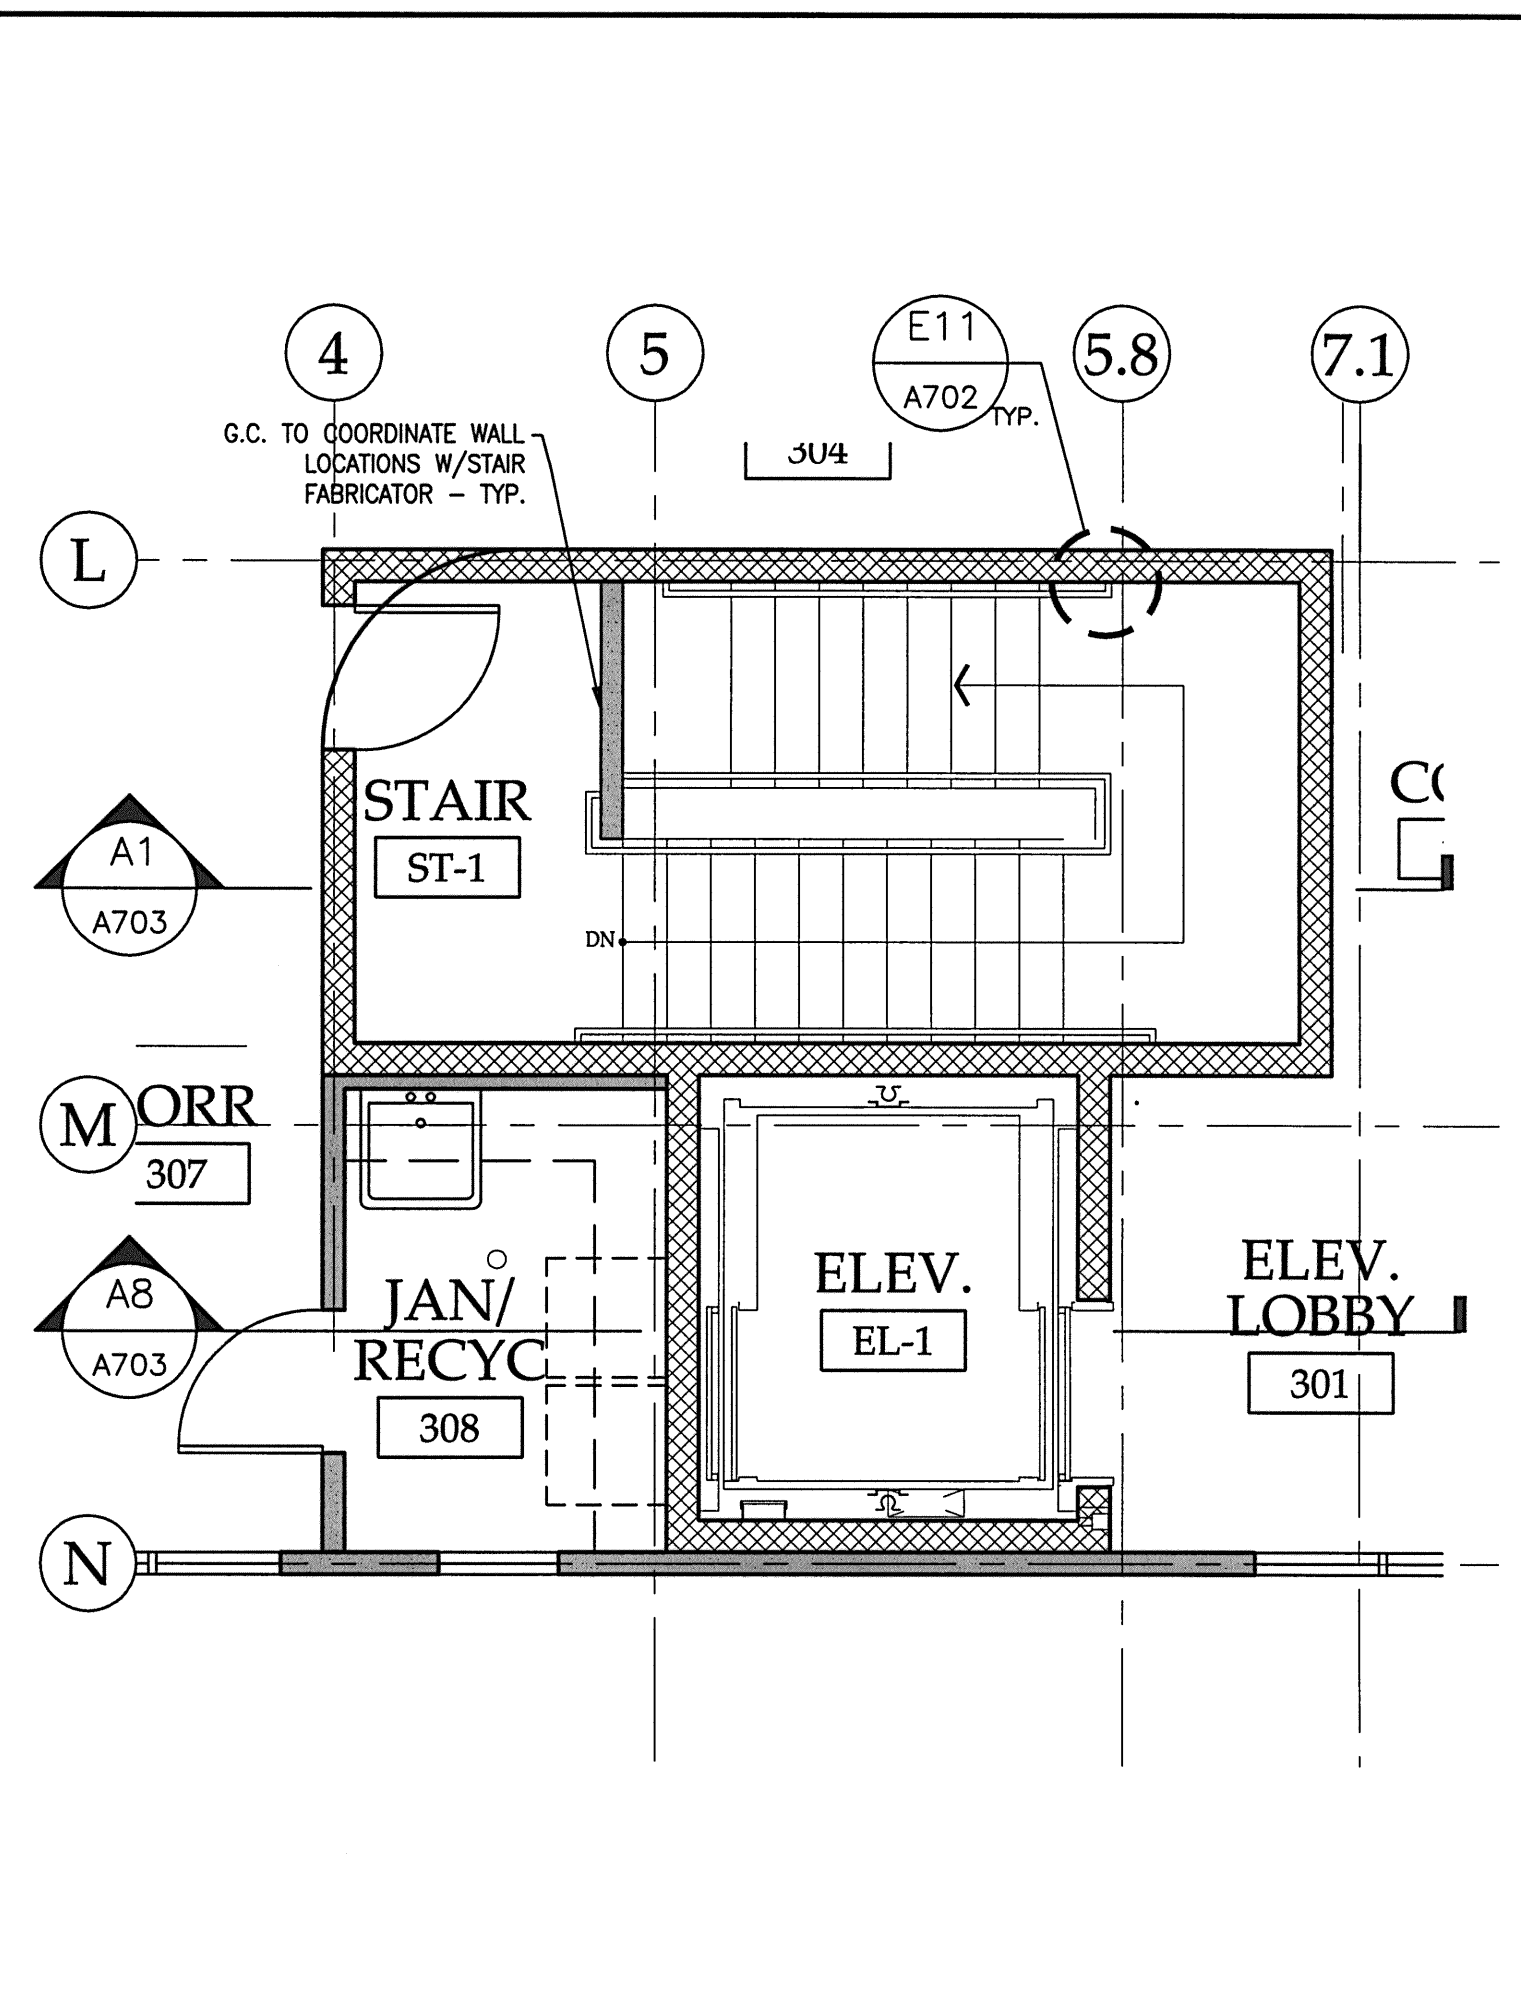


**J16 STAIR 1 & ELEVATOR - 3RD FLOOR PLAN**  
1/4"=1'-0"

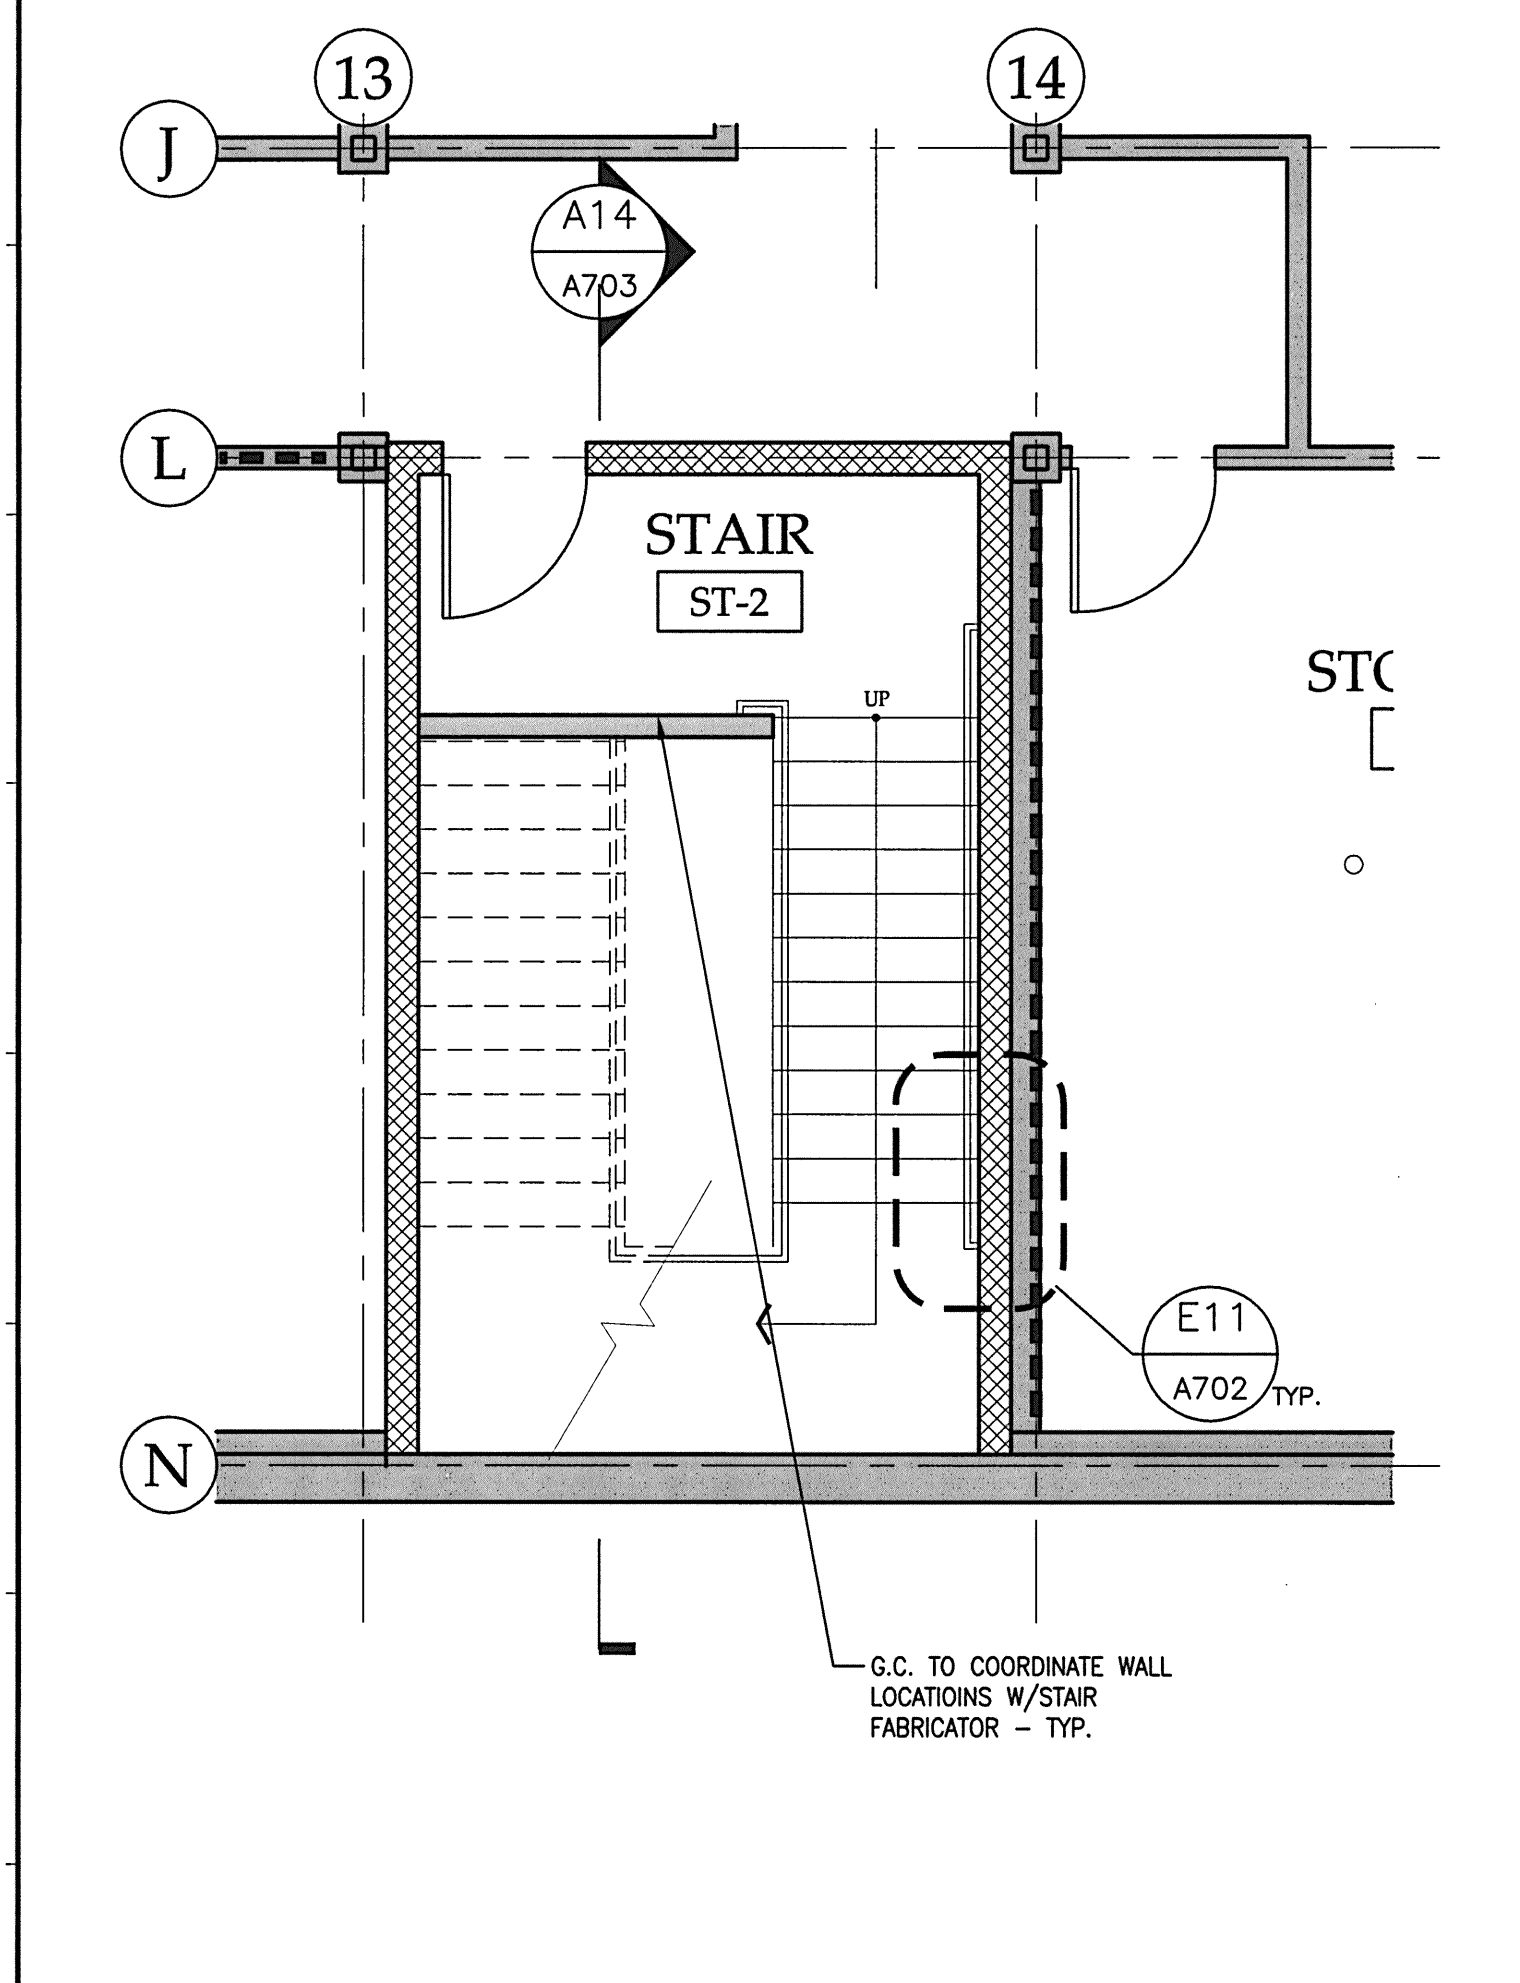


**A1 STAIR 2 - BASEMENT FLOOR PLAN**  
1/4"=1'-0"

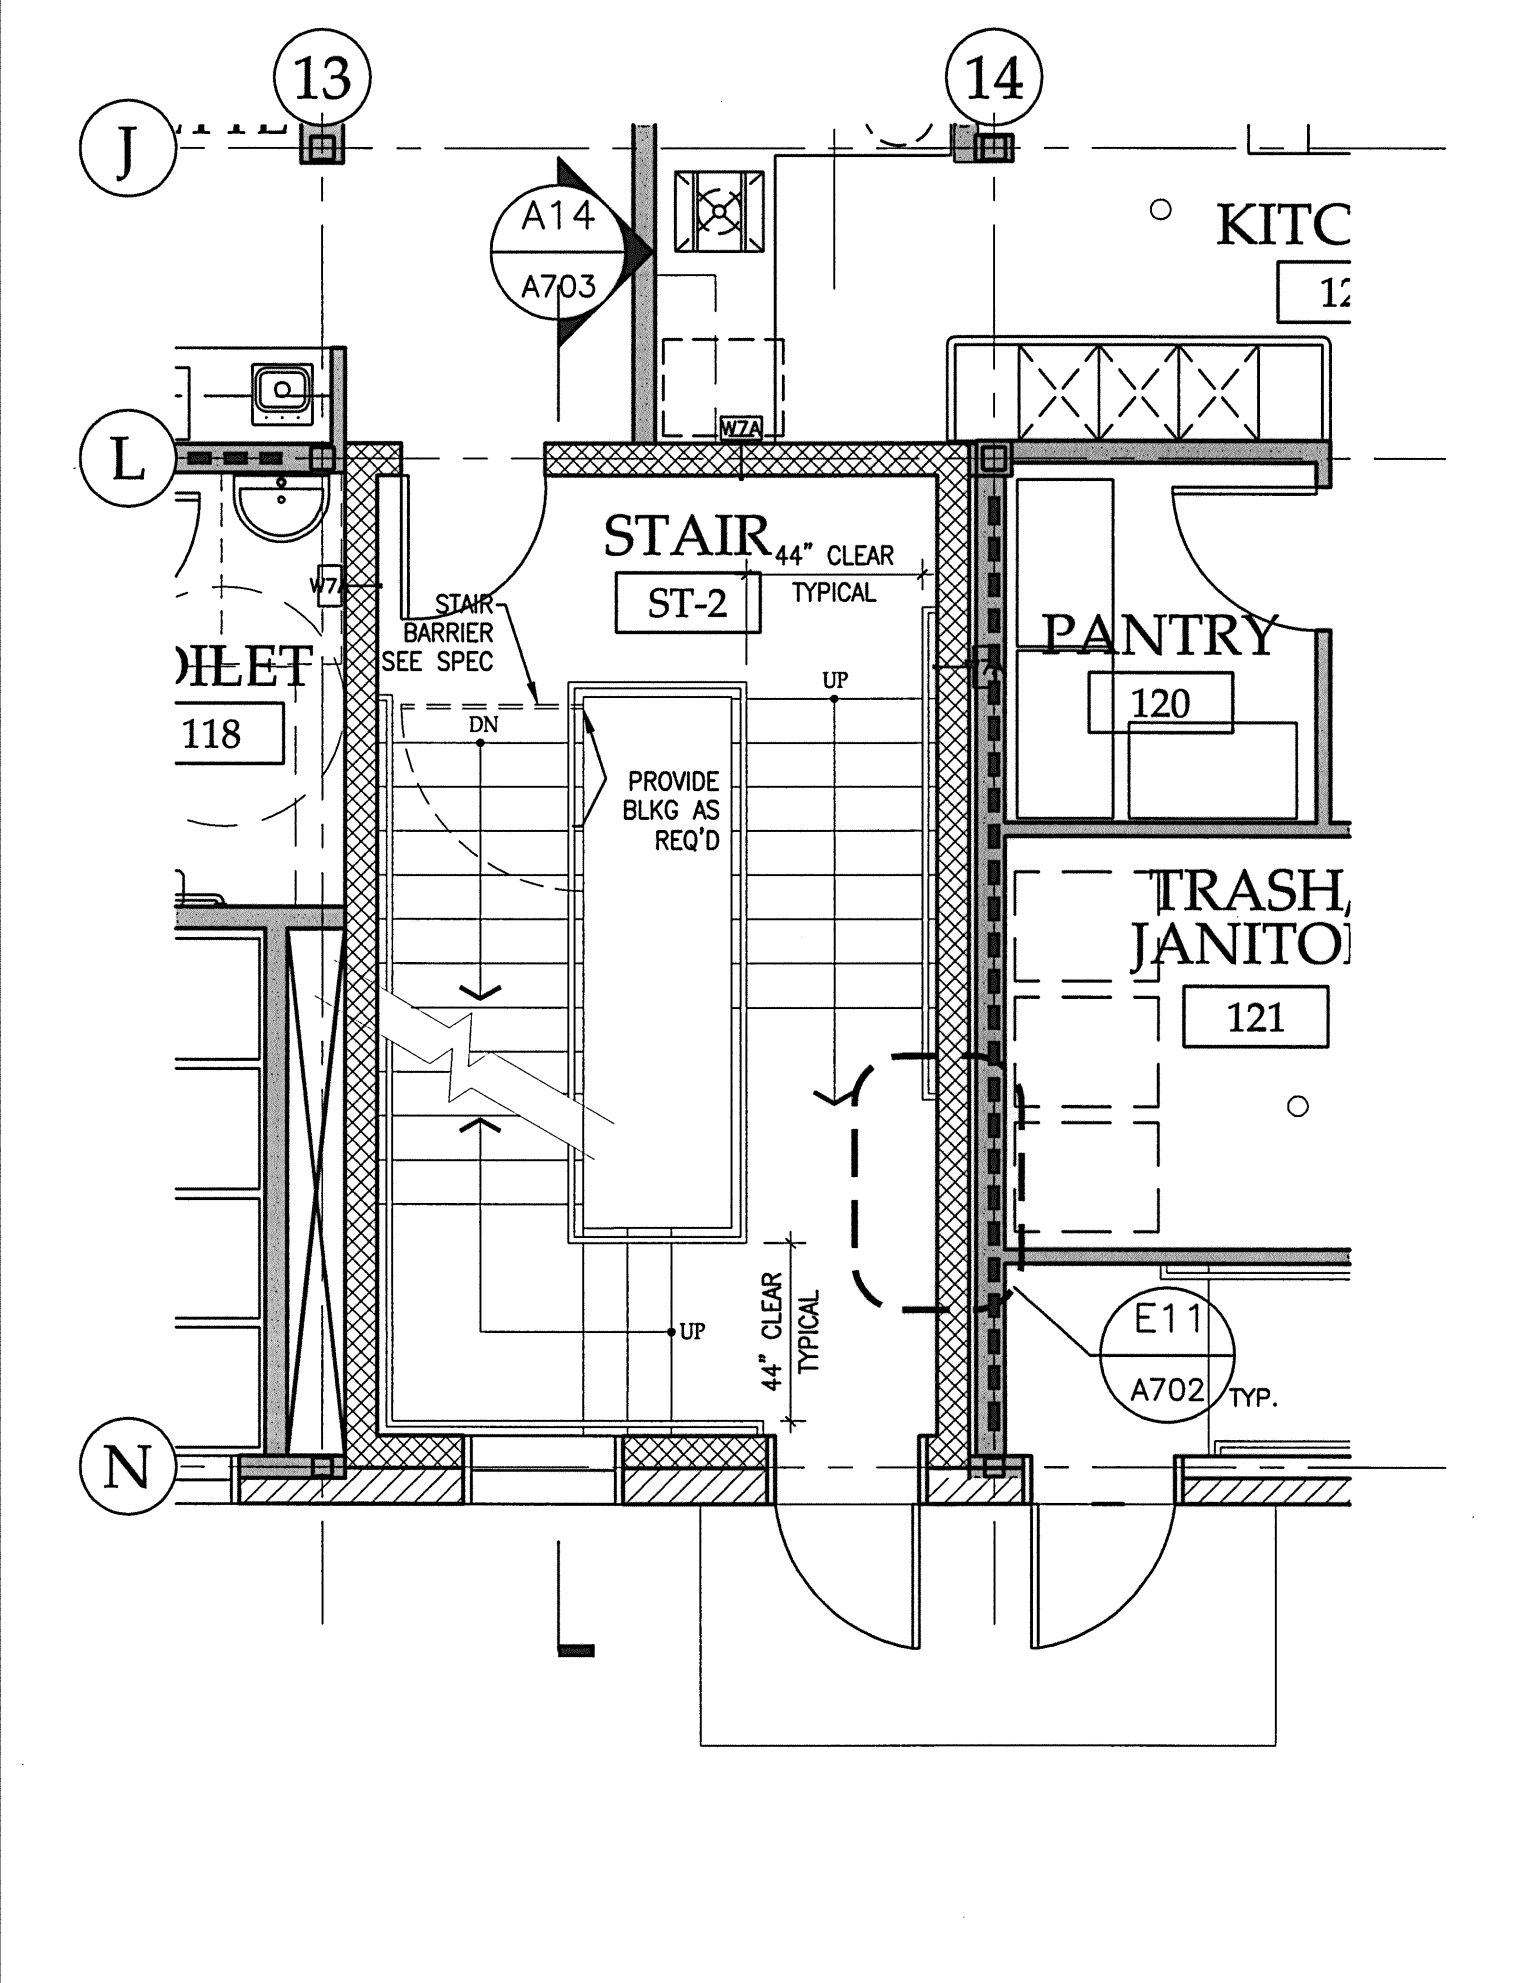

**A6 STAIR 2 - 1ST FLOOR PLAN**  
1/4"=1'-0"

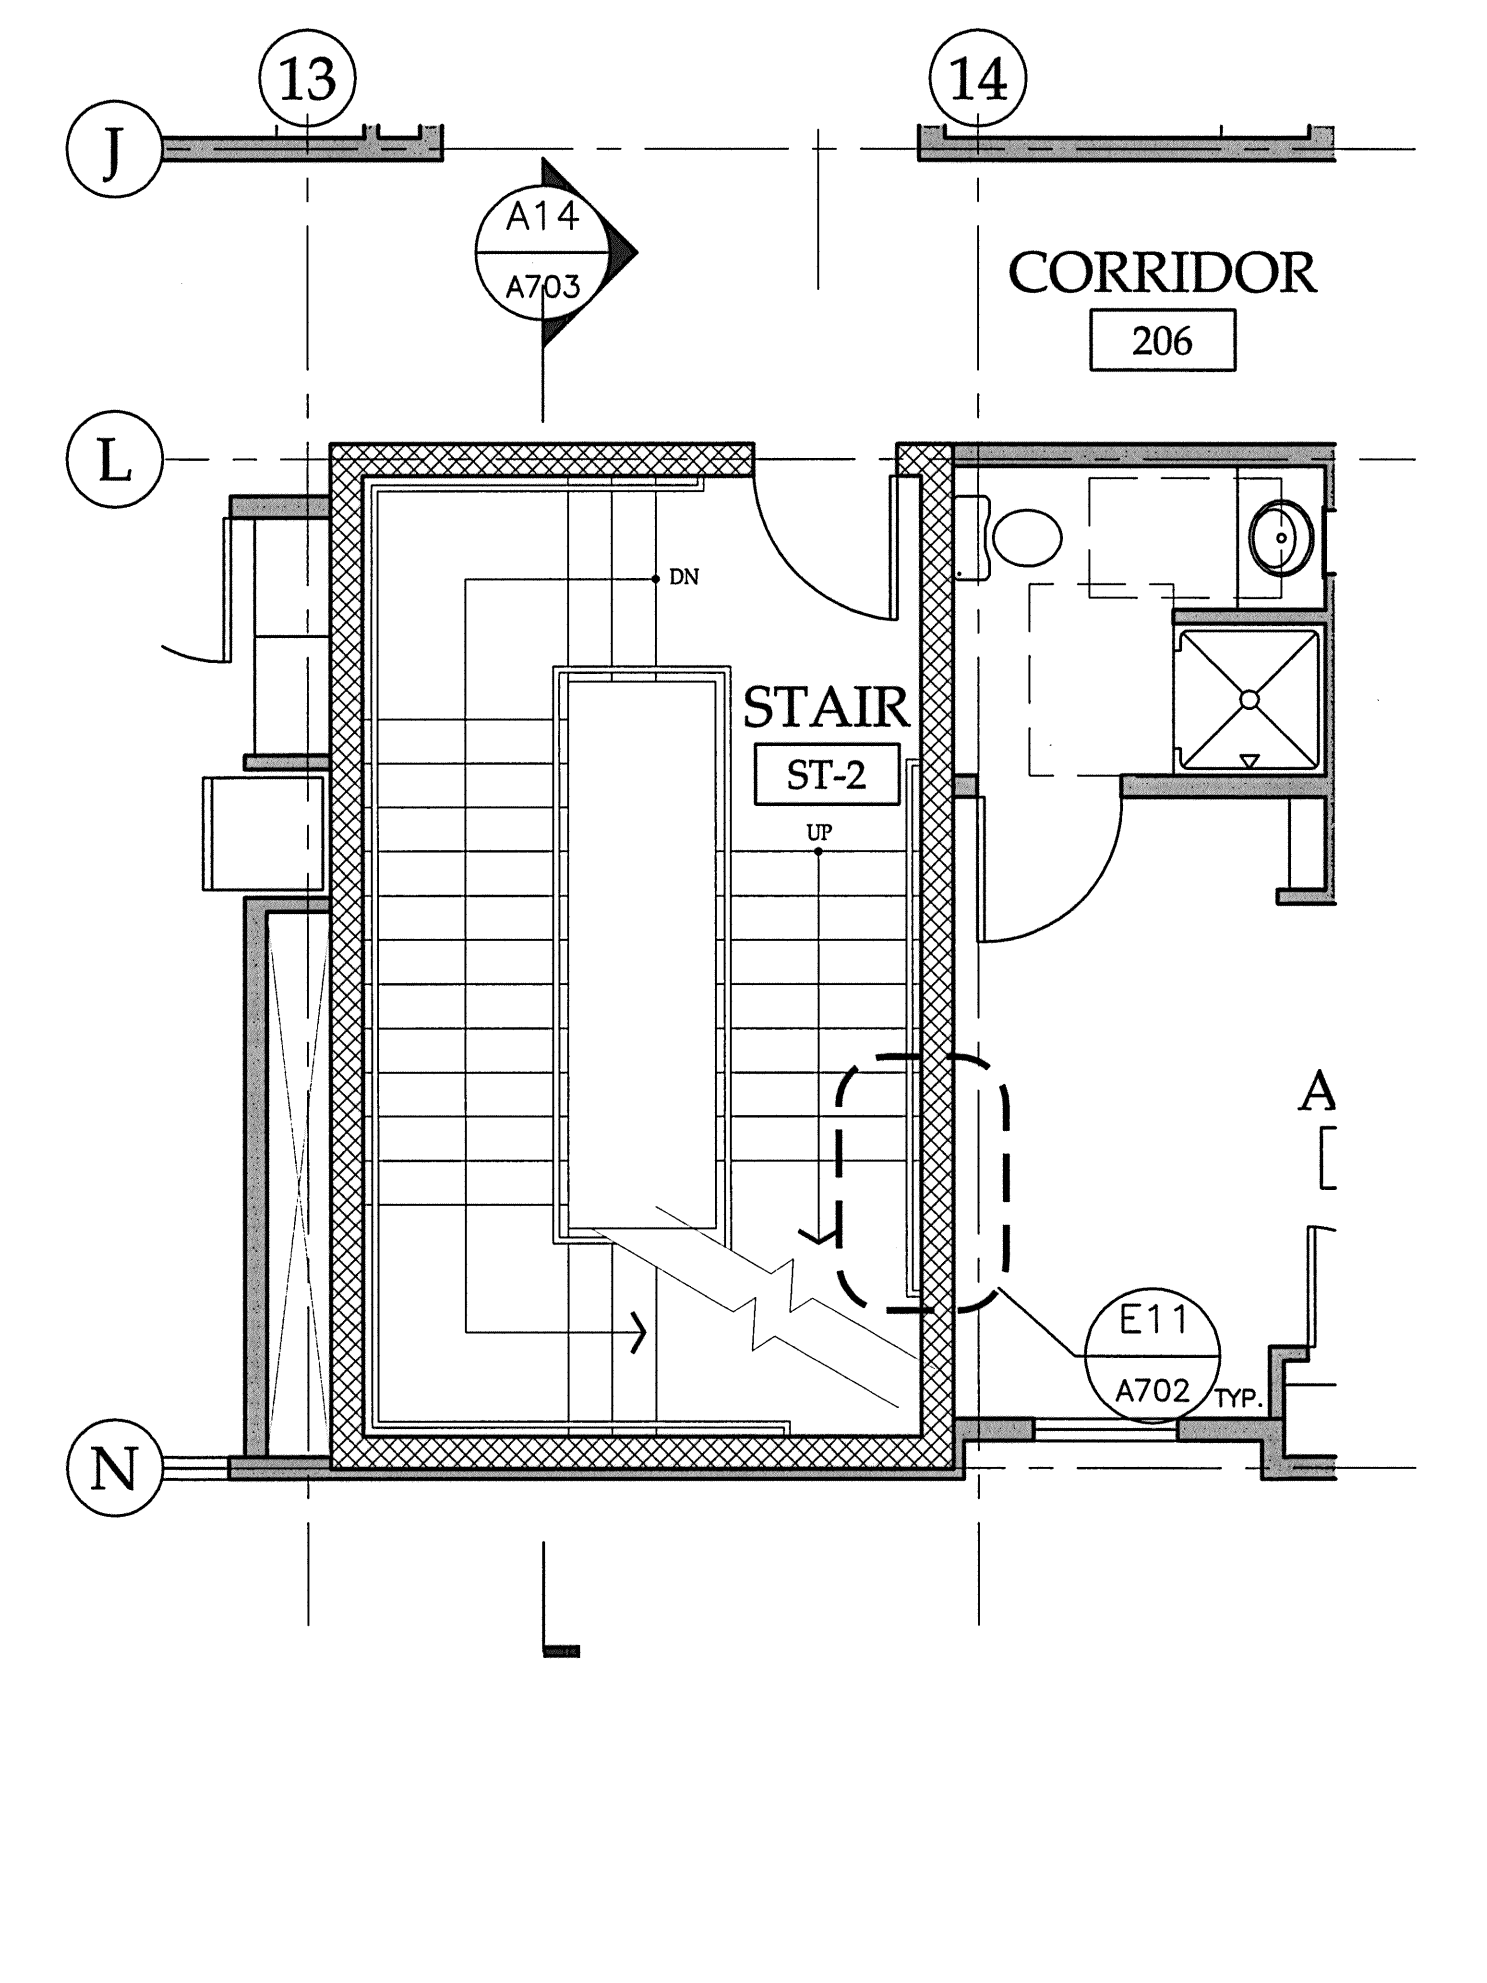

**A11 STAIR 2 - 2ND FLOOR PLAN**  
1/4"=1'-0"

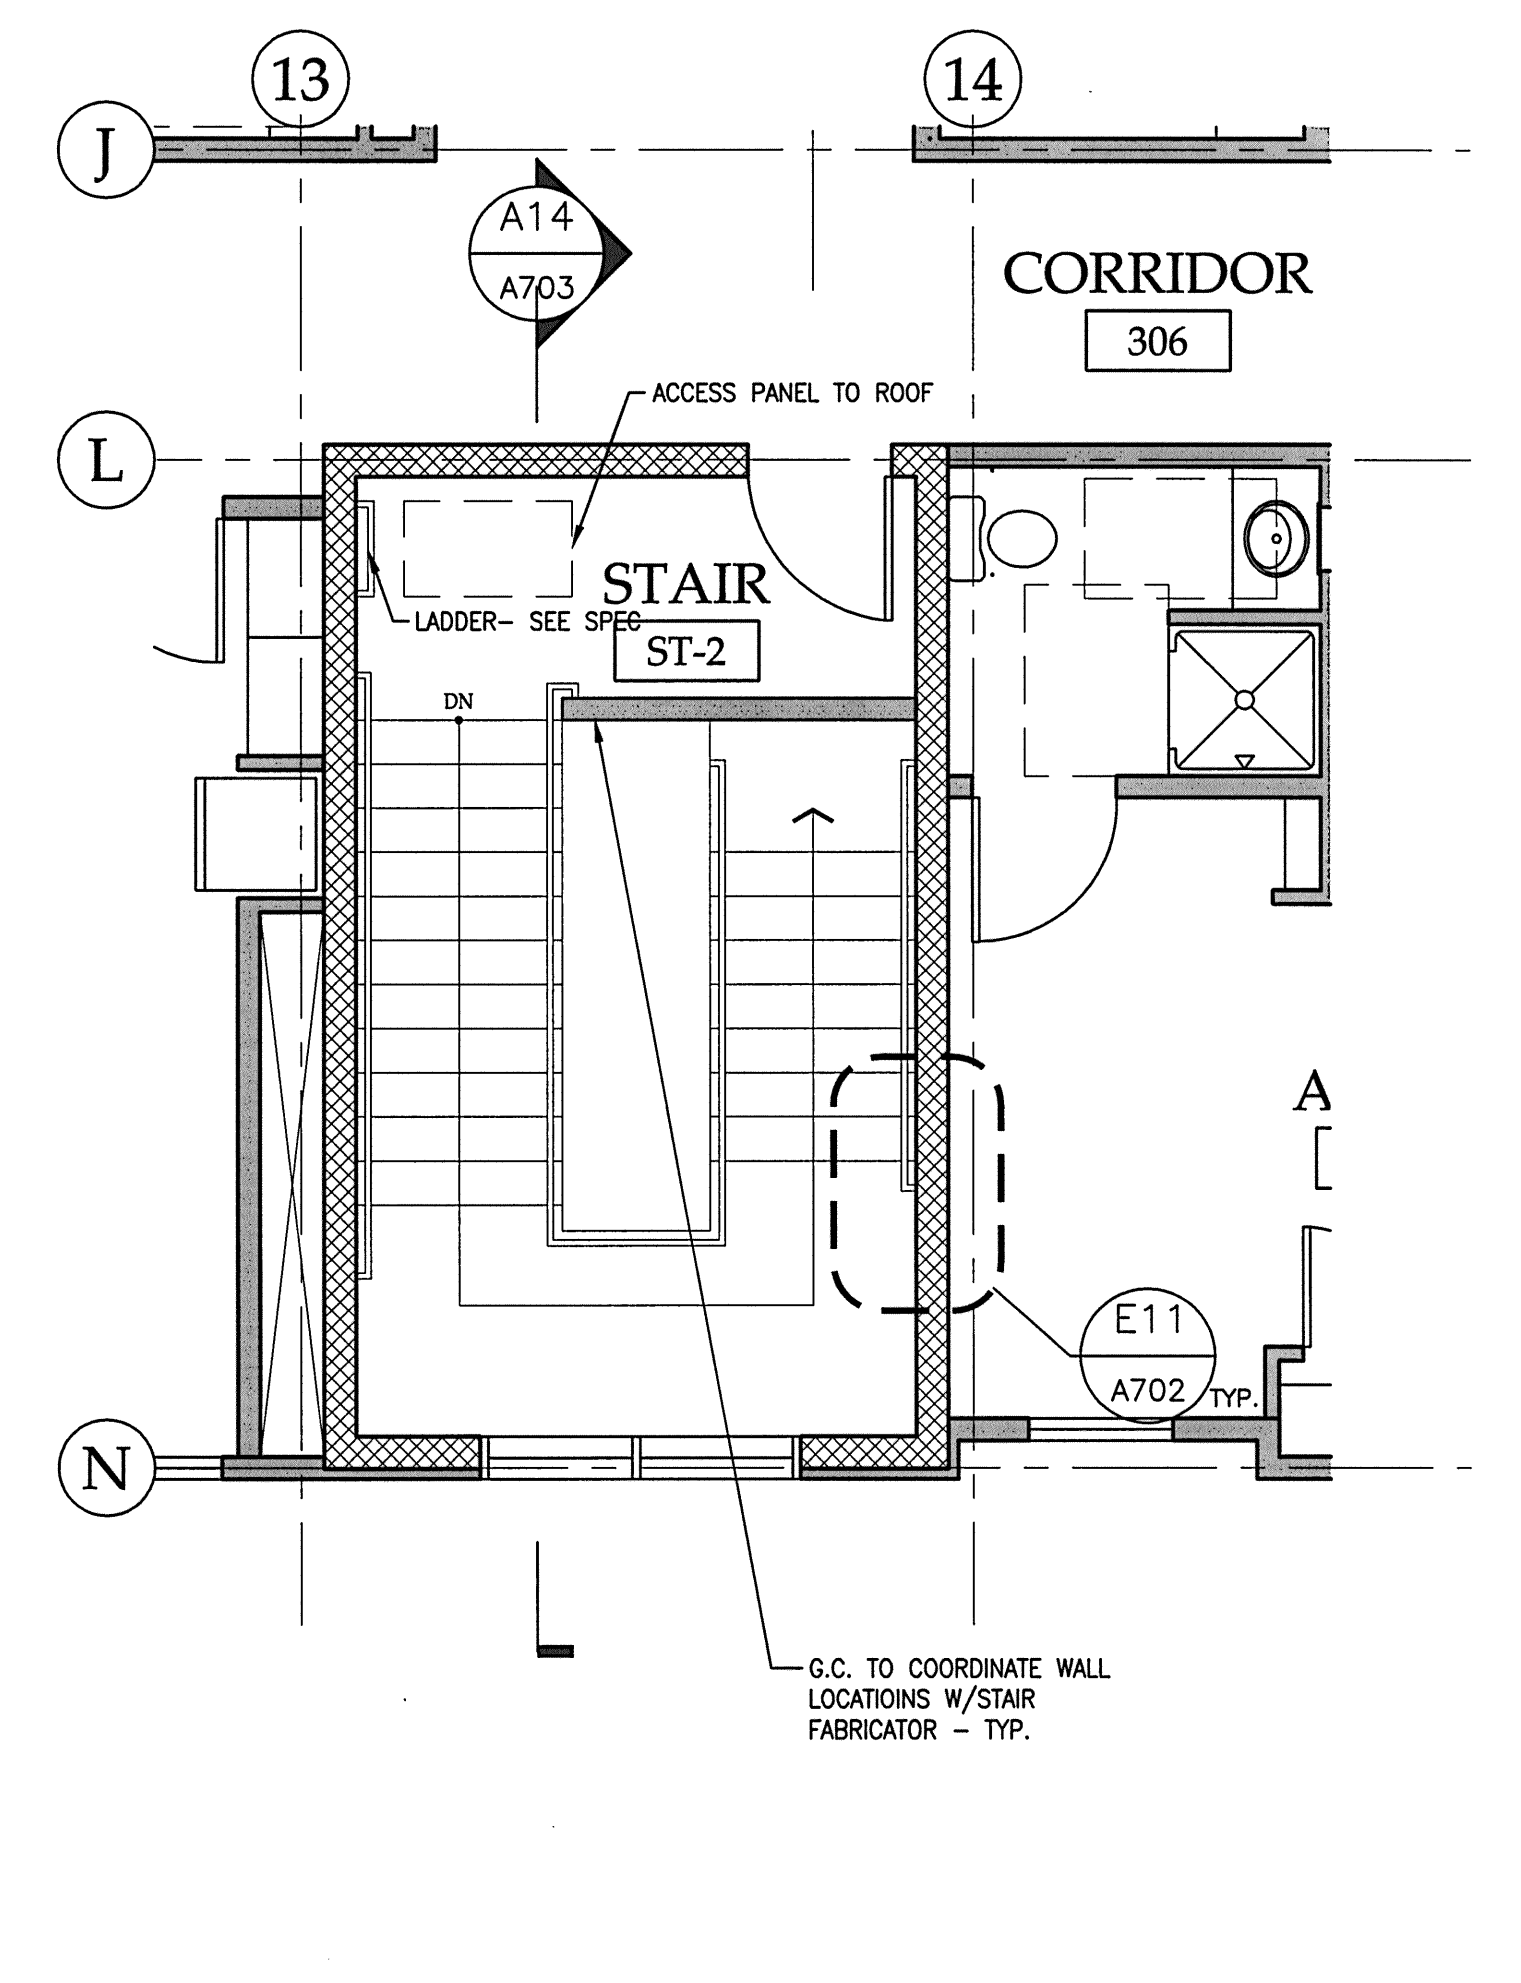

**A16 STAIR 2 - 3RD FLOOR PLAN**  
1/4"=1'-0"