

FLORENCE HOUSE
190 VALLEY STREET
PORTLAND, MAINE




REVISIONS		
#	DATE	DESCRIPTION
1	4.03.07	CONTRACT ZONE SUBMISSION
2	5.01.07	CONTRACT ZONE SUBMISSION
3	7.10.07	CONTRACT ZONE SUBMISSION
4	9.04.07	SITE PLAN AND SUBDIVISION REVIEW
5	10.02.07	FINAL SITE PLAN REVIEW
6	11.15.07	50% REVIEW SET
7	12.04.07	50% MAINE HOUSING REVIEW SET
8	05.02.08	50% MAINE HOUSING REVIEW SET
9	07.31.08	100% MAINE HOUSING REVIEW SET
10	09.02.08	100% BID DOCUMENTS

DATE:	09/02/08
PROJECT #:	100405
DRAWN BY:	LAP
CHECKED BY:	MET
DRAWING SCALE:	AS NOTED


SHEET TITLE
INTERIOR ELEVATIONS

A924


© COPYRIGHT 1985-2008
REPRODUCTION OR USE OF THIS DOCUMENT WITHOUT WRITTEN PERMISSION OF GAWRON TURGEON ARCHITECTS IS PROHIBITED.

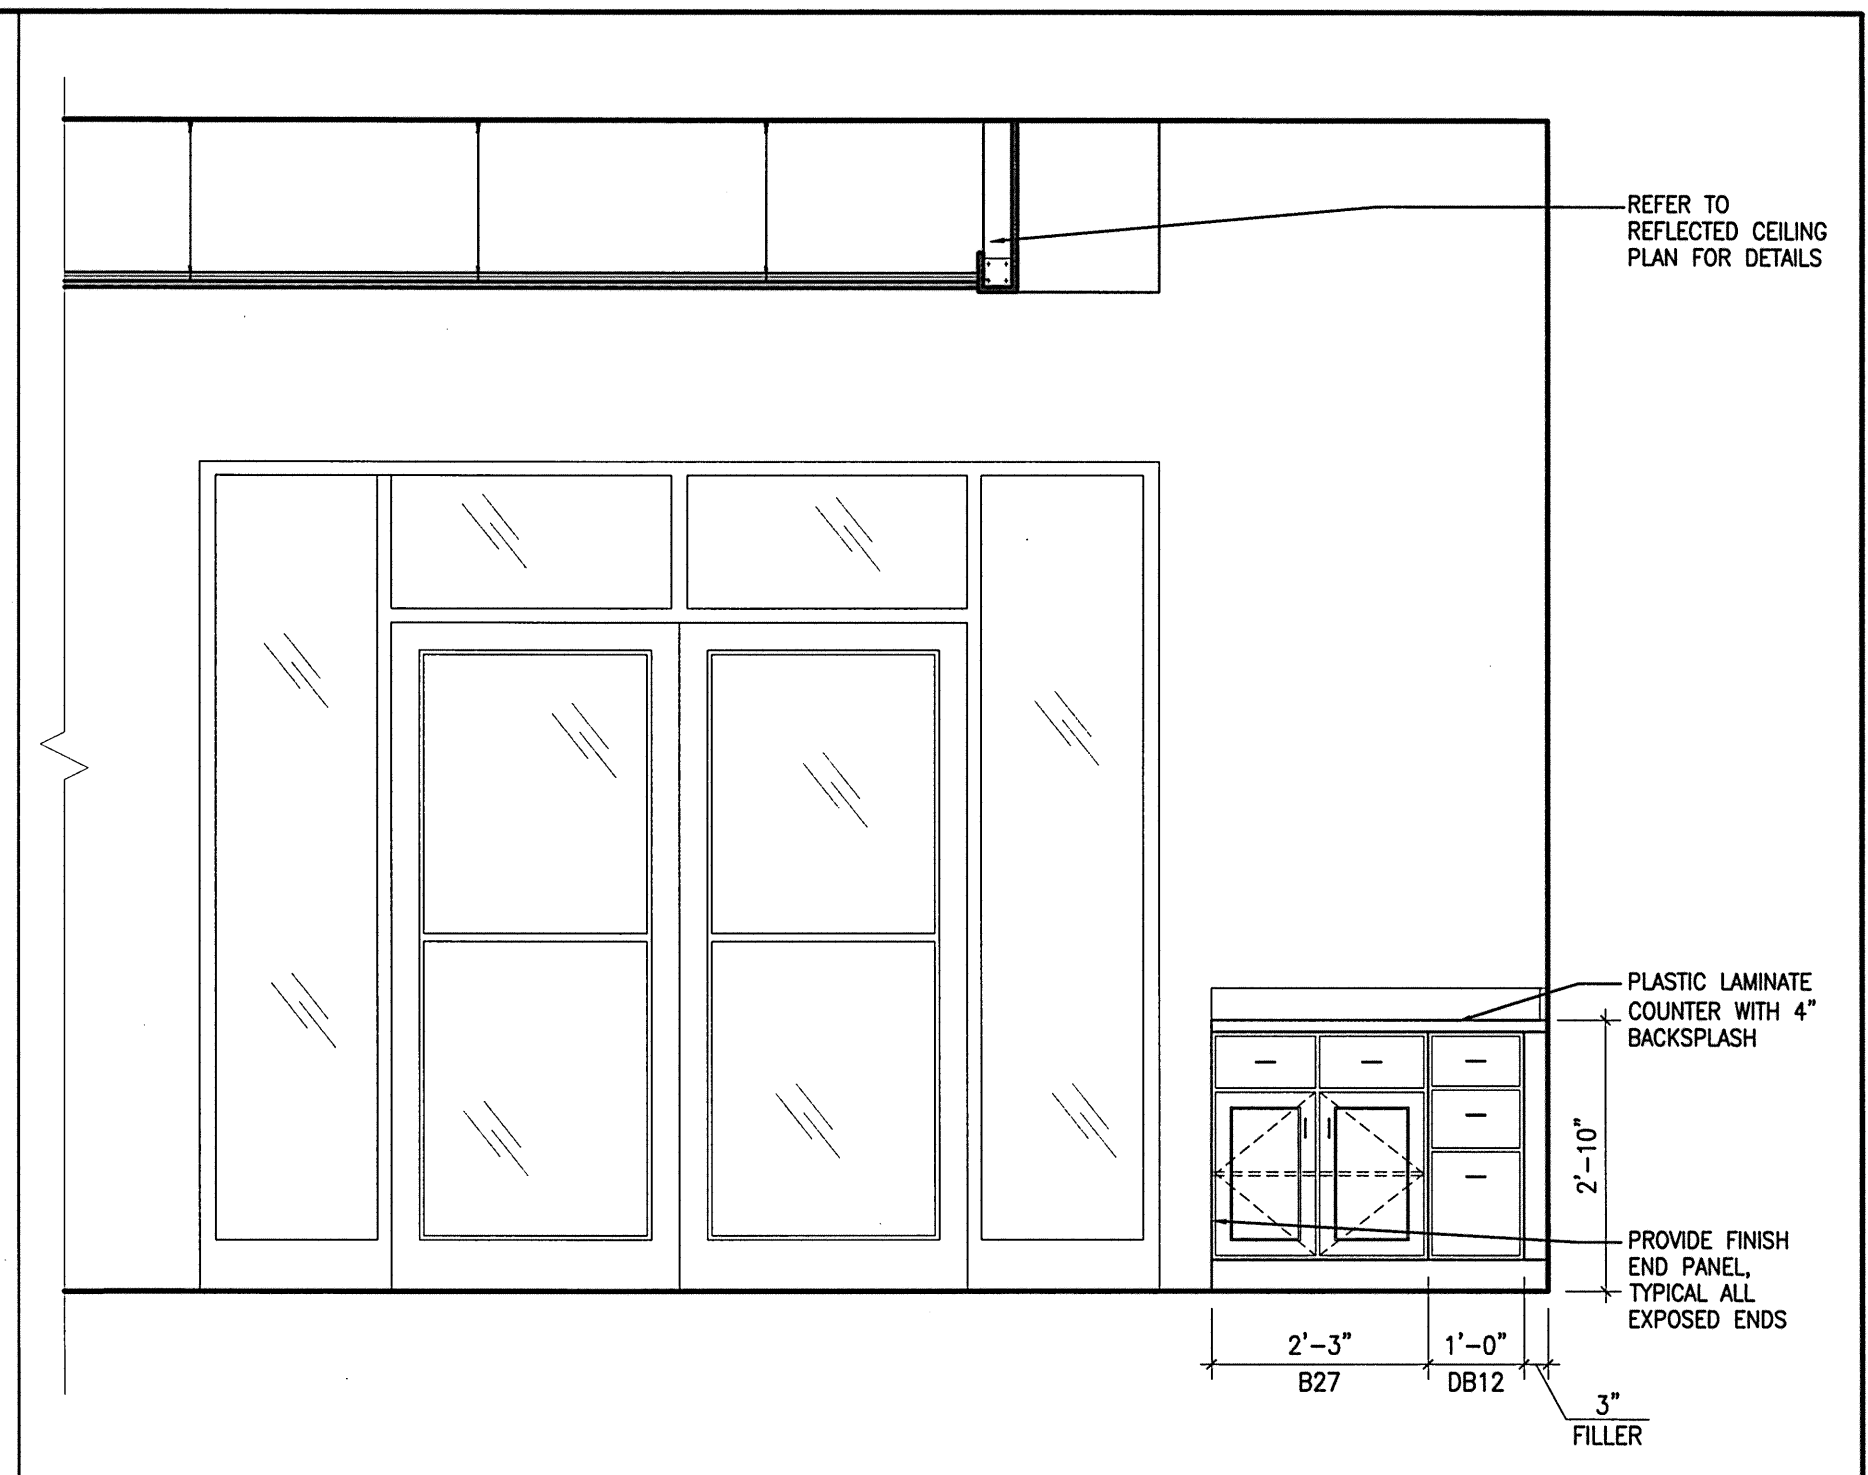


L15 DINING 126 NORTH WALL

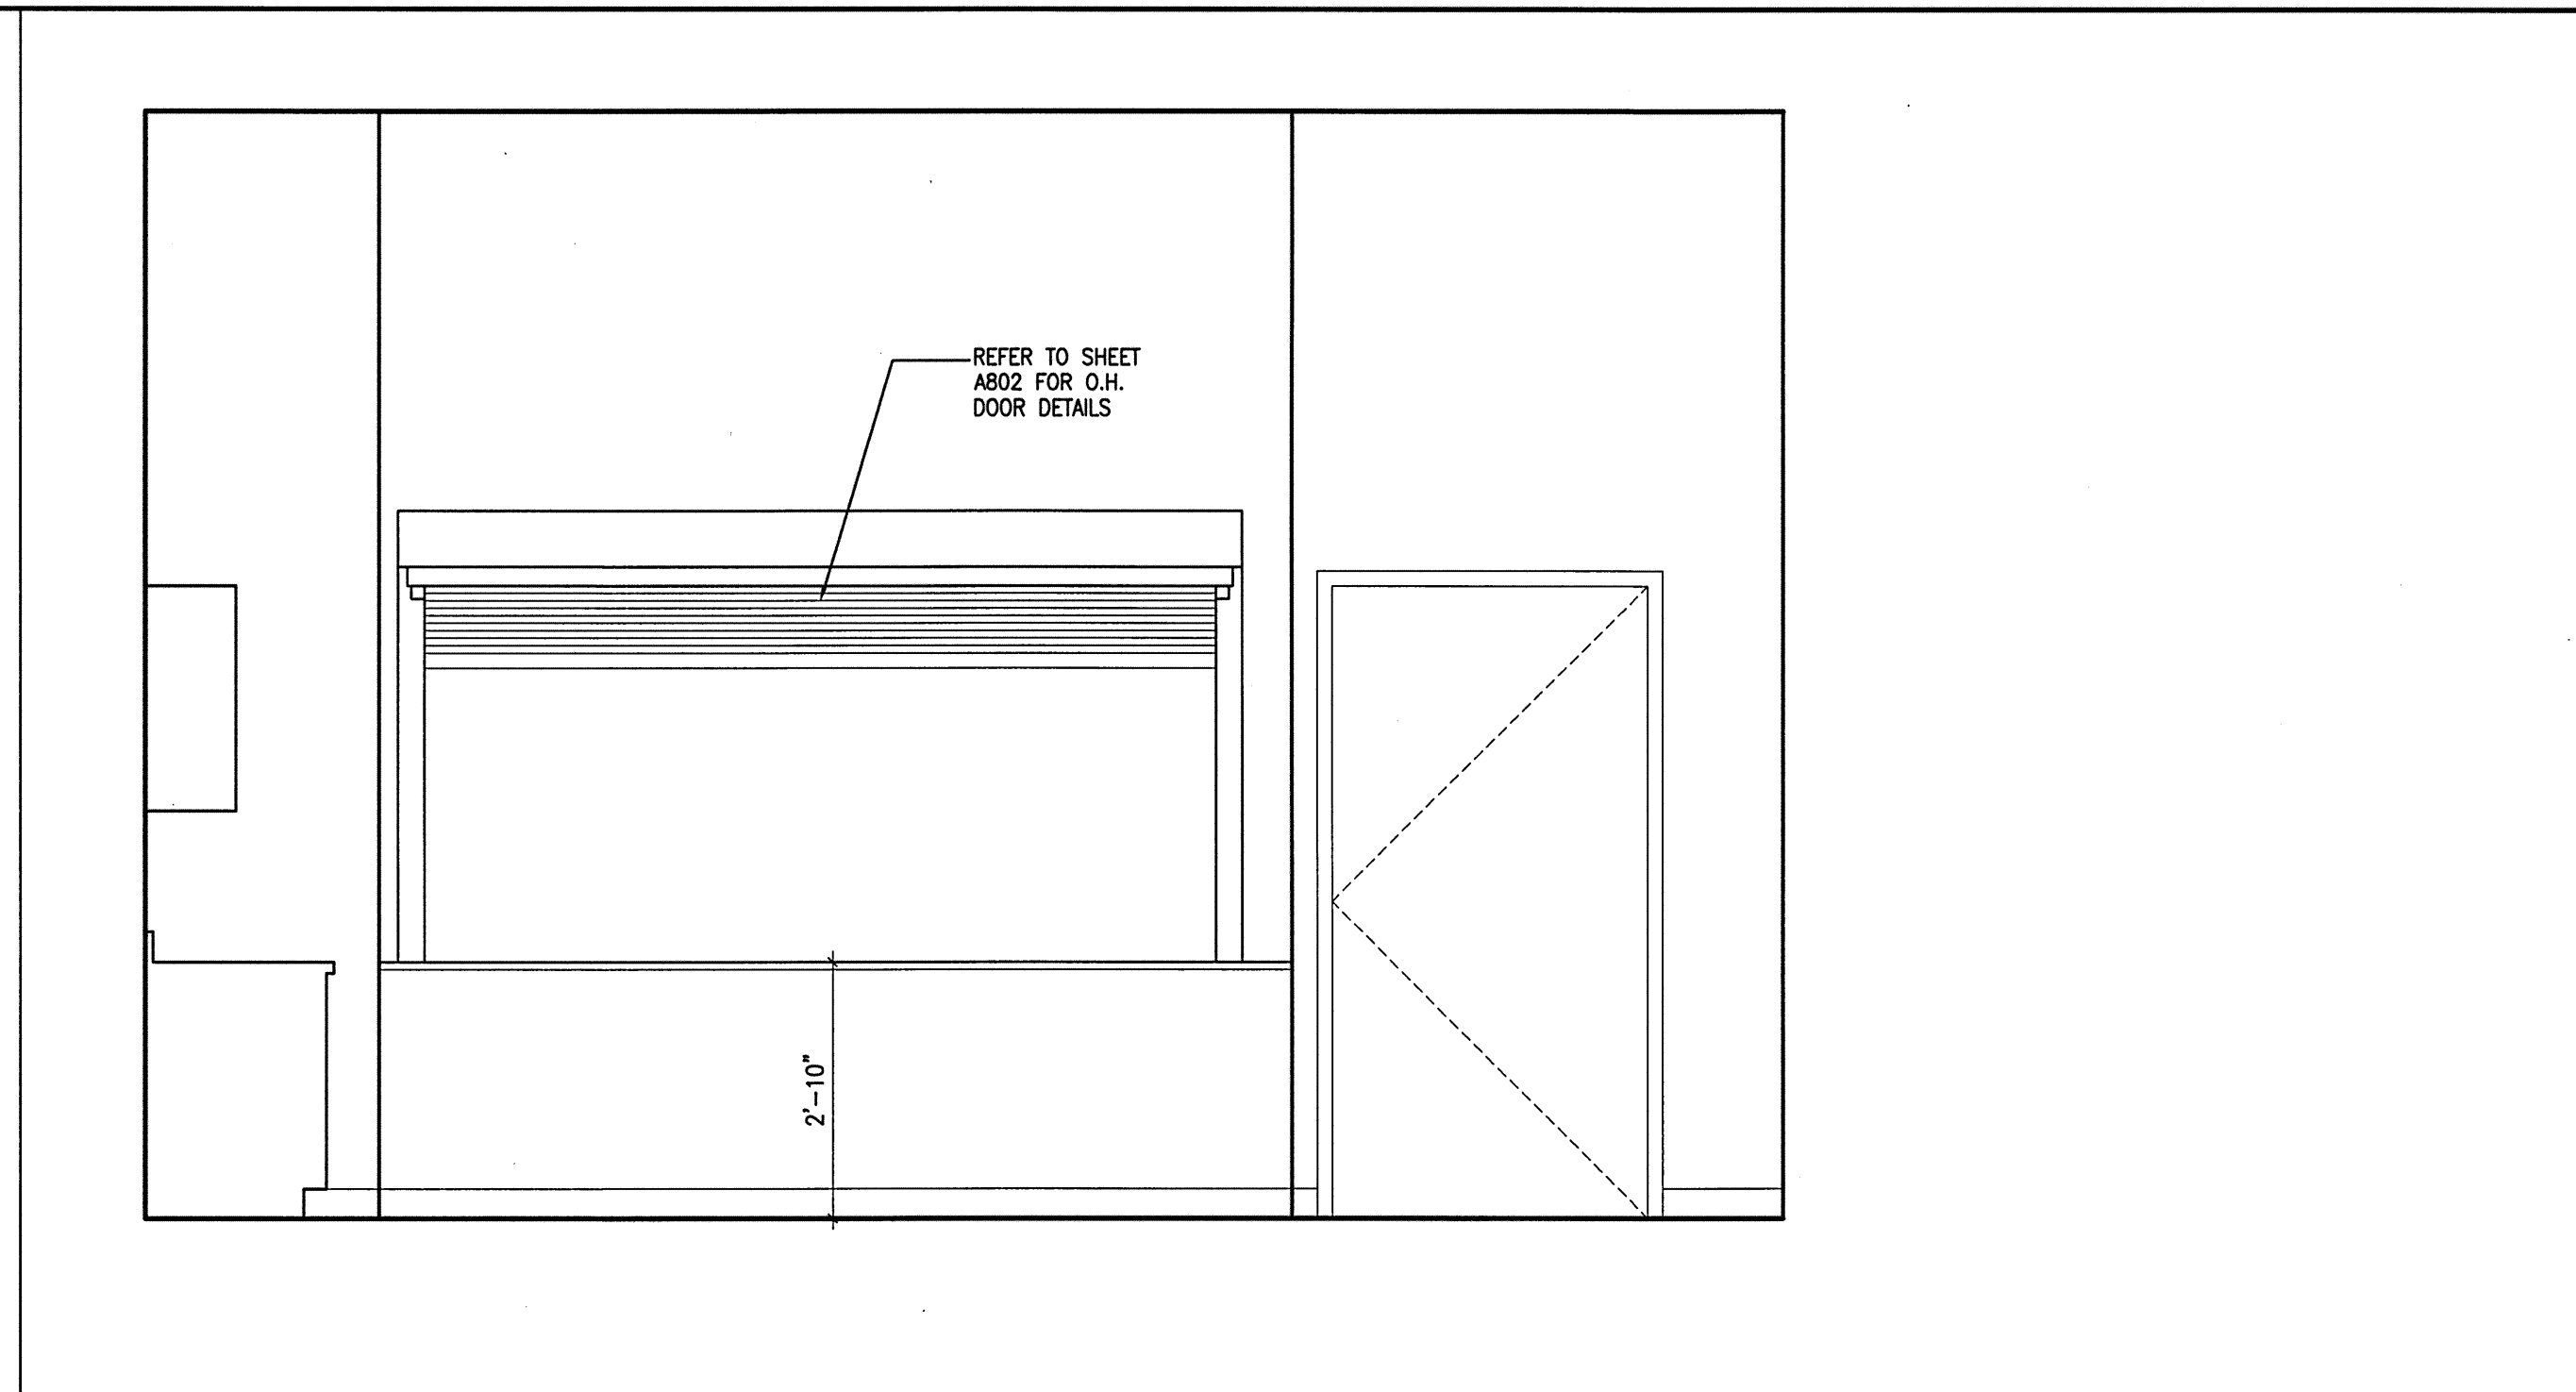


L6 DINING 126 EAST WALL

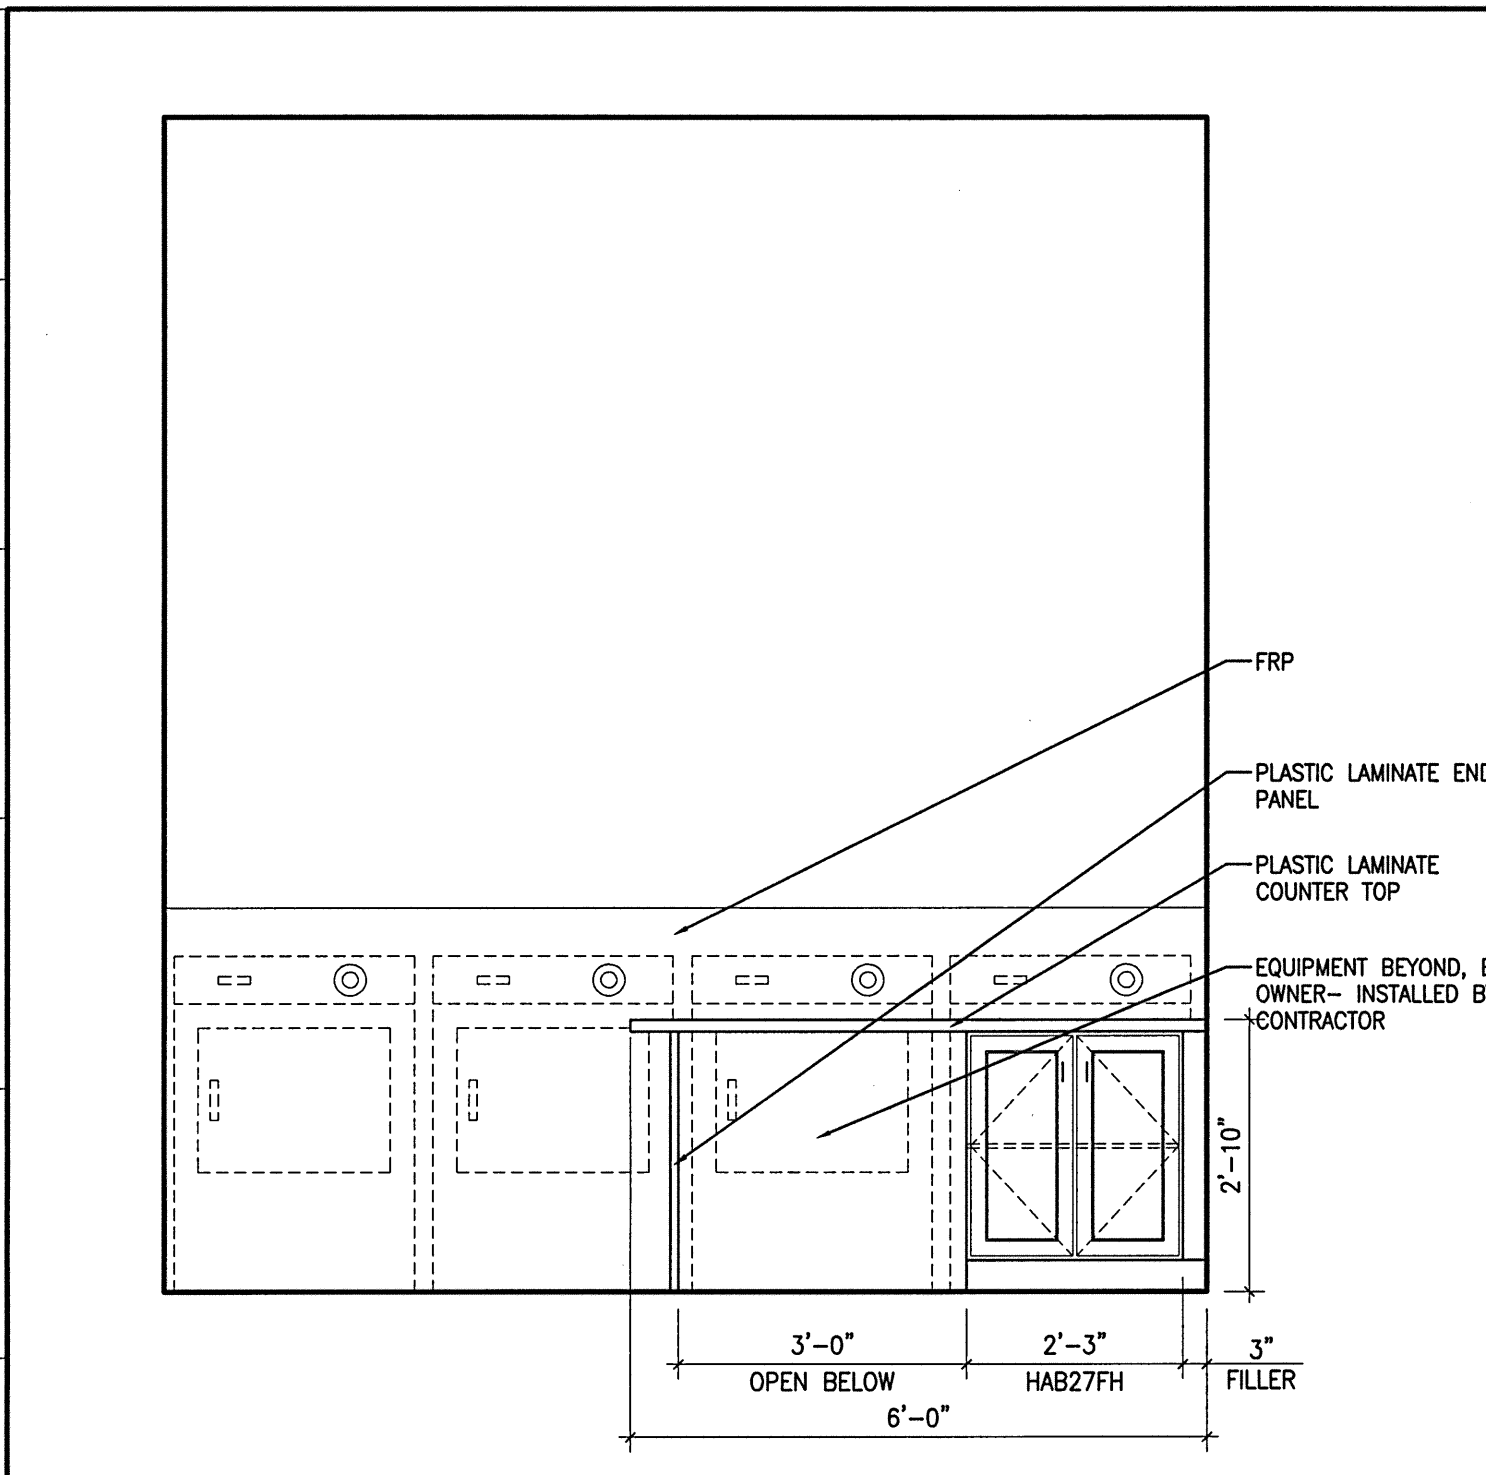


L1 LAUNDRY 117

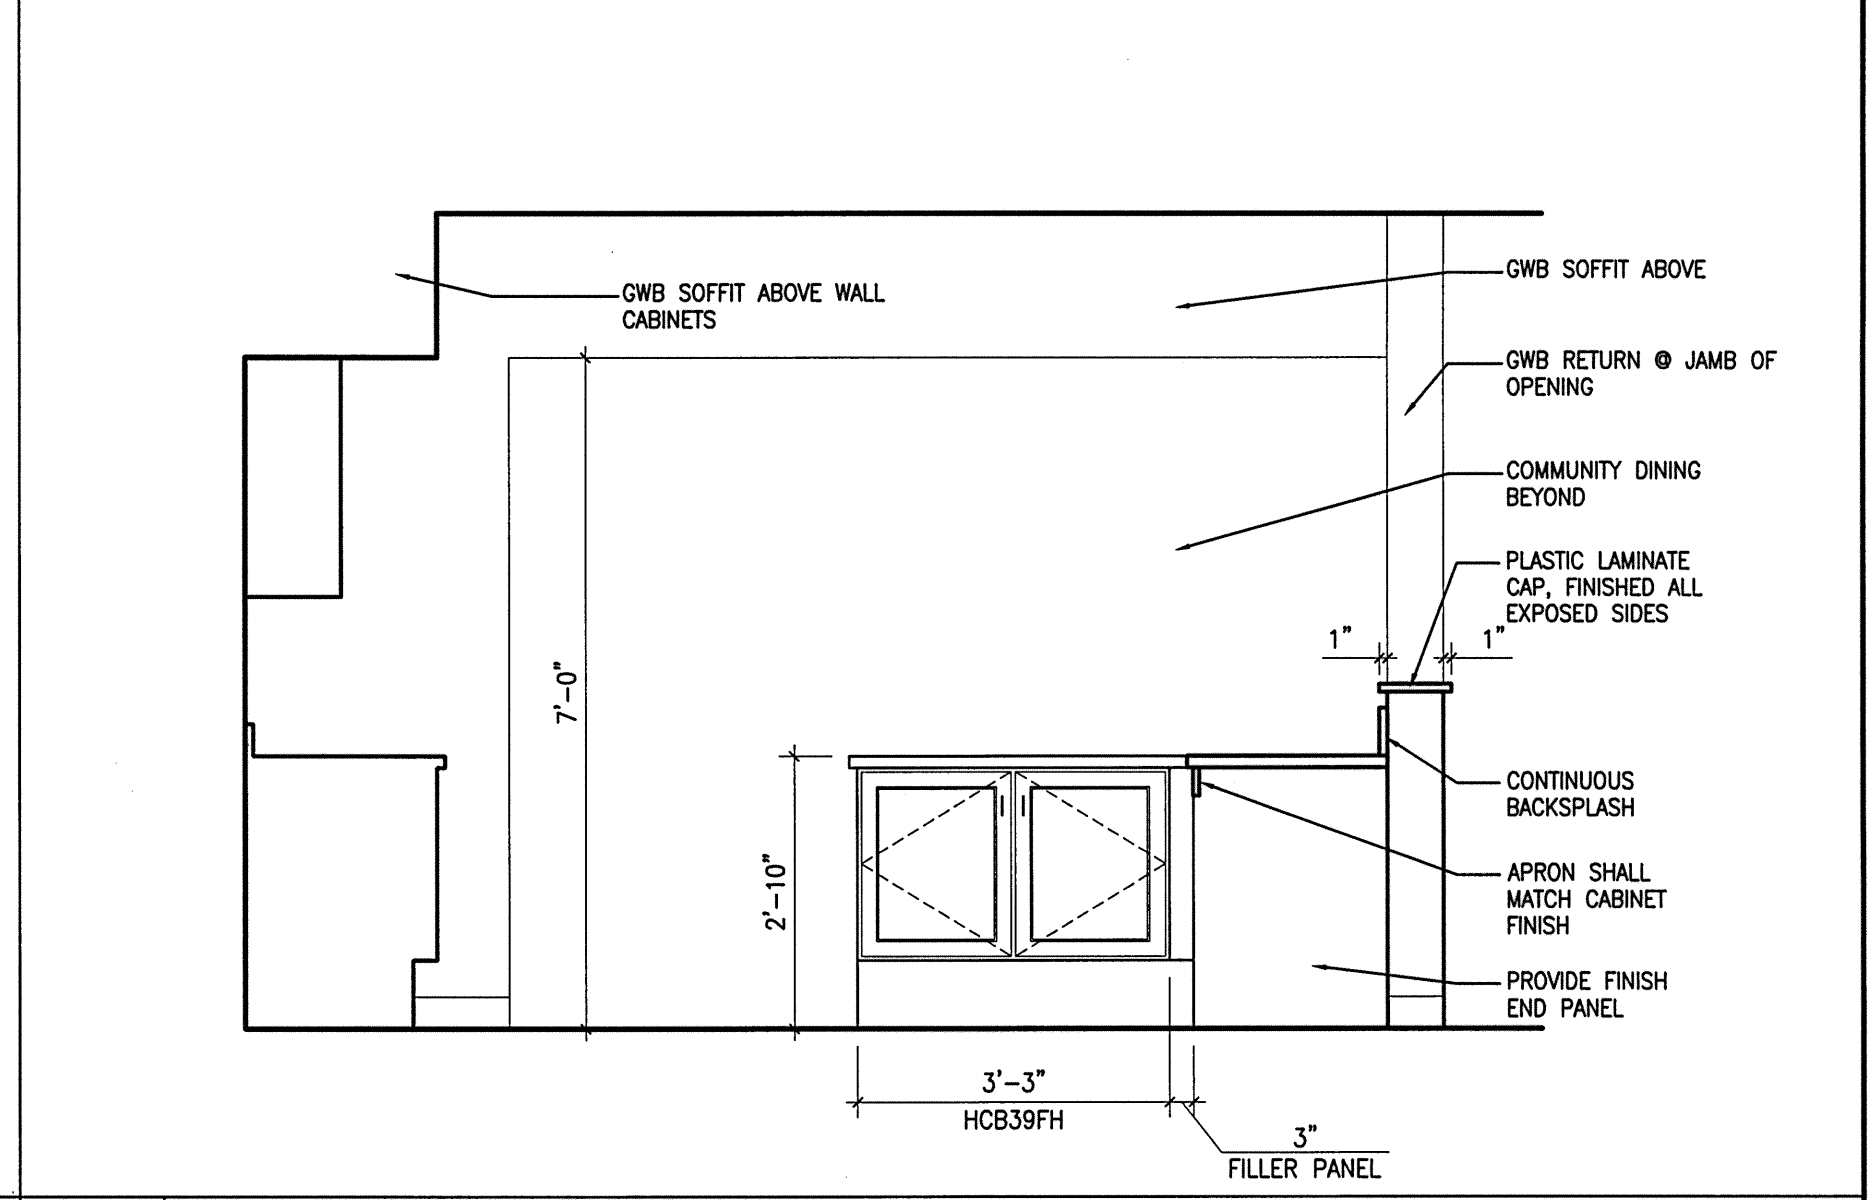


F15 COMTY KITCHEN 213 NORTH WALL

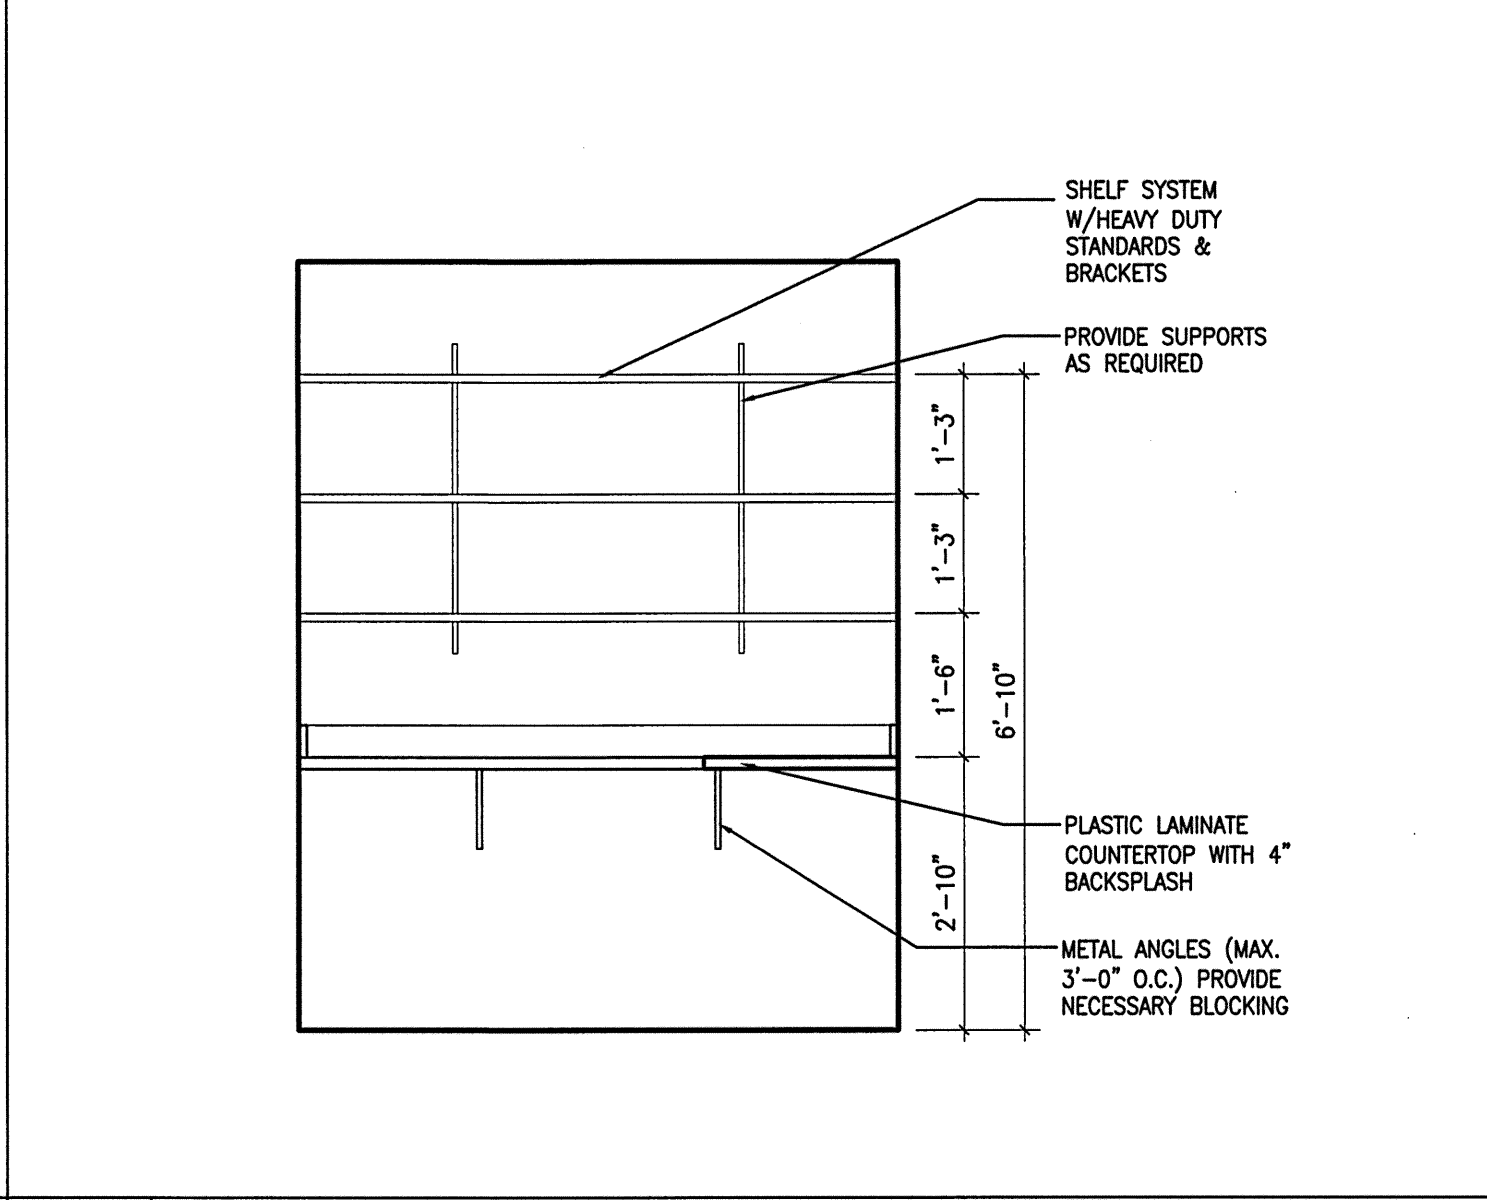


F10 LAUNDRY 303 NORTH WALL

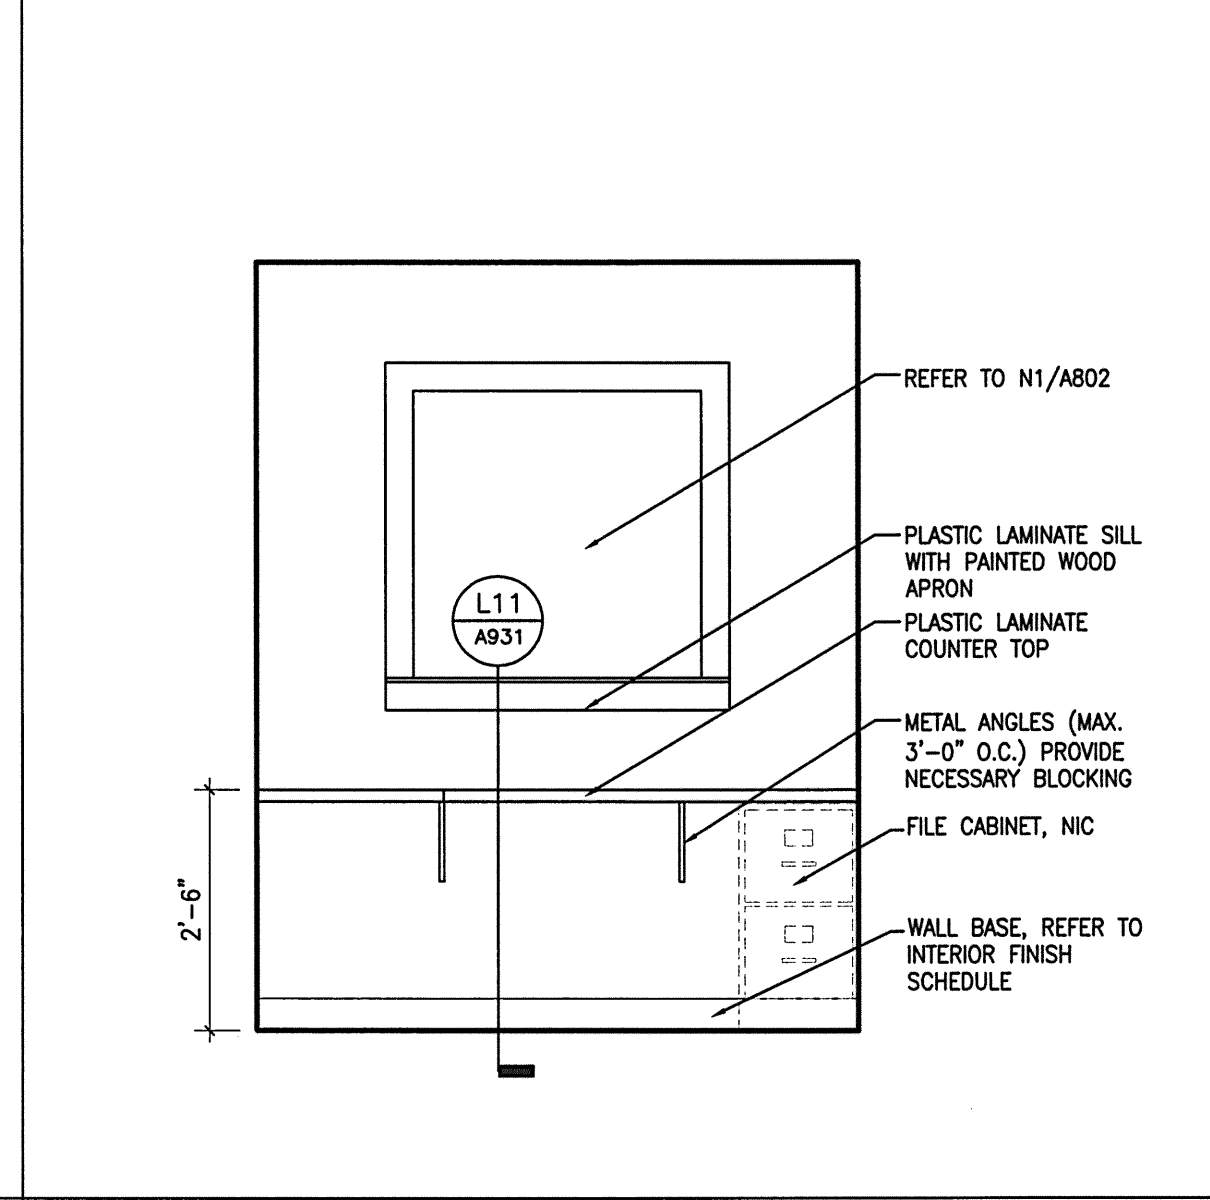


F6 OFFICE 204 NORTH WALL

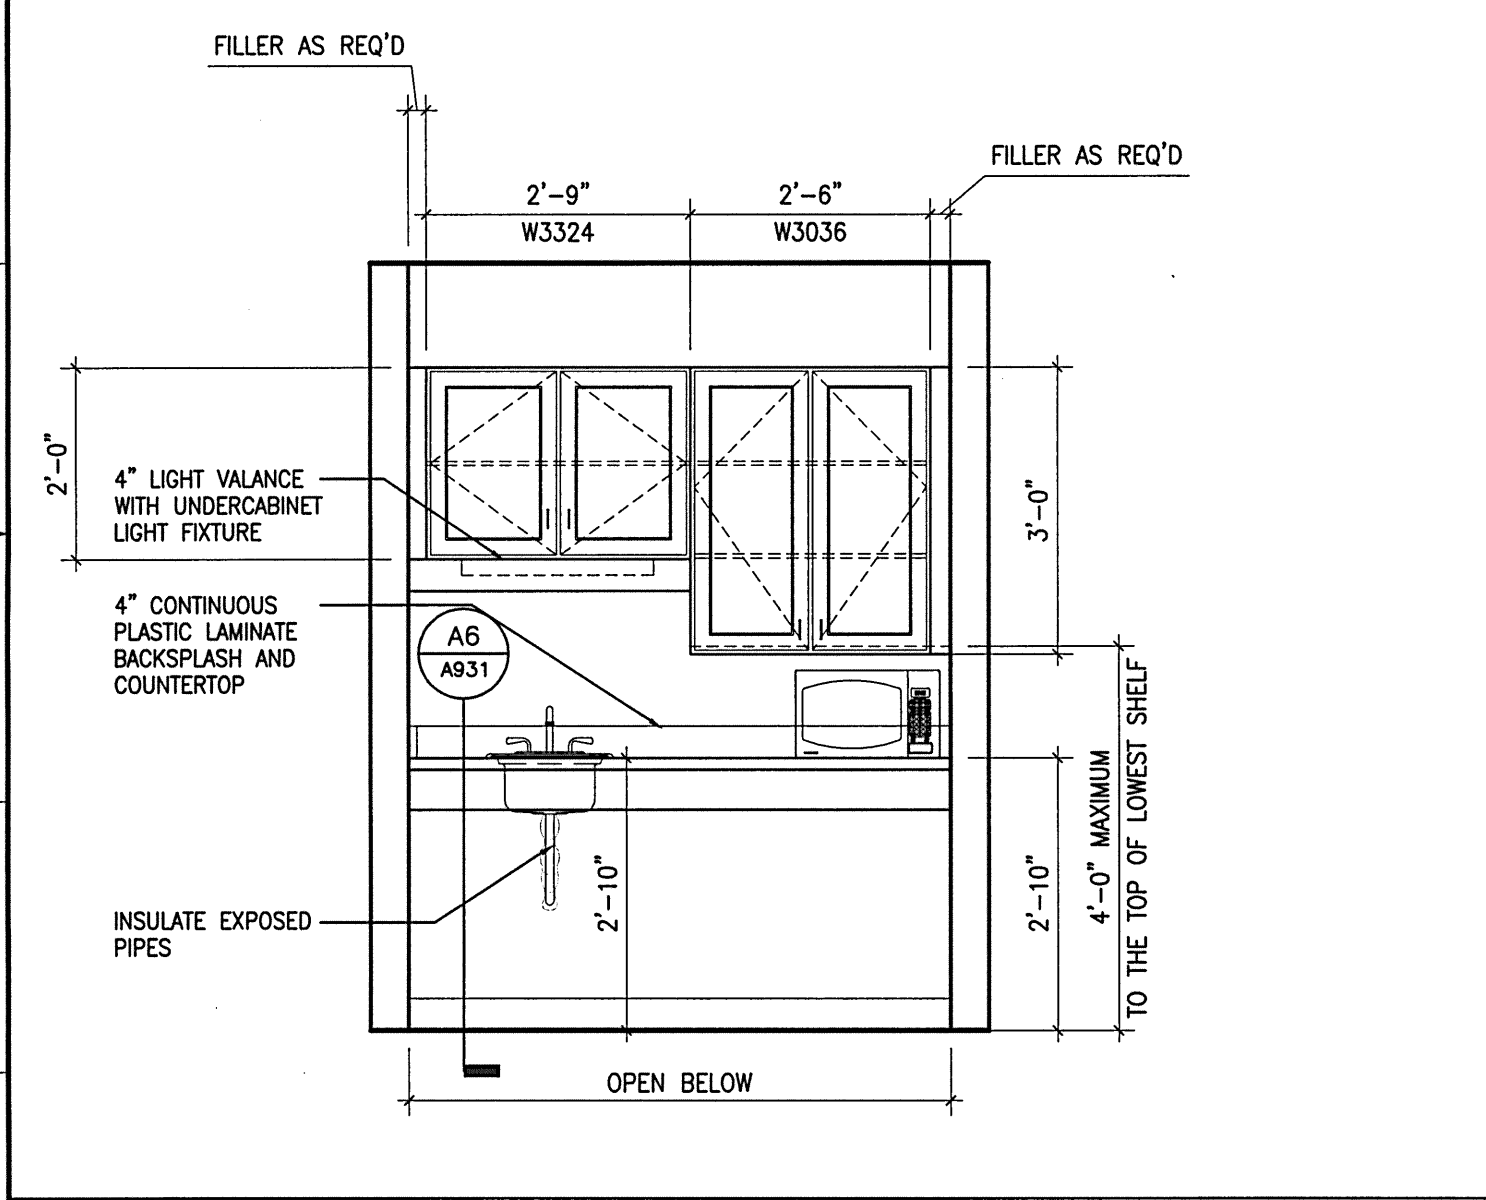


F1 KITCHENETTE 125 SOUTH WALL

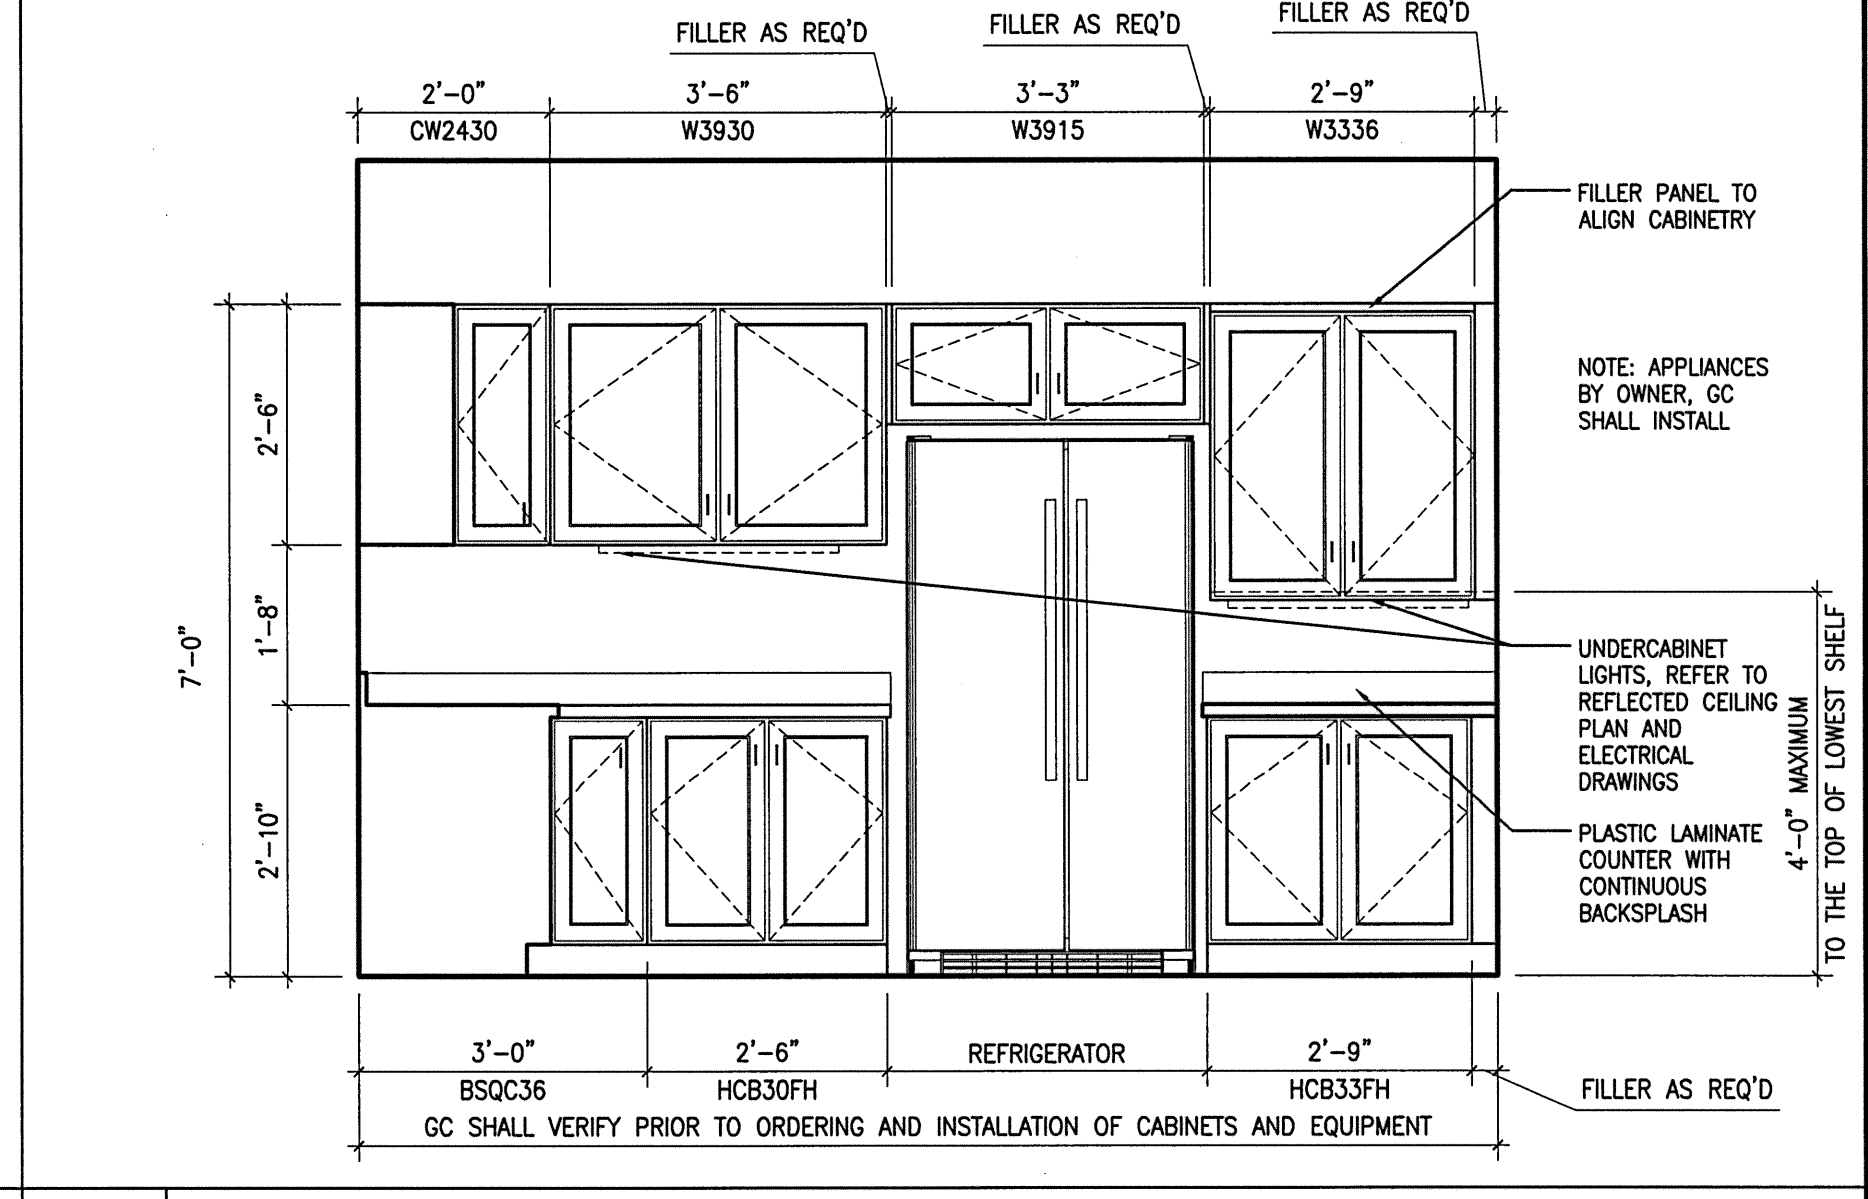

A15 COMTY KITCHEN 213 WEST WALL

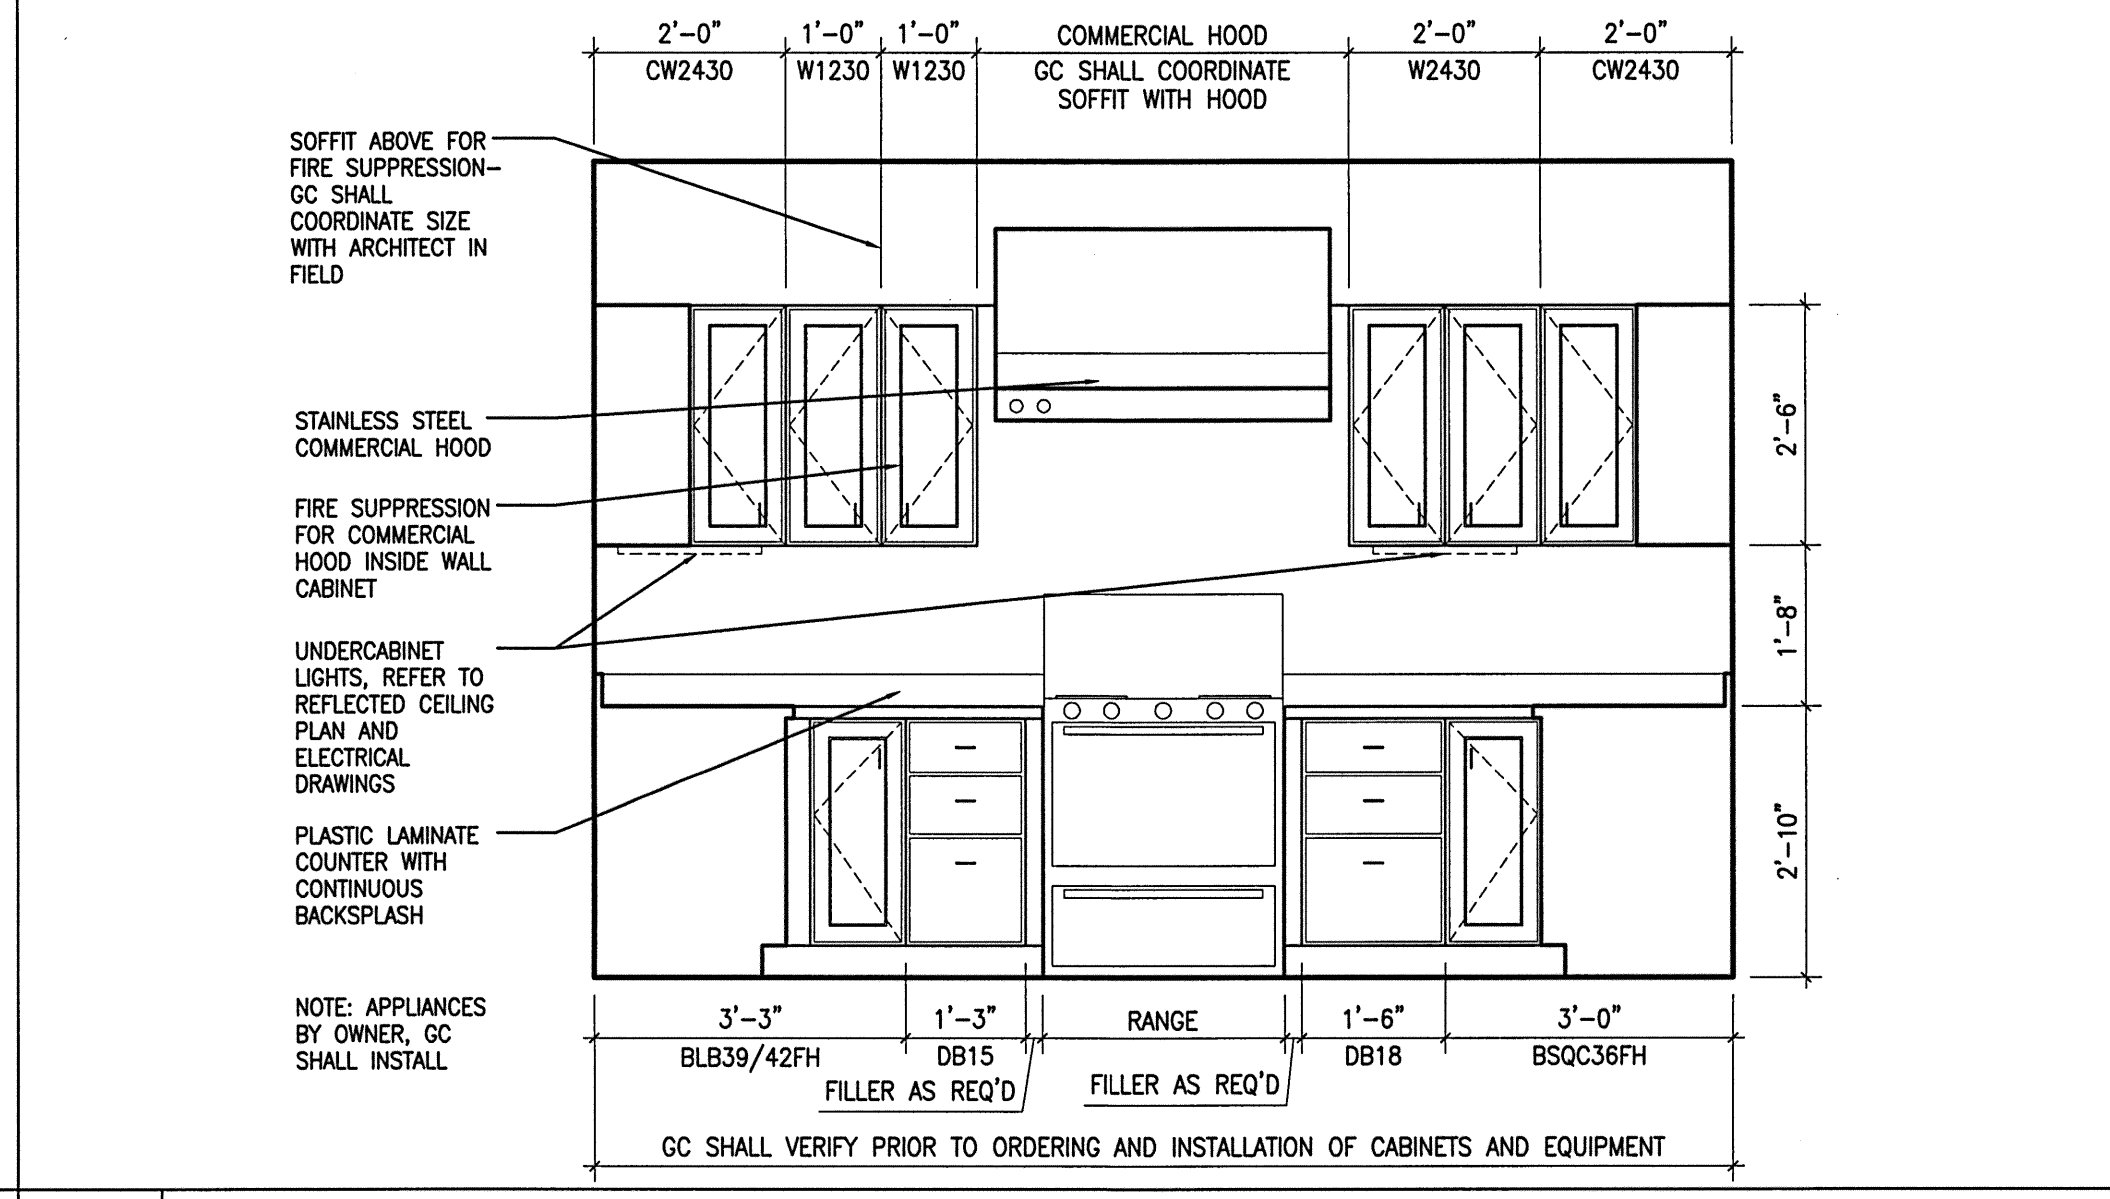

A8 COMTY KITCHEN 213 SOUTH WALL

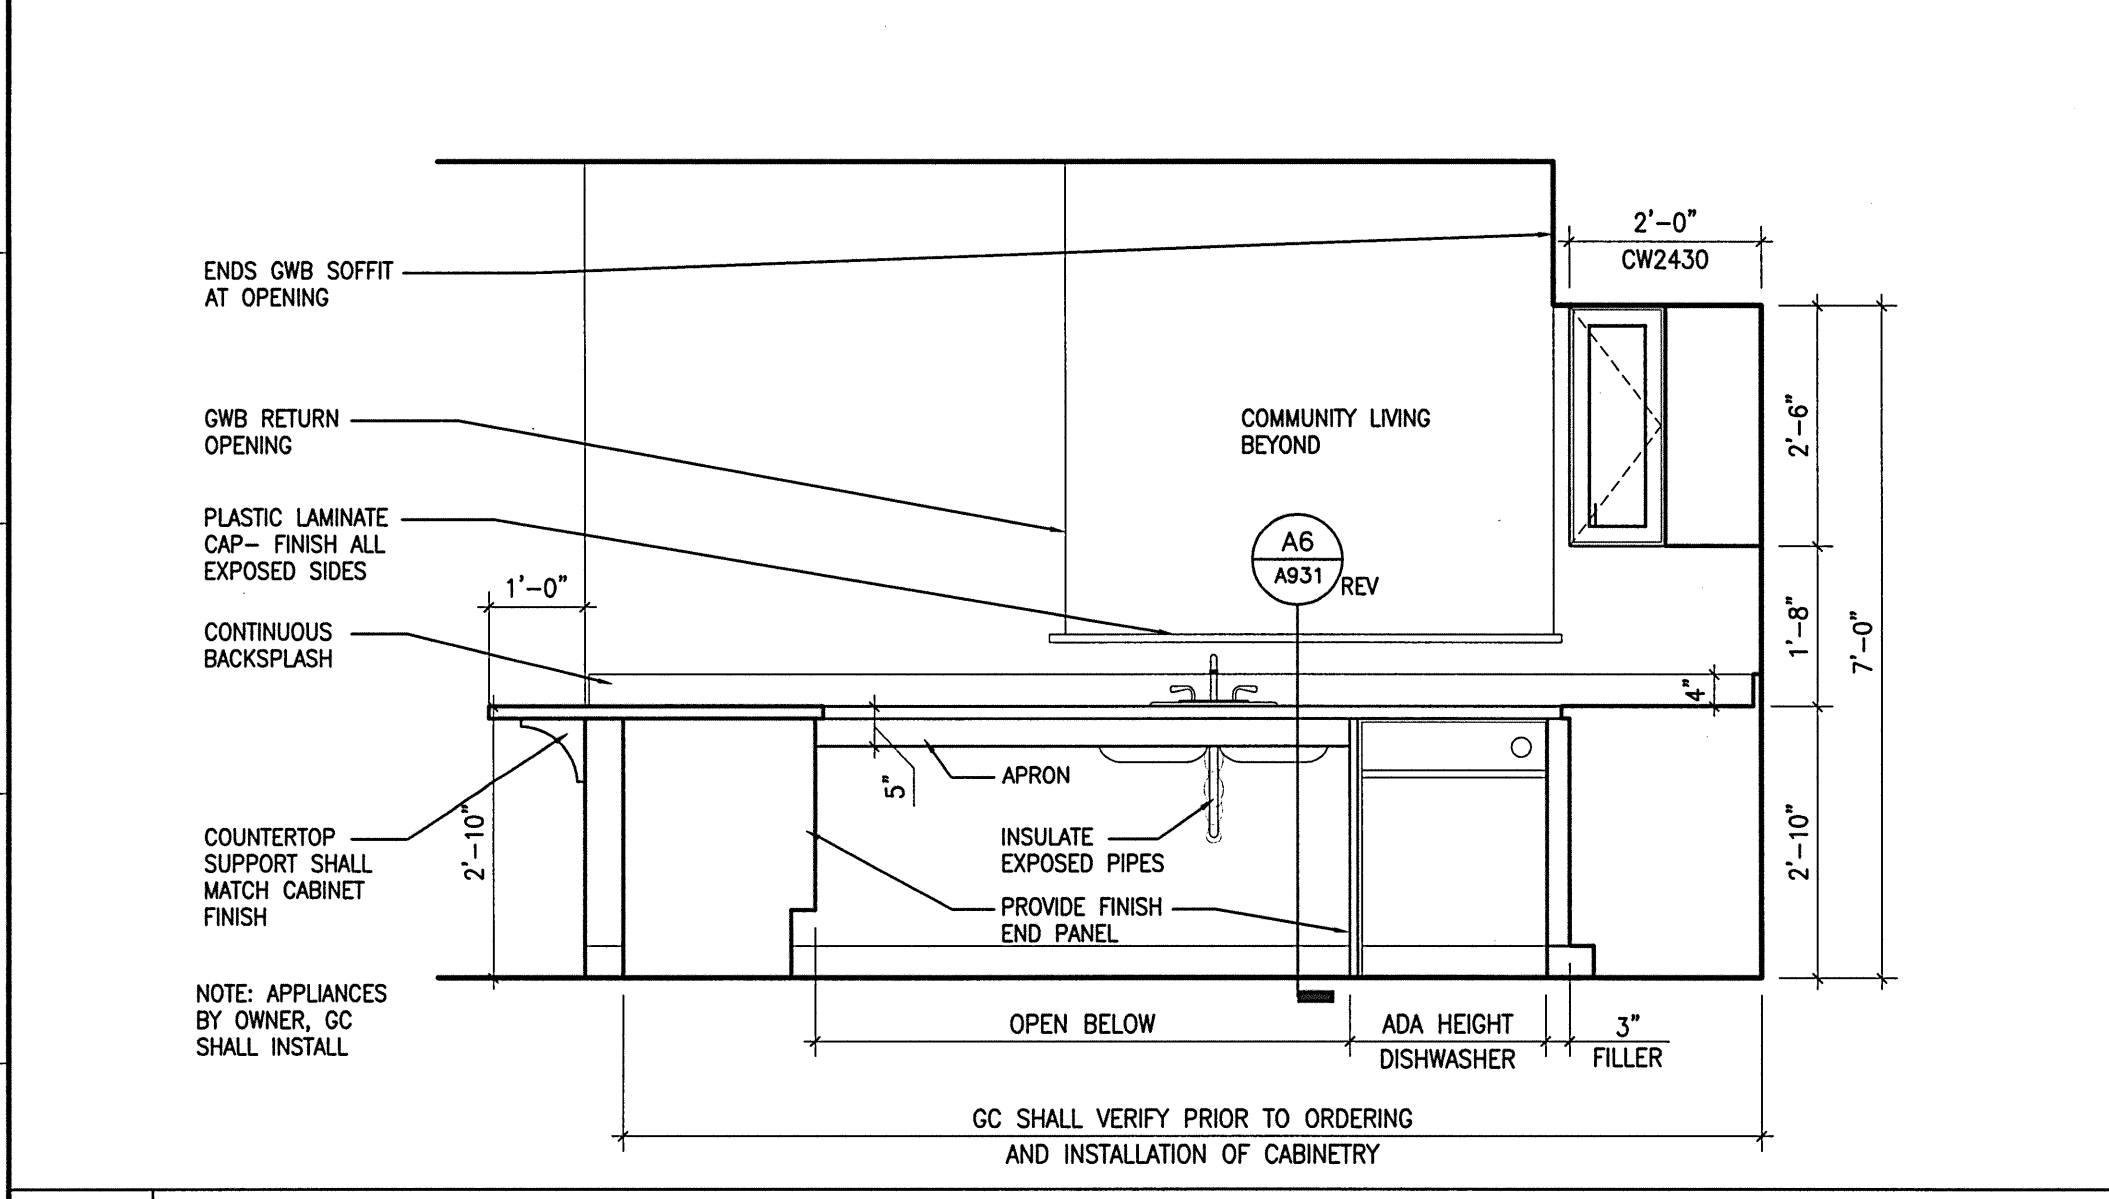

A1 COMTY KITCHEN 213 EAST WALL