



J1 BASEMENT FURNITURE PLAN

3/32"=1'-0"

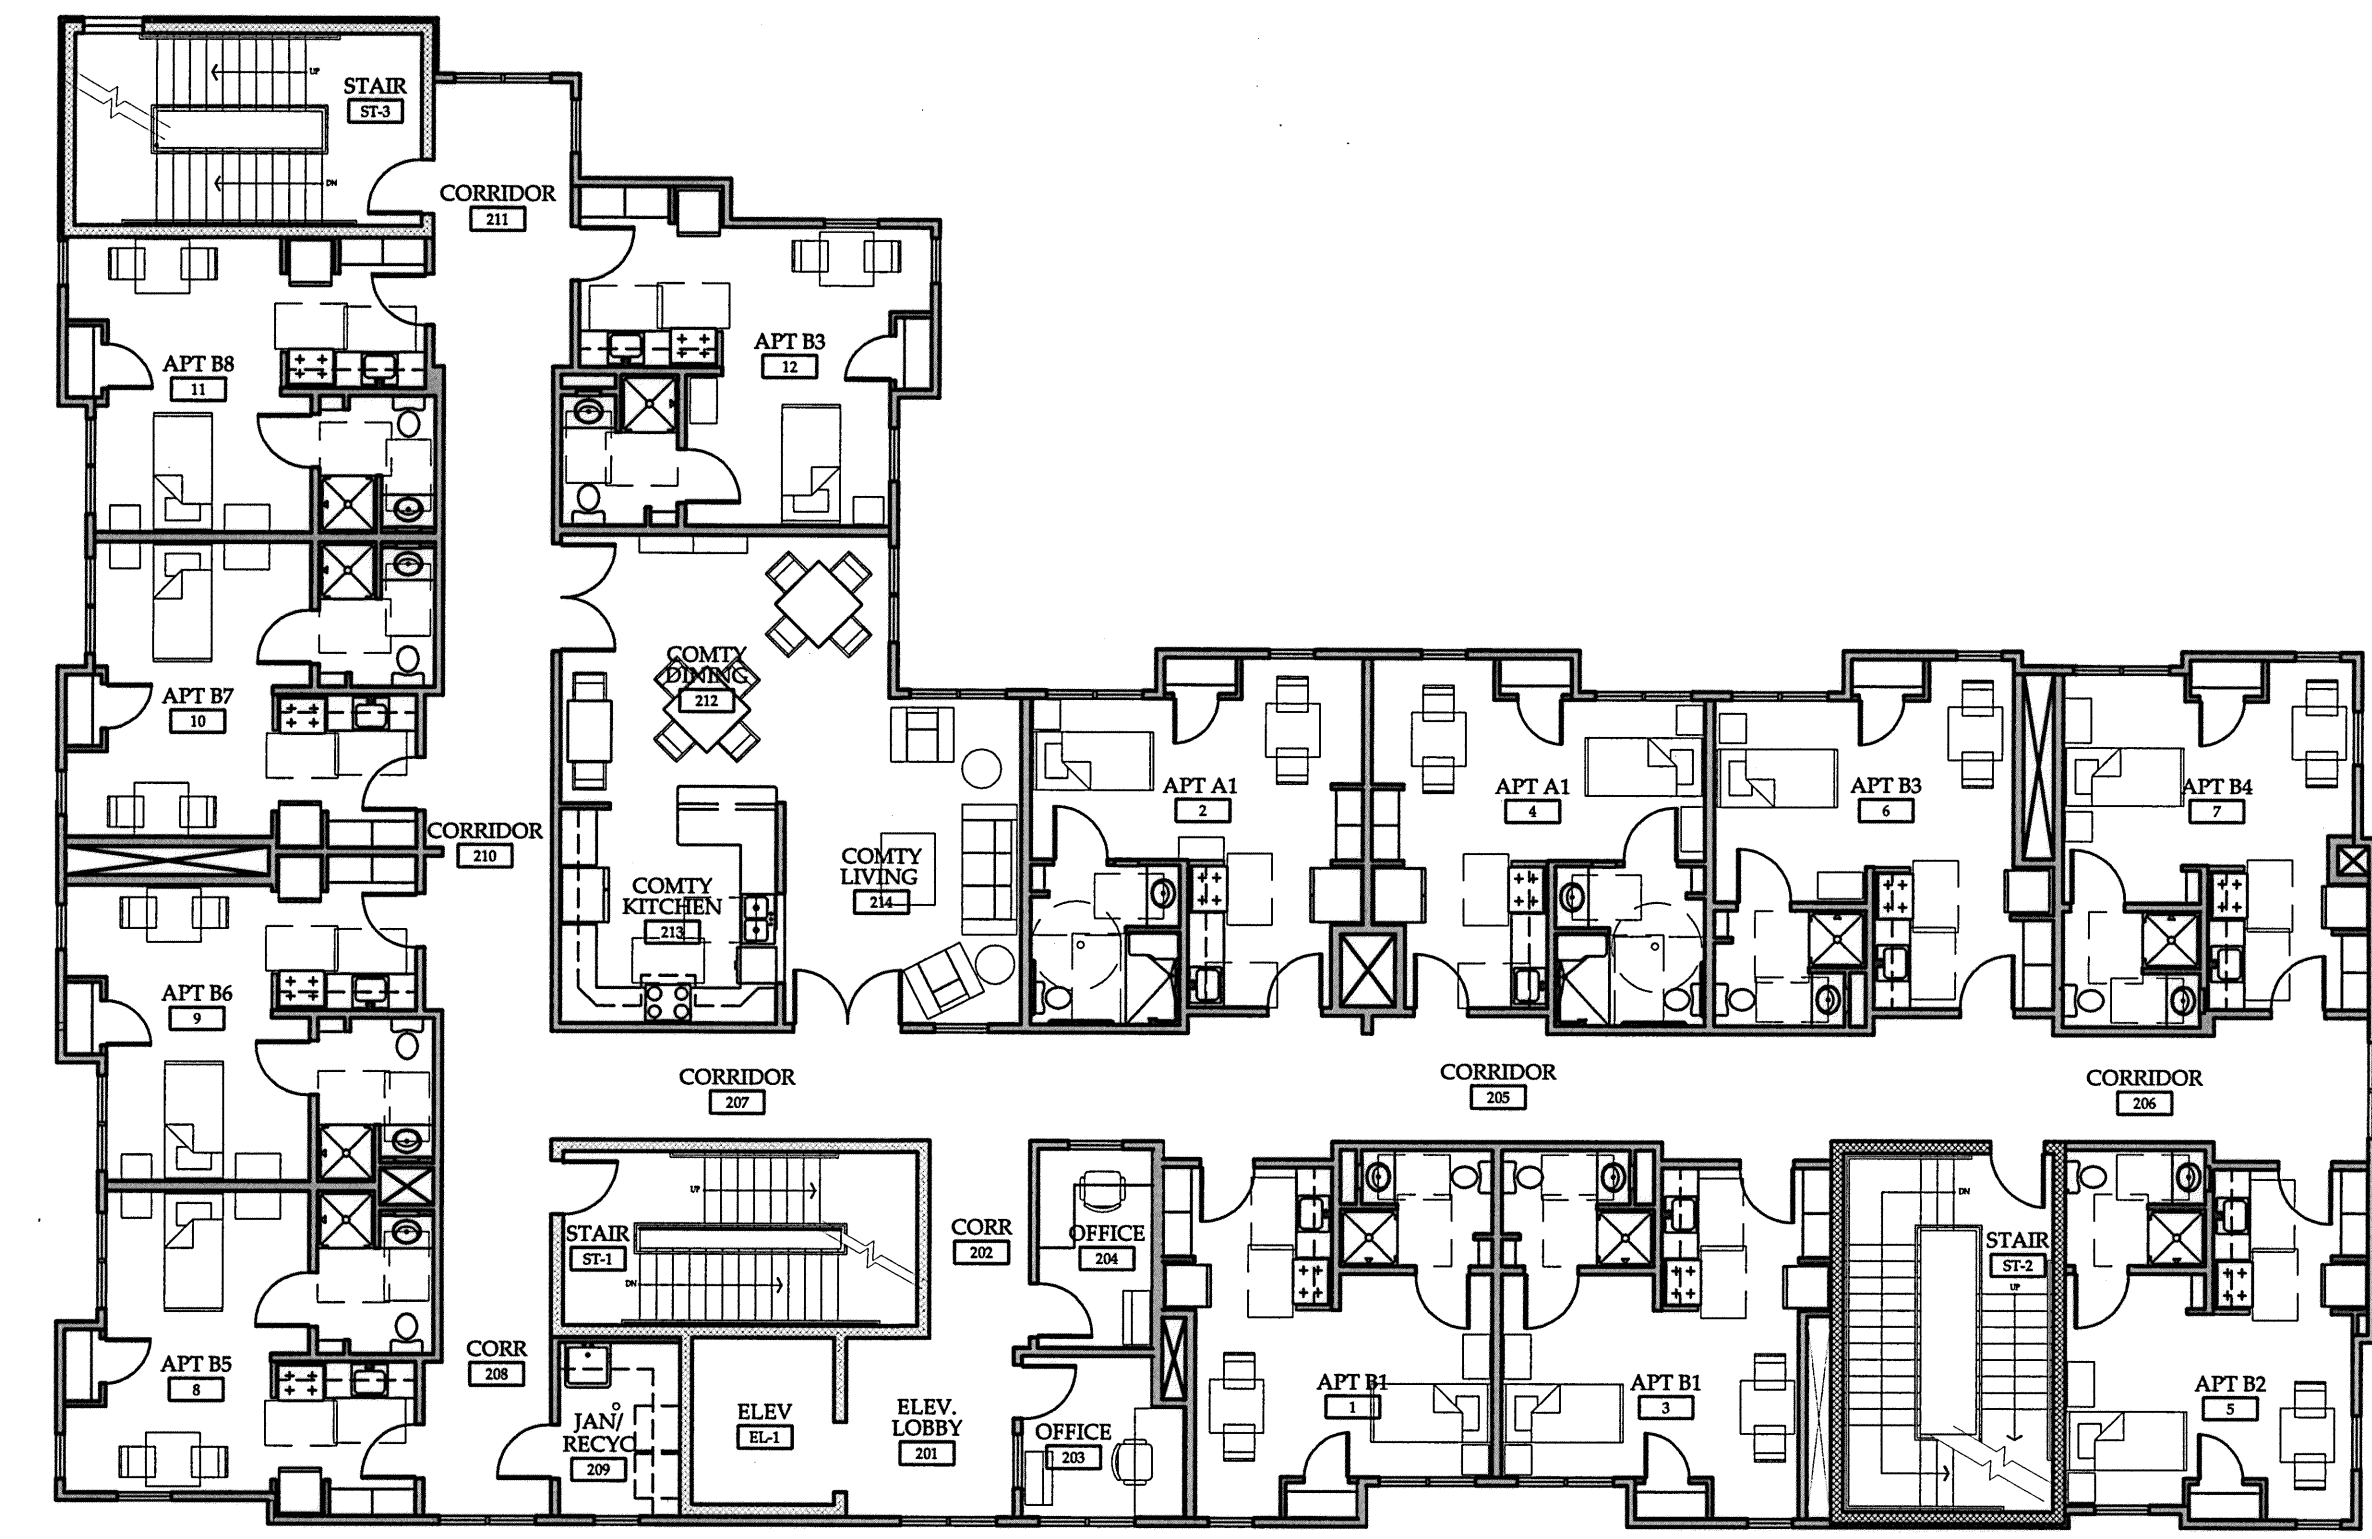


J11 SECOND FLOOR FURNITURE PLAN

3/32"=1'-0"

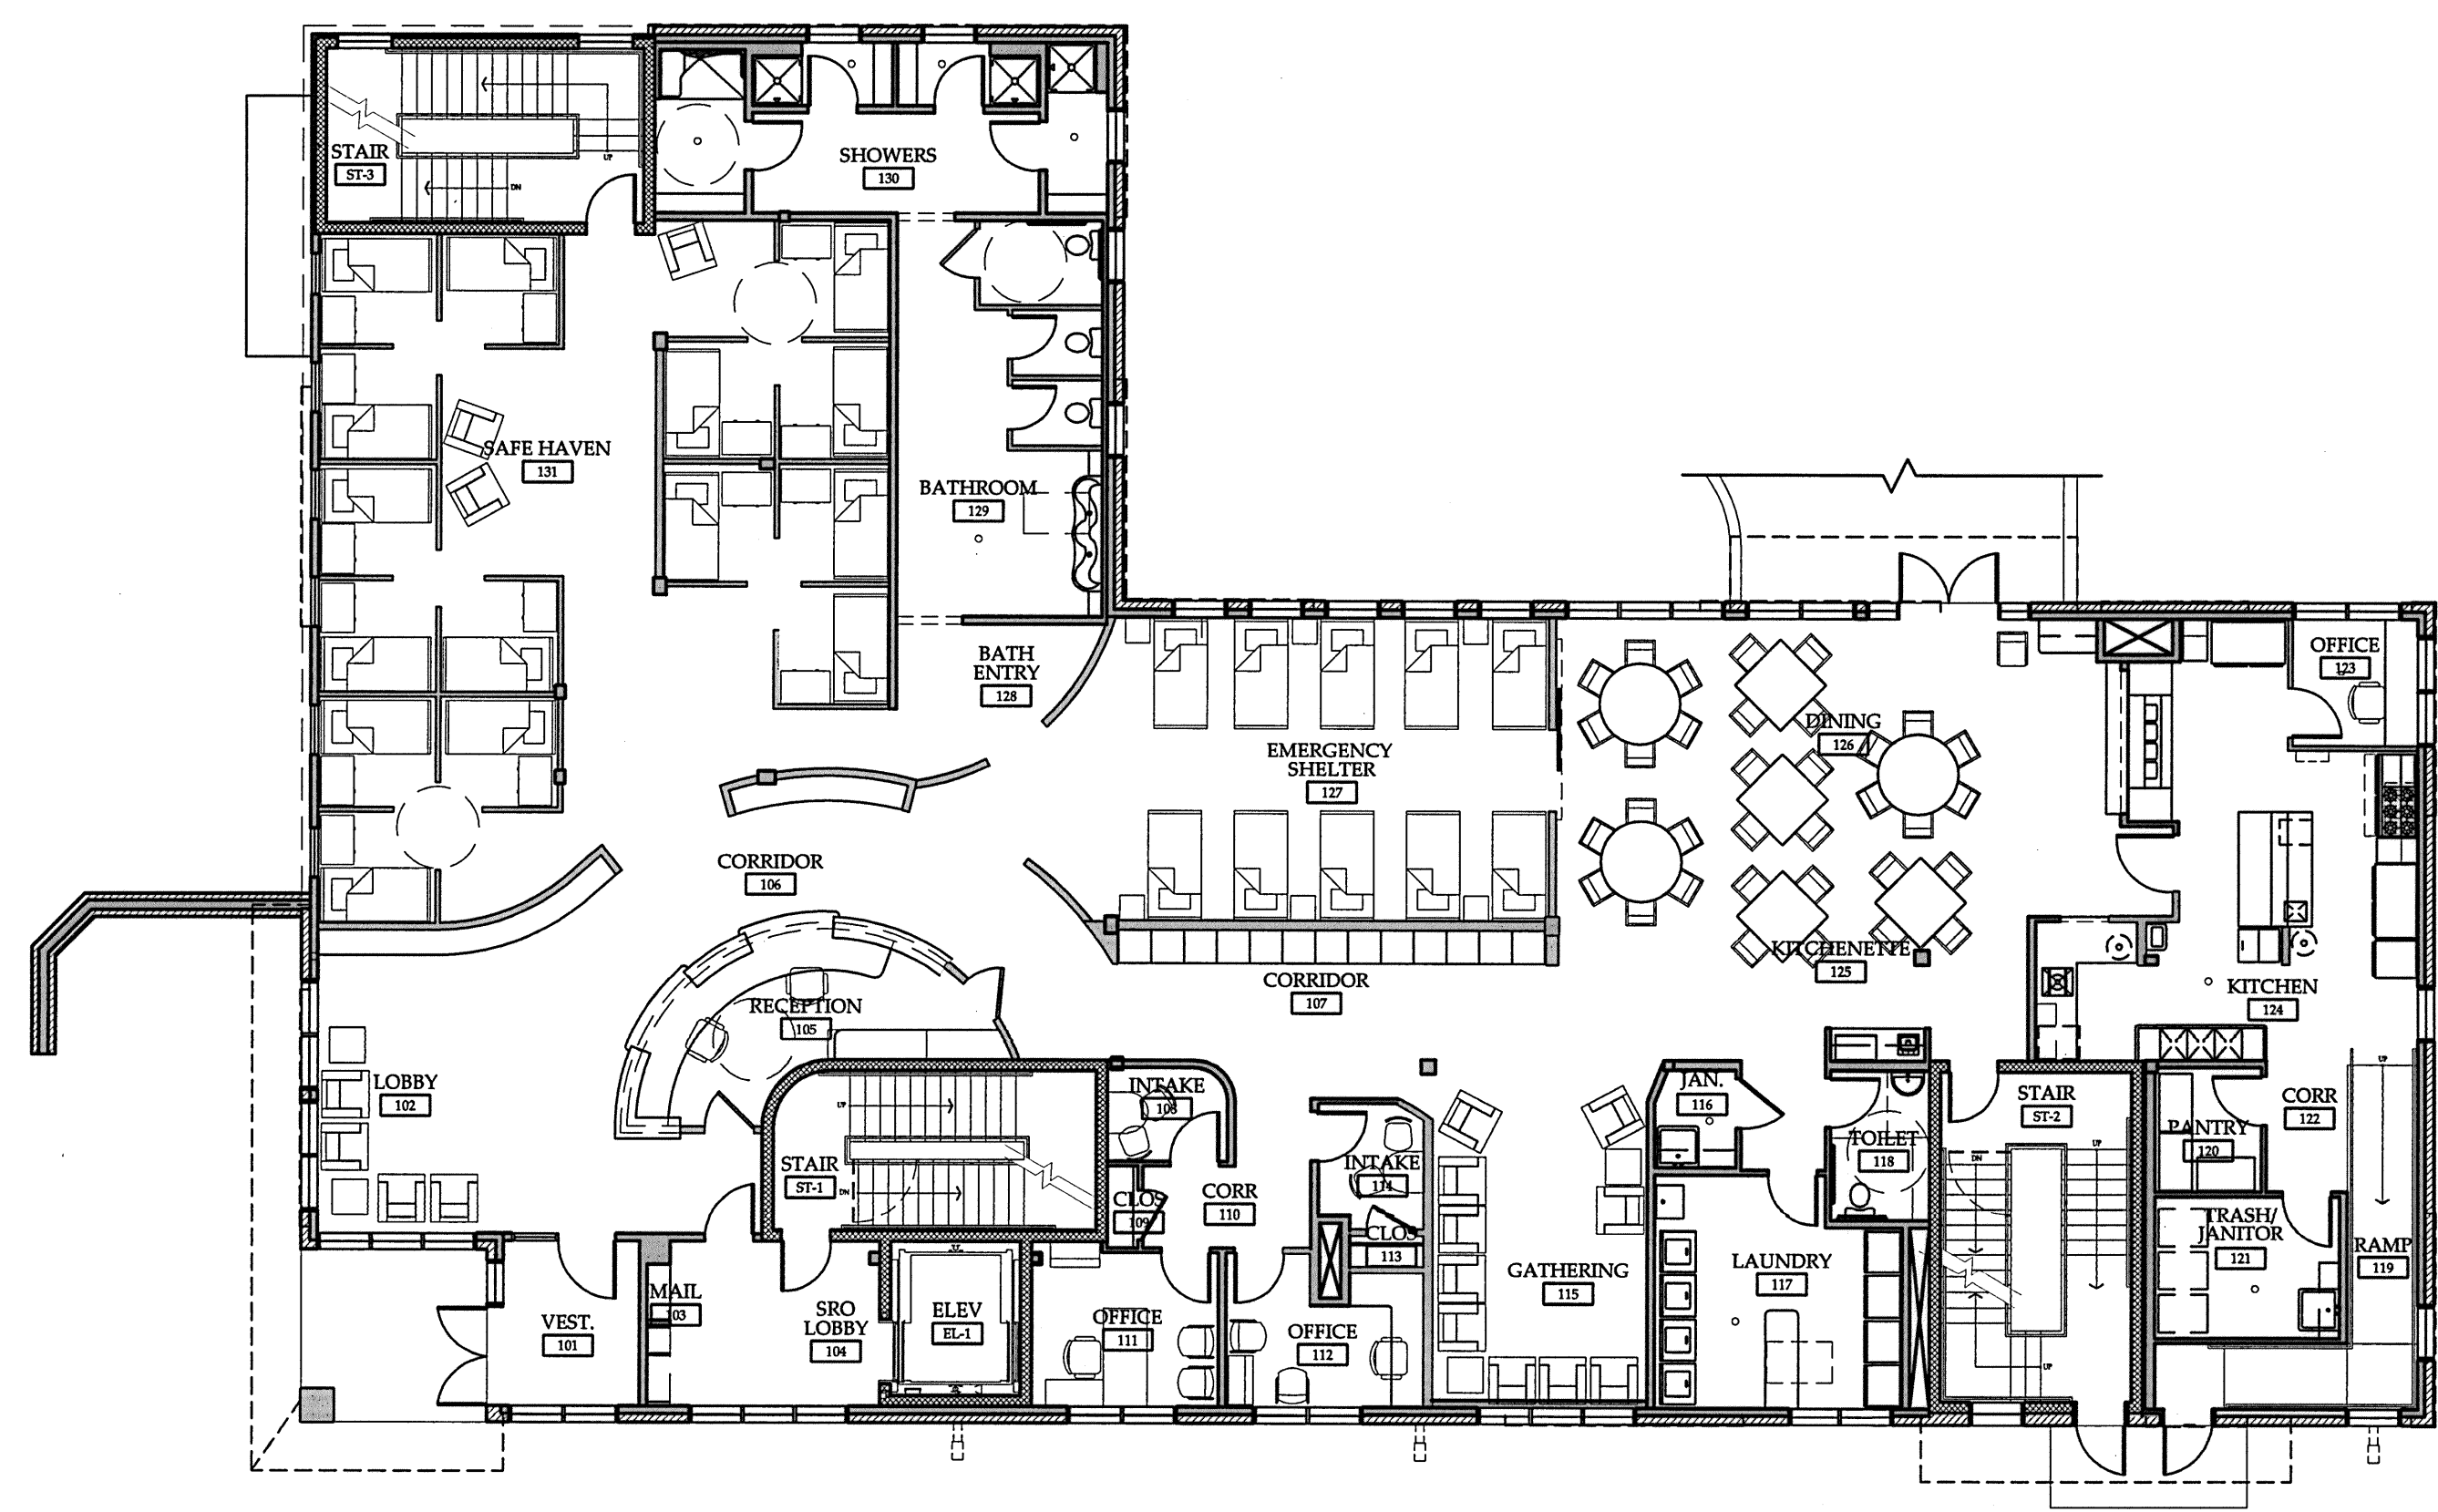



A1 FIRST FLOOR FURNITURE PLAN

3/32"=1'-0"

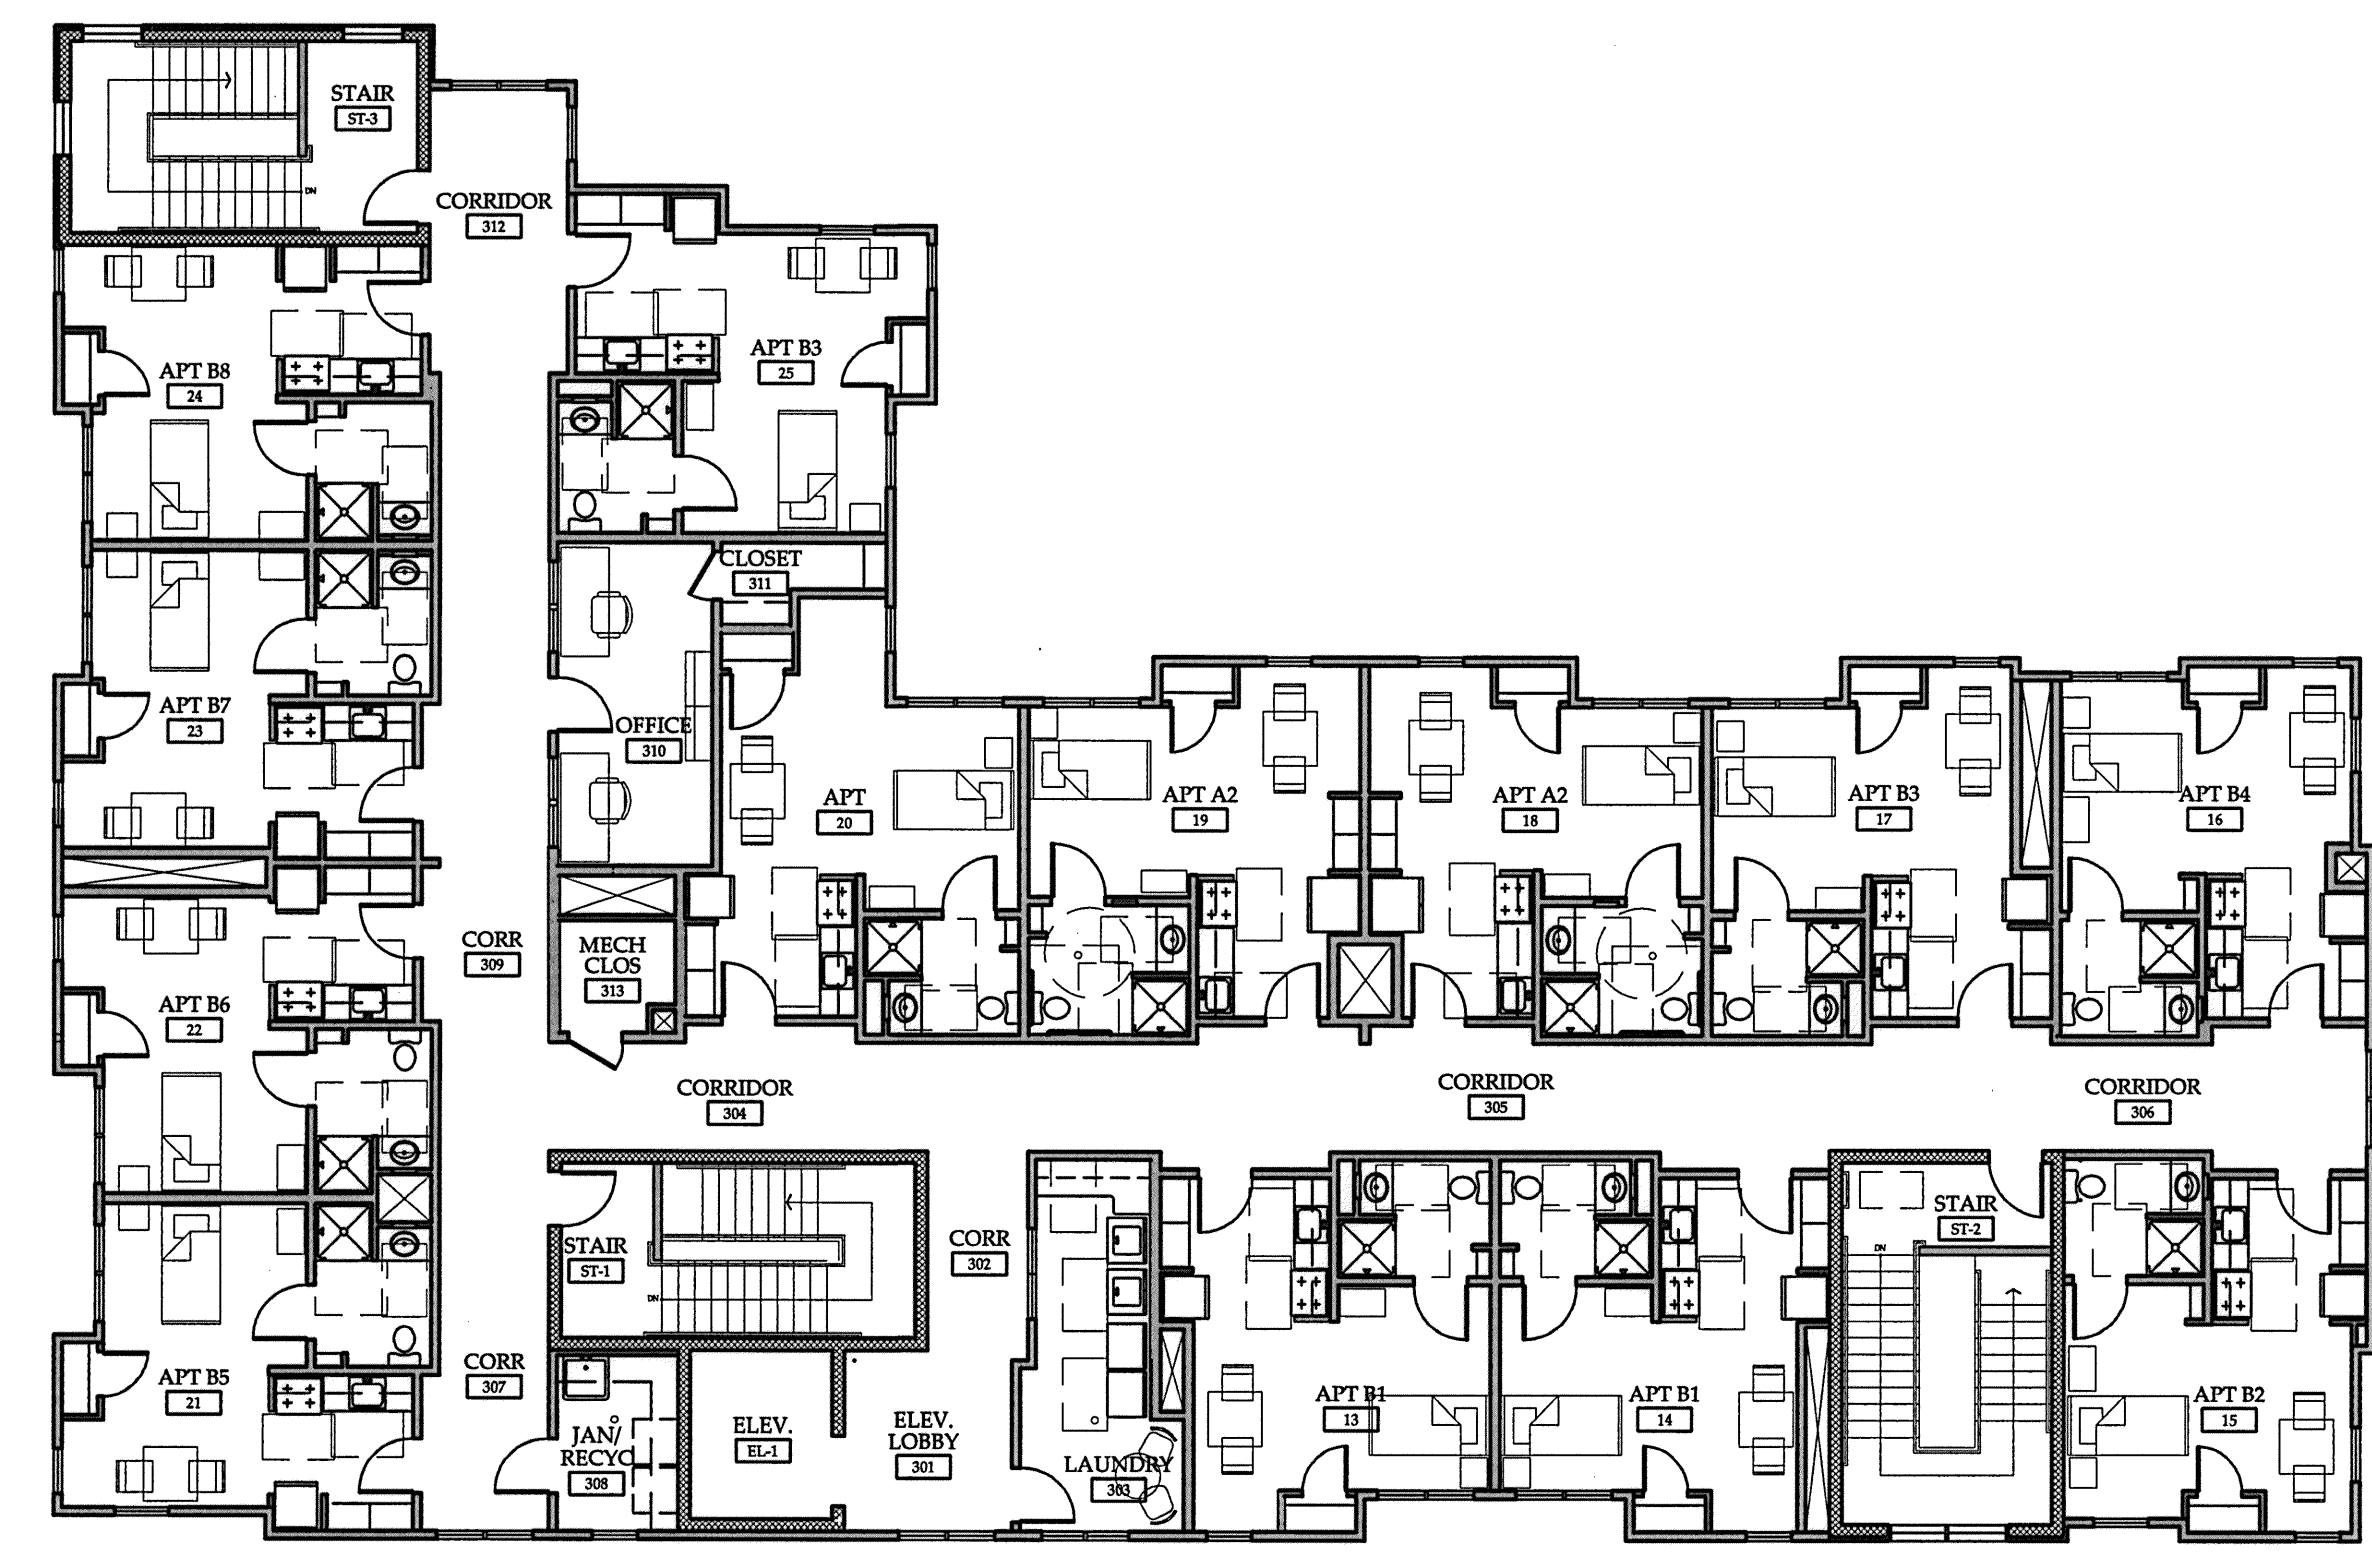

A11 THIRD FLOOR FURNITURE PLAN

3/32"=1'-0"

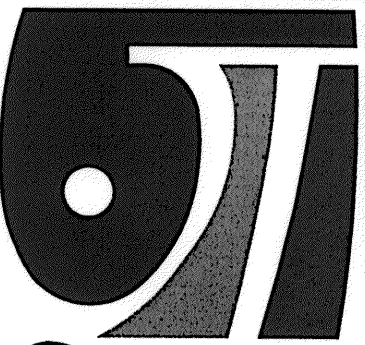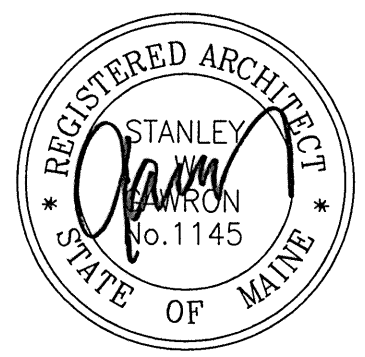

**Gawron
Turgeon**
ARCHITECTS
39 Black Point Road
Scarborough, Maine 04074
www.gawronturgeon.com
207-883-6307 tel 207-883-0361 fax



FLORENCE HOUSE
190 VALLEY STREET
PORTLAND, MAINE



REVISIONS		
#	DATE	DESCRIPTION
1	4.03.07	CONTRACT ZONE SUBMISSION
2	5.01.07	CONTRACT ZONE SUBMISSION
3	7.10.07	CONTRACT ZONE SUBMISSION
4	9.04.07	SITE PLAN AND SUBDIVISION REVIEW
5	10.02.07	FINAL SITE PLAN REVIEW
6	11.15.07	50% REVIEW SET
7	12.04.07	50% MAINE HOUSING REVIEW SET
8	05.02.08	90% MAINE HOUSING REVIEW SET
9	07.31.08	100% MAINE HOUSING REVIEW SET
10	09.02.08	100% BID DOCUMENTS

DATE:	09/02/08
PROJECT #:	100405
DRAWN BY:	SM
CHECKED BY:	MET
DRAWING SCALE:	AS NOTED

SHEET TITLE
FURNITURE LAYOUT

A951

© COPYRIGHT 1985-2008
REPRODUCTION OR REUSE OF THIS
DOCUMENT WITHOUT WRITTEN
PERMISSION OF GAWRON TURGEON
ARCHITECTS IS PROHIBITED

