
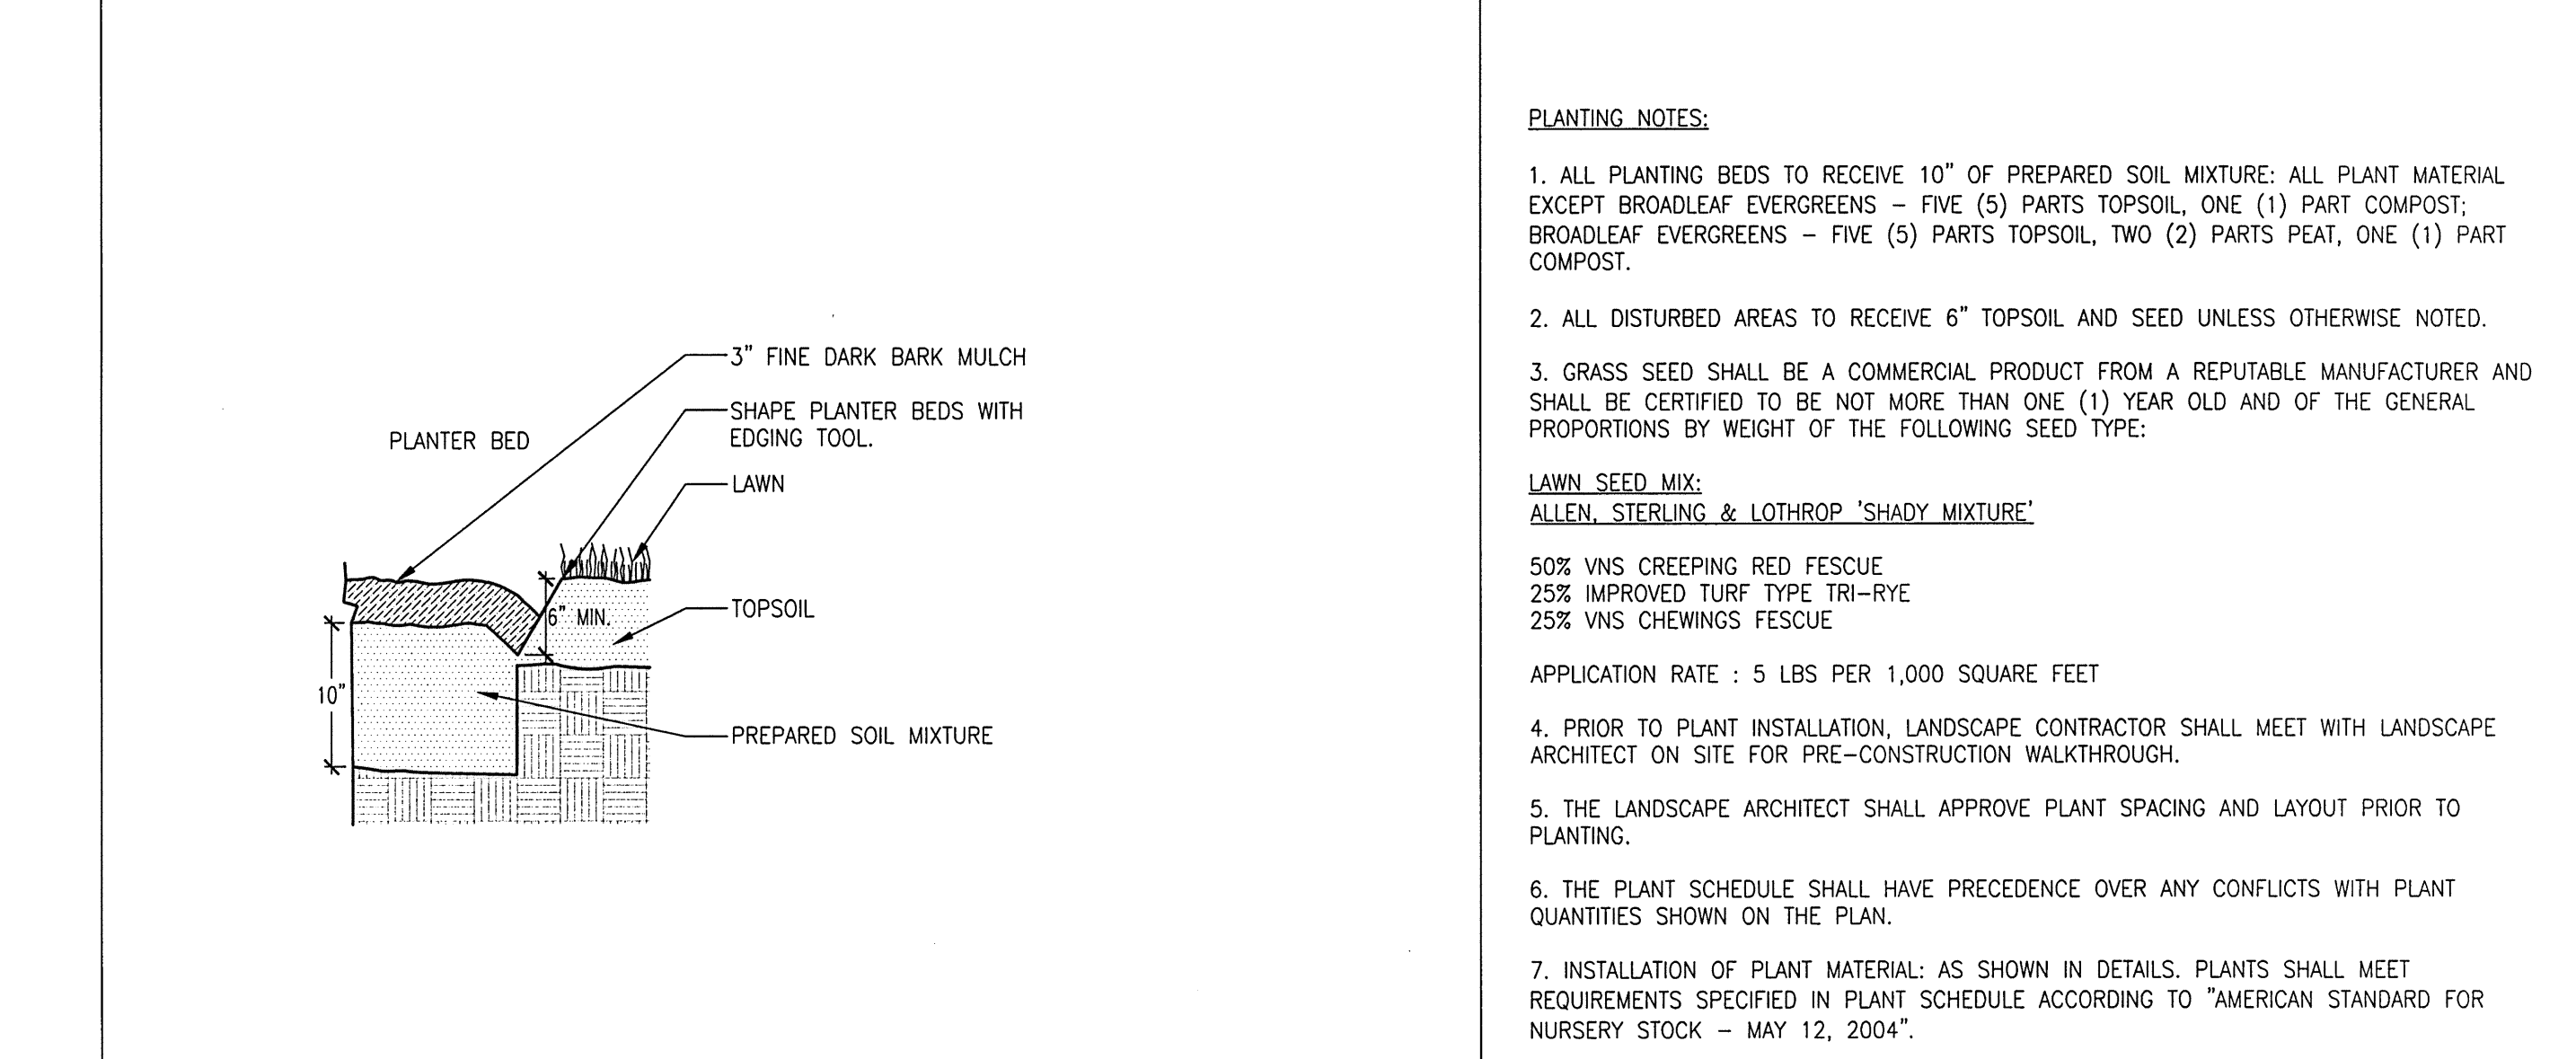
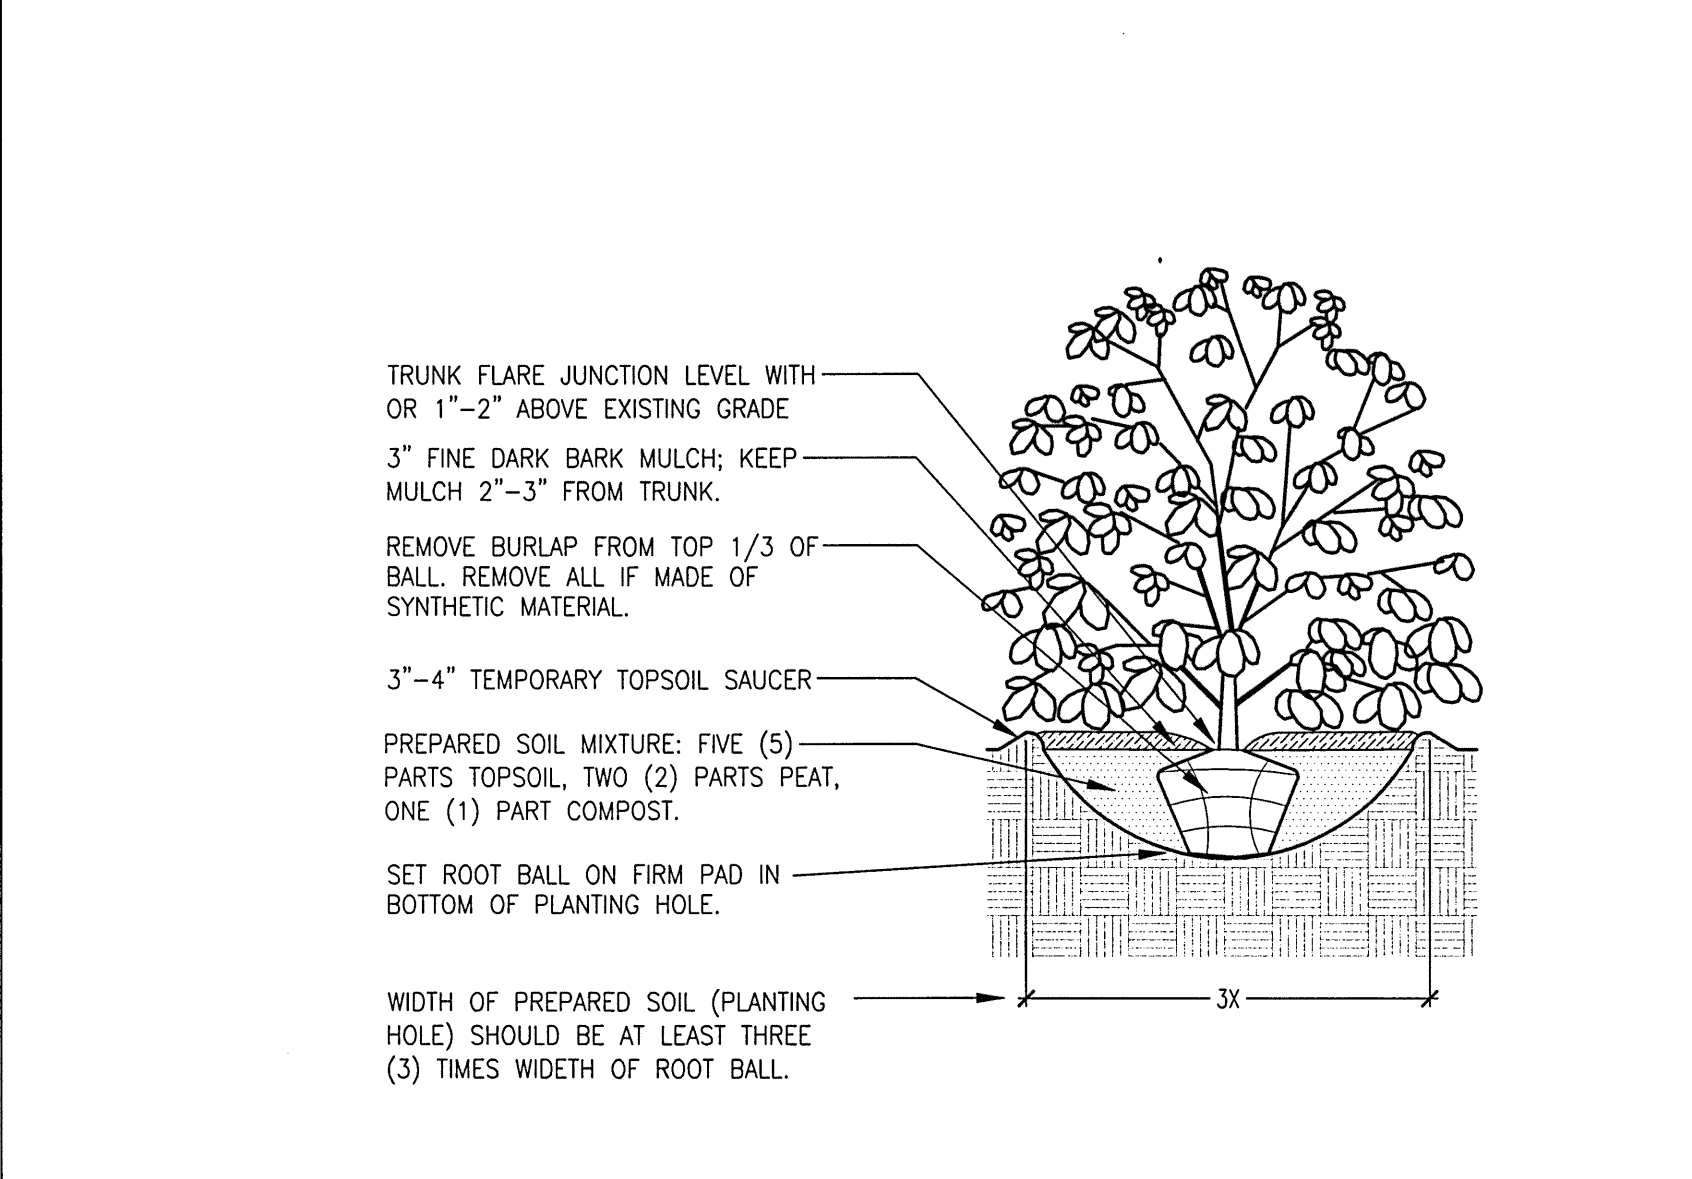


L1 DECIDUOUS TREE PLANTING SECTION

L6 SHRUB PLANTING SECTION




L12 TREE PROTECTION DETAIL

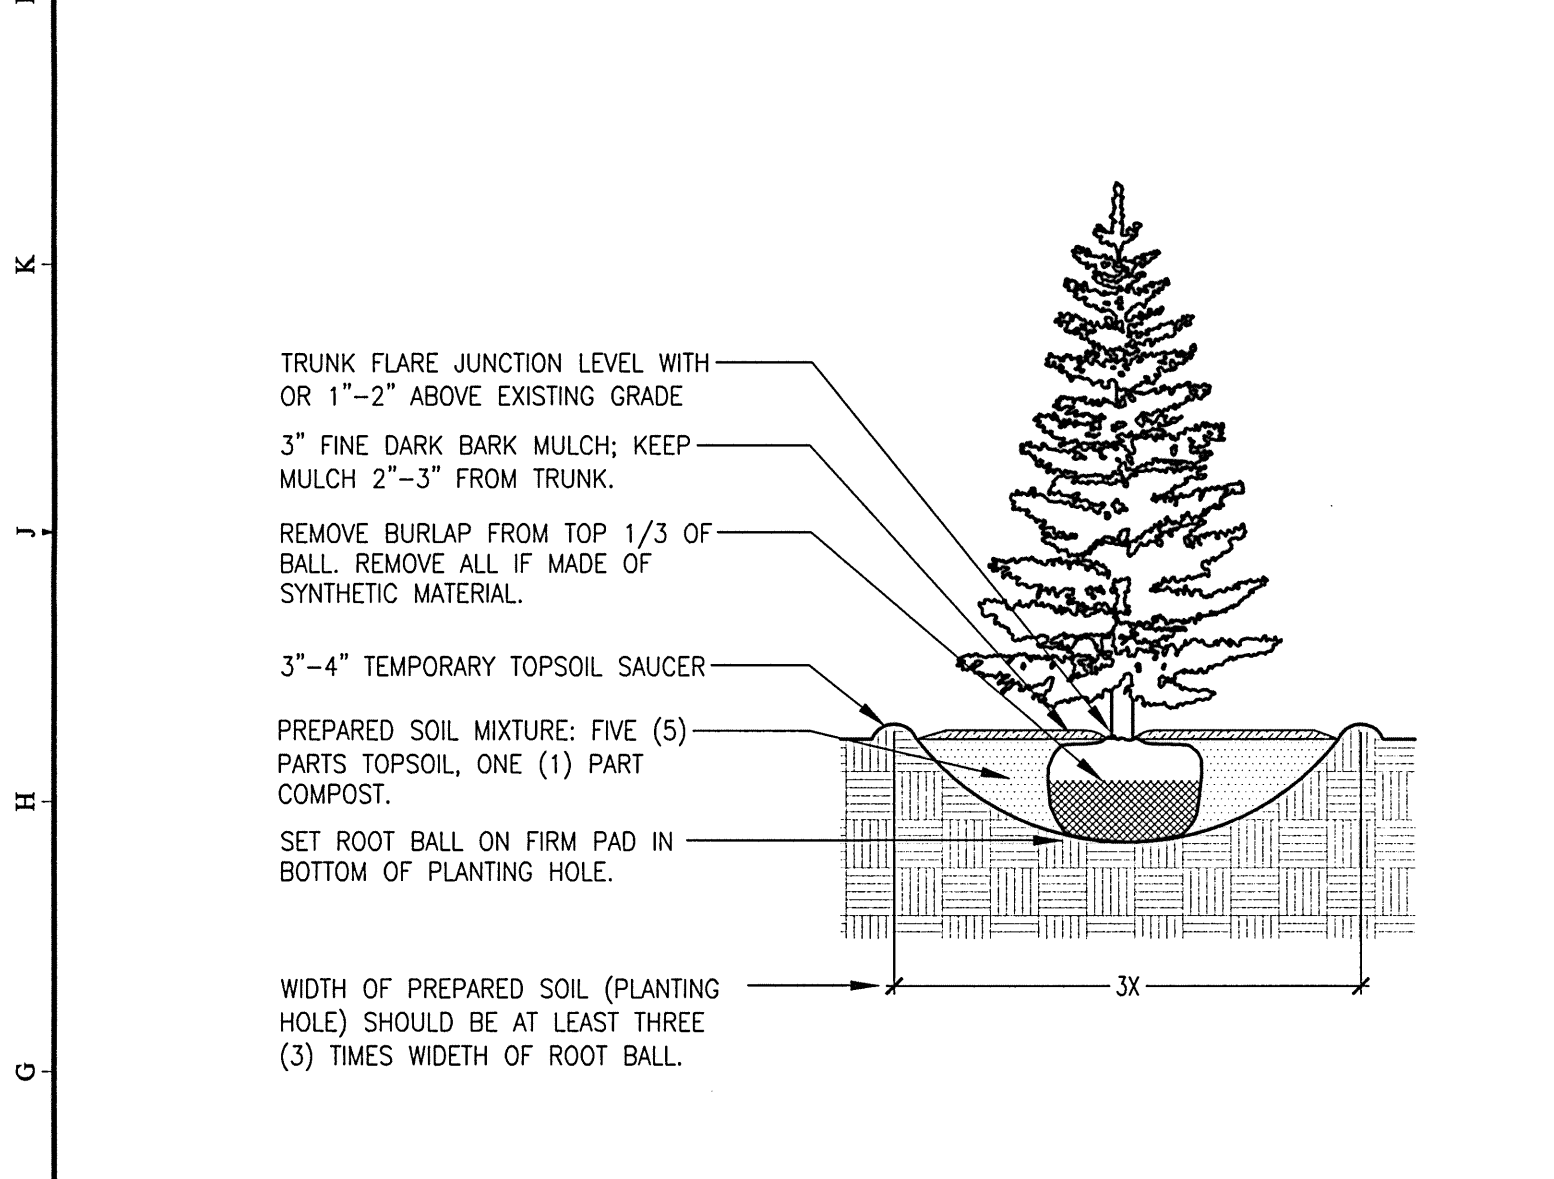

F1 EVERGREEN TREE PLANTING SECTION

F6 BROADLEAF EVERGREEN PLANTING SECTION

F12 PLANT BED EDGE SECTION

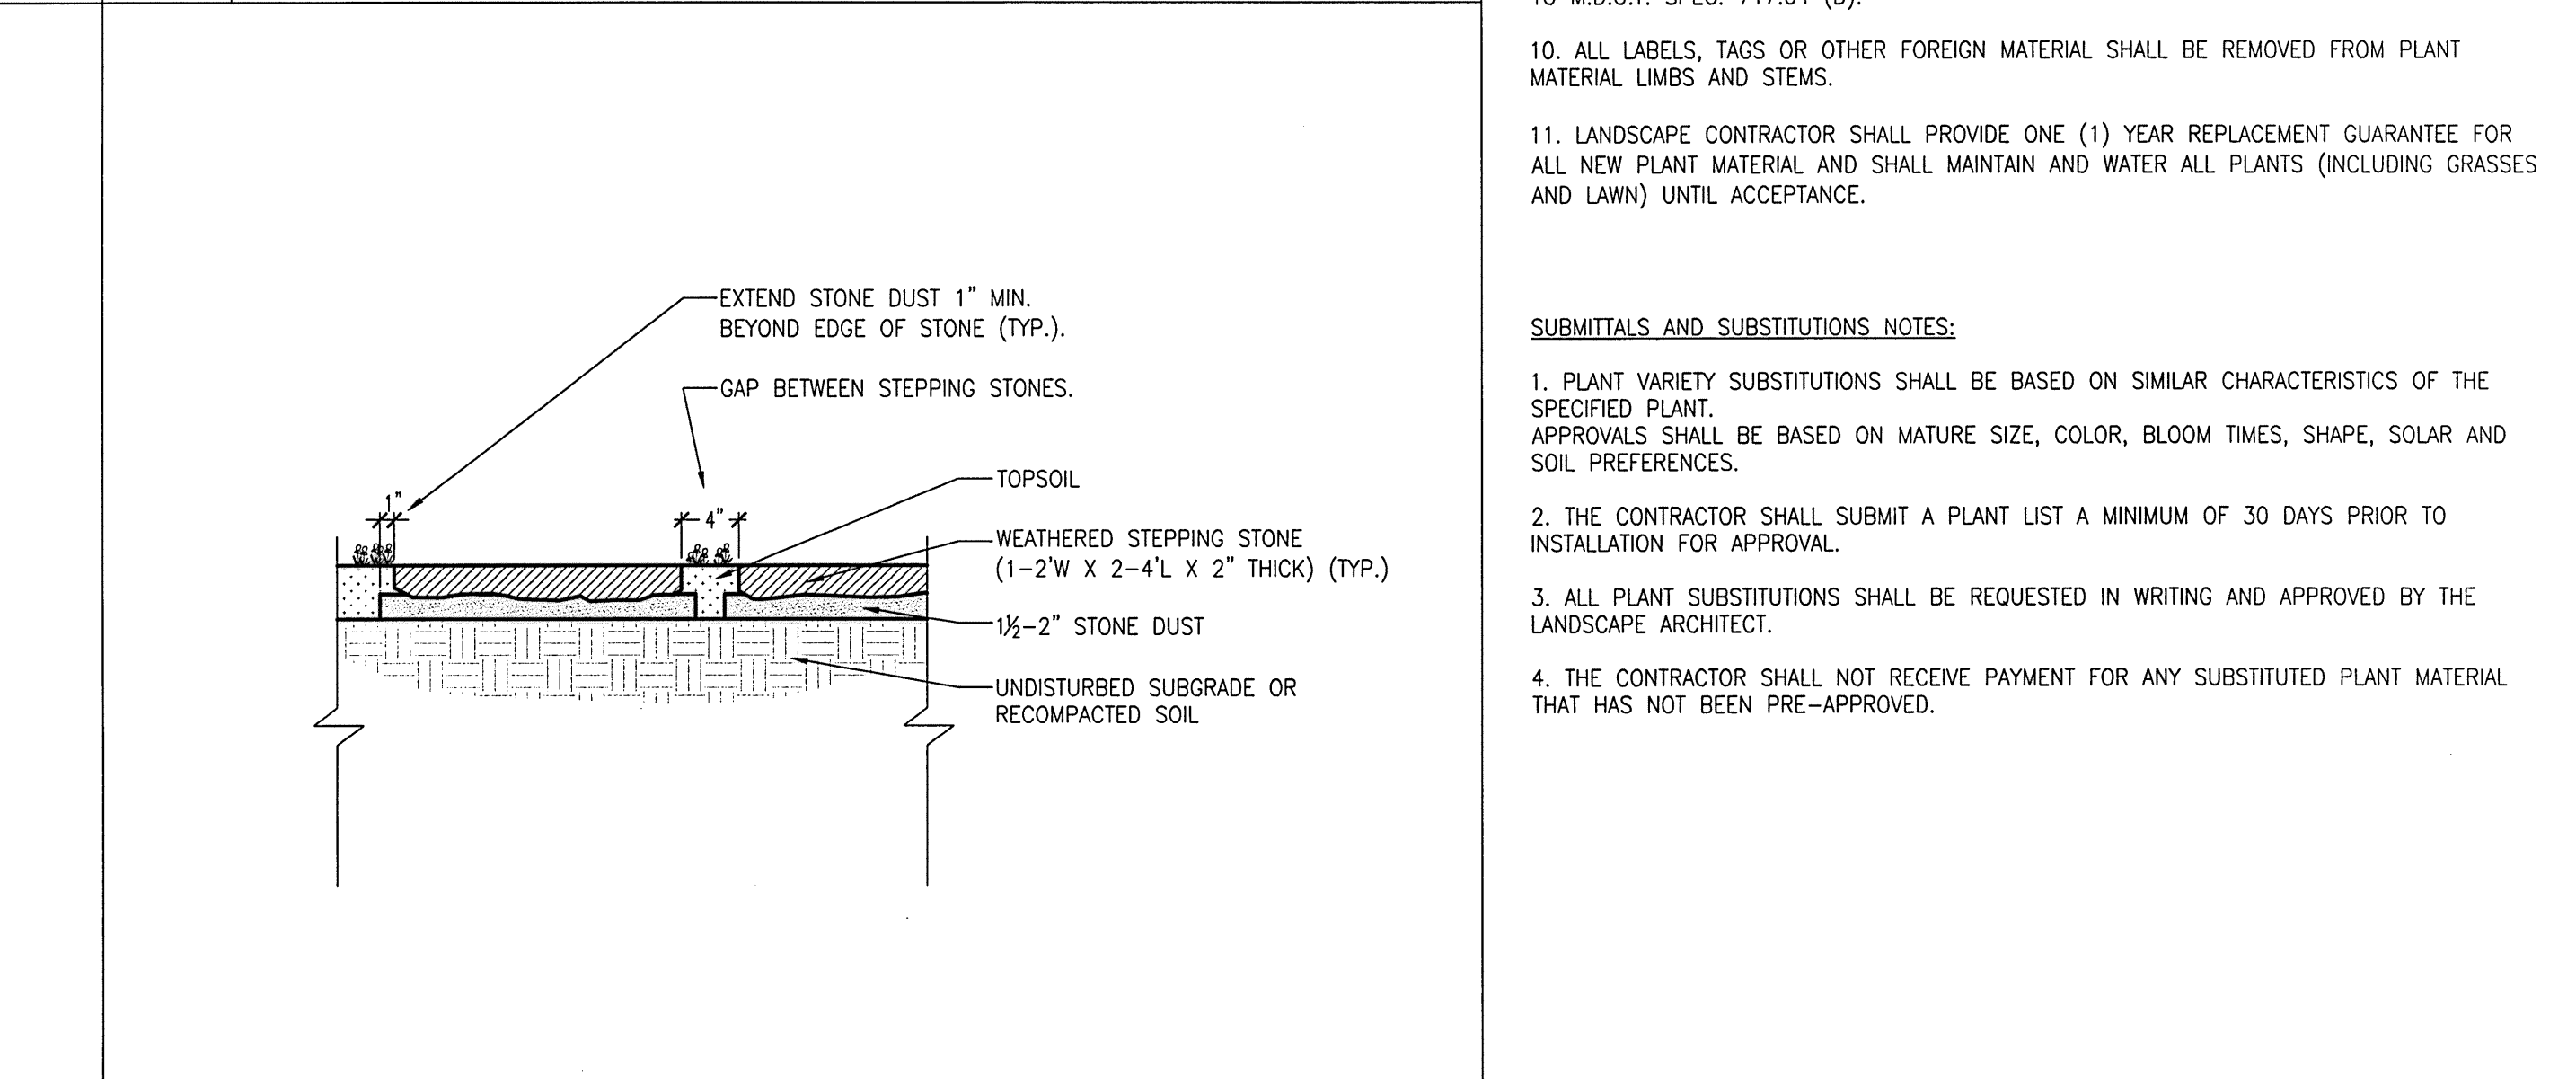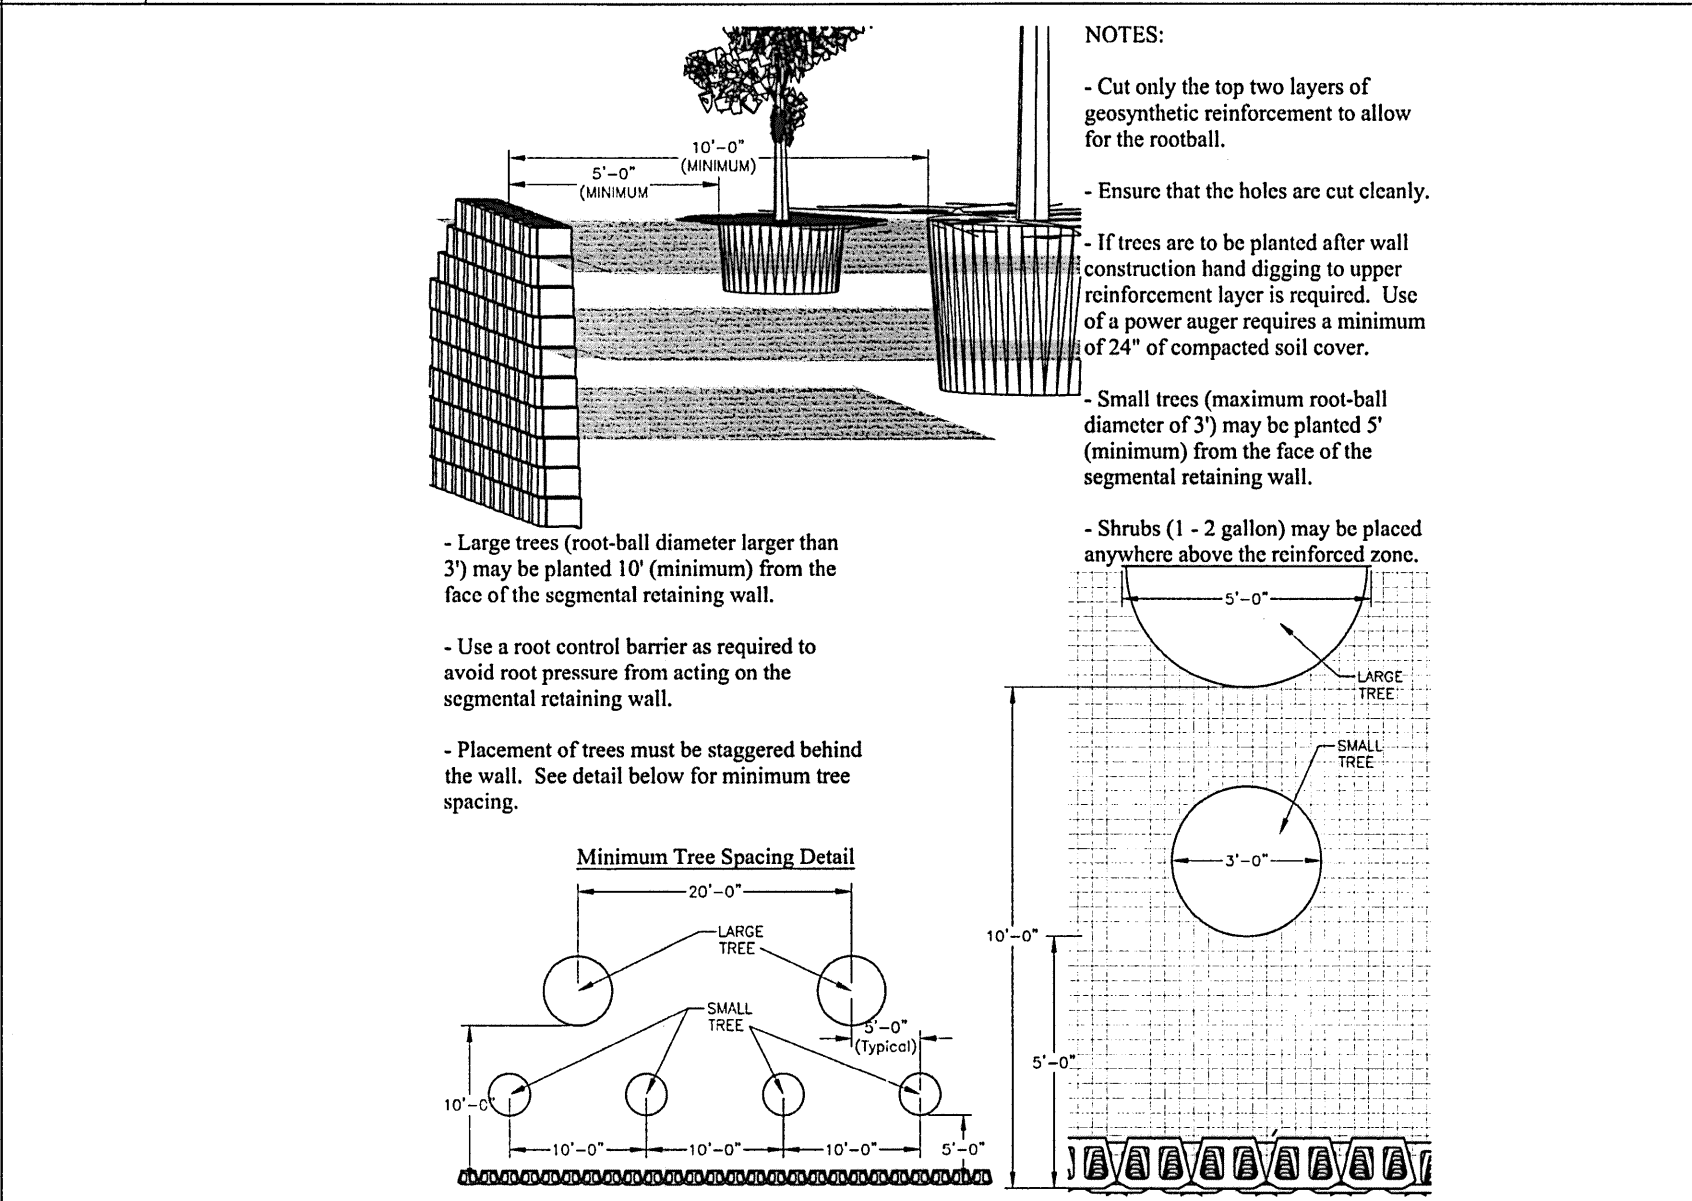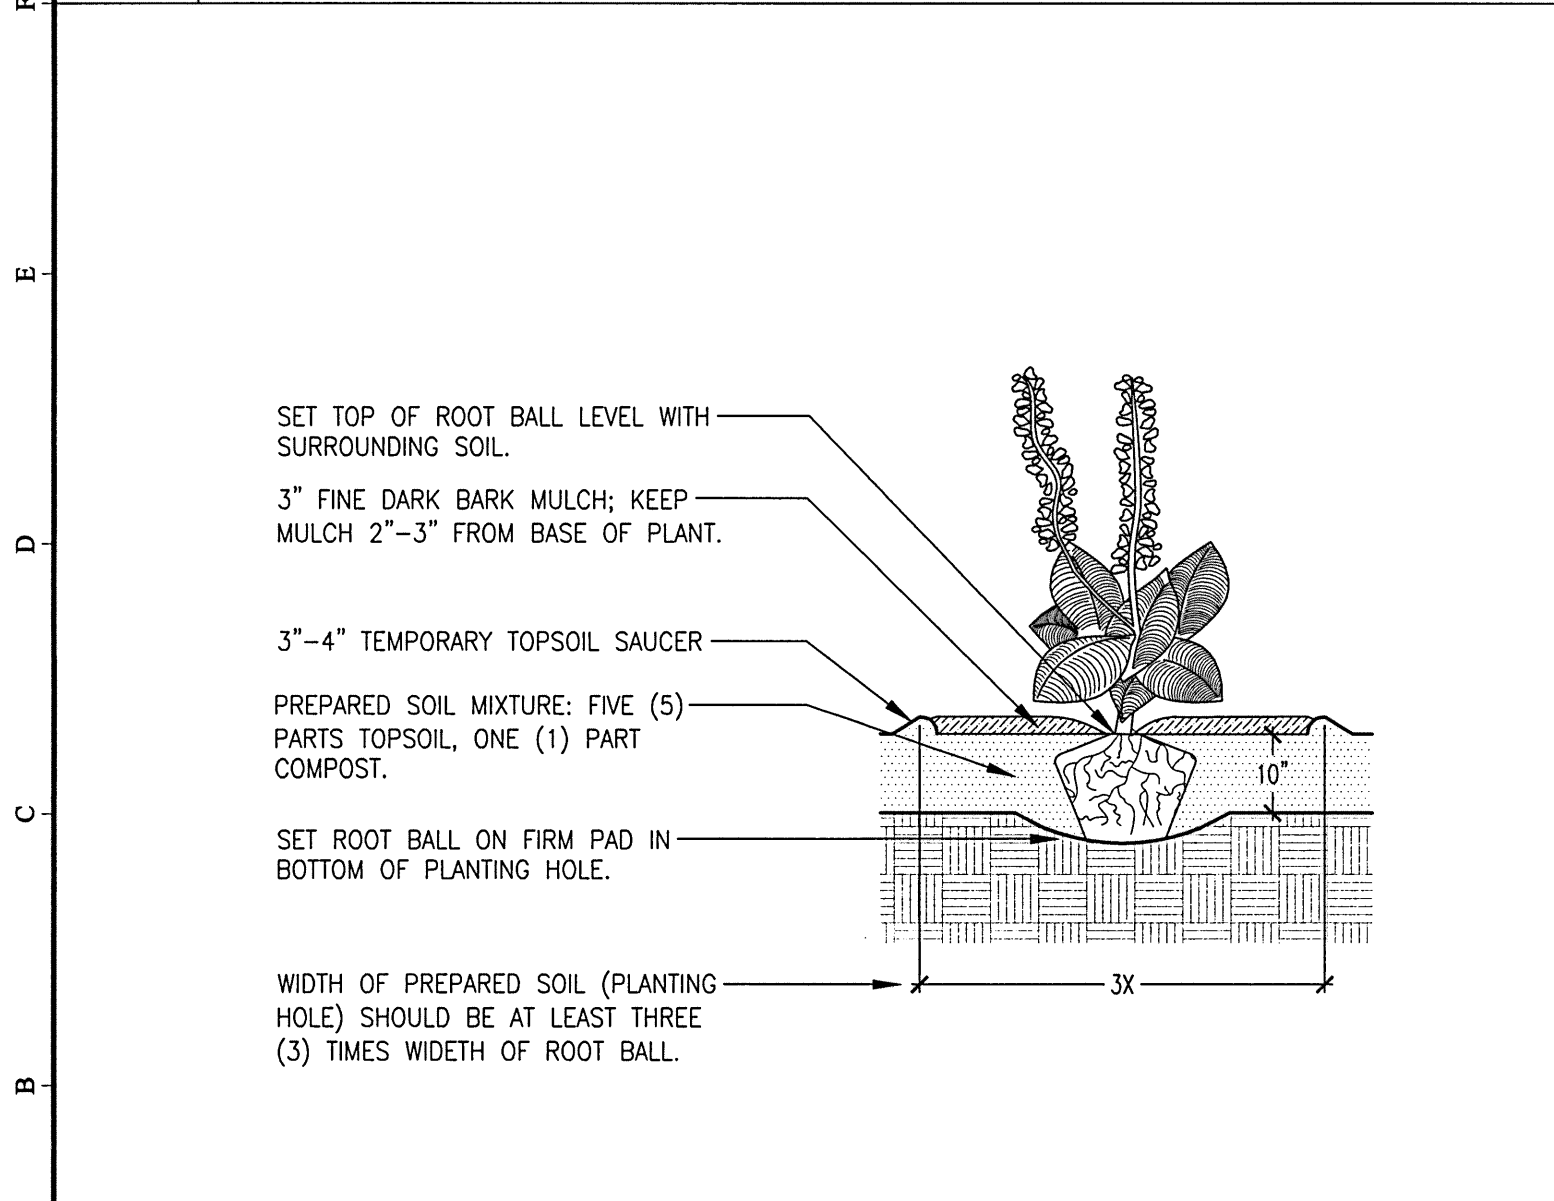


A1 PERENNIAL PLANTING SECTION

A6 WALL PLANTING DETAILS AND NOTES

A12 WEATHERED STEPPING STONE SECTION

A17 PLANTING NOTES

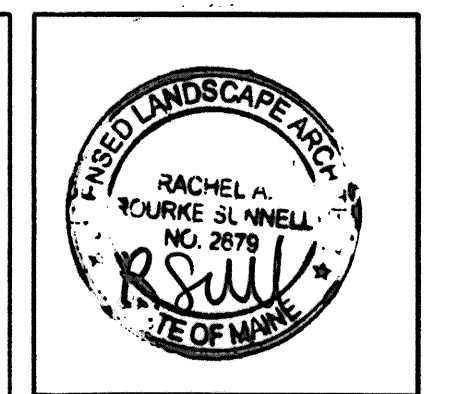

Gawron Turgeon ARCHITECTS
29 Black Point Road
Scarborough, Maine 04074
www.gawronturgeon.com
207-883-5307 tel. 207-883-0561 fax



FLORENCE HOUSE
190 VALLEY STREET
PORTLAND, MAINE

Preble Street

REVISIONS		
#	DATE	DESCRIPTION
1	04.02.07	CONTRACT ZONE SUB.
2	05.22.07	CONTRACT ZONE REV.
3	07.10.07	CONTRACT ZONE REV.
4	09.04.07	SITE PLAN AND SUBDIVISION REVIEW
5	10.02.07	FINAL SITE PLAN REVIEW
6	10.23.07	FINAL SITE PLAN REVISIONS
7	11.16.07	50% REVIEW SET
8	12.07	MAINE HOUSING 50% REVIEW SET
9	05.02.08	MAINE HOUSING 90% REVIEW SET
10	07.31.08	MAINE HOUSING 100% REVIEW SET
11	09.02.08	100% BID DOCUMENTS

DATE:	09.02.08
PROJECT #:	100405
DRAWN BY:	KLD
CHECKED BY:	RS
DRAWING SCALE:	N.T.S.

SHEET TITLE

PLANTING DETAILS

L201

© COPYRIGHT 1985-2006 REPRODUCTION OR RESALE OF THIS DOCUMENT WITHOUT WRITTEN PERMISSION OF GAWRON TURGEON ARCHITECTS IS PROHIBITED