
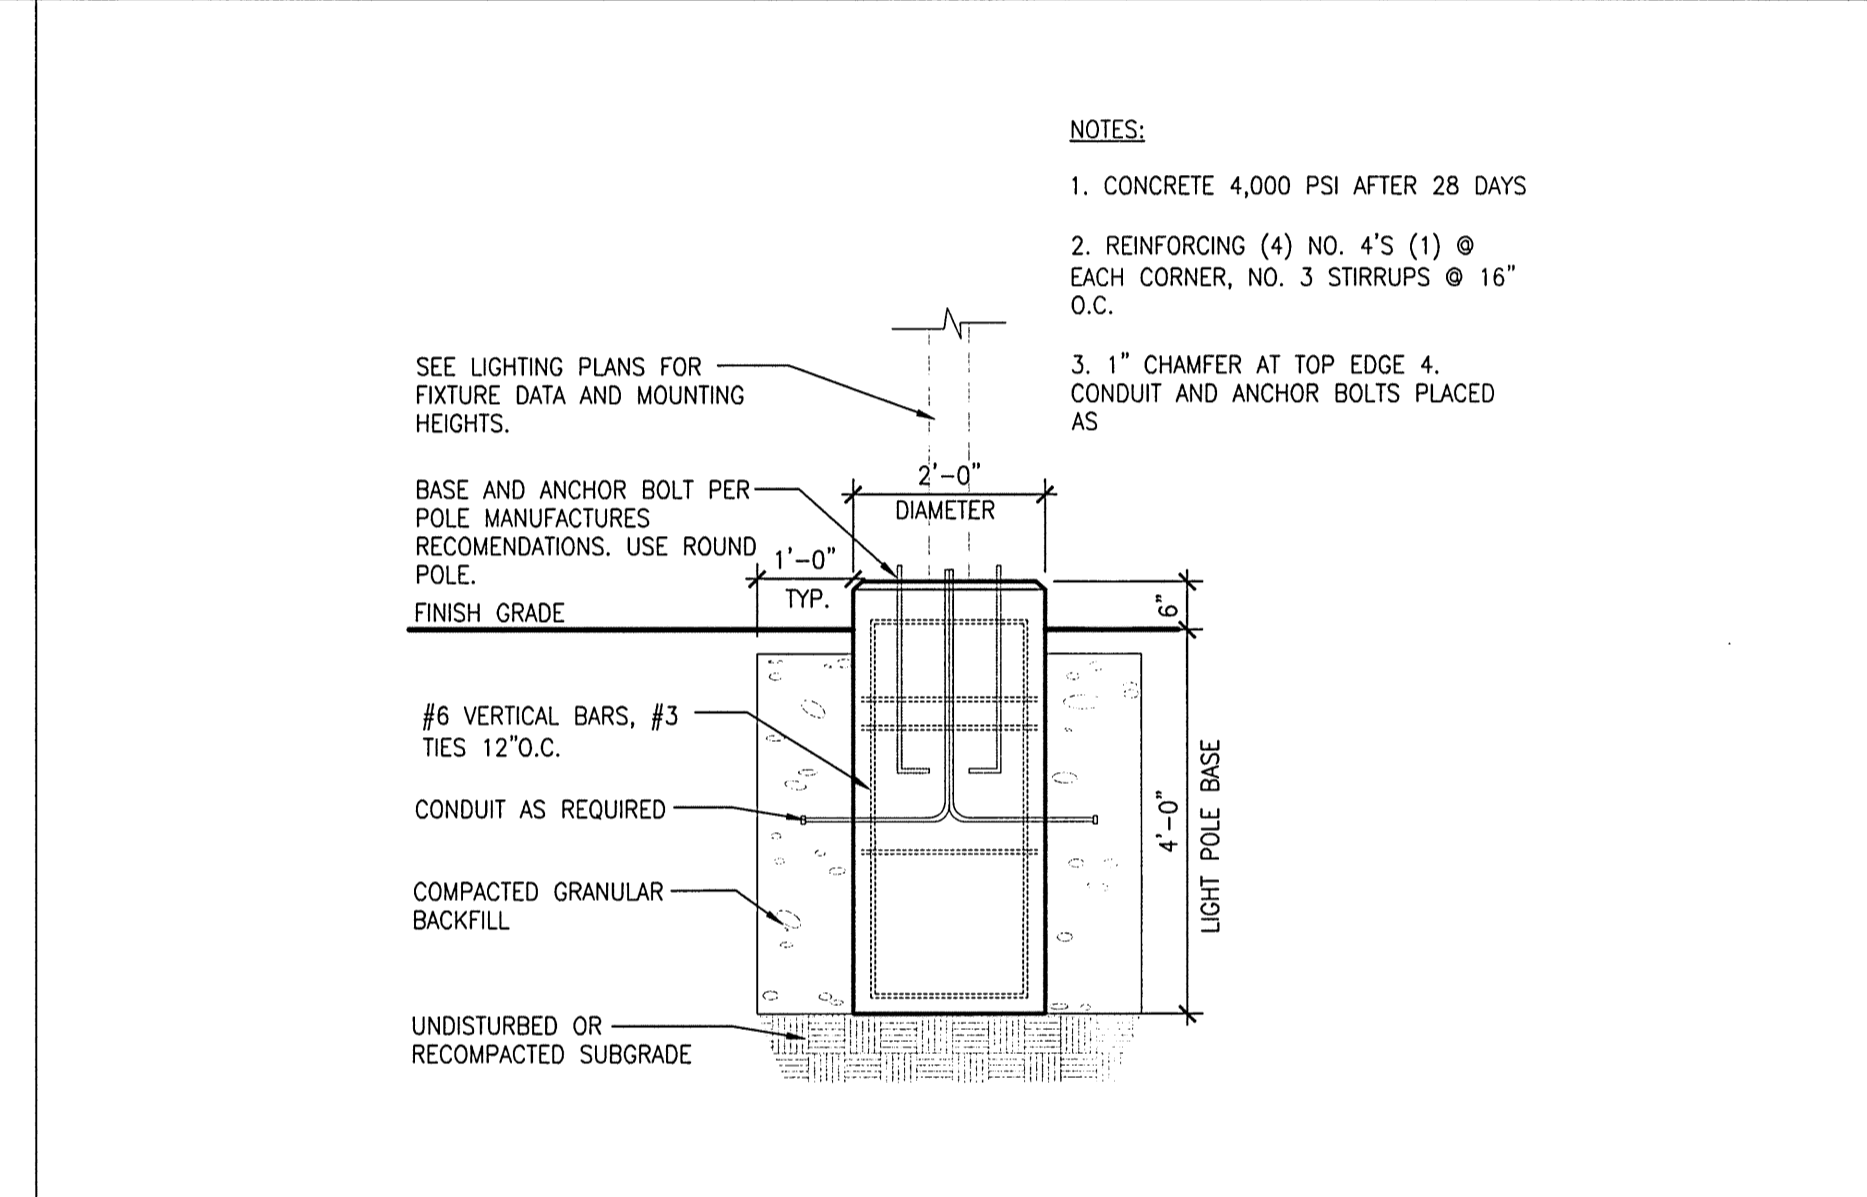
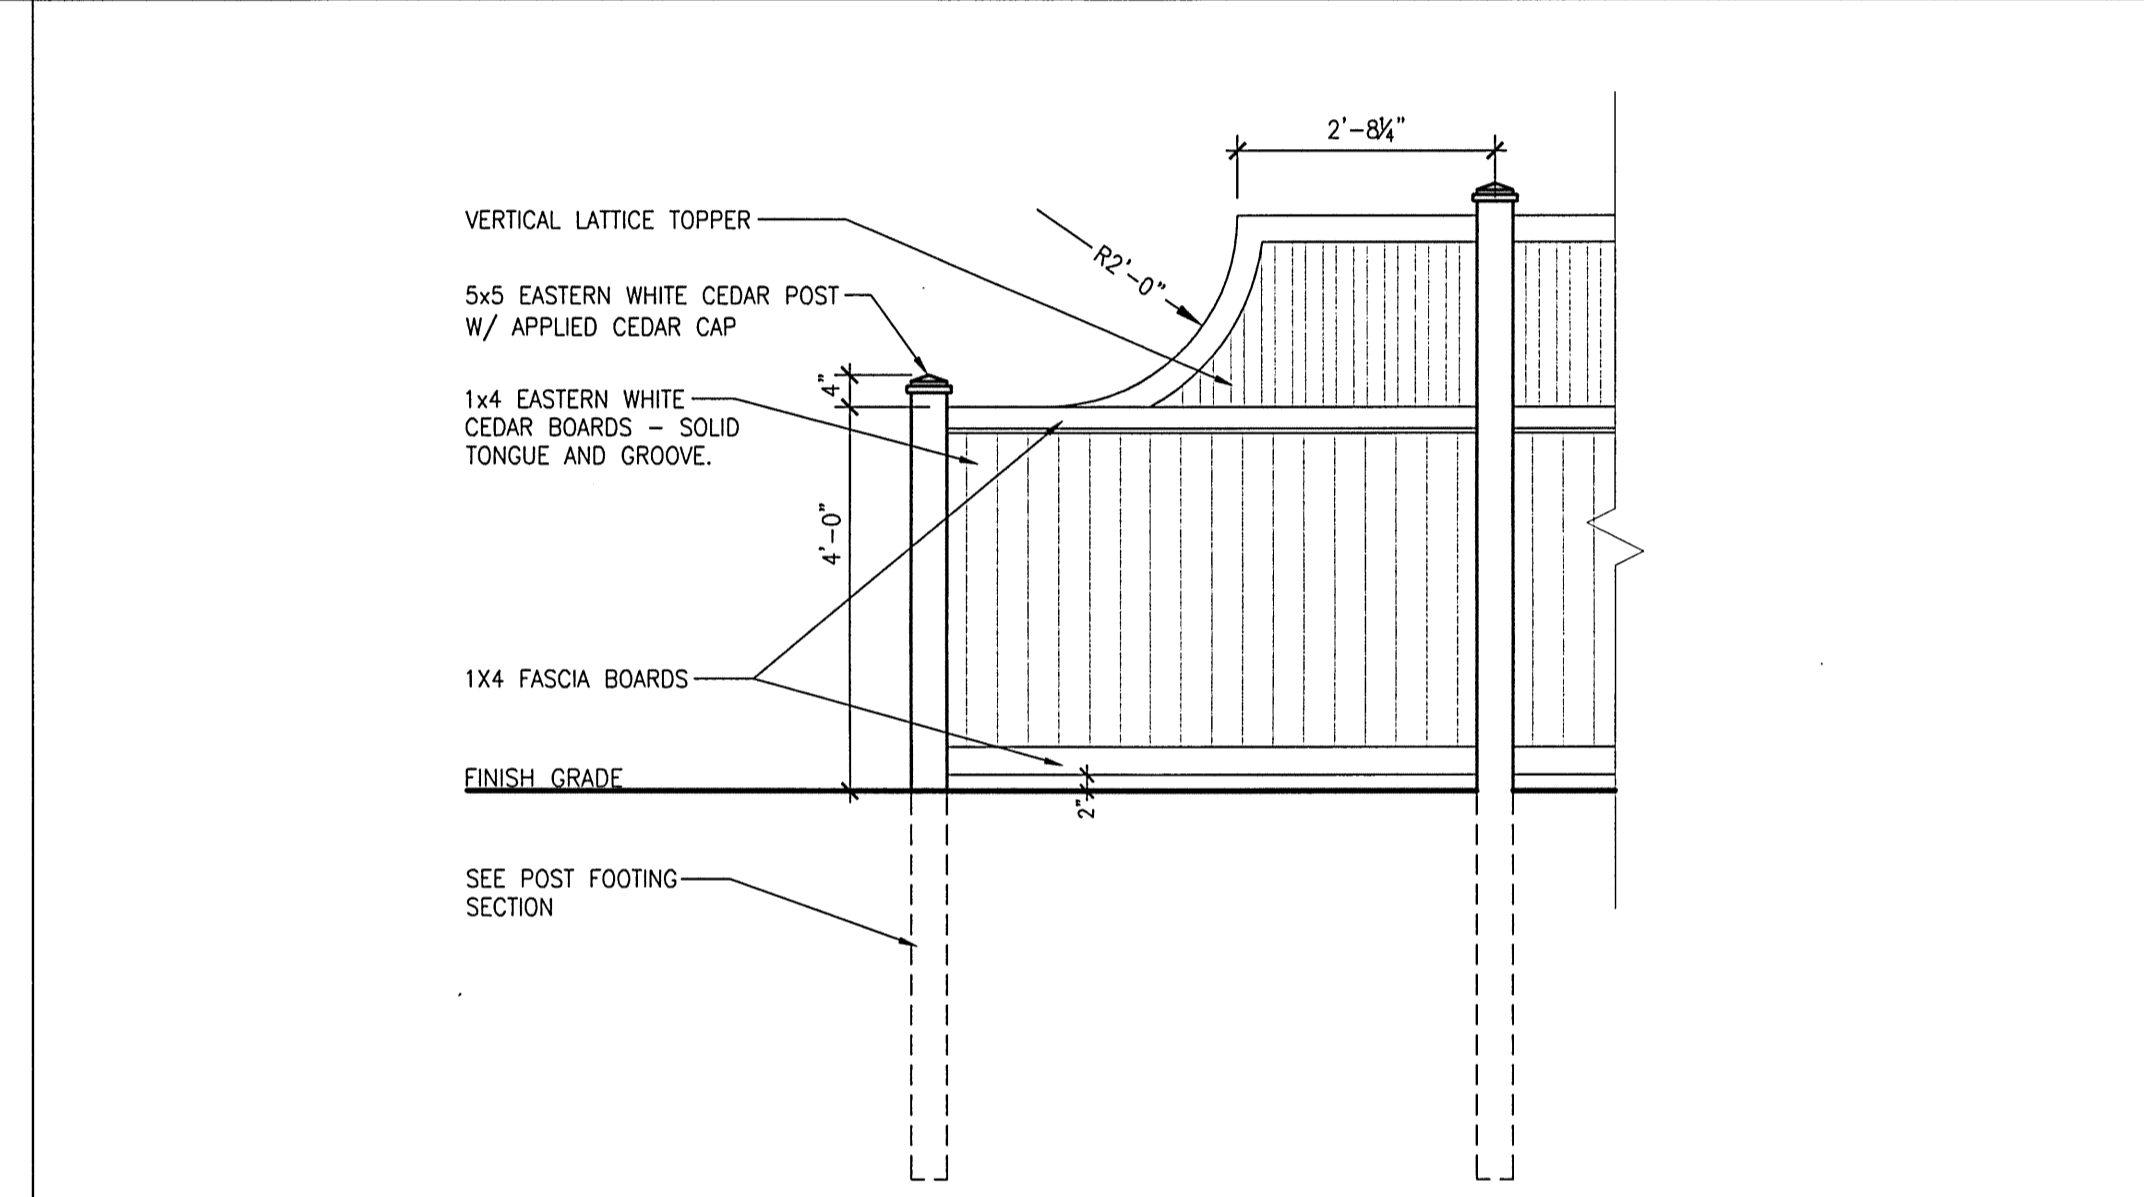


**M1** TYPICAL PAVER SECTION  
1-1/2" = 1'-0"  
NOTE: FOR USE AT BACK PATIO.

**M5** POST FOOTING SECTION  
1/2" = 1'-0"  
NOTE: FOR USE WITH CEDAR FENCE POST INSTALLATION.

**M8** 4' AND 6' CEDAR FENCE ELEVATIONS  
1/2" = 1'-0"  
NOTE: FOR USE AT PROPERTY LINE




**M15** NORTH FENCE ELEVATION  
1/8" = 1'-0"

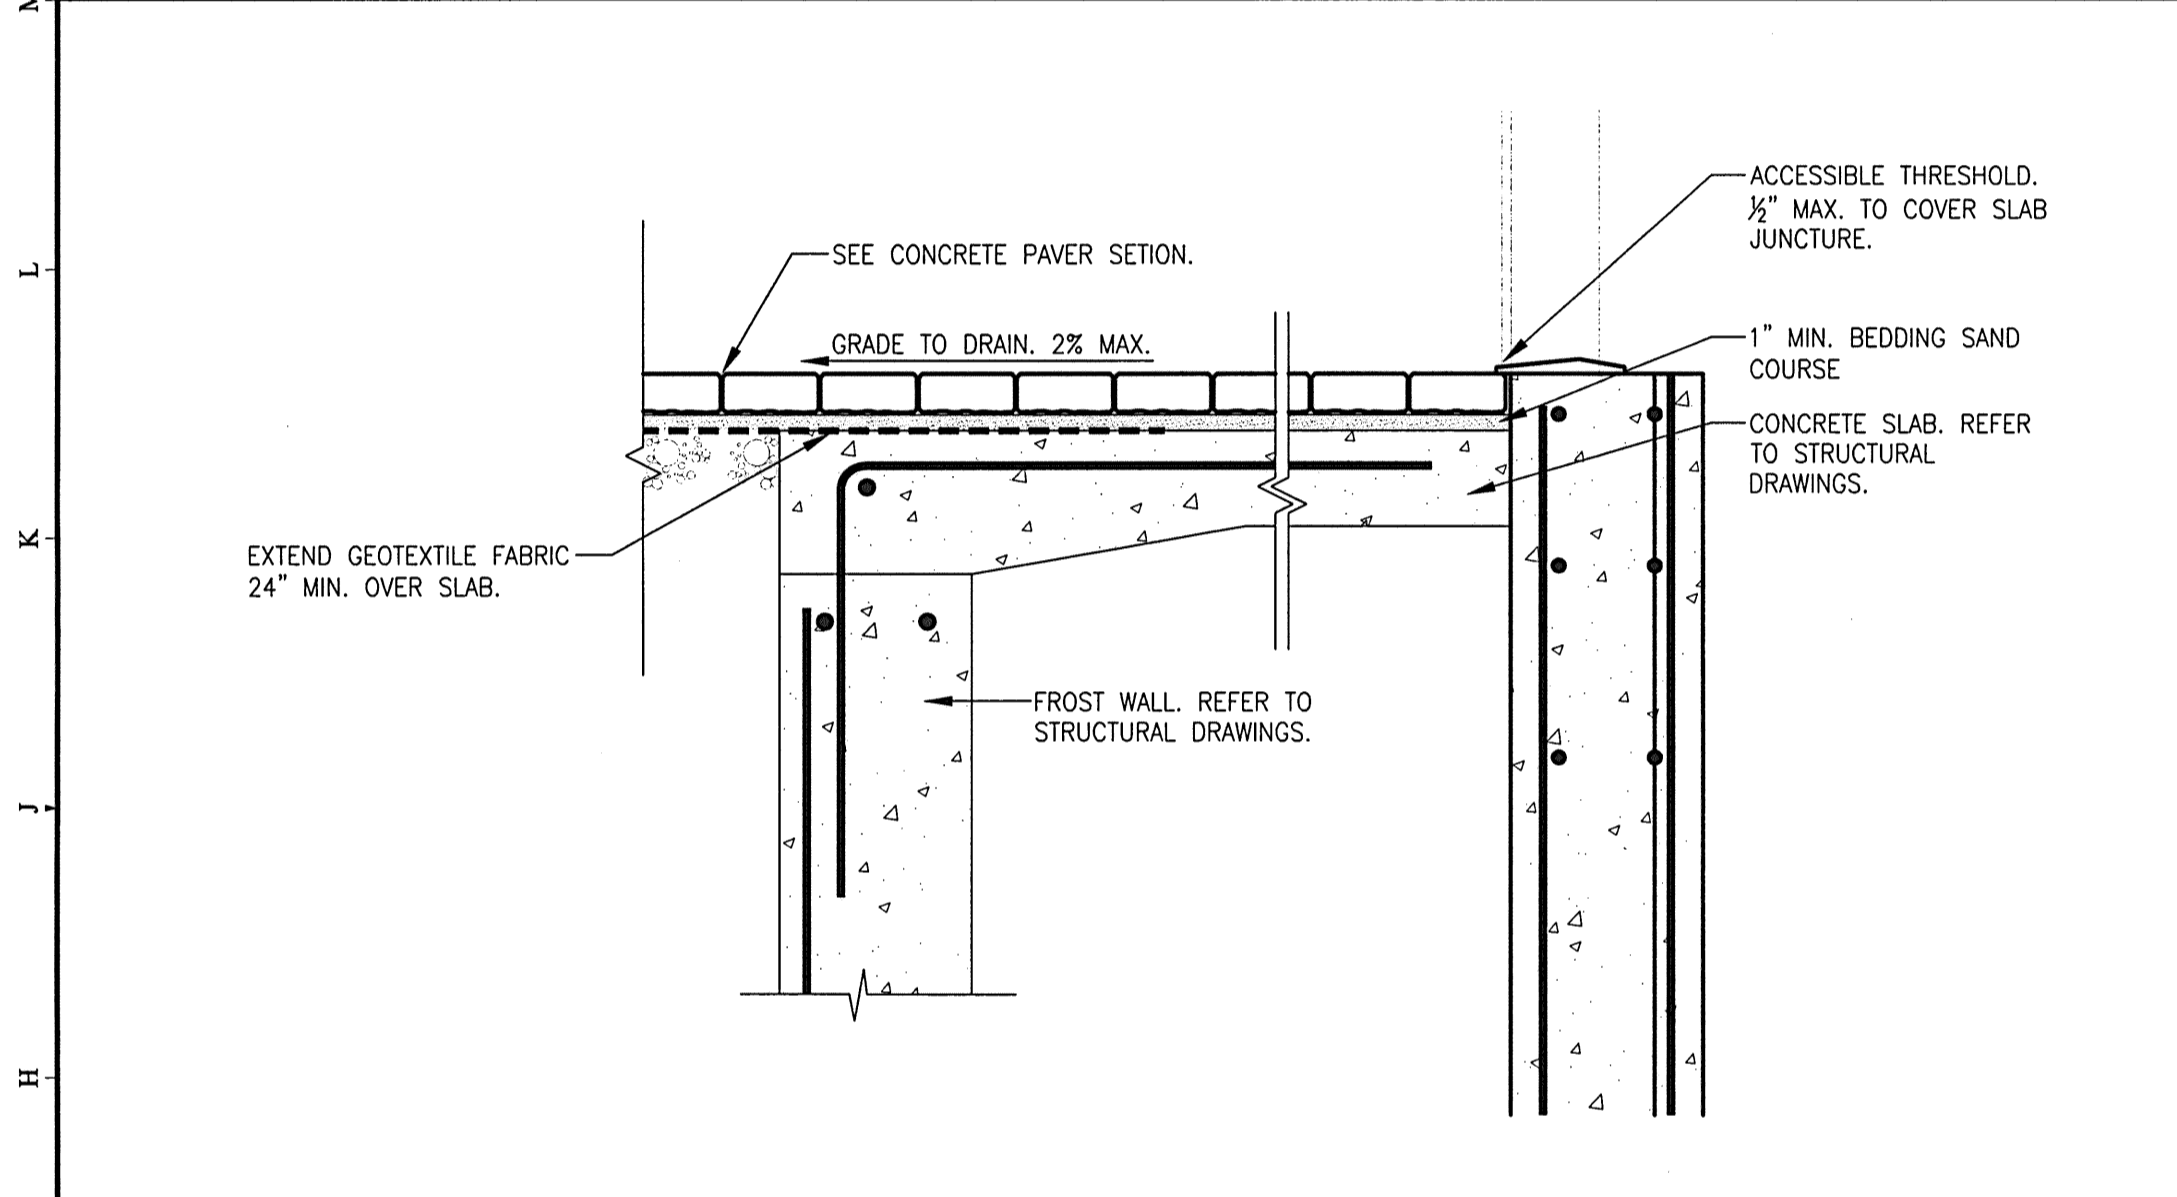

**G1** PAVER SECTION OVER SLAB/FROST WALL  
1" = 1'-0"  
NOTE: FOR USE AT BACK PATIO DOORWAY.

**G8** CEDAR FENCE TRANSITION ELEVATION  
1/2" = 1'-0"


**G15** 6" LIGHT POLE BASE  
1/2" = 1'-0"  
NOTE: FOR USE AT TWO LOCATIONS IN DROP-OFF AREA.

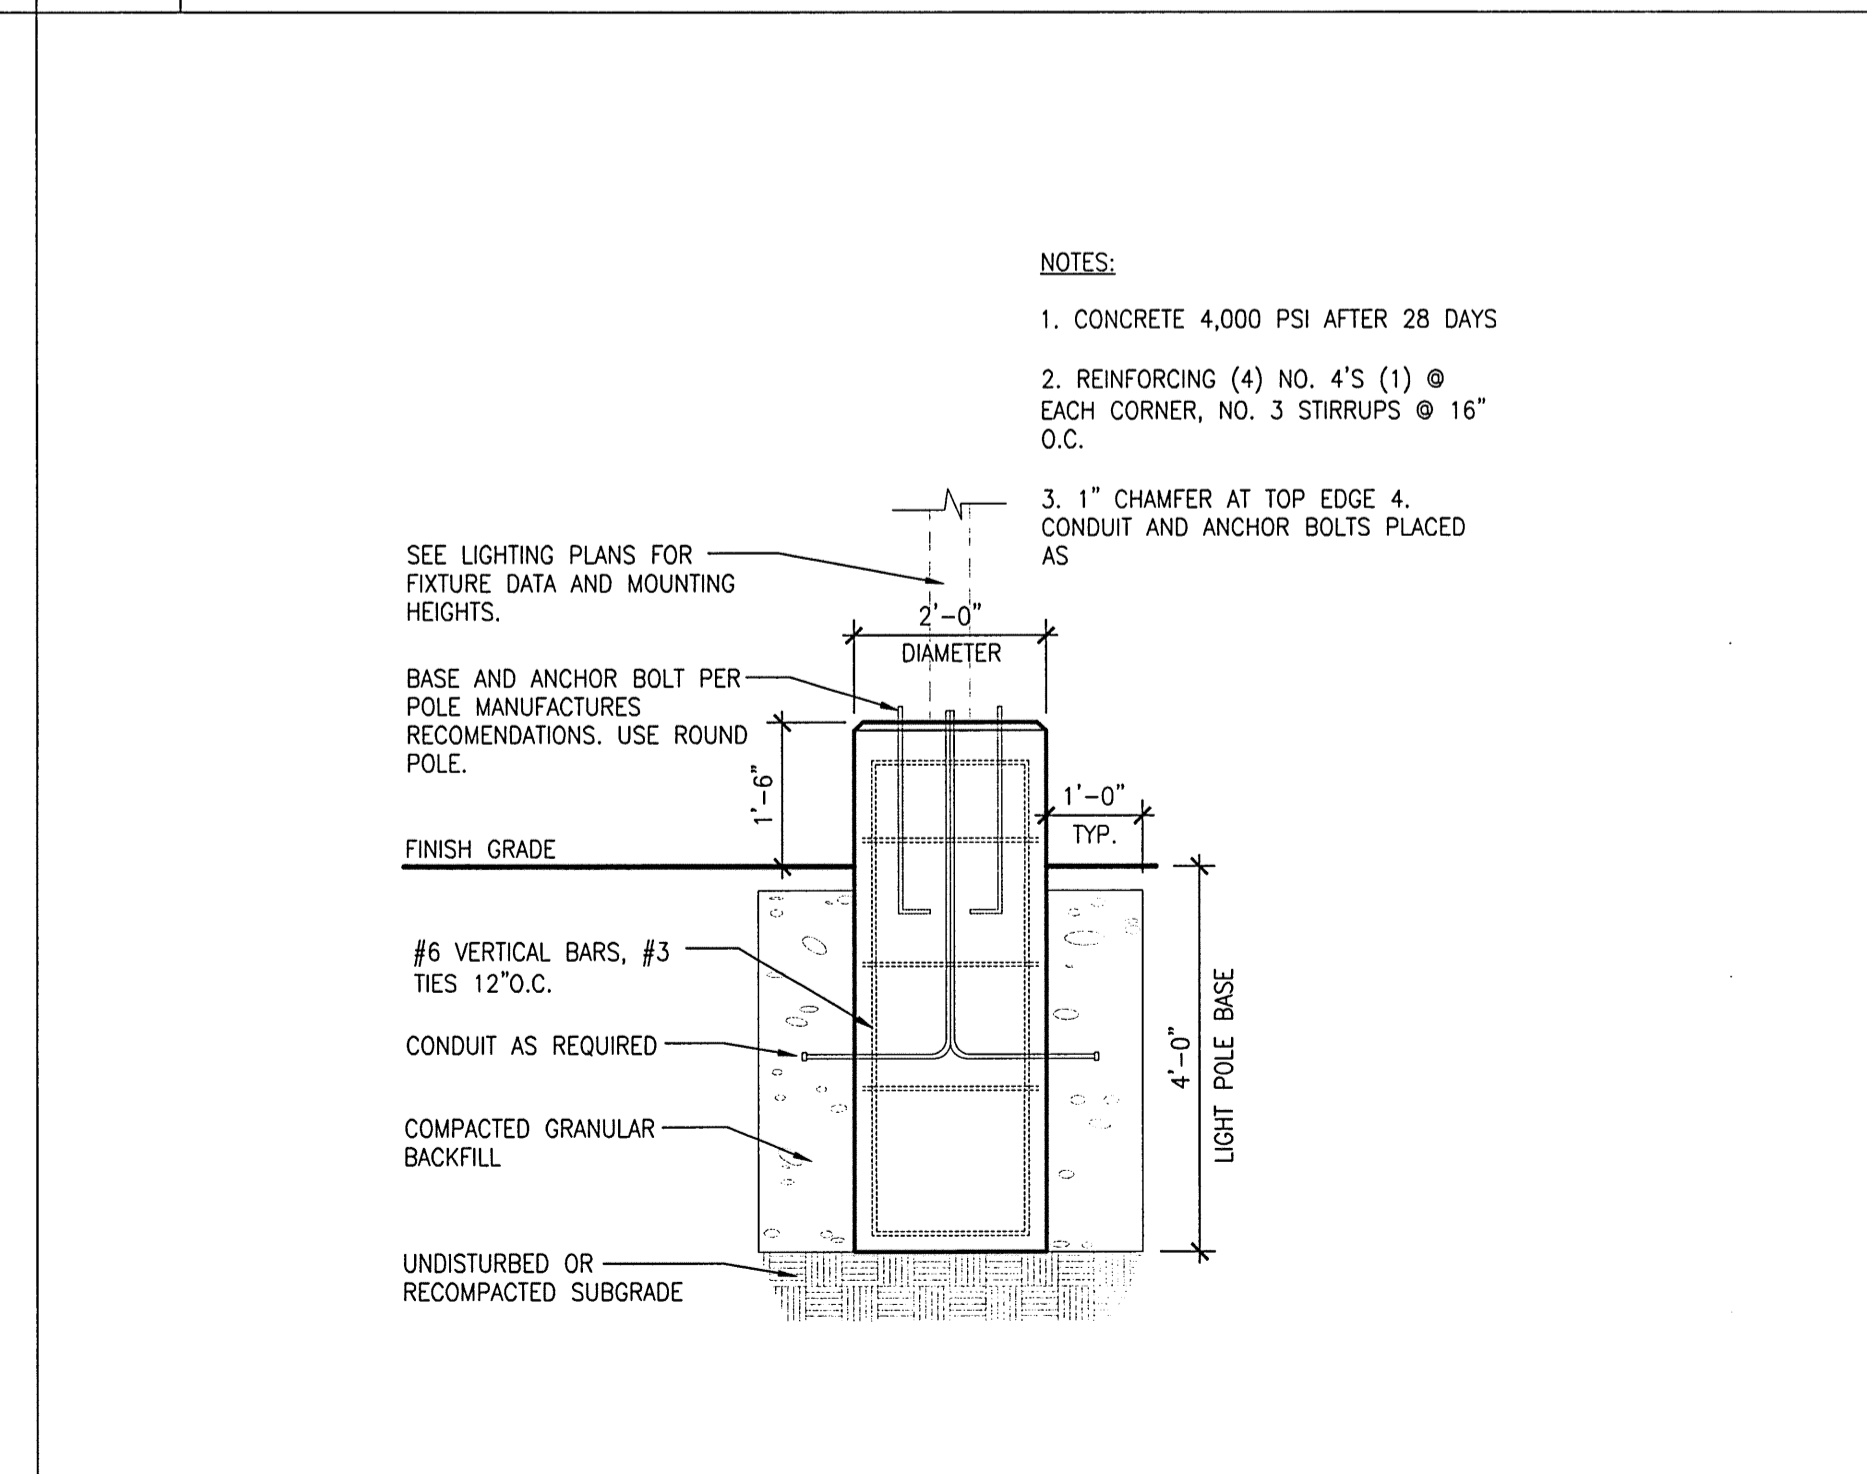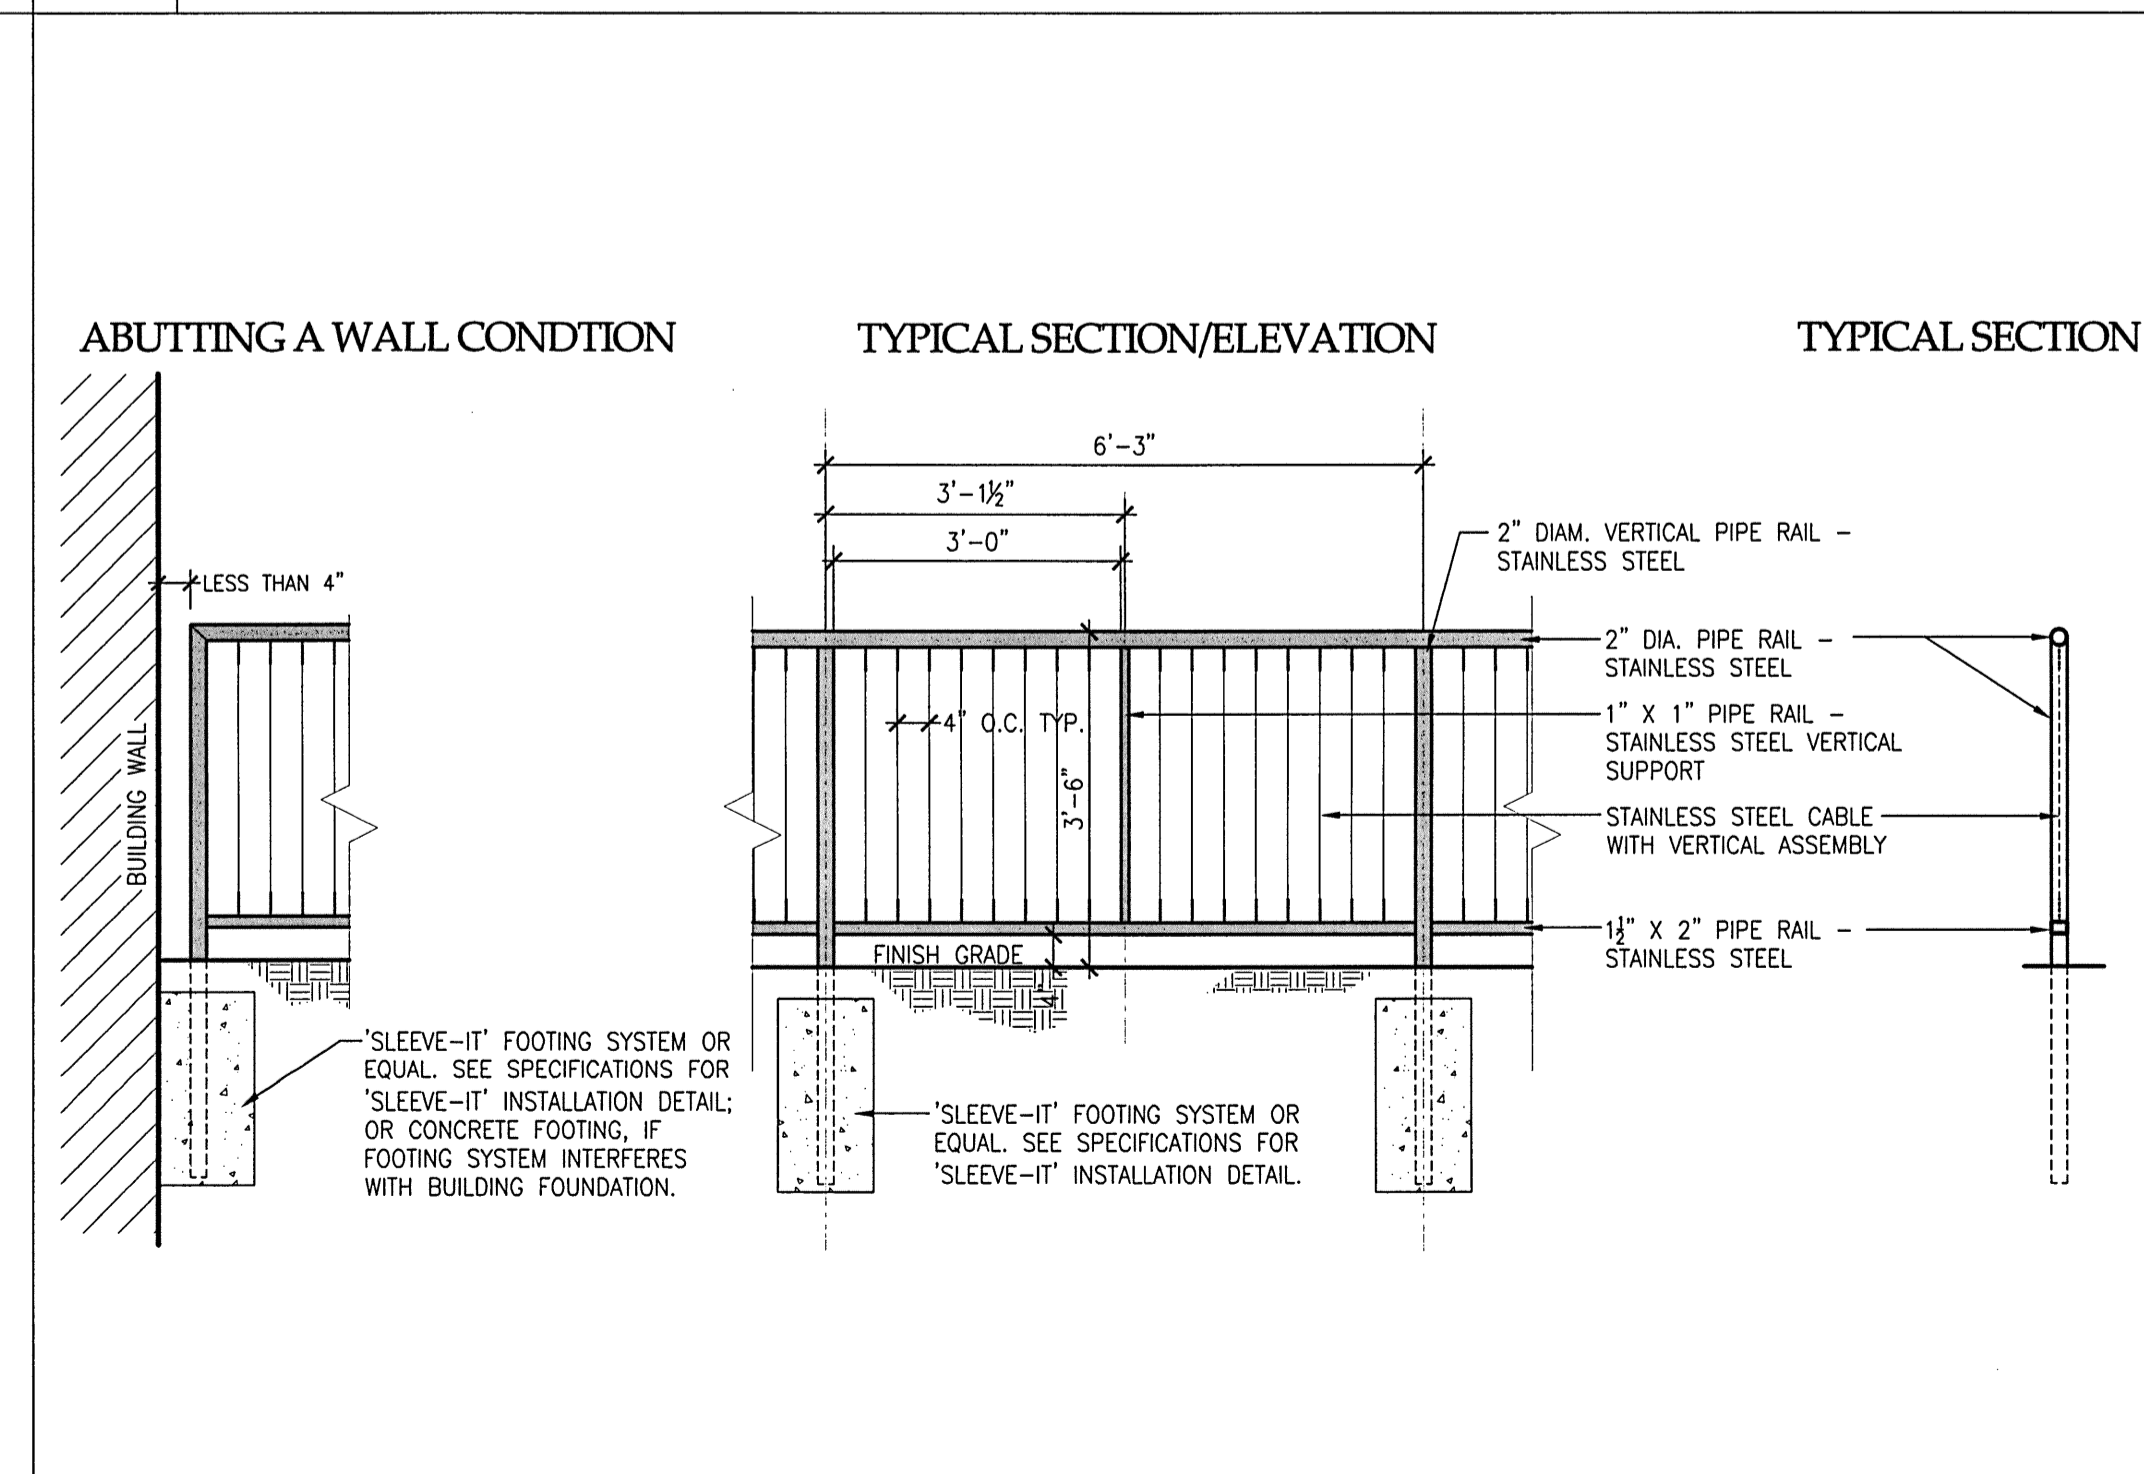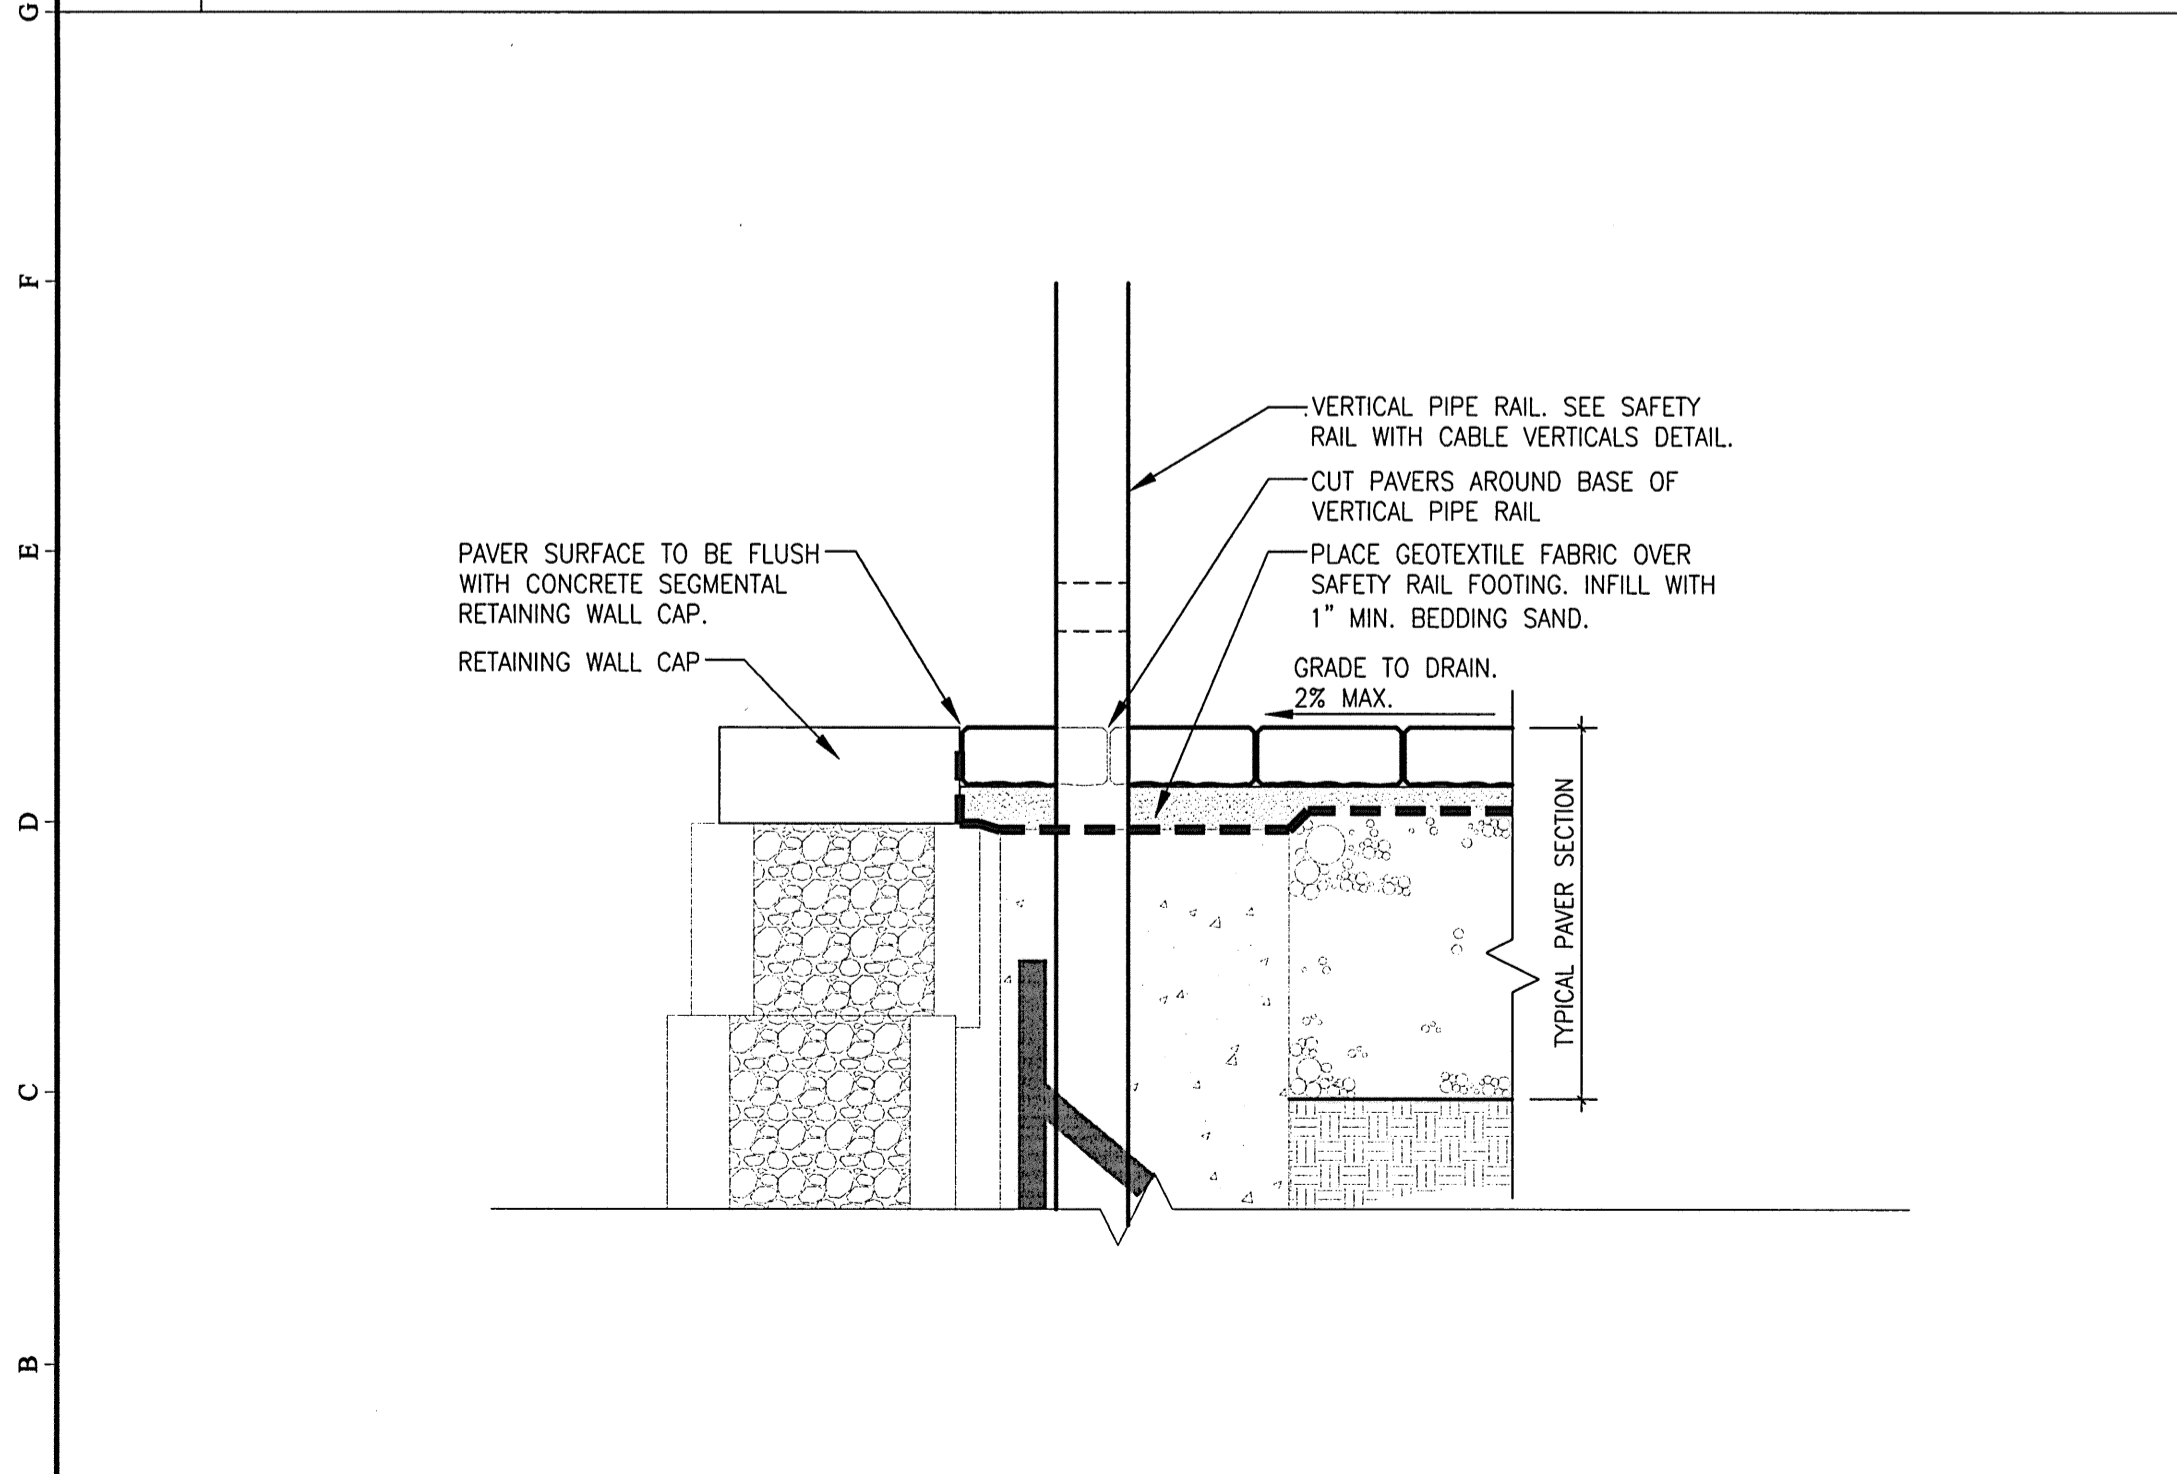

**A1** PAVER SECTION AT RAILING  
1-1/2" = 1'-0"  
NOTE: FOR USE AT BACK PATIO.

**A8** SAFETY RAIL WITH CABLE VERTICALS  
1/2" = 1'-0"  
NOTE: FOR USE AT BACK PATIO

**A15** 18" LIGHT POLE BASE  
1/2" = 1'-0"  
NOTE: FOR USE AT TWO LOCATIONS IN PARKING AREA.

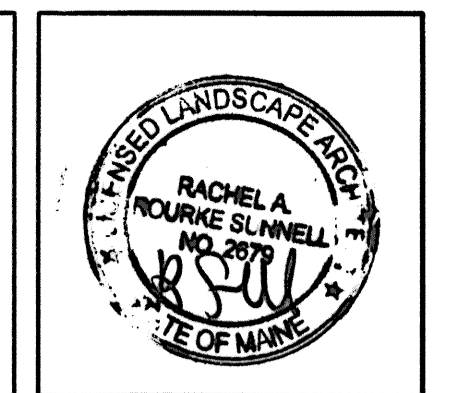

**Gawron Turgeon ARCHITECTS**  
29 Black Point Road  
Scarborough, Maine 04074  
www.gawronturgeon.com  
207-883-6307 tel 207-883-0361 fax

**VESTA HOUSING**  
FLORENCE HOUSE  
190 VALLEY STREET  
PORTLAND, MAINE

| REVISIONS |          |                                  |
|-----------|----------|----------------------------------|
| #         | DATE     | DESCRIPTION                      |
| 1         | 04.02.07 | CONTRACT ZONE SUB.               |
| 2         | 05.22.07 | CONTRACT ZONE REV.               |
| 3         | 07.10.07 | CONTRACT ZONE REV.               |
| 4         | 09.04.07 | SITE PLAN AND SUBDIVISION REVIEW |
| 5         | 10.02.07 | FINAL SITE PLAN REVIEW           |
| 6         | 10.23.07 | FINAL SITE PLAN REVISIONS        |
| 7         | 11.16.07 | 50% REVIEW SET                   |
| 8         | 12.7.07  | MAINE HOUSING 50% REVIEW SET     |
| 9         | 05.02.08 | MAINE HOUSING 90% REVIEW SET     |
| 10        | 07.31.08 | MAINE HOUSING 100% REVIEW SET    |
| 11        | 09.02.08 | 100% BID DOCUMENTS               |

|               |          |
|---------------|----------|
| DATE          | 09.02.08 |
| PROJECT #     | 100405   |
| DRAWN BY:     | KLD      |
| CHECKED BY:   | RS       |
| DRAWING SCALE | VARIES   |

SHEET TITLE  
LANDSCAPE DETAILS

L202

© COPYRIGHT 1985-2006  
REPRODUCTION OR USE OF THIS DOCUMENT WITHOUT WRITTEN PERMISSION OF GAWRON TURGEON ARCHITECTS IS PROHIBITED.