



FOOTING SCHEDULE		
MARK	SIZE	REINF
F4	4'-0"x4'-0"x1'-0"	5#5 E.W.B.
F5	5'-0"x5'-0"x1'-2"	6#5 E.W.B.
F6	6'-0"x6'-0"x1'-4"	7#6 E.W.B.
F6A	6'-0"x6'-0"x1'-2"	7#6 E.W. TOP & BOT
F7	7'-0"x7'-0"x1'-6"	9#6 E.W.B.
F1030	10'-0"x30'-0"x3'-6"	12#8 L.W./T & B #8 @12" O.C. S.W./T & B

FOUNDATION PLAN
1/8"=1'-0"

- NOTES:
1. TOP OF SLAB ELEV 39'-0", U.N.O.
 2. TOP OF INTERIOR FOOTING ELEV 38'-0", U.N.O. BY (XX'-XX").
 3. TOP OF PIER ELEV 38'-0", U.N.O. BY (XX'-XX").
 4. Fx INDICATES FOOTING DESIGNATION. SEE FOOTING SCHEDULE, THIS DWG.
 5. Px INDICATES PIER DESIGNATION. SEE PIER DETAILS DWG S2.2.
 6. C.J. INDICATES CONSTRUCTION/CONTRACTION JOINT. SEE DETAILS DWG S2.1.
 7. CENTERLINES OF PIERS/FOOTINGS SHALL BE CENTERED ON COLUMN CENTERLINES, U.N.O.
 8. COORDINATE T/WALL, T/SHELF, T/PIER, ETC AND REQD ITEMS TO BE EMBEDDED INTO CONCRETE WALL W/DRAWING S1.2 IN ADDITION TO ITEMS INDICATED ON THIS PLAN.
 9. BF- INDICATES BRACED FRAME, SEE DWG S1.7.
 10. COORD BRICK SHELF ELEVATIONS W/ARCH DWGS. BRICK SHELF SHALL BE MIN 4" BELOW FINISHED GRADE (TYP)
 11. SEE DWG S4.3 FOR WALL FRAMING AROUND OPENINGS.

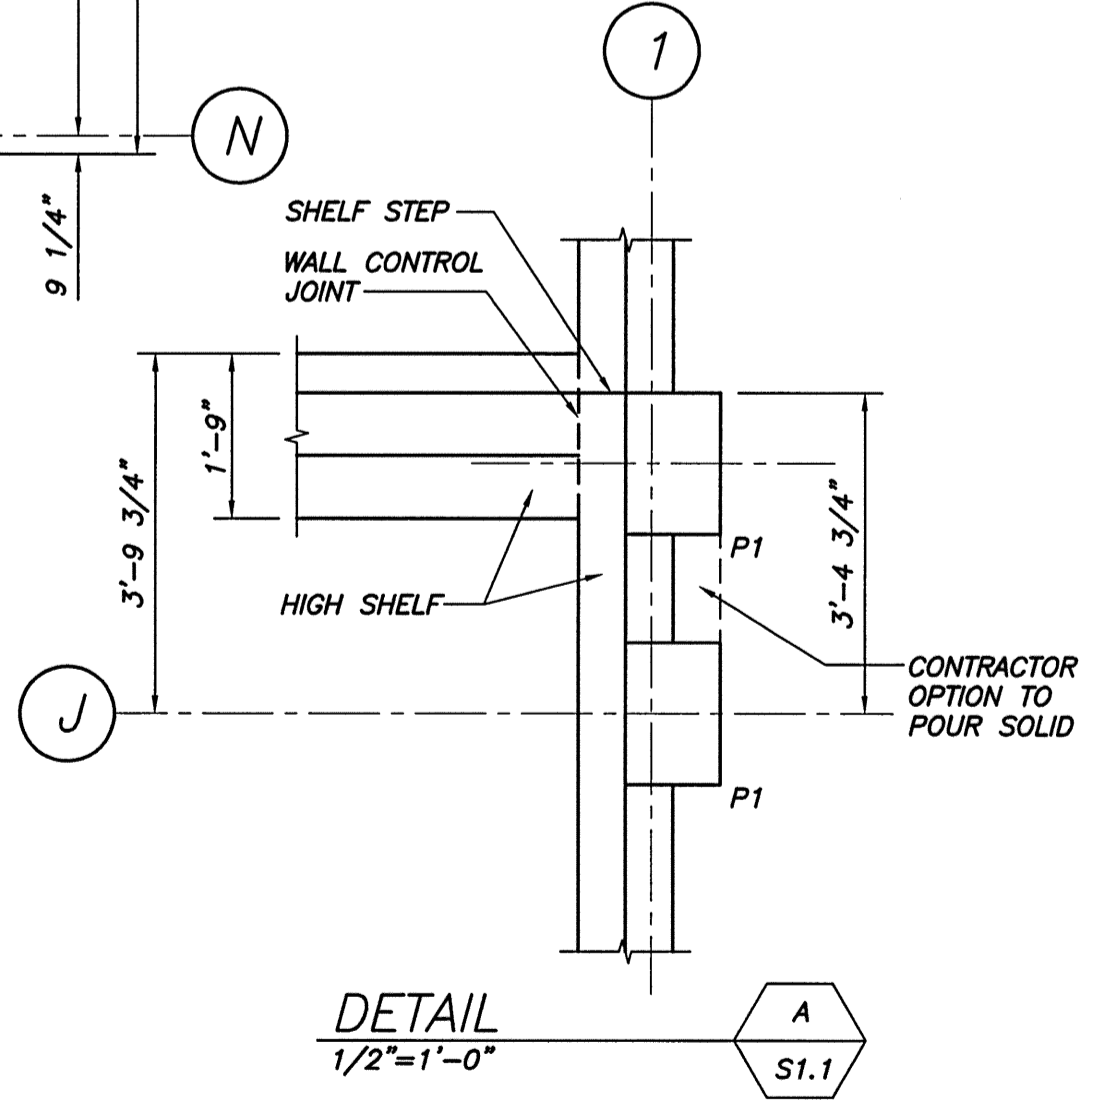


BECKER
Structural engineers, inc.
Tel: 207-879-1138
Fax: 207-879-1139
75 York Street, Portland, ME 04101-4701
www.beckerinc.com

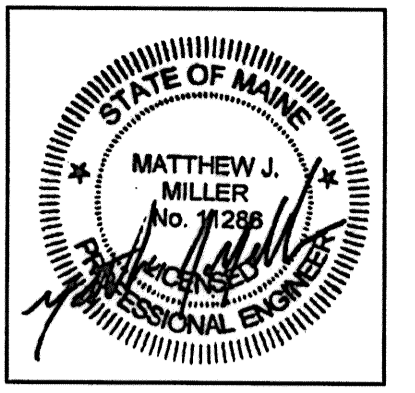

GAWRON TURGEON ARCHITECTS
29 Black Point Road
Scarborough, ME 04074
www.gawronturgeon.com
Tel. 207. 883. 6307
Fax. 207. 883. 0361



FLORENCE HOUSE
PORTLAND, MAINE

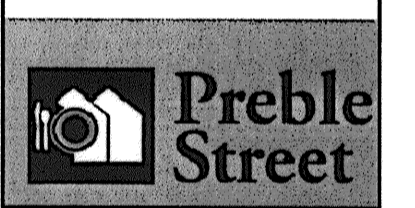

REVISIONS	
#	DESCRIPTION

DATE:	09.02.08
PROJECT #:	1686
DRAWN BY:	MCN
CHECKED BY:	MJM
DRAWING SCALE:	1/8"=1'-0"

SHEET TITLE
FOUNDATION PLAN

S1.1

© COPYRIGHT 1985-2006
REPRODUCTION OR USE OF THIS DOCUMENT WITHOUT WRITTEN PERMISSION OF GAWRON TURGEON ARCHITECTS IS PROHIBITED.