



2 ROOF LEVEL
SCALE: 1/8" = 1'-0"

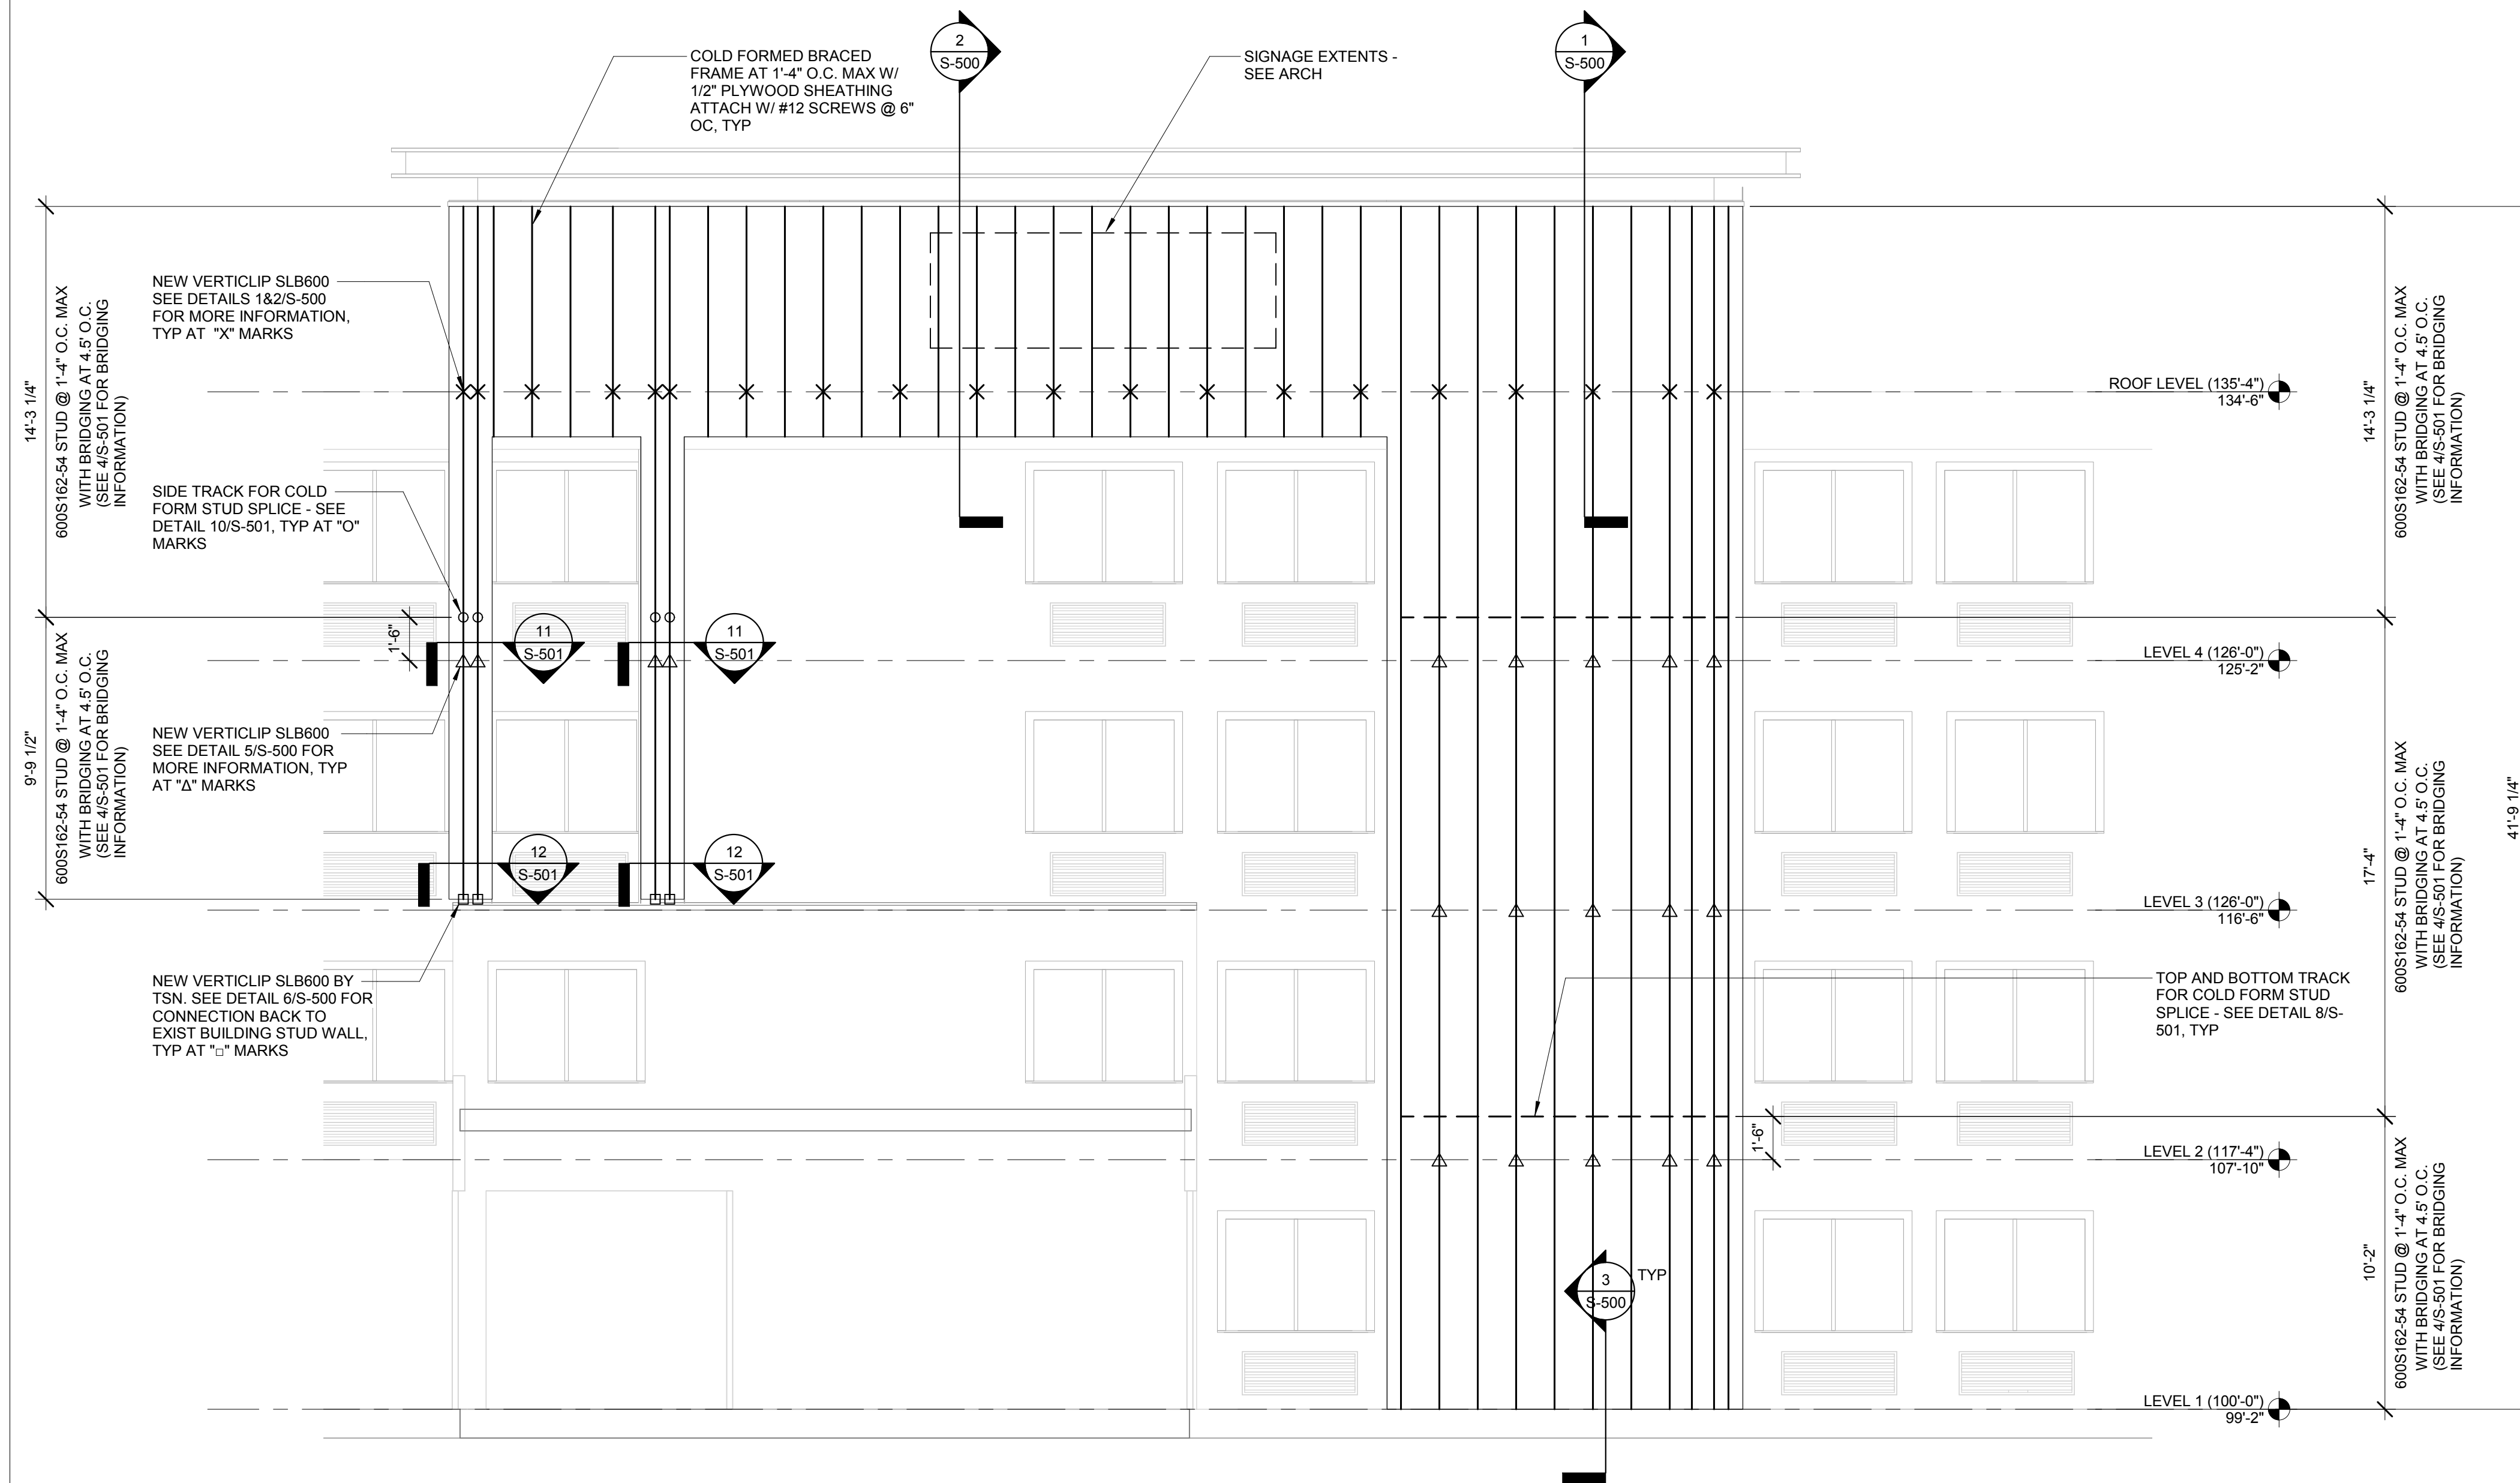

1 SOUTH ELEVATION
SCALE: 1/4" = 1'-0"

ALL DIMENSIONS SHOWN TO BE FIELD VERIFIED U.N.O.

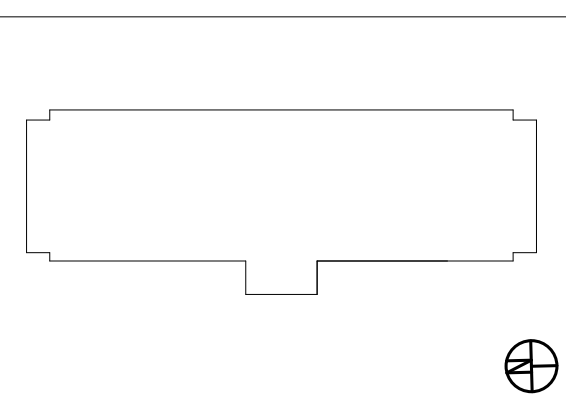

NO.	DATE	REVISIONS/ISSUANCES
2	03/15/2017	ISSUED FOR PERMIT
1	02/15/2017	ISSUED FOR PRICING

EPSTEIN
Architecture
Interiors
Engineering
Construction

Chicago
New York
Bucharest
Warsaw

600 W. Fulton Street
Chicago, IL 60661-1259
T 312.454.9100

www.epsteinglobal.com

PROJECT NUMBER:	16303
PROJECT MANAGER:	DS
ARCH/ENG:	JE
SCALE:	As indicated
DRAWN BY:	JE
CHECKED BY:	TS

ROOF PLAN AND ELEVATIONS

Structural Engineer

EPSTEIN
600 West Fulton
Chicago, IL 60661
312.454.9100

Architect


EPSTEIN
600 West Fulton
Chicago, IL 60661
312.454.9100

Owner

LQ ACQUISITION PROPERTIES, LLC.
900 Hidden Ridge
Irving, Texas 75038
214.462.6600

Project Address

La Quinta Inn No. 2049
340 Park Ave
Portland, ME 04102

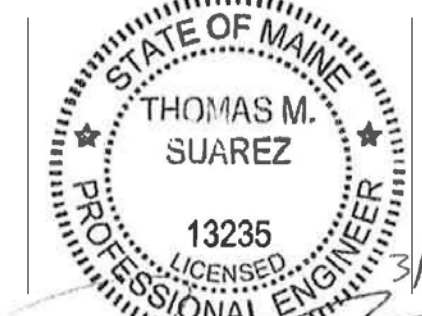

S-101