


## D1 ELEVATOR PENTHOUSE ELEVATION 1/2" = 1'-0"



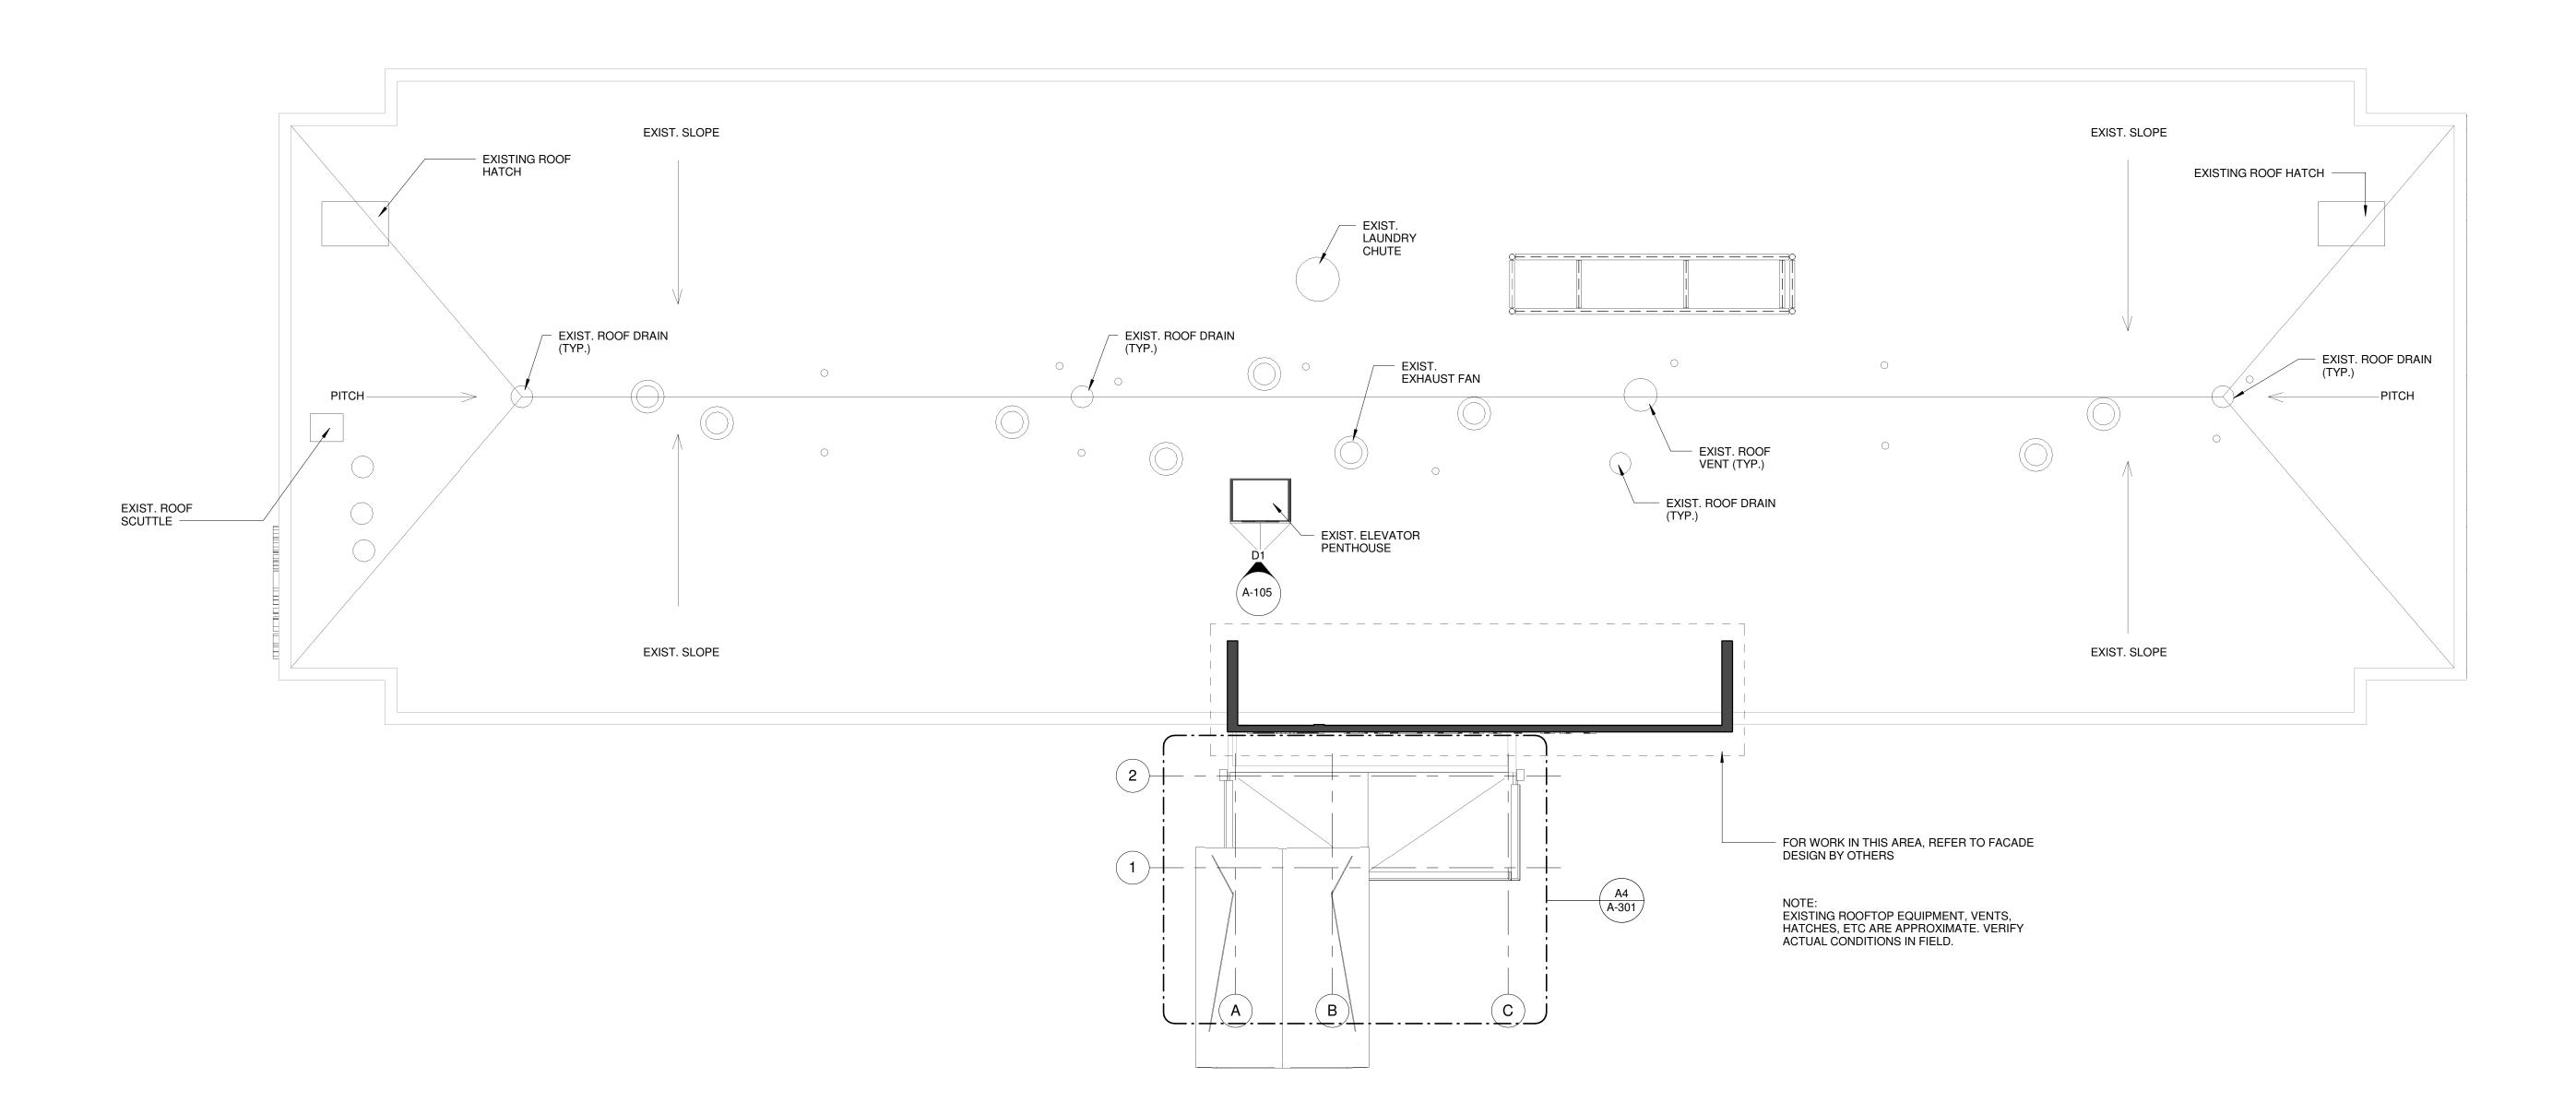

PORTLAND LaQUINTA
INN & SUITES LQ
#2049 RENOVATION

340 Park Ave, Portland, ME 04102

Project Owner:

LQ MANAGEMENT, LLC

909 HIDDEN RIDGE, SUITE 600 IRVING, TEXAS 75038

Architect:




RMA Architectural Gro

BMA Architectural Group
Architects • Designers • Planners

12 Middle Street

12 Middle Street Amherst, New Hampshire 03031 TEL 603 673 1991 FAX 603 672 1385 www.bmaworld.com

ocai.

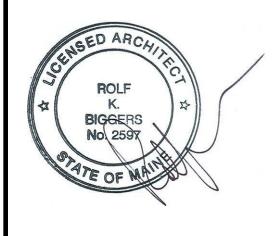

BMA COPYRIGHT:

These plans are copyrighted and are subject to copyright protection as an "architectural work" under Sec. 102 of the Copyright Act, 17 U.S.O. as amended December 1990 and known as Architectural Works Copyright Protection Act of 1990. The protection includes but is not limited to the overall form as well as the arrangement and composition of spaces and elements of the design. Under such protection, unauthorized use of these plans, work or home represented, can legally result in the cessation of construction or buildings being seized and/or monetary compensation to BMA, P.C.

REVISIONS

Job Number: 3044

Drawn By: CJT

Checked By: RKB

Phase: LOBBY AND ADA DOCUMENTS

Drawing Title:

**ROOF PLAN** 

SHEET NUMBER:

SHEET NUMBER:
A-105
DATE: 14 APRIL 2

A1 ROOF PLAN

1/8" = 1'-0"