



PLOT DATE & TIME: 8/16/2007 9:39 AM
 FILE PATH & NAME: F:\DATA\PROJECTS\MCDONALDS\M-10005\M-1032 PORTLAND, ME ARCHITECTURAL-DRAWINGS\M-1032_A2-0 ELEVATIONS

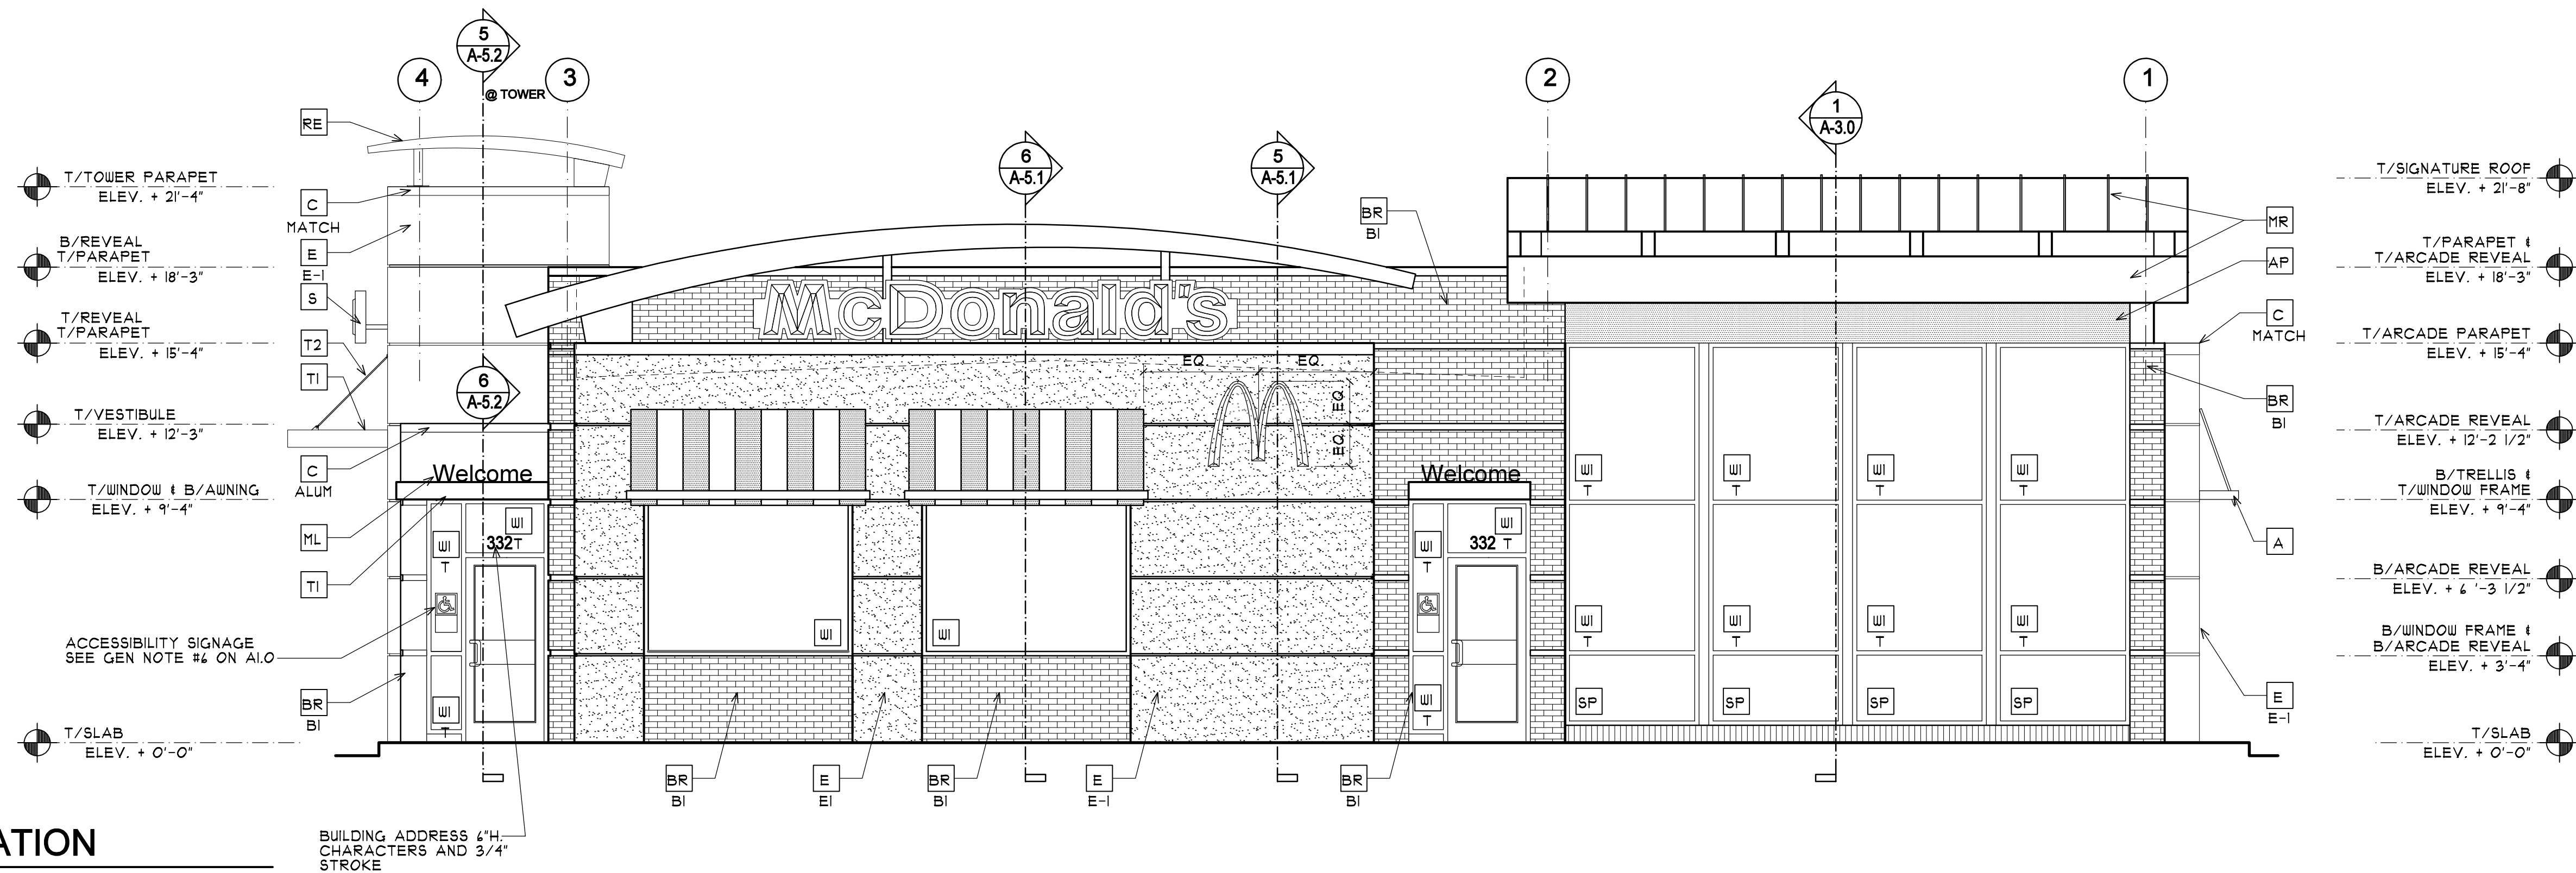

1 FRONT ELEVATION
 SCALE: 1/4"=1'-0"

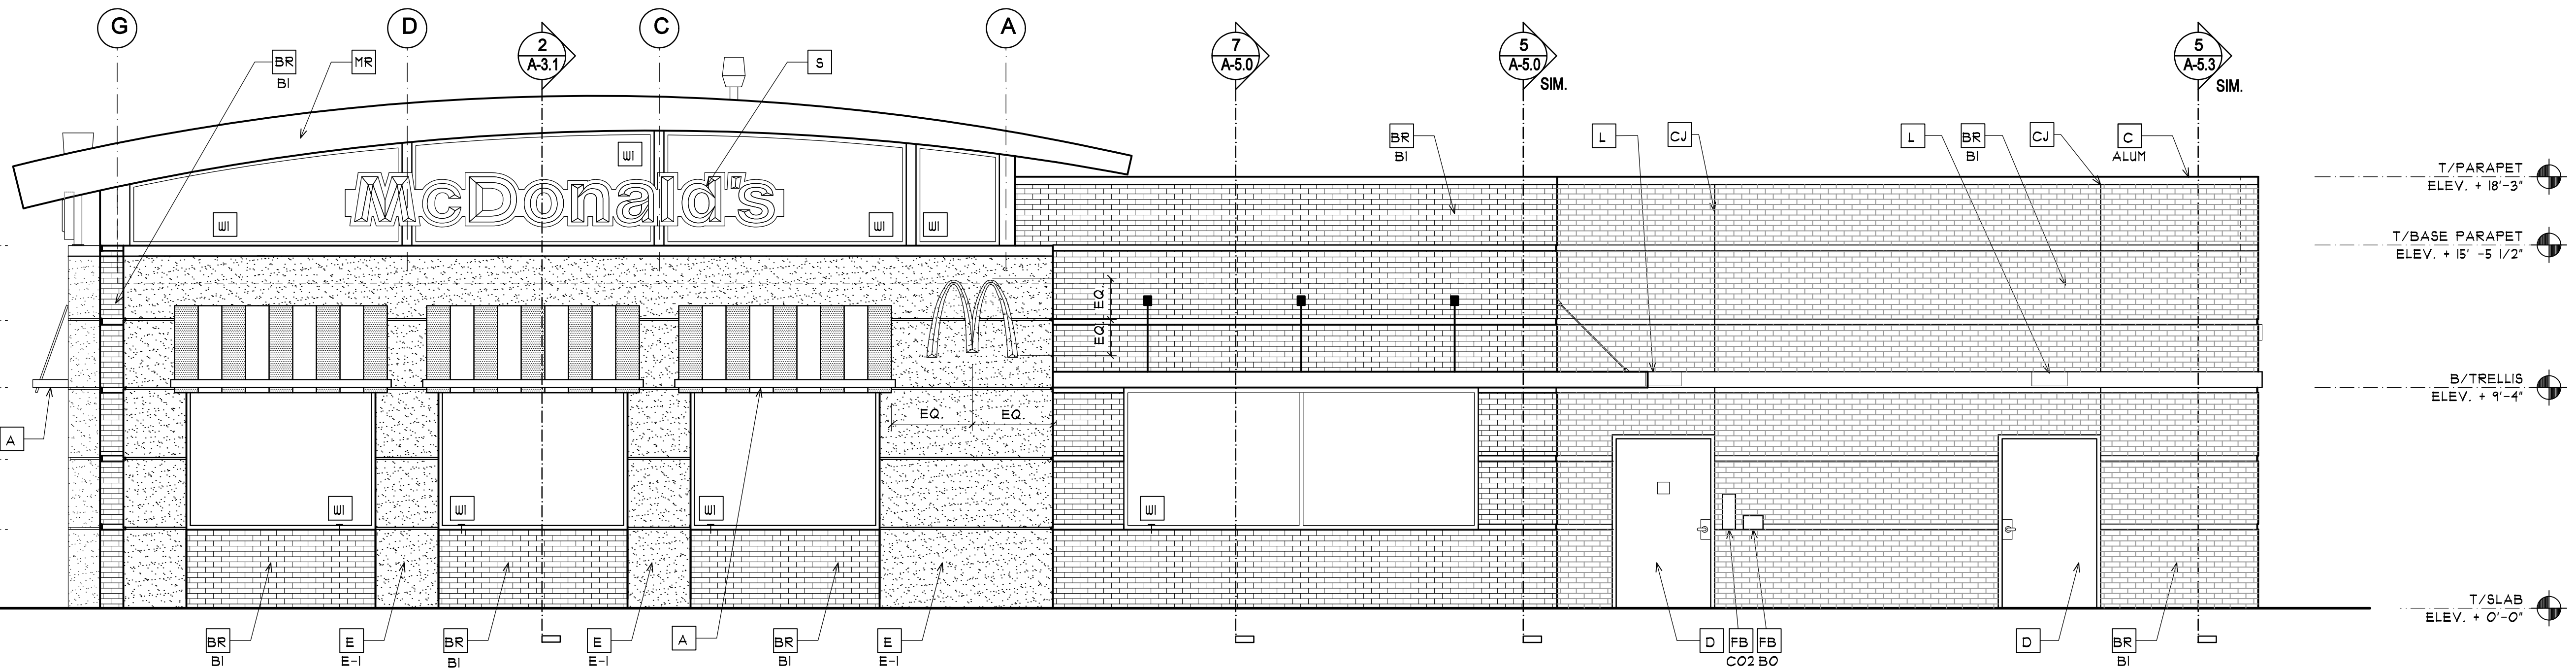

2 RIGHT ELEVATION
 SCALE: 1/4"=1'-0"

KEY NOTES:

- A** METAL AWNING - UNDER SEPARATE PERMIT. COLOR TO BE ALTERNATING STRIPES TO MATCH PANTONE 123C AND 104C.
- AP** ALUMINUM PANELS
- BR** FACEBRICK
- BI** COLOR:
B1 = "RUBIGO RED VELOUR" BY BELDEN OR EQUAL
B2 = "MODULAR MIDLAND BLEND A" BY BELDEN OR EQUAL
- C** METAL COPING - COLOR = ALUMINUM ALUM

- C** METAL COPING - COLOR TO MATCH SURROUNDING MATERIAL MATCH
- CJ** CONTROL JOINT. SEE DETAIL 1/A4.1
- D** HOLLOW METAL DOOR - PAINT TO MATCH COLOR OF SURROUNDING MATERIAL
- E** EXT. INSULATION FINISH SYSTEM (E.I.F.S.) COLOR = BENJAMIN MOORE "SNOW WHITE 2122-10" OR EQUAL

- FB** CO2 FILL BOX (EQPM SCHEDULE ITEM 49.00) CO2
- FB BO** OPTIONAL BULK OIL FILL BOX (EQPM SCHEDULE ITEM 700.18) CONFIRM USE WITH MCD PROJECT MANAGER.
- L** LIGHT FIXTURE (WALL SCONCE) - SEE ELECTRICAL
- ML** METAL LETTERING - BY OTHERS
- MR** METAL ROOFING
- PB** PIPE BOLLARD

- PT** PASS-THRU COIN COLLECTOR - OPTIONAL (RMHC)
- RE** ROOF CAP ELEMENT BY OTHERS
- RO** ROOF DRAIN OVERFLOW PIPE PAINT TO MATCH SURROUNDING MATERIAL
- S** McDONALD'S SIGNAGE BY OTHERS - UNDER SEPARATE PERMIT. SEE SIGNAGE SUPPORT NOTE ON THIS SHEET.
- TI** ALUMINUM TRELLIS

- T2** TRELLIS TIE-BACK
- T3** TRELLIS SYSTEM 2X8 WALL FASCIA
- WI** EXTERIOR WINDOW ASSEMBLY - SEE ASSEMBLY NOTES ON SHEET A5.0
T = TEMPERED GLASS
- W2** DRIVE-THRU WINDOW BY READY ACCESS - CONFIRM MODEL. OPTIONS AND SIZE WITH MCD PROJECT MANAGER. OPTIONS INCLUDE:
TRANSOM (SHOWN); AIR CURTAIN; FLYPAN/TRANSOM 4 432 SQ. IN. MAX SERVICE OPENING (WHERE REQD BY CODE)
- XX** SLIDE DIRECTION:
RL = RIGHT TO LEFT
LR = LEFT TO RIGHT

STRUCTURAL NOTE

UNIBODY FASCIA SIGN WALL SUPPORTS TO BE VERIFIED WITH McDONALD'S AREA CONSTRUCTION MANAGER AND COORDINATED WITH SIGN MANUFACTURER.


NO.	DATE	REVISIONS
1		
2		
3		
4		
5		
6		
7		



DRAWN BY: S.A.
 CHECKED BY: T.B.D.
 DATE DRAWN: 04/17/07
 DATE ISSUED: 08/14/07
 SCALE: AS NOTED
 JOB NUMBER: M-1032

CONSULTANT:

ELEVATIONS AND NOTES

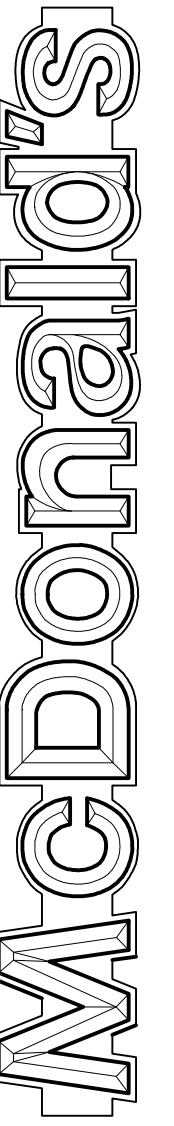

SHEET TITLE:

RESTAURANT LOCATION:
 332 St. John Street
 PORTLAND, ME

PREPARED FOR:
 McDonald's USA, LLC
 McDONALD'S PLAZA
 OAK BROOK, ILLINOIS
 60521

SHEET NUMBER:
A-2.0