



Existing Framing Detail 1

SCALE: 1/2" = 1'-0"

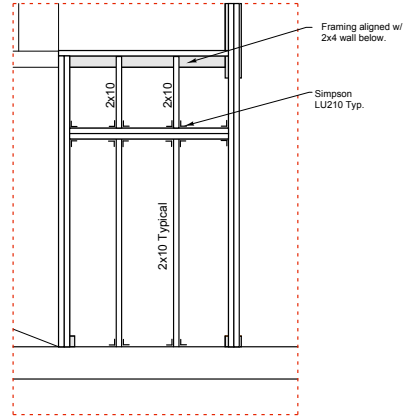

Proposed Framing Detail 1


SCALE: 1/2" = 1'-0"

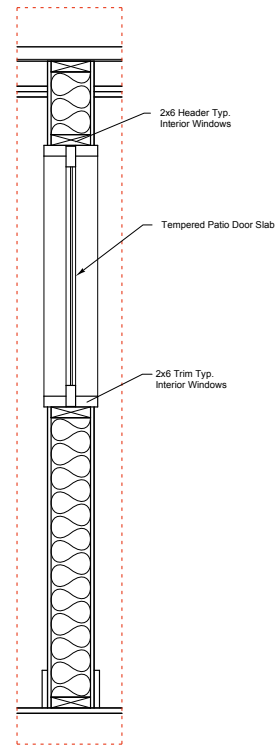

D-D Proposed Framing Detail Typ.

SCALE: 1" = 1'-0"

Window/Door Schedule				
Number	Dimensions	R.O.	Tempered	Notes
①	6'-8" x 3'-0"	3'-8" x 6'-10"	yes	
②	4'-8 1/2" x 2'-9"	4'-10" x 3'-1"	yes	
③	6'-8" x 6'-0"	6'-10" x 6'-2"	N/A	Steel Door w/ Steel Frame Steel Hinges, Self Closing

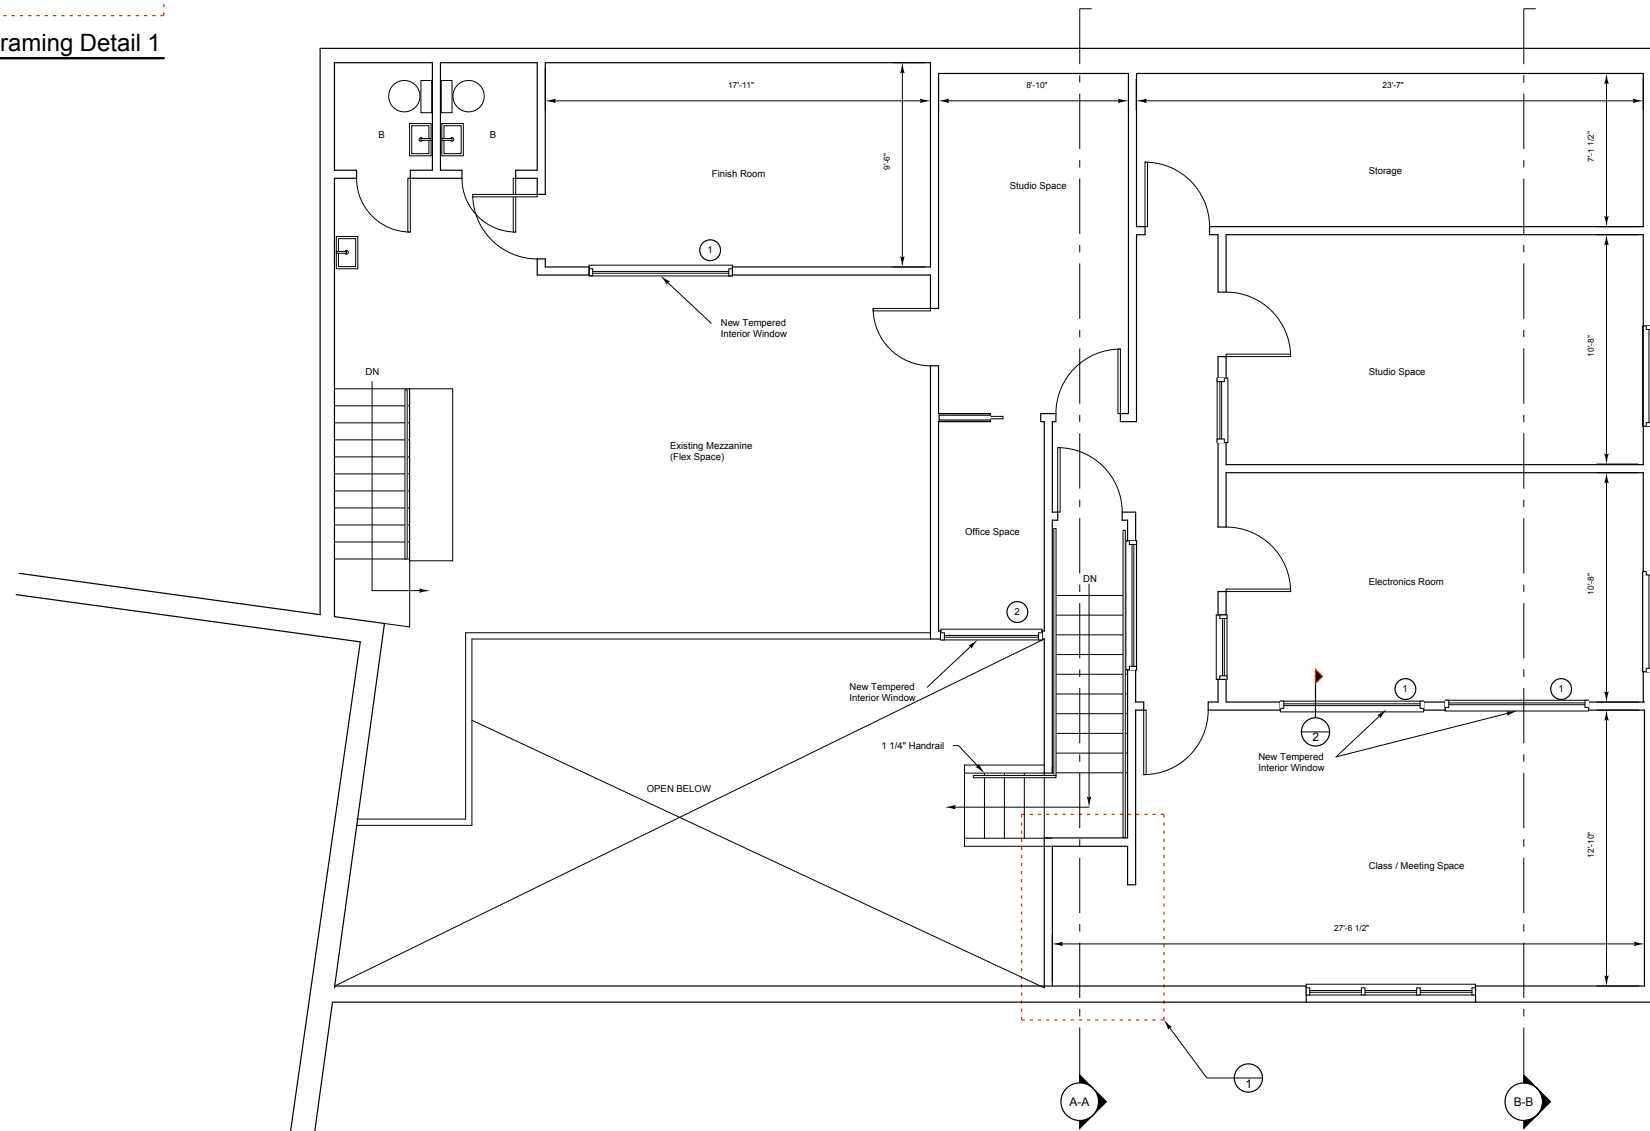

2nd Floor Proposed

SCALE: 1/4" = 1'-0"

Maker Design+Build
23 Pitt Street
Portland Maine 04103

Open Bench Project
971 Congress Street
Portland Maine 04103

2nd Floor Proposed
1/4"=1'-0" 11/8/17

A102