


**Existing Framing Detail 1**


SCALE: 1/2" = 1'-0"

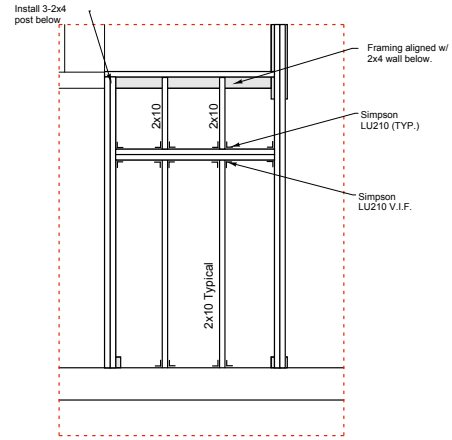

**Proposed Framing Detail 1**



SCALE: 1/2" = 1'-0"

Window/Door Schedule				
Number	Dimensions	R.O.	Tempered	Notes
①	6'-8" x 3'-0"	3'-8" x 6'-10"	yes	
②	4'-8 1/2" x 2'-9"	4'-10" x 3'-1"	yes	
③	6'-8" x 6'-0"	6'-10" x 6'-2"	N/A	Steel Door w/ Steel Frame Steel Hinges, Self Closing

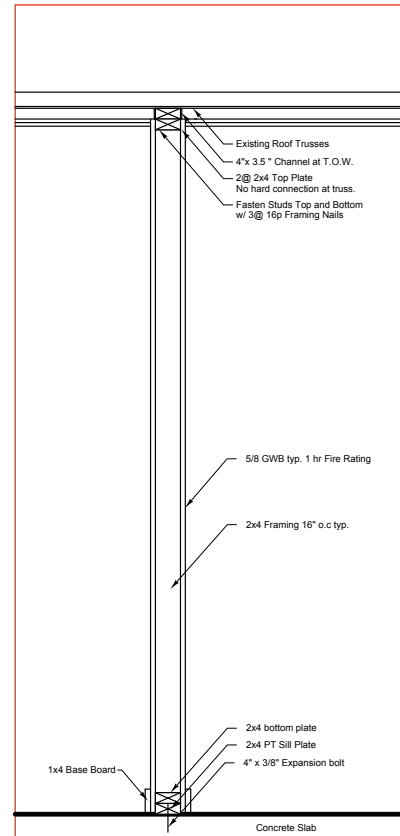

**Wall Detail 3**

SCALE: 1" = 1'-0"

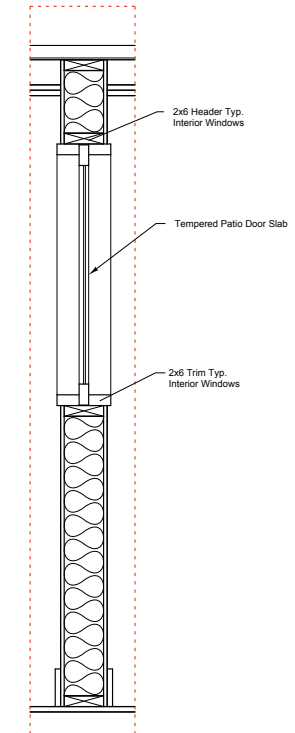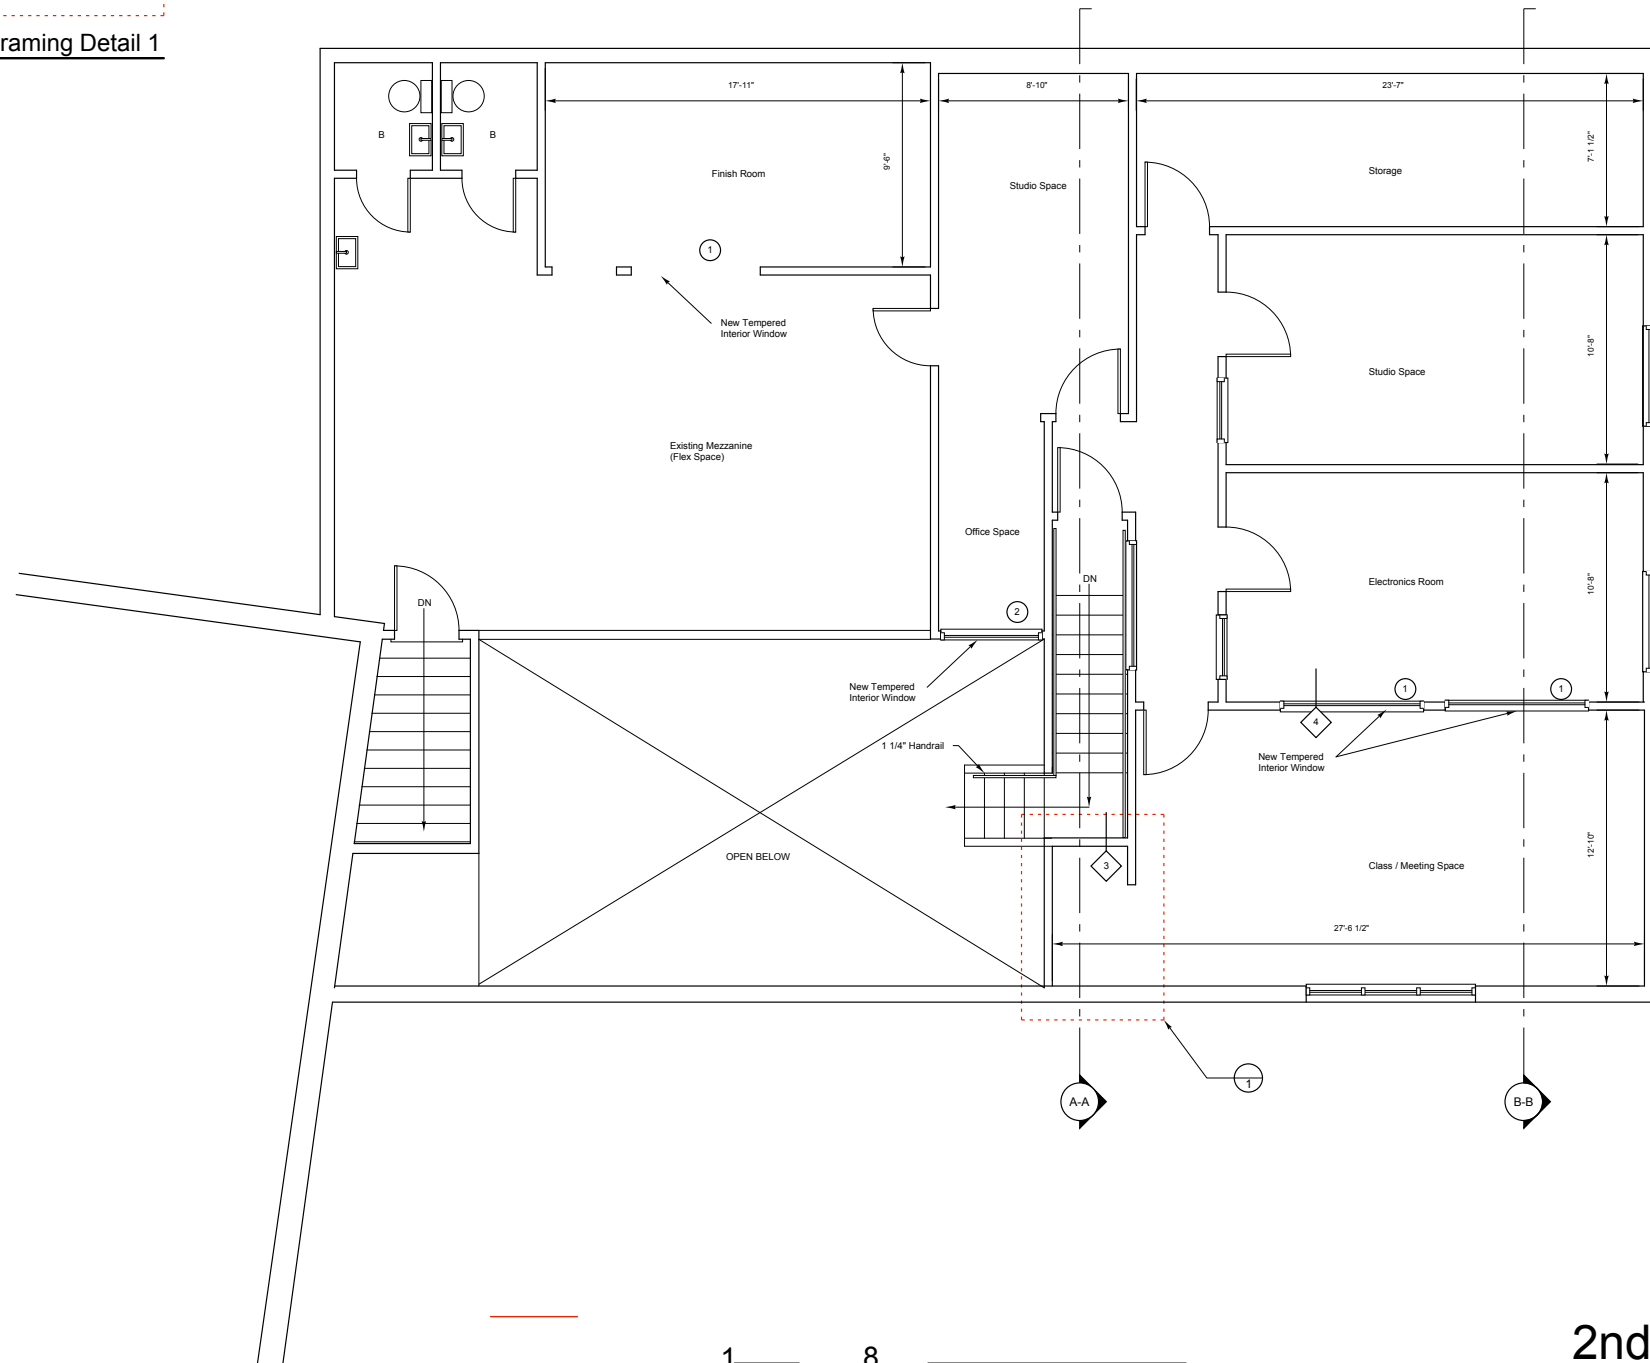

**Wall Detail 4**

SCALE: 1" = 1'-0"



**2nd Floor Proposed**

SCALE: 1/4" = 1'-0"

**Maker Design+Build**  
23 Pitt Street  
Portland Maine 04103

**Open Bench Project**  
971 Congress Street  
Portland Maine 04103

**2nd Floor Proposed**  
1/4" = 1'-0"    11/8/17

**A102**