

© 2006 TFH ARCHITECTS

MERCY PHYSICIAN PRACTICE

959 CONGRESS SREET PORTLAND, MAINE

PROJECT NAME

PROJECT ADDRESS

PROJECT OWNER

OWNERS' REPRESENTATIVE

KEY, LLC.

shinber

477 CONGRESS SREET, 5TH FLOOR,
PORTLAND, ME 04101
TEL: 207 523 3410

INDICATES ONE HOUR SEPARATED AREA

3 5/8" METAL STUD FRAMING @ 16" o. c. TO UNDERSIDE OF DECK
W/ BATT INSULATION. (1) LAYER 5/8" GWB EACH SIDE.
STC RATING = 54

3 5/8" METAL STUD FRAMING @ 16" o. c. TO UNDERSIDE OF DECK
W/ BATT INSULATION. (1) LAYER 5/8" TYPE X GWB EACH SIDE.
STC RATING = 54 ONE HOUR RATING

1 5/8" STEEL FURRING CHANNELS @ 16" o. c. VERTICALLY AT EXISTING
BRICK OR MASONRY WALLS. (1) LAYER 5/8" GWB.

INDICATES NEW PARTITION

DOOR
LOCKED SHUT




EMERGENCY LIGHTING



FIRE EXTINGUISHER



FIRE EXTINGUISHER
CABINET

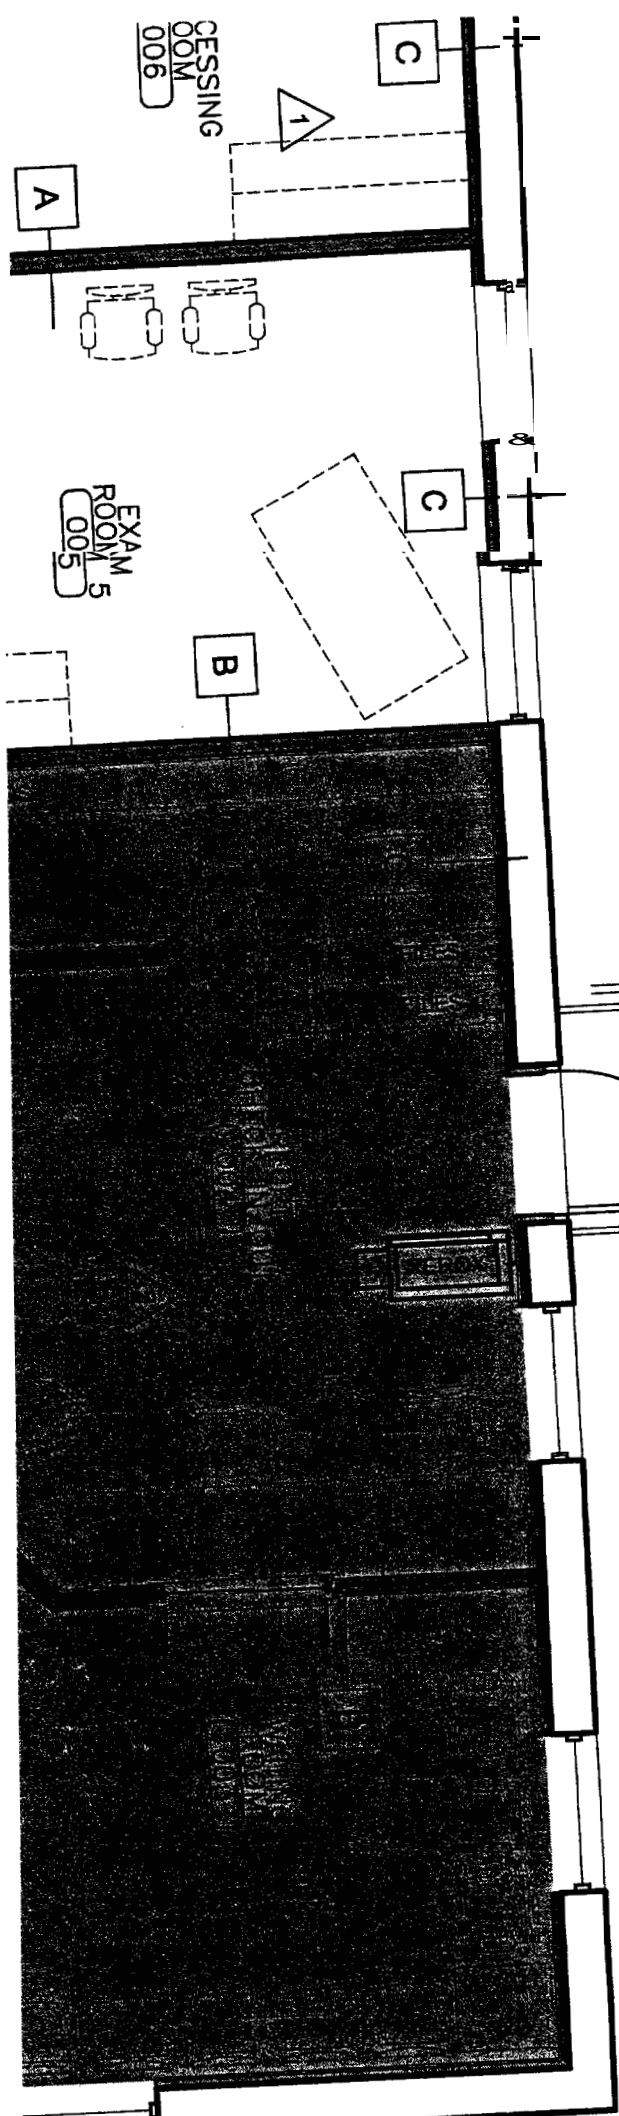

100 COMMERCIAL STREET
PORTLAND MAINE 04101
TELEPHONE 207 775 6141
ARCHITECTURE PLANNING

CONSULTANTS:


REVISIONS:


- 1 REVISOR 05/09/2006
- 2 REVISOR 05/18/2006

DATE: 04.10.0
PROJECT No. 060
DRAWN BY: WF
CHECKED BY: WF
SCALE: 1/4" = 1'-0"

SHEET TITLE:

A1.2

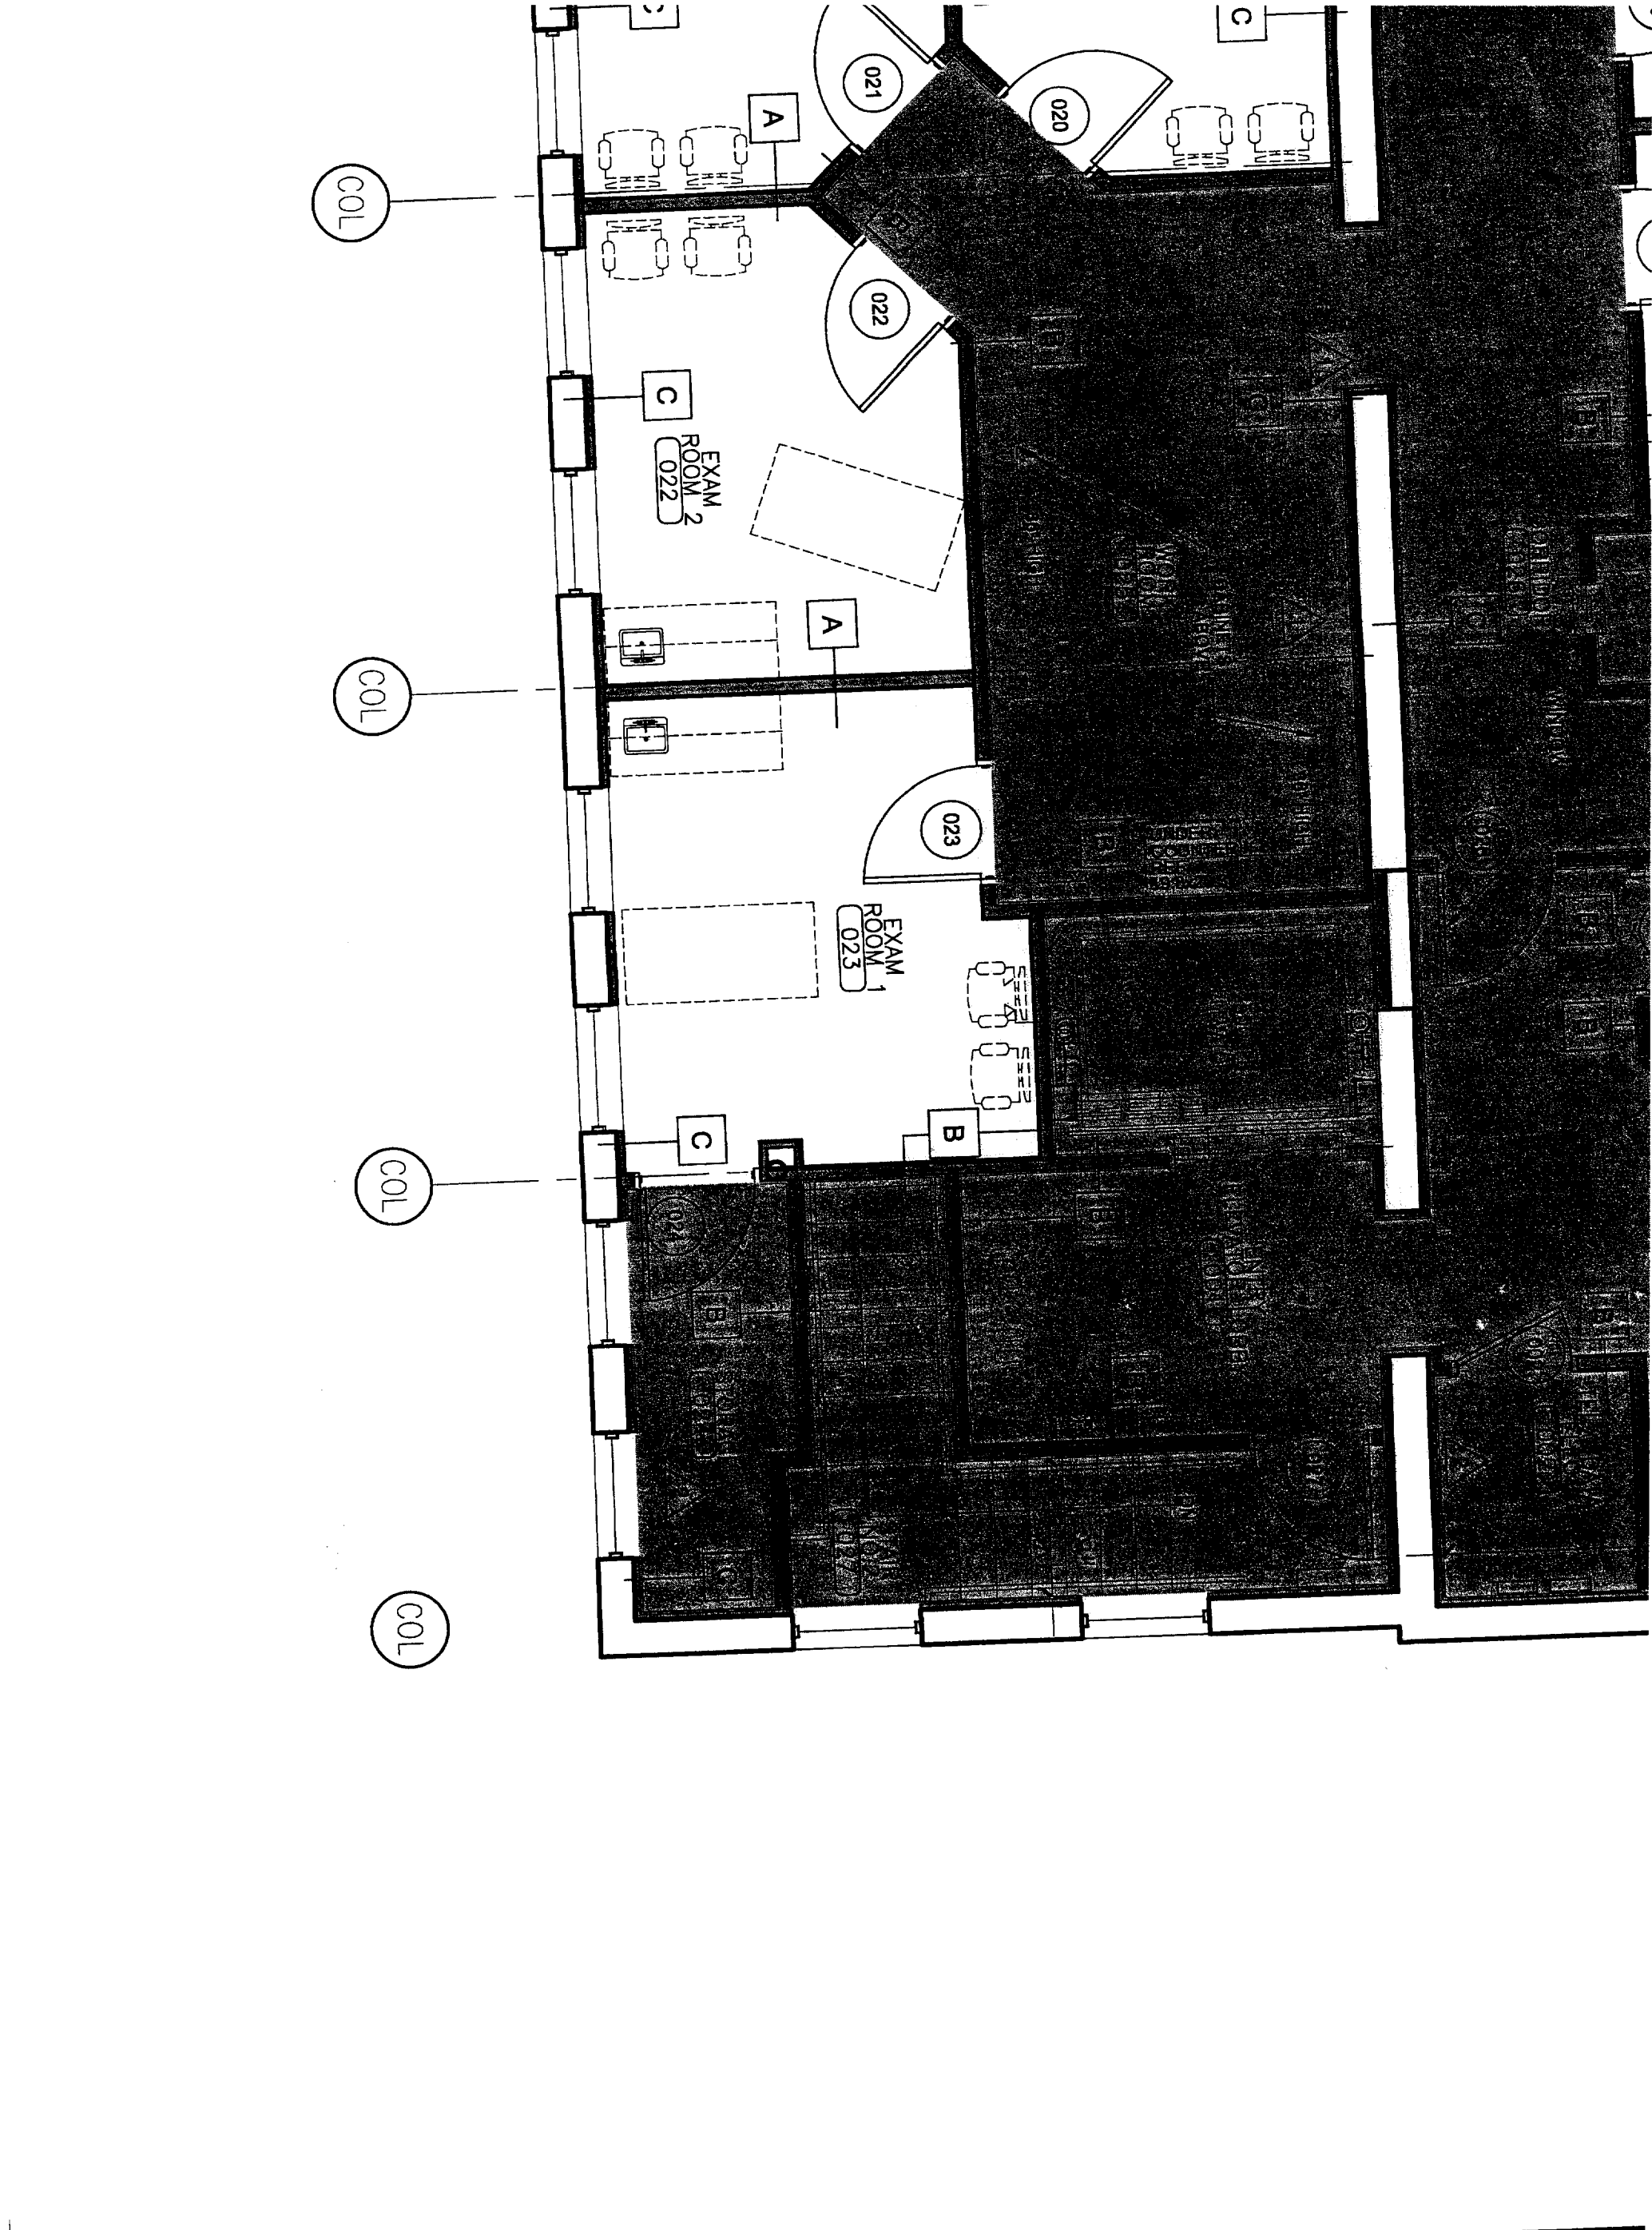

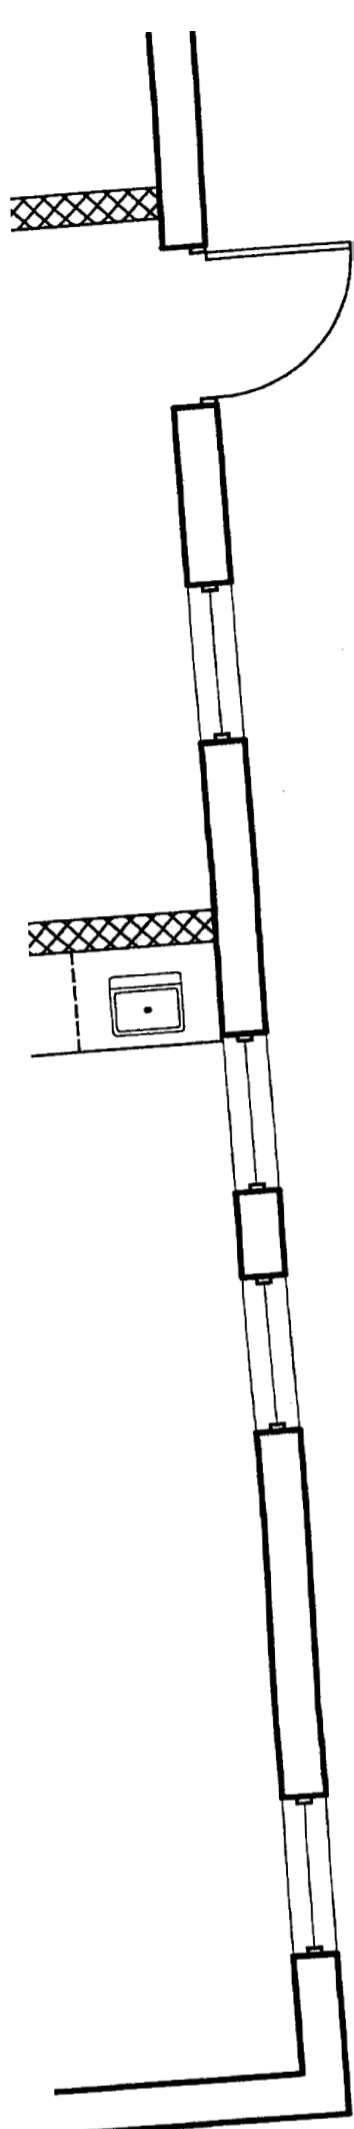

INDICATES ONE HOUR SEPARATED AREA

3 5/8" METAL STUD FRAMING @ 16" o. c. TO UNDERSIDE OF DECK
 W/ BATT INSULATION. (1) LAYER 5/8" GWB EACH SIDE.
 STC RATING = 54

3 5/8" METAL STUD FRAMING @ 16" o. c. TO UNDERSIDE OF DECK
 W/ BATT INSULATION. (1) LAYER 5/8" TYPE X GWB EACH SIDE.
 STC RATING = 54 ONE HOUR RATING

1 5/8" STEEL FURRING CHANNELS @ 16" o. c. VERTICALLY AT EXISTING
 BRICK OR MASONRY WALLS. (1) LAYER 5/8" GWB.

5/8" TYPE X GWB
 7/8" FURRING CHANNEL
 5/8" TYPE X GWB
 ONE HOUR RATED CEILING

INDICATES NEW PARTITION



EMERGENCY LIGHTING



EXIT SIGN

DEPT. OF BUILDING INSPECTION
 CITY OF PORTLAND, ME
 MAY 22 2006
 RECEIVED

PROJECT NAME
 PROJECT ADDRESS
 PROJECT OWNER
 OWNERS' REPRESENTATIVE

MERCY PHYSICIAN PRACTICE
 959 CONGRESS SREET PORTLAND, MAINE

KEY, LLC.
shinberg

477 CONGRESS SREET, 5TH FLOOR,
 PORTLAND, ME 04101
 TEL: 207 523 3410


© 2006 TFH ARCHITECTS


TELEPHONE 207 775 8141
ARCHITECTURE PLANNING
CONSULTANTS:


REVISIONS:

DATE: 04.10.06
PROJECT No. 0603
DRAWN BY: WFA
CHECKED BY: WFA
SCALE: 1/4" = 1'-0"
SHEET TITLE:

A1.1

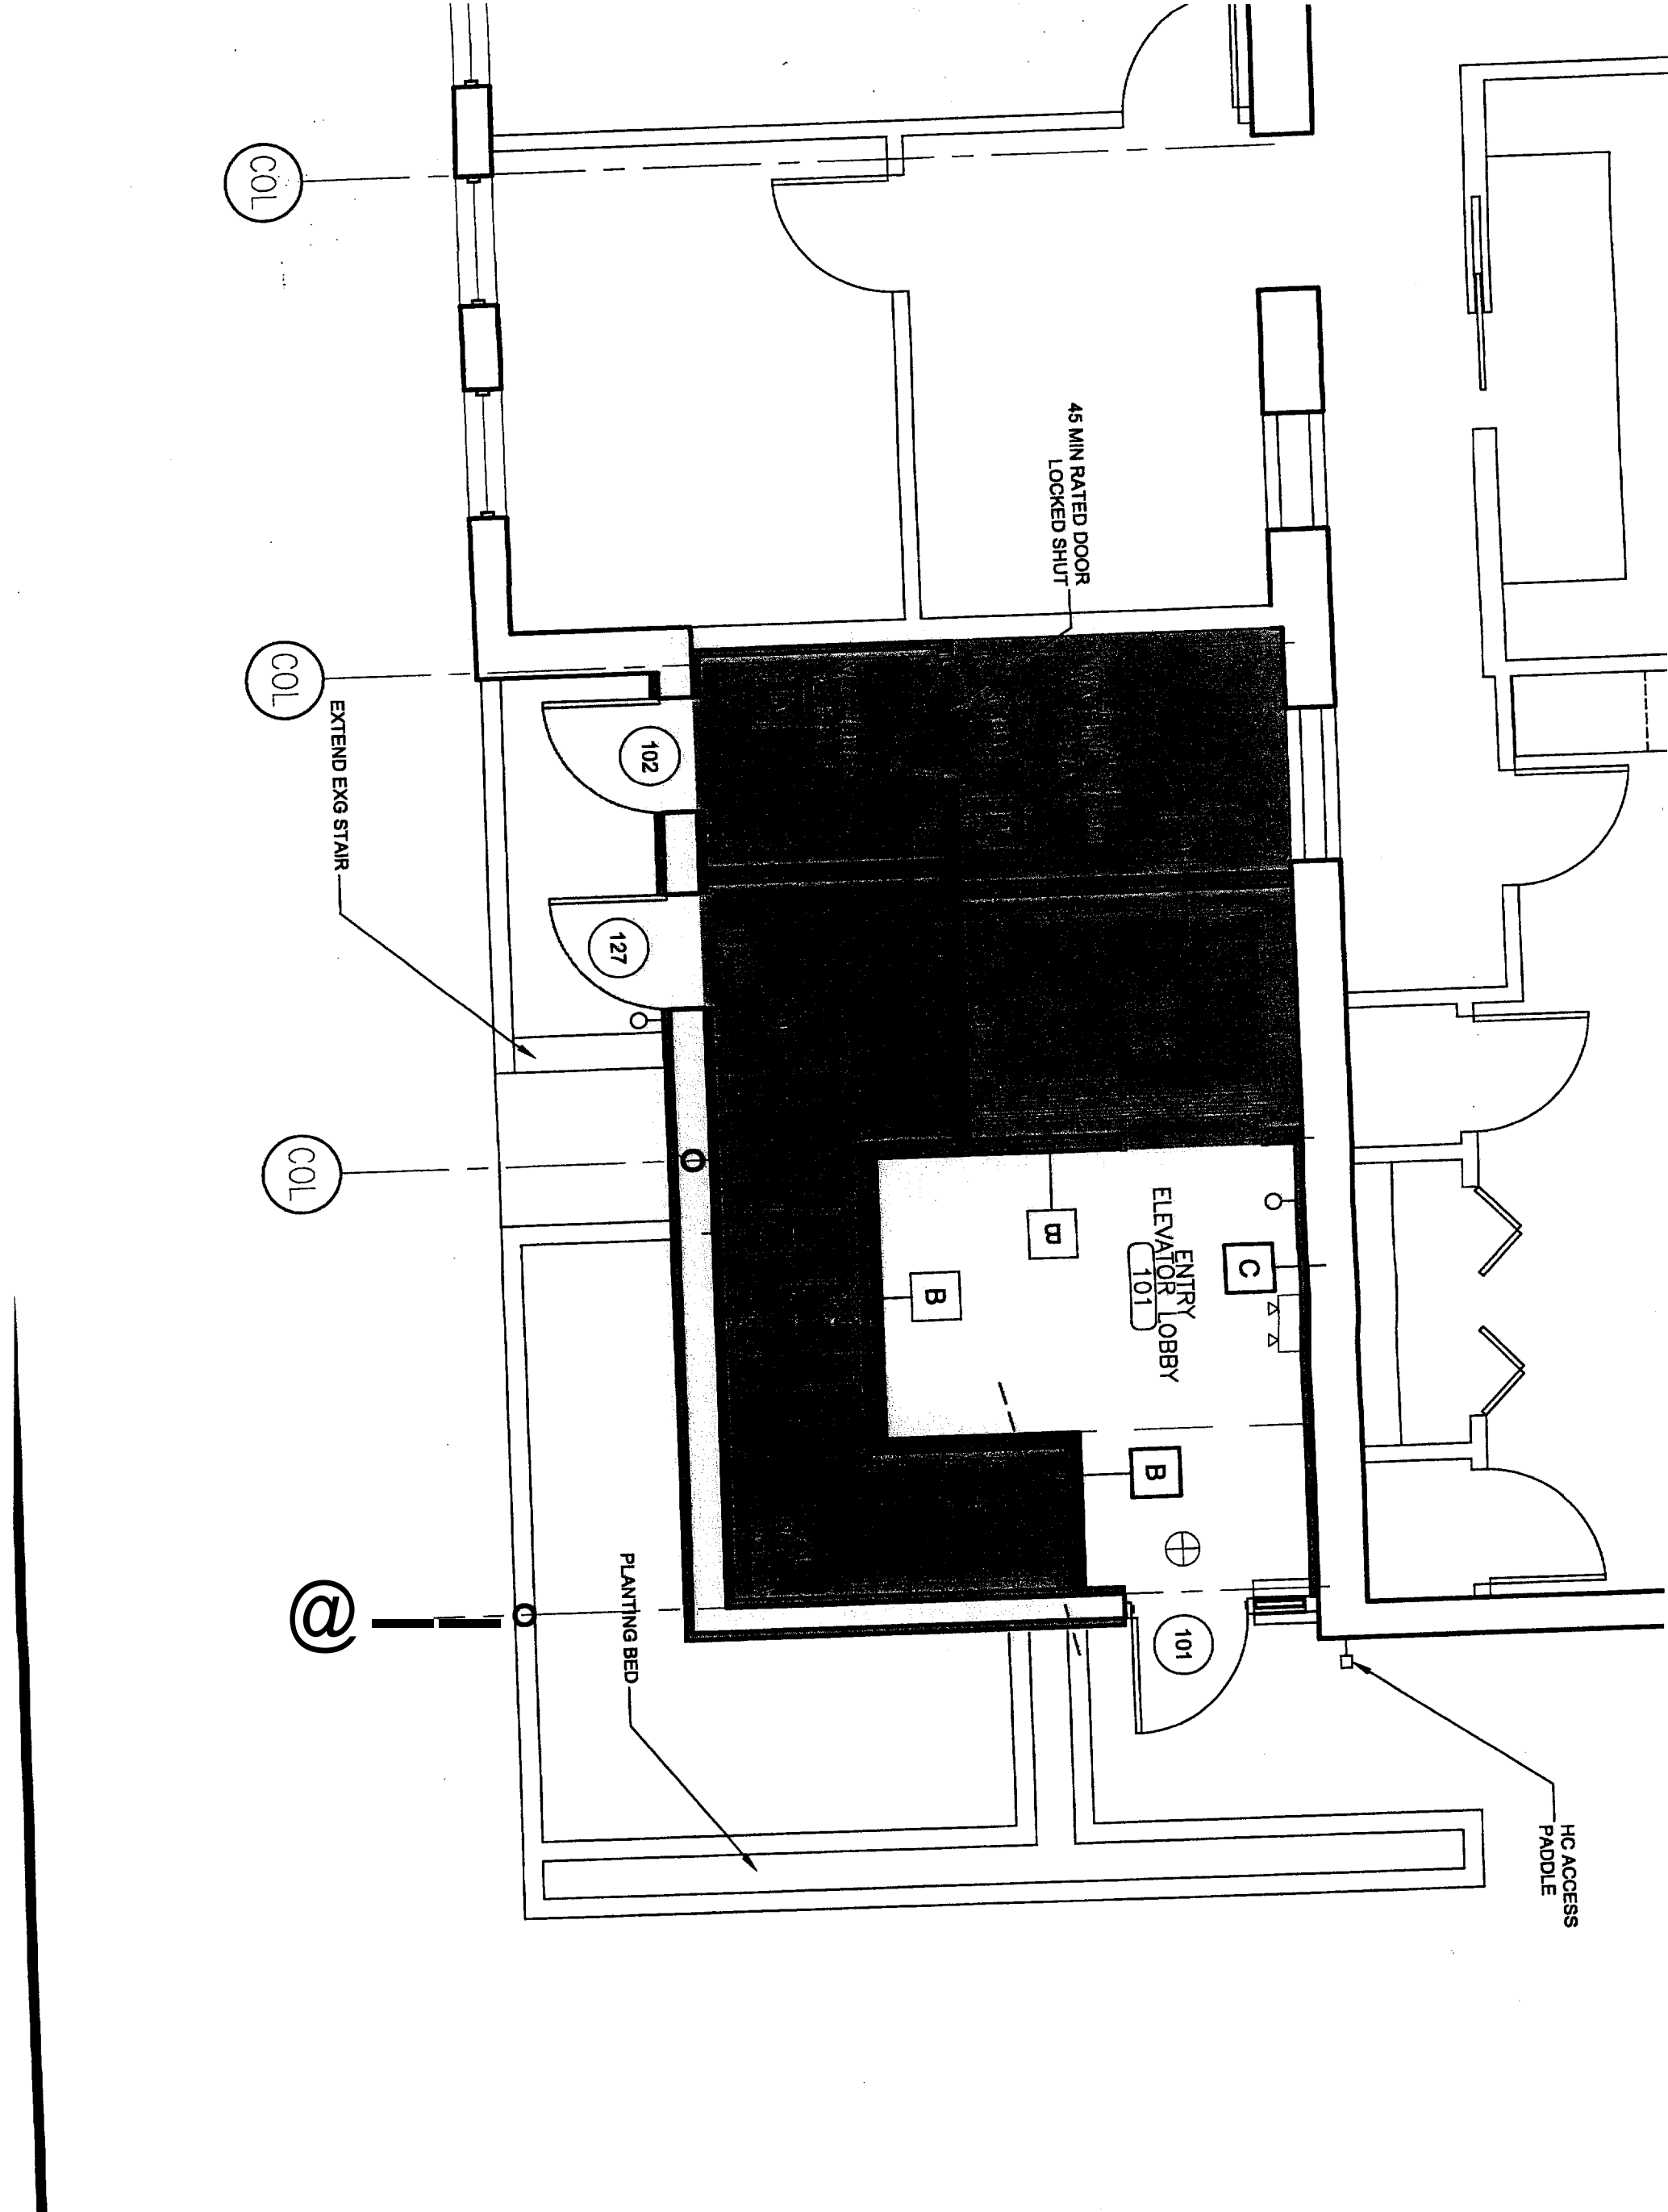

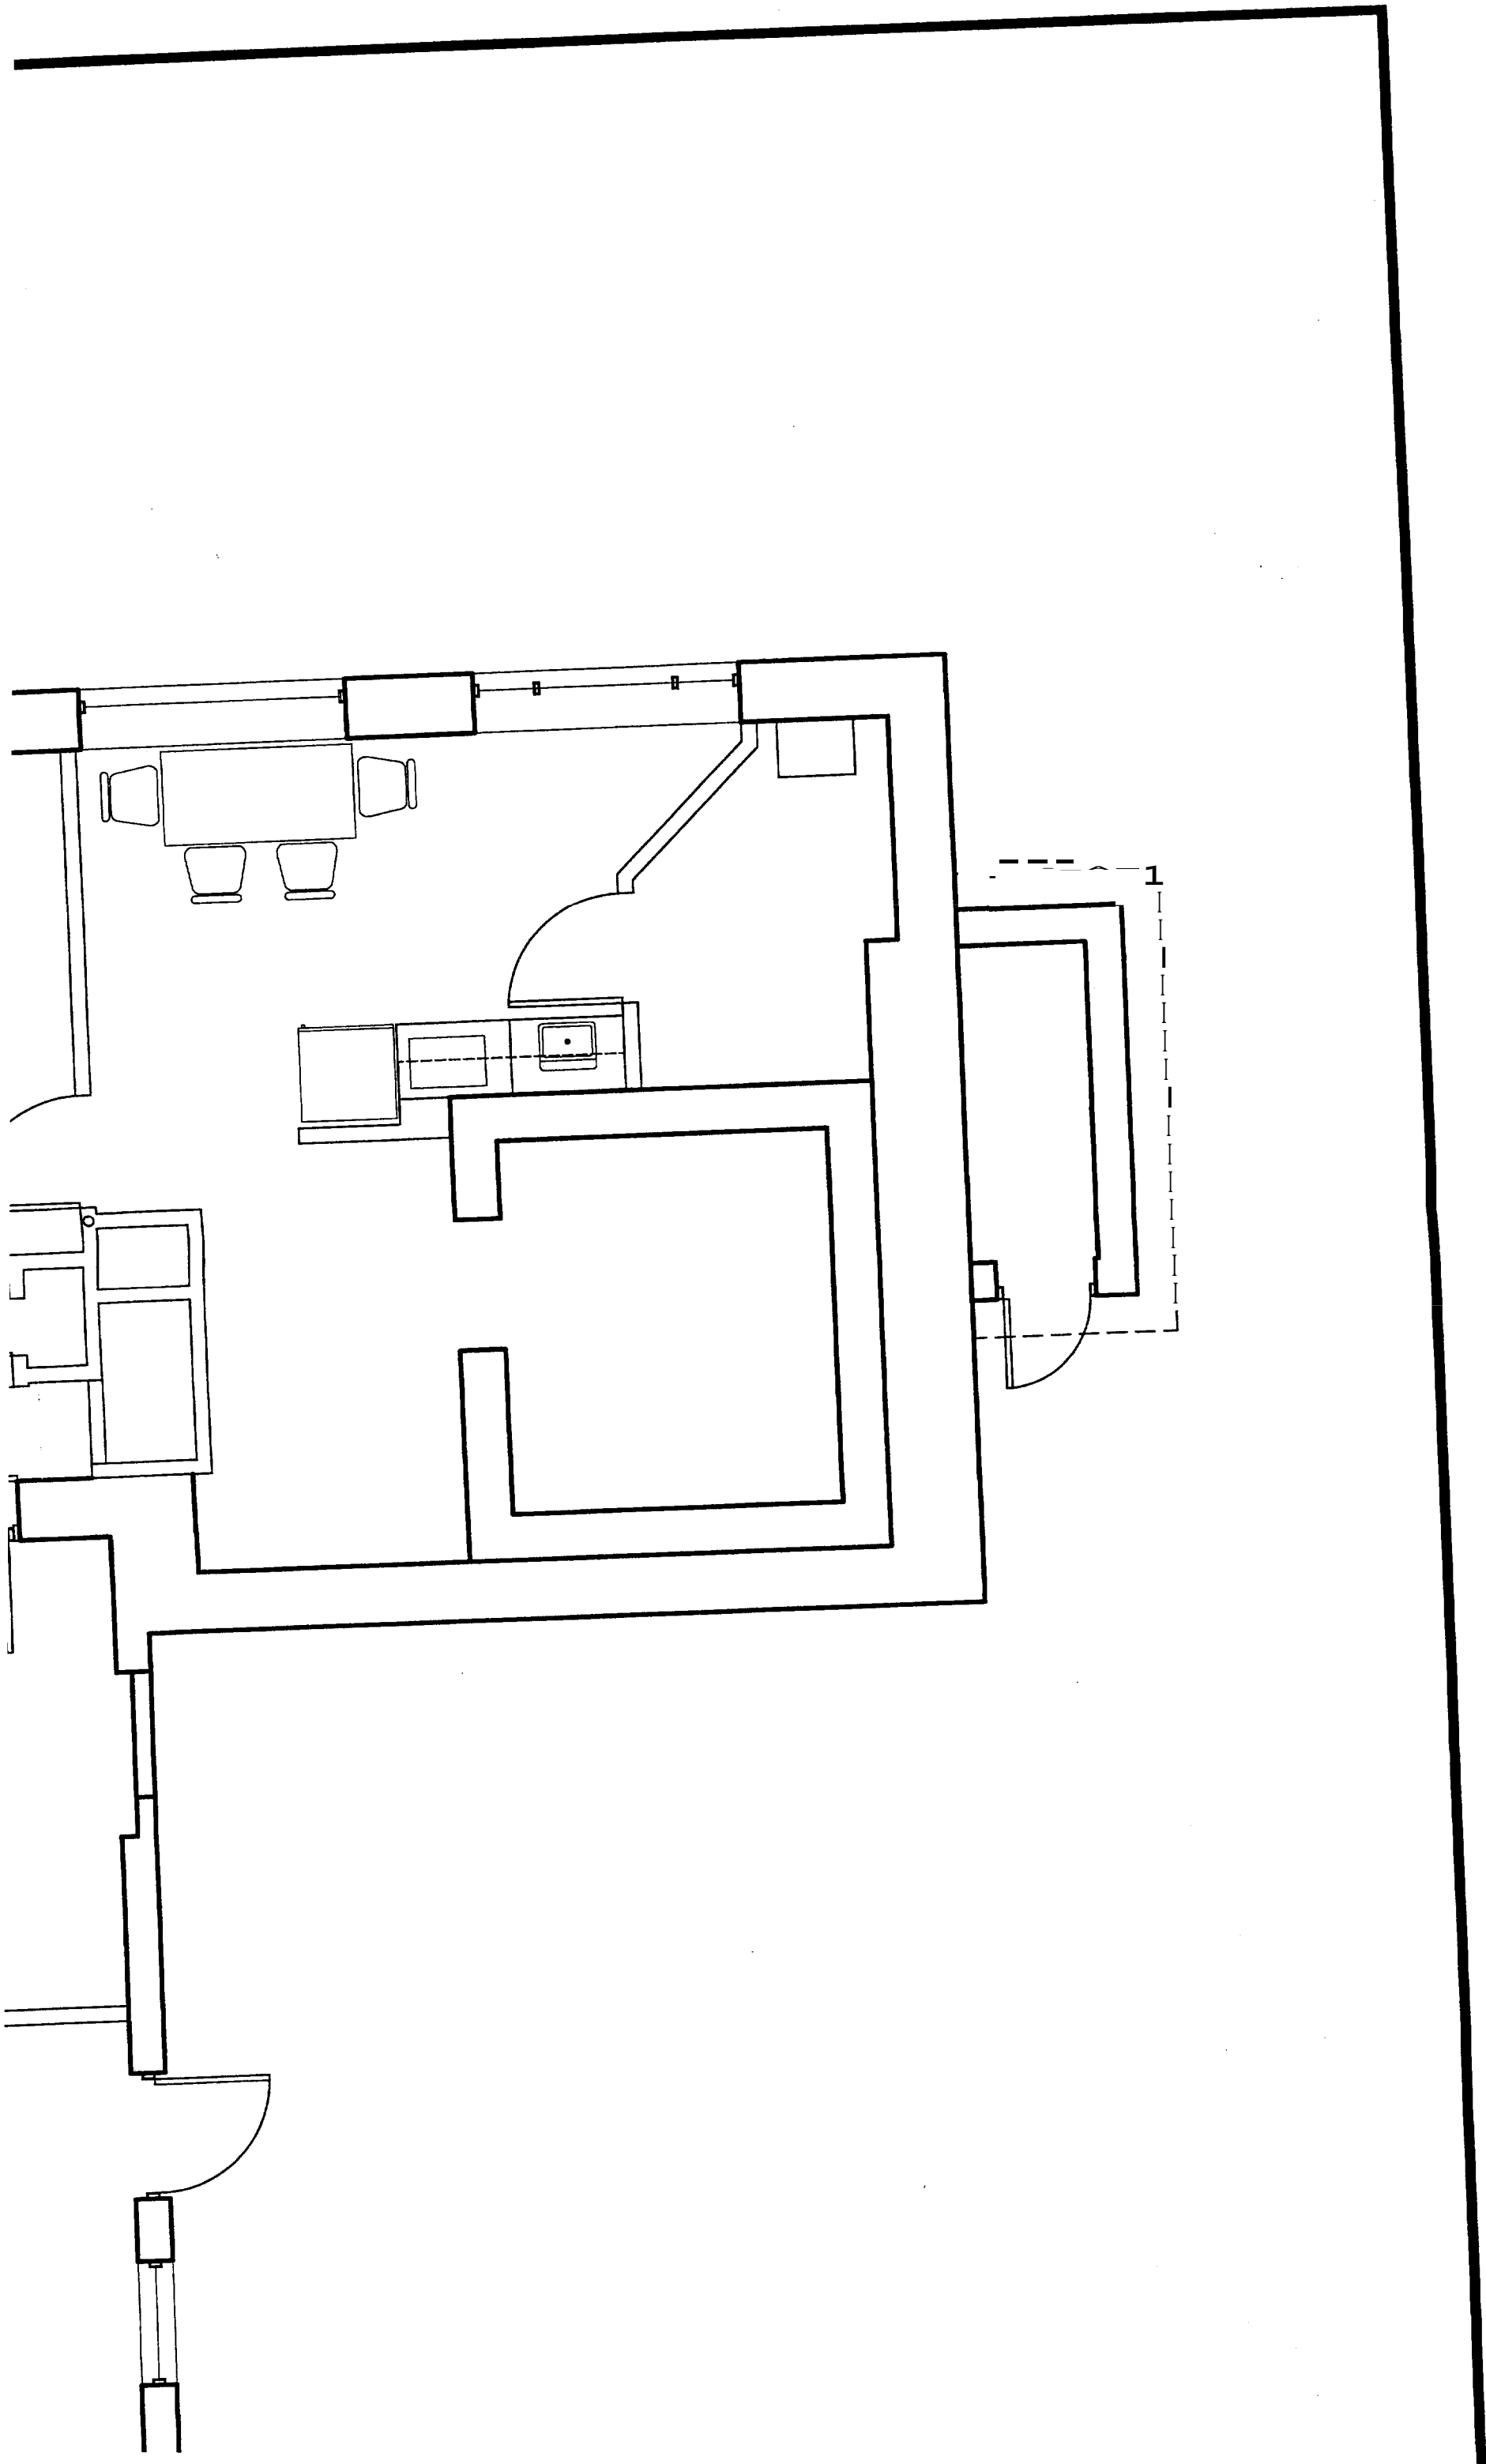

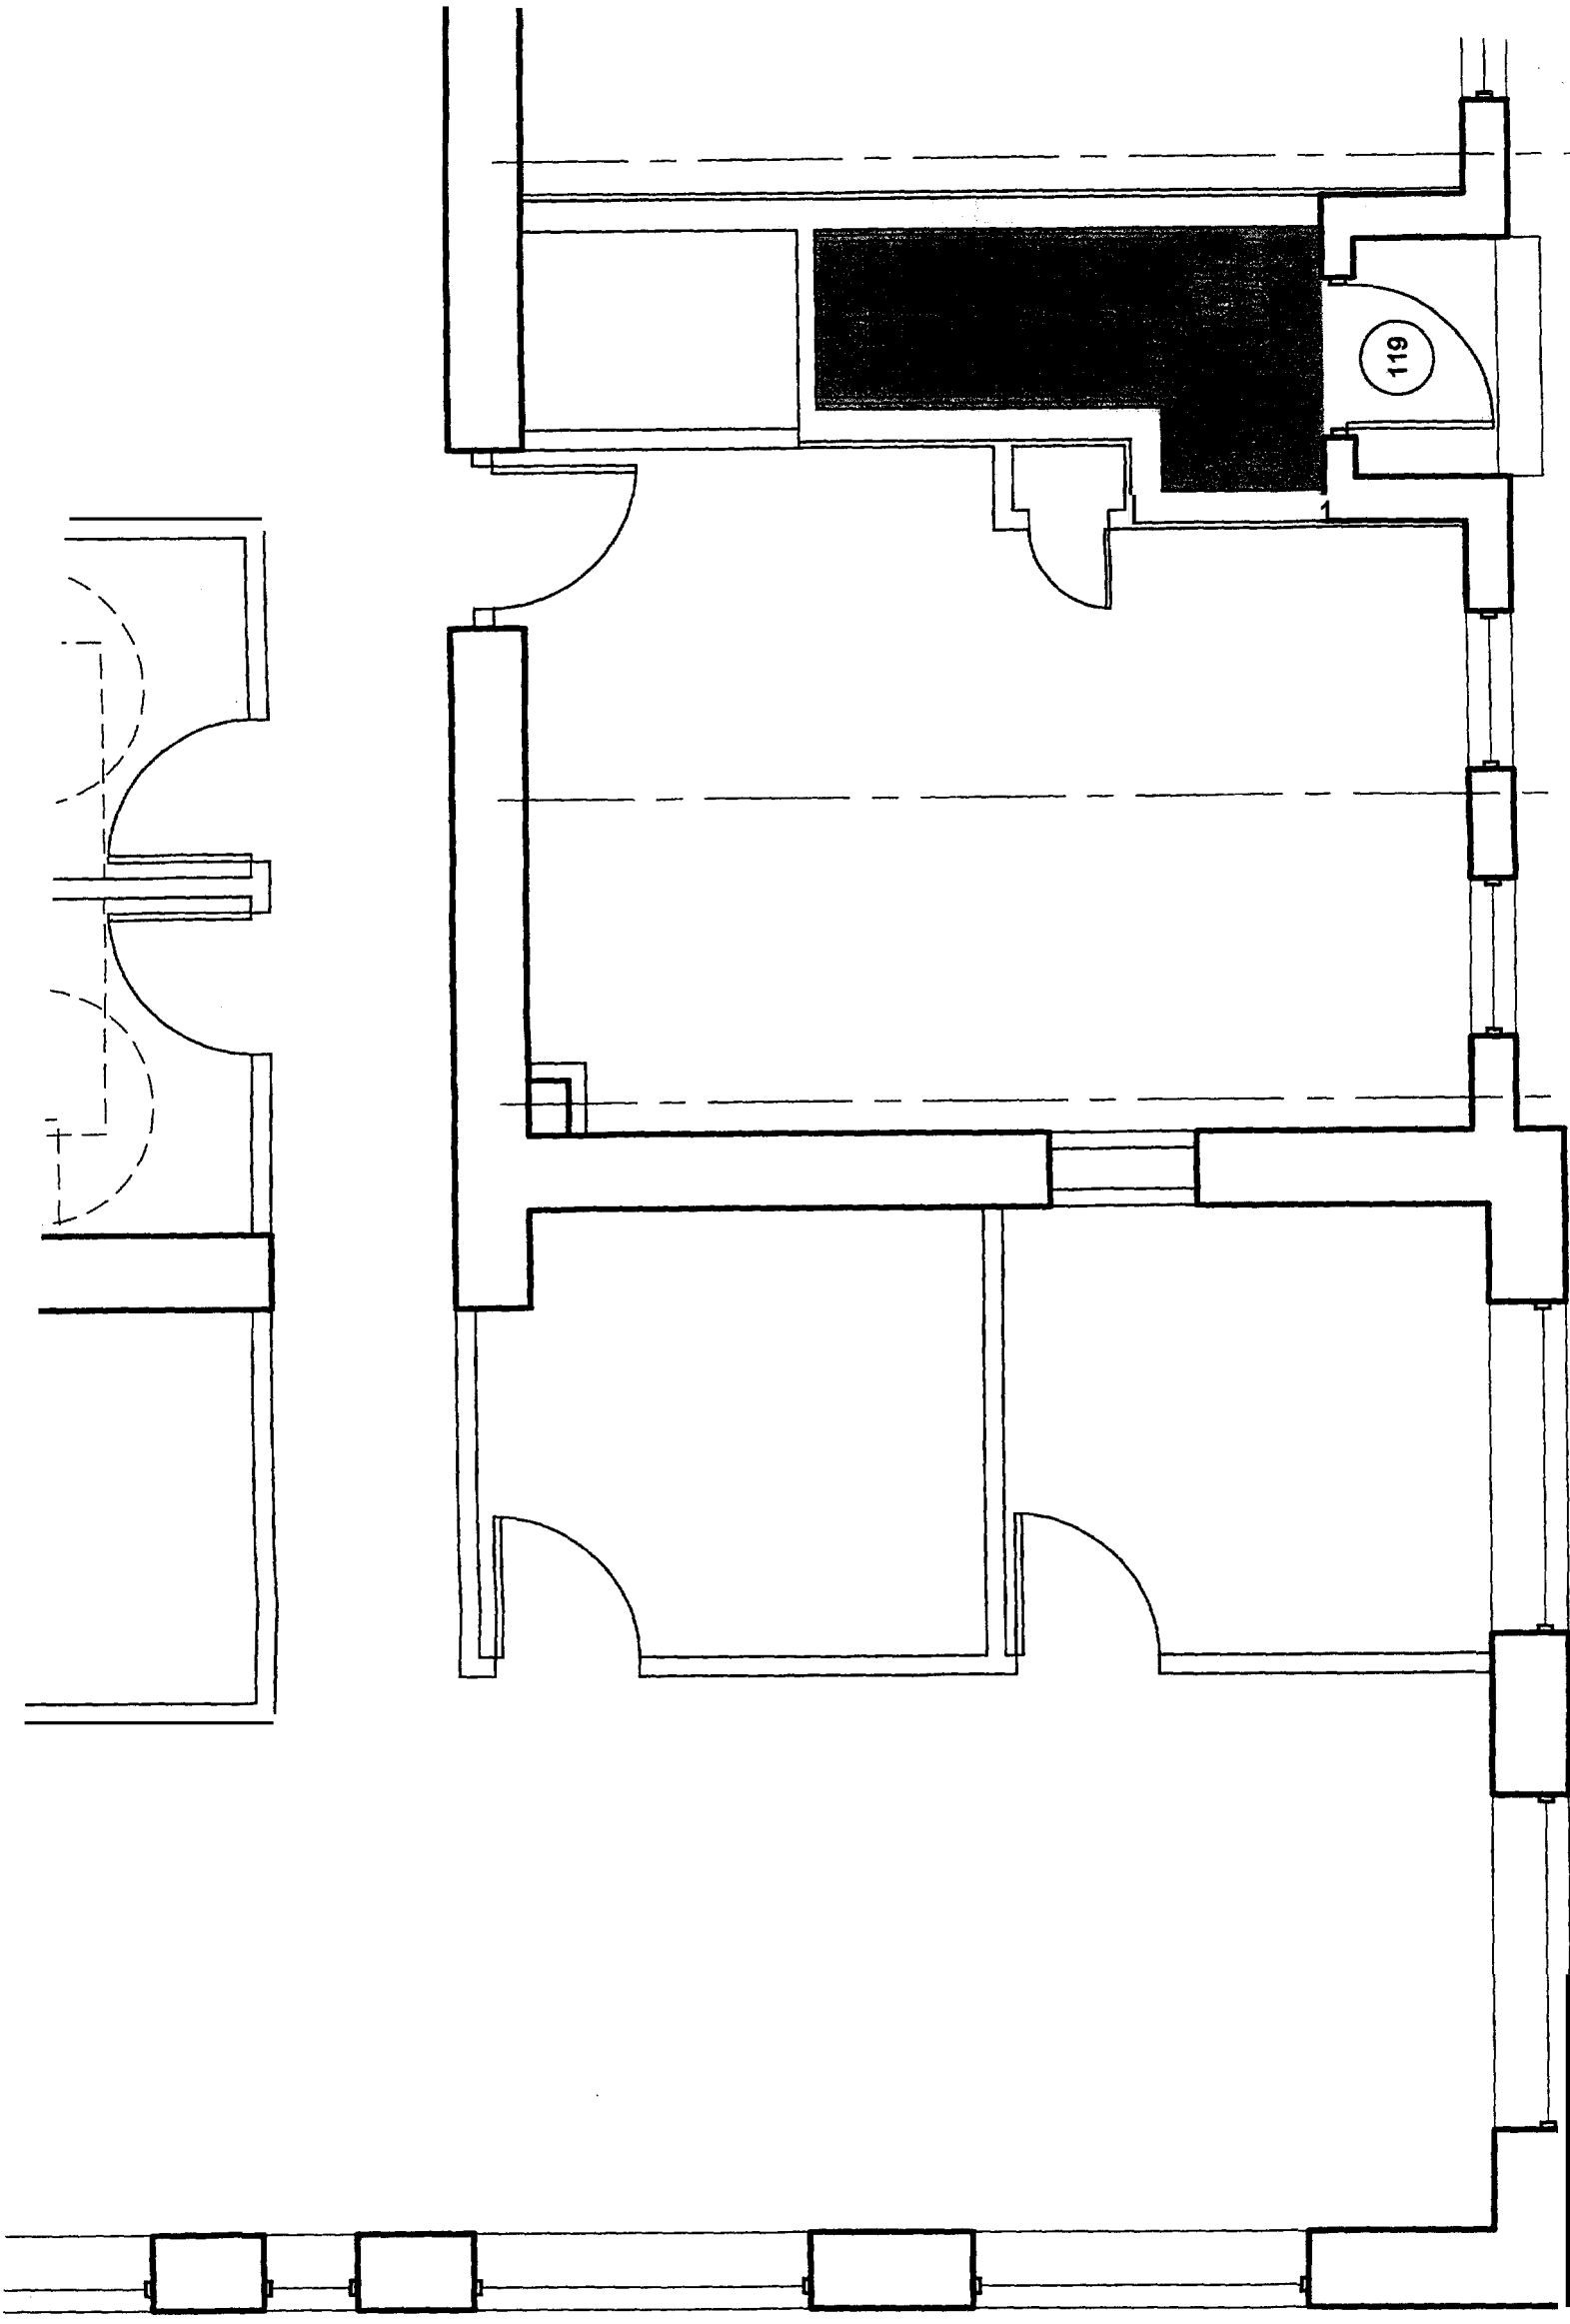

FIRST FLOOR PLAN