




FRONT ELEVATION FACING ST JOHN STREET

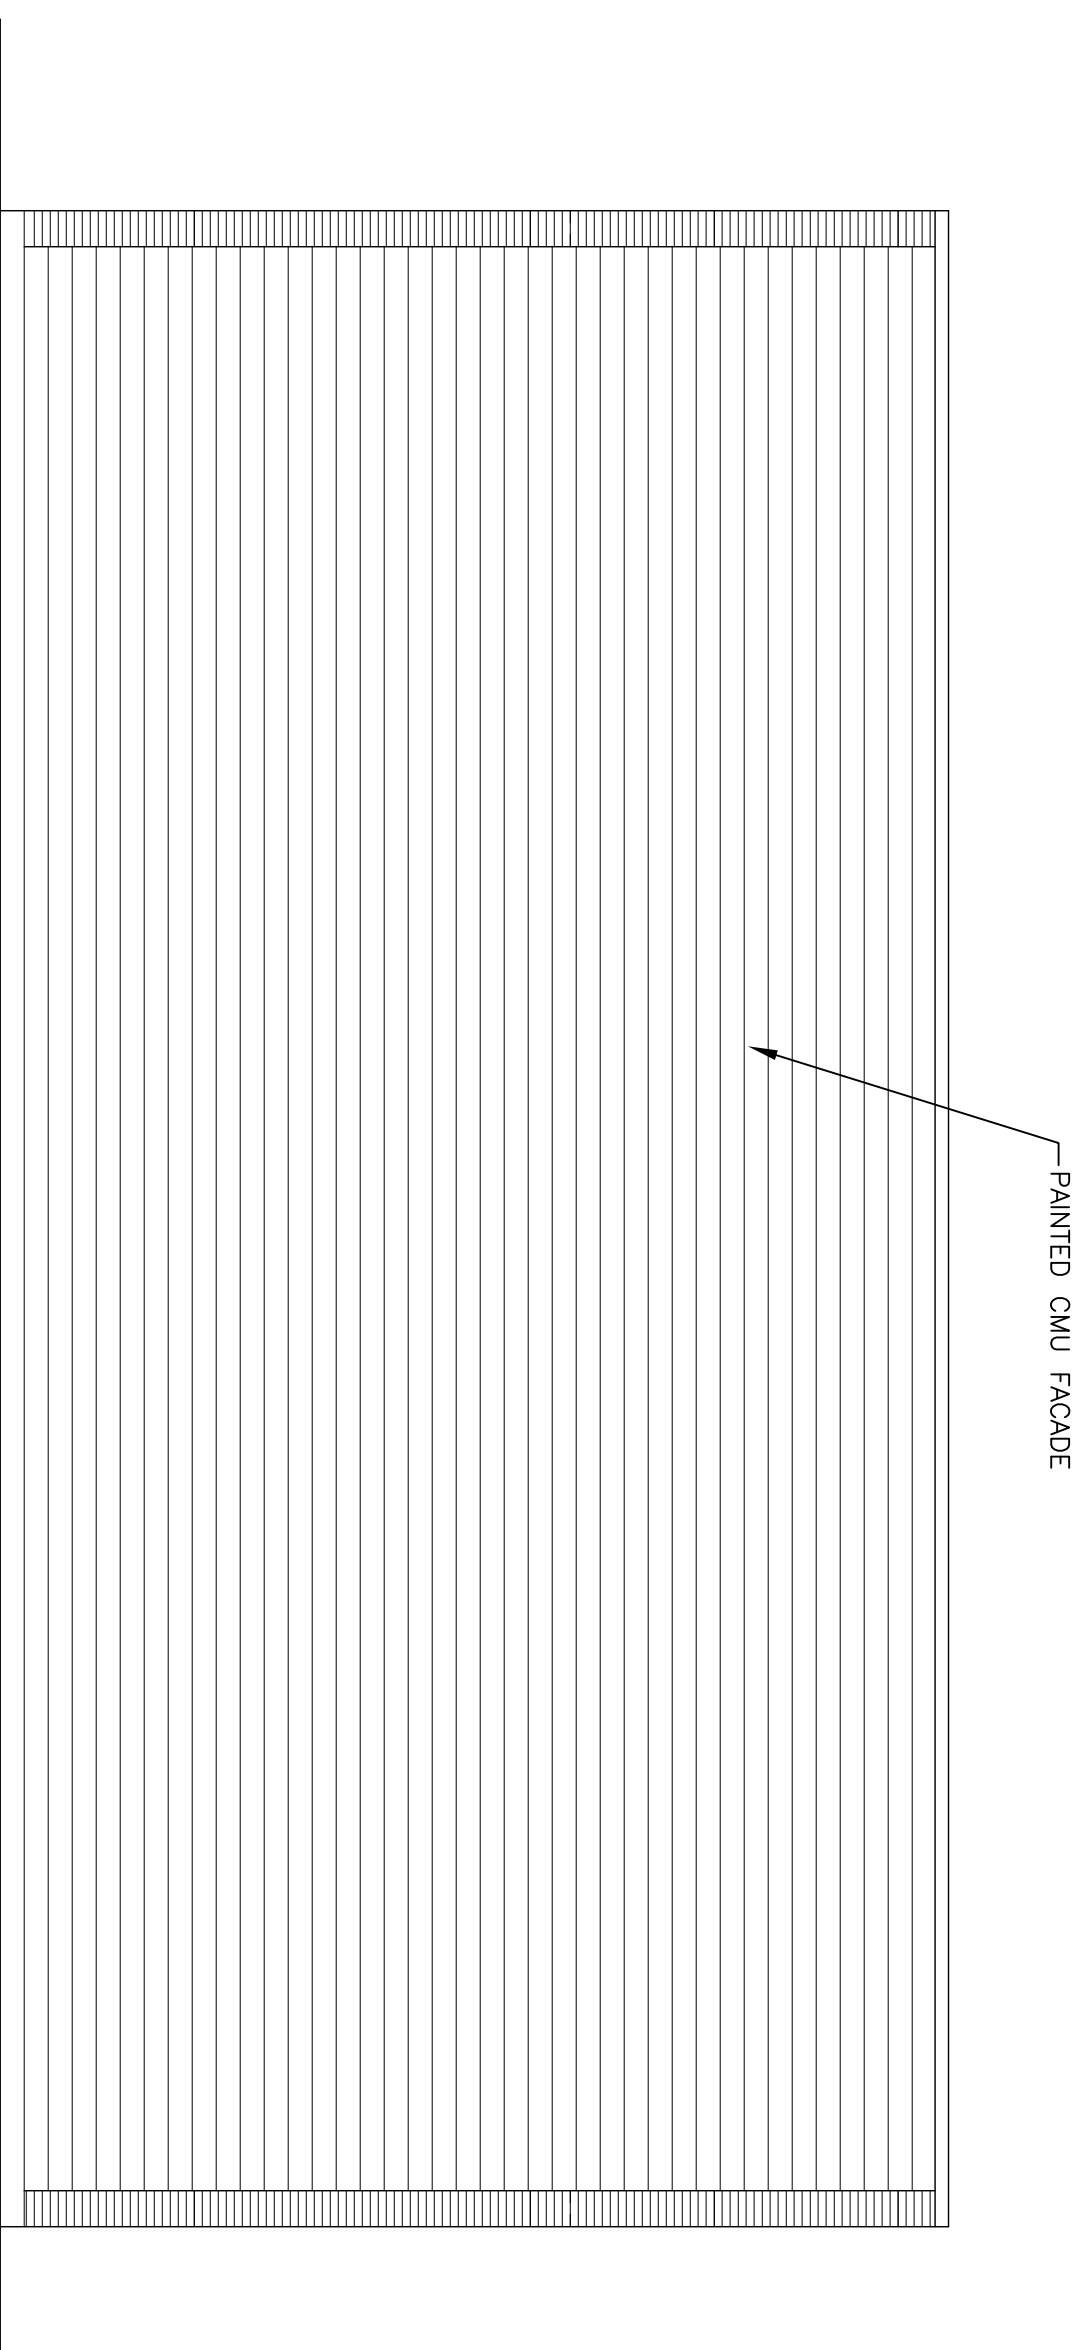


LEFT SIDE ELEVATION FACING ABUTTING BUILDING

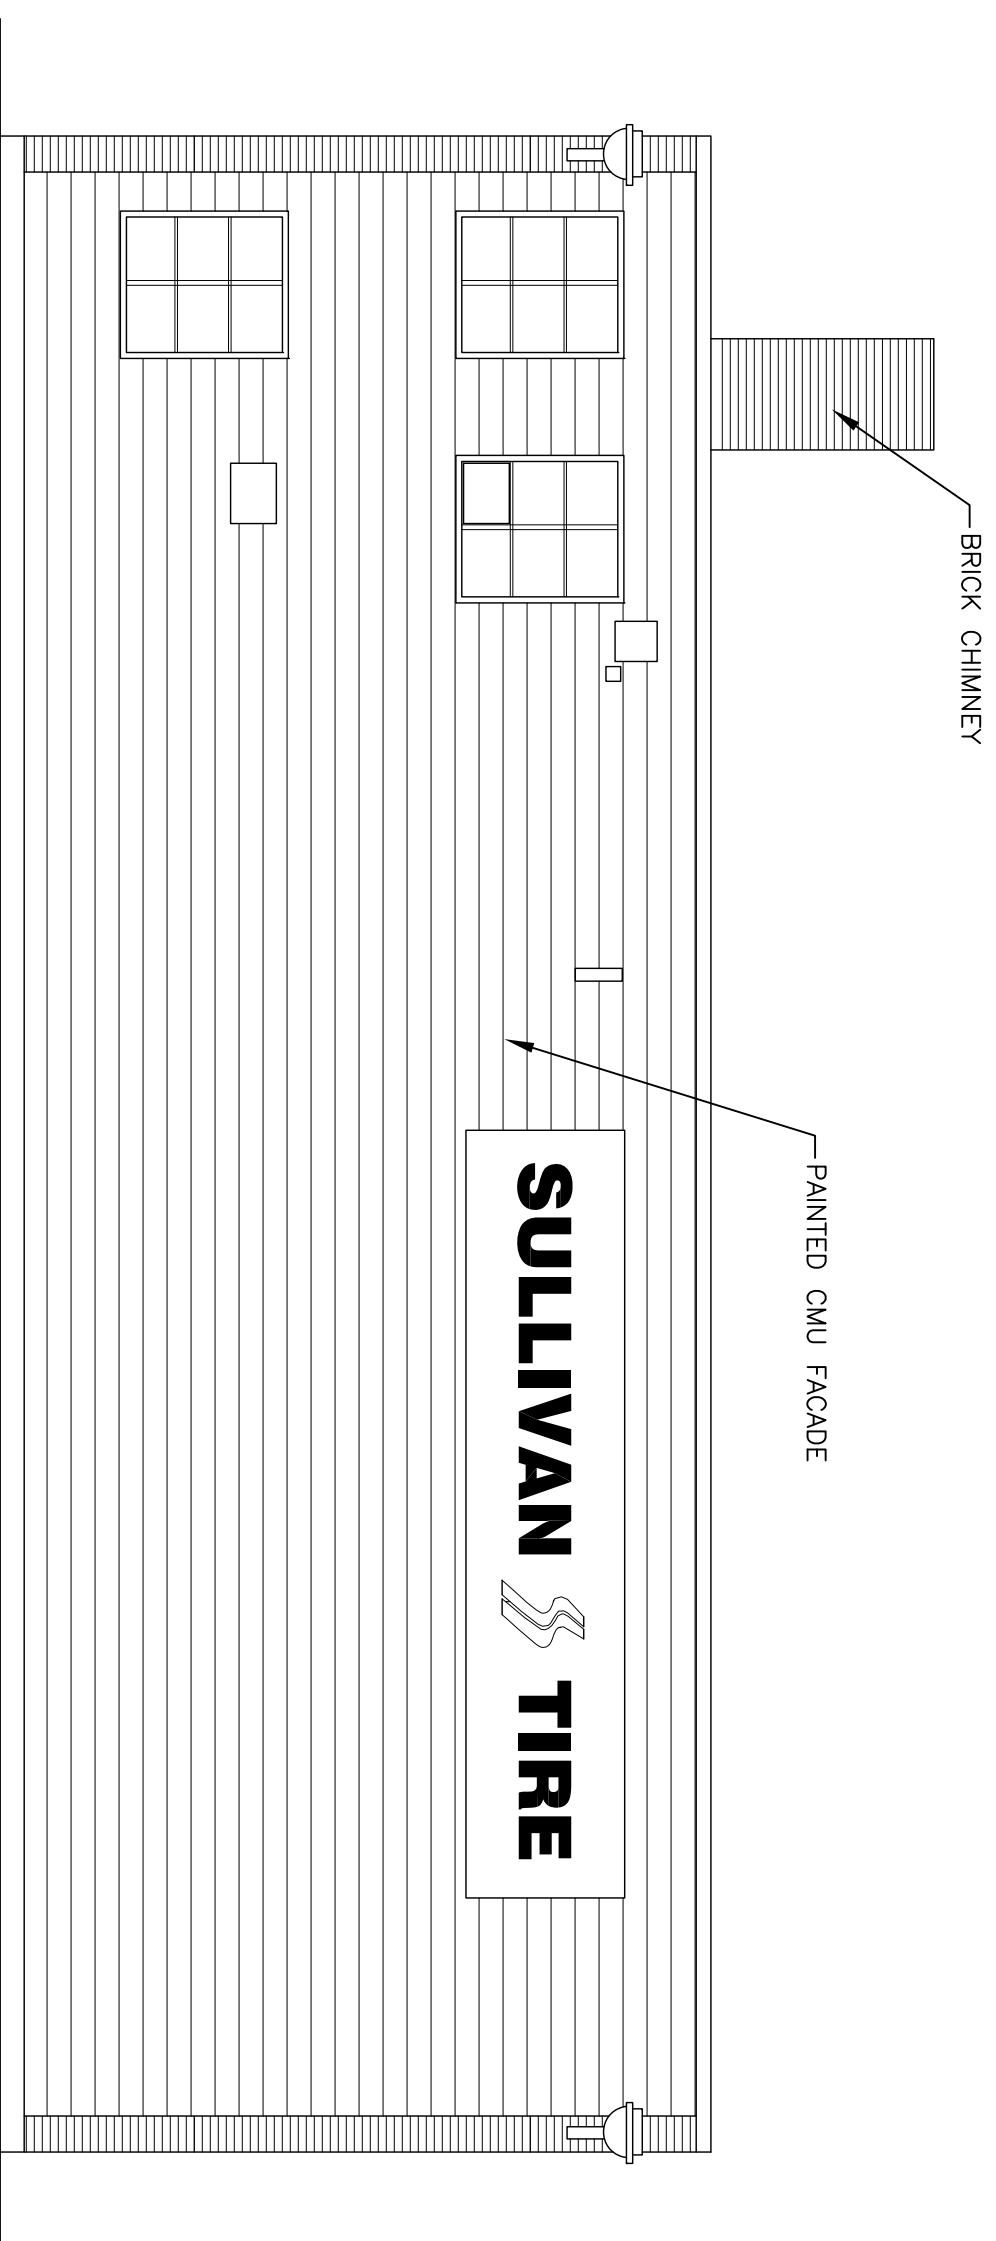

RIGHT SIDE ELEVATION

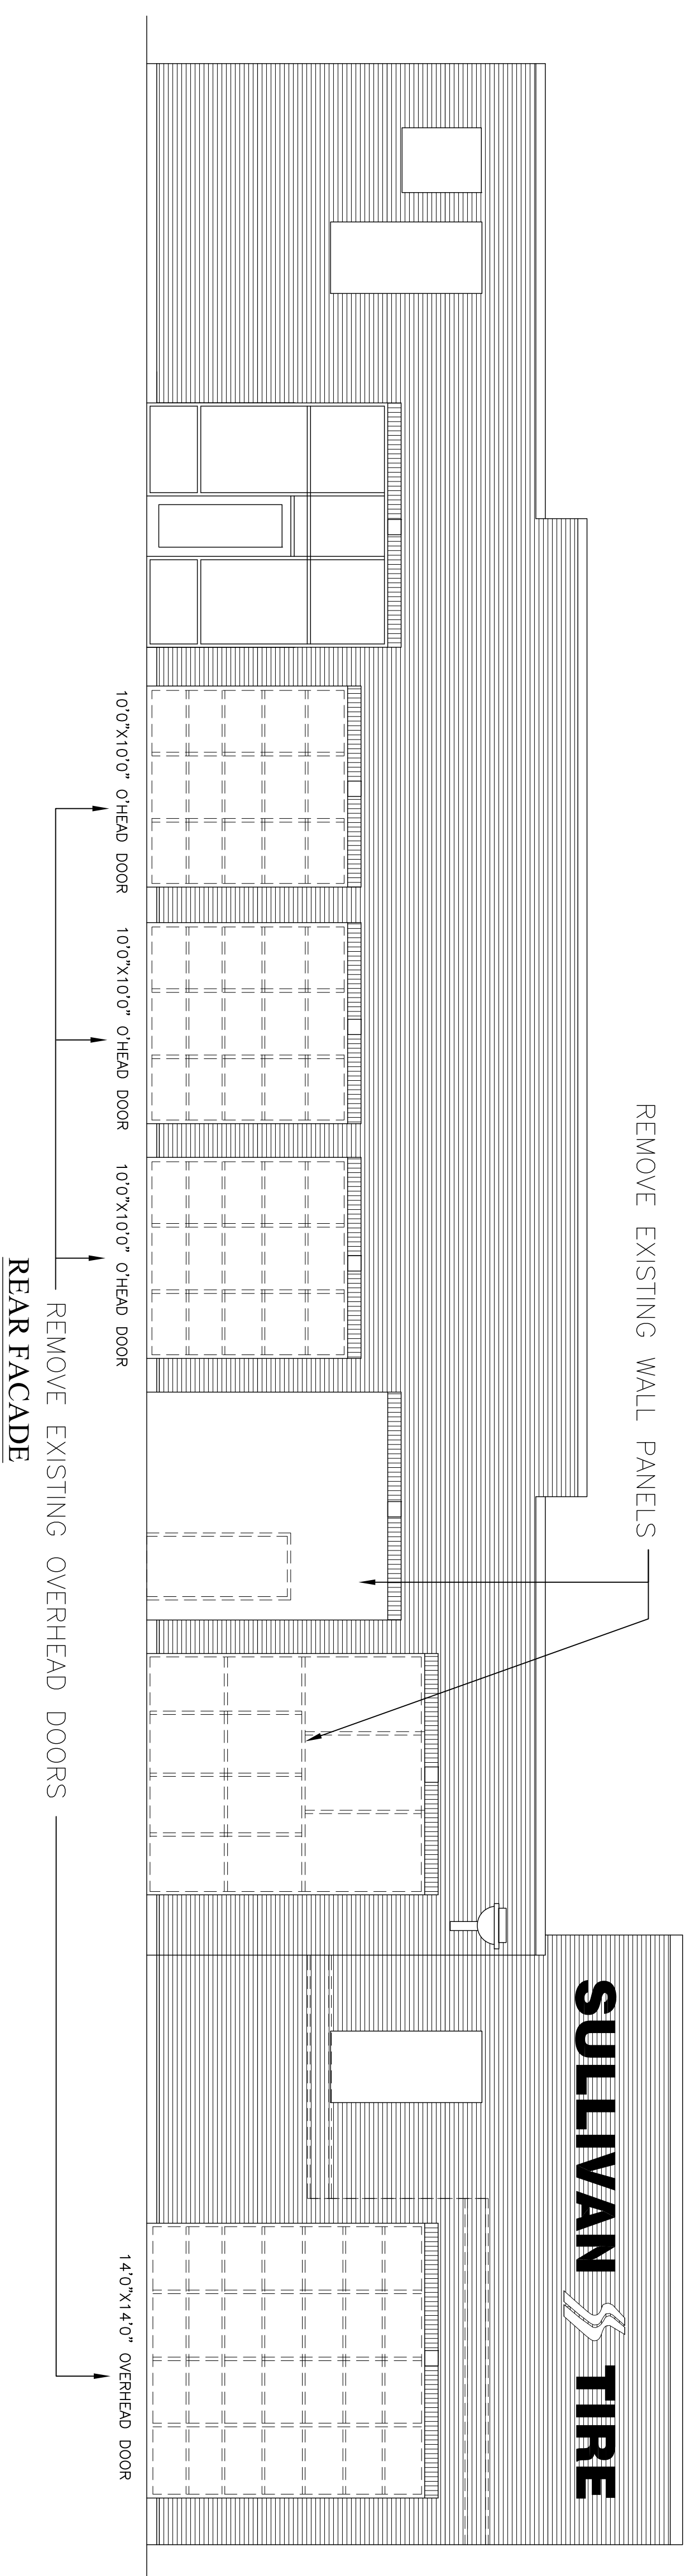

REAR FACADE

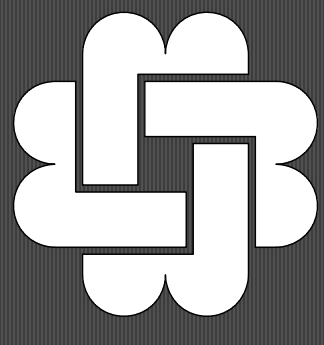

JOHN T. BRENNAN & ASSOCIATES ARCHITECTS
 85 STILES ROAD, SUITE 203, PO BOX 21, SALEM, NH, 03079
 PHONE: 603-893-4693 FAX: 603-893-4693

EXISTING EXTERIOR ELEVATIONS
 PROPOSED DEMOLITION

DATE:
 FEBRUARY 6, 2008

SCALE:
 3/16"=1'0"

BUILDING RENOVATION
SULLIVAN TIRE
 RETAIL CENTER
 ST JOHN STREET, PORTLAND, MAINE

X2