
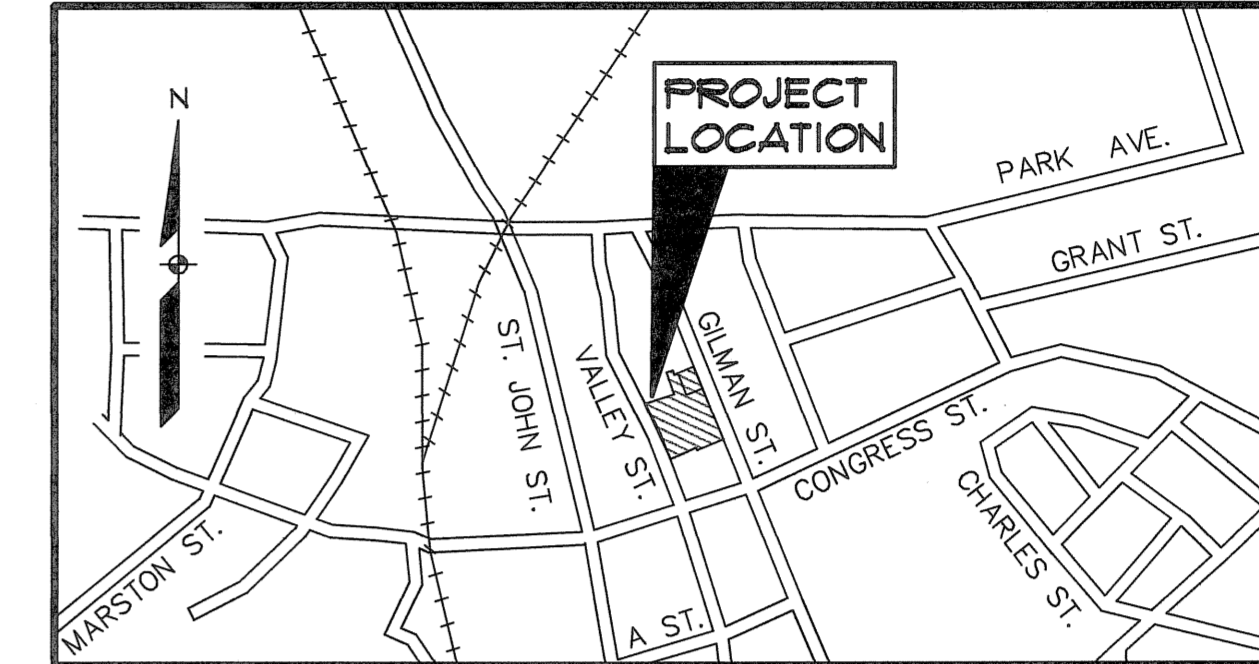


VALLEY STREET APARTMENTS


RESIDENTIAL APARTMENTS
PORTLAND, MAINE

BID SET

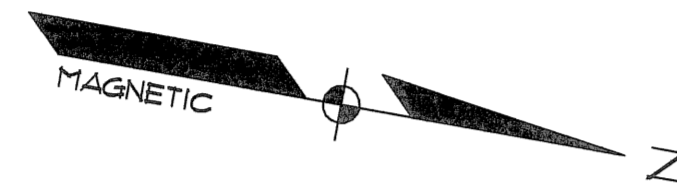

LOCATION MAP

NT.S.

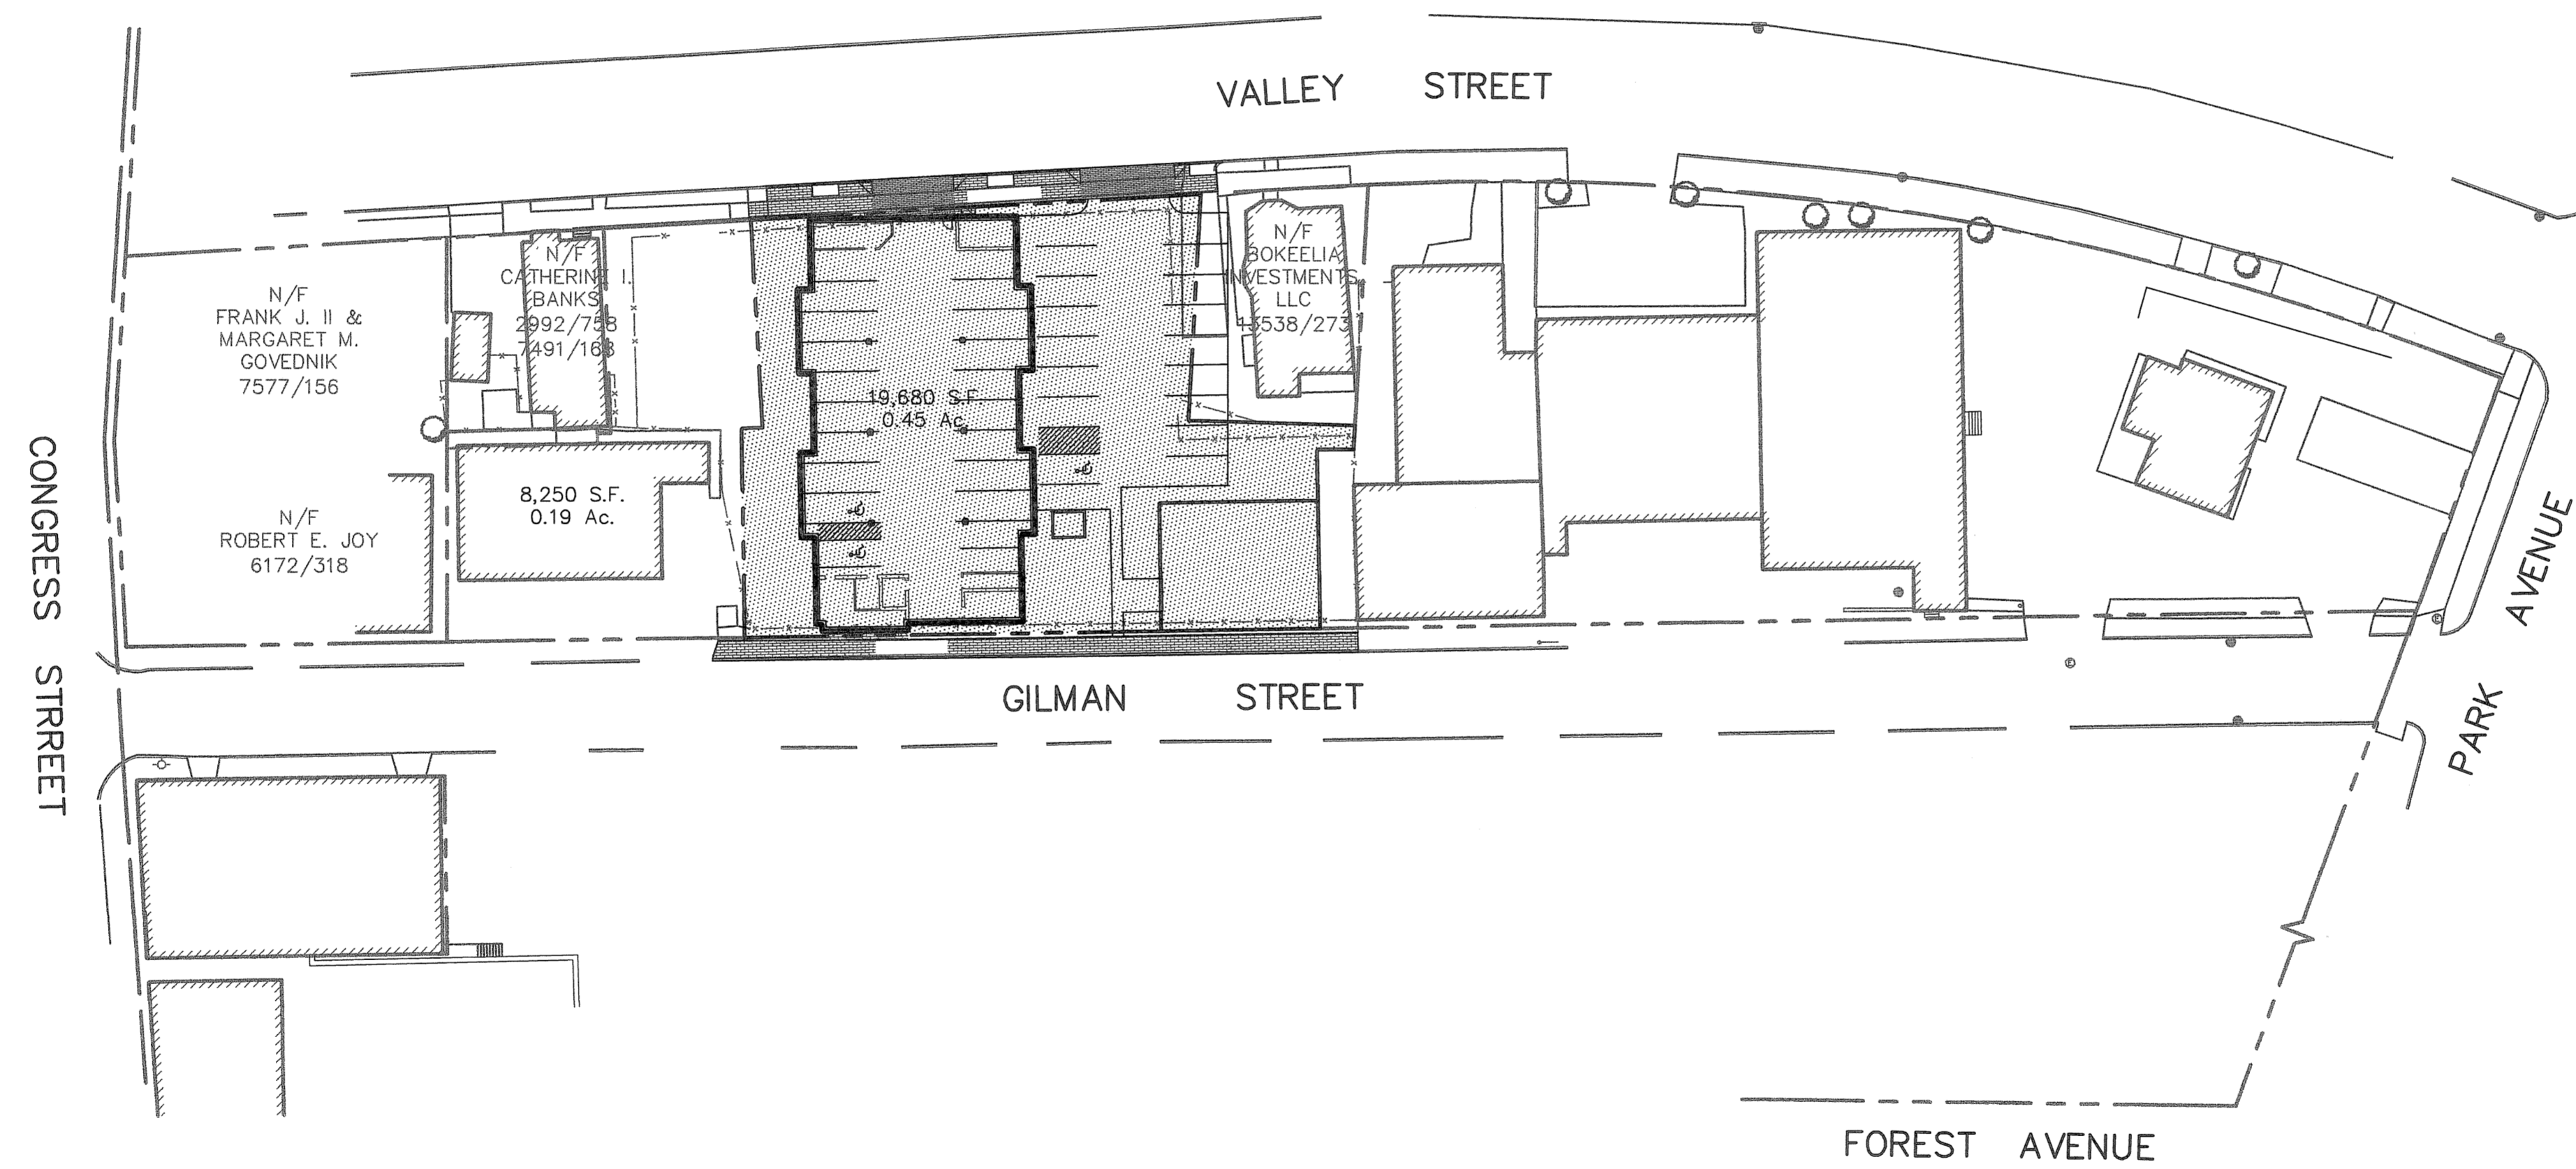


OWNERS:

315 VALLEY STREET, LP
P.O. BOX 560
PORTLAND, MAINE 04102

ENGINEER/SURVEYOR:

Sebago Technics

Engineering Expertise You Can Build On
One Chebot Street
Westbrook, Me 04098-1339
Tel (207) 856-0277

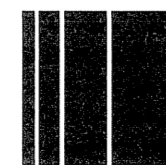

SHEET INDEX

SHEET NO.	DESCRIPTION
1	COVER SHEET
2	SITE PLAN
3	GRADING AND UTILITY PLAN
4	LANDSCAPING PLAN
5	DETAILS
6	DETAILS
7	DETAILS