


2 THIRD FLOOR PLAN
A.2 SCALE: 1/8" = 1'-0"

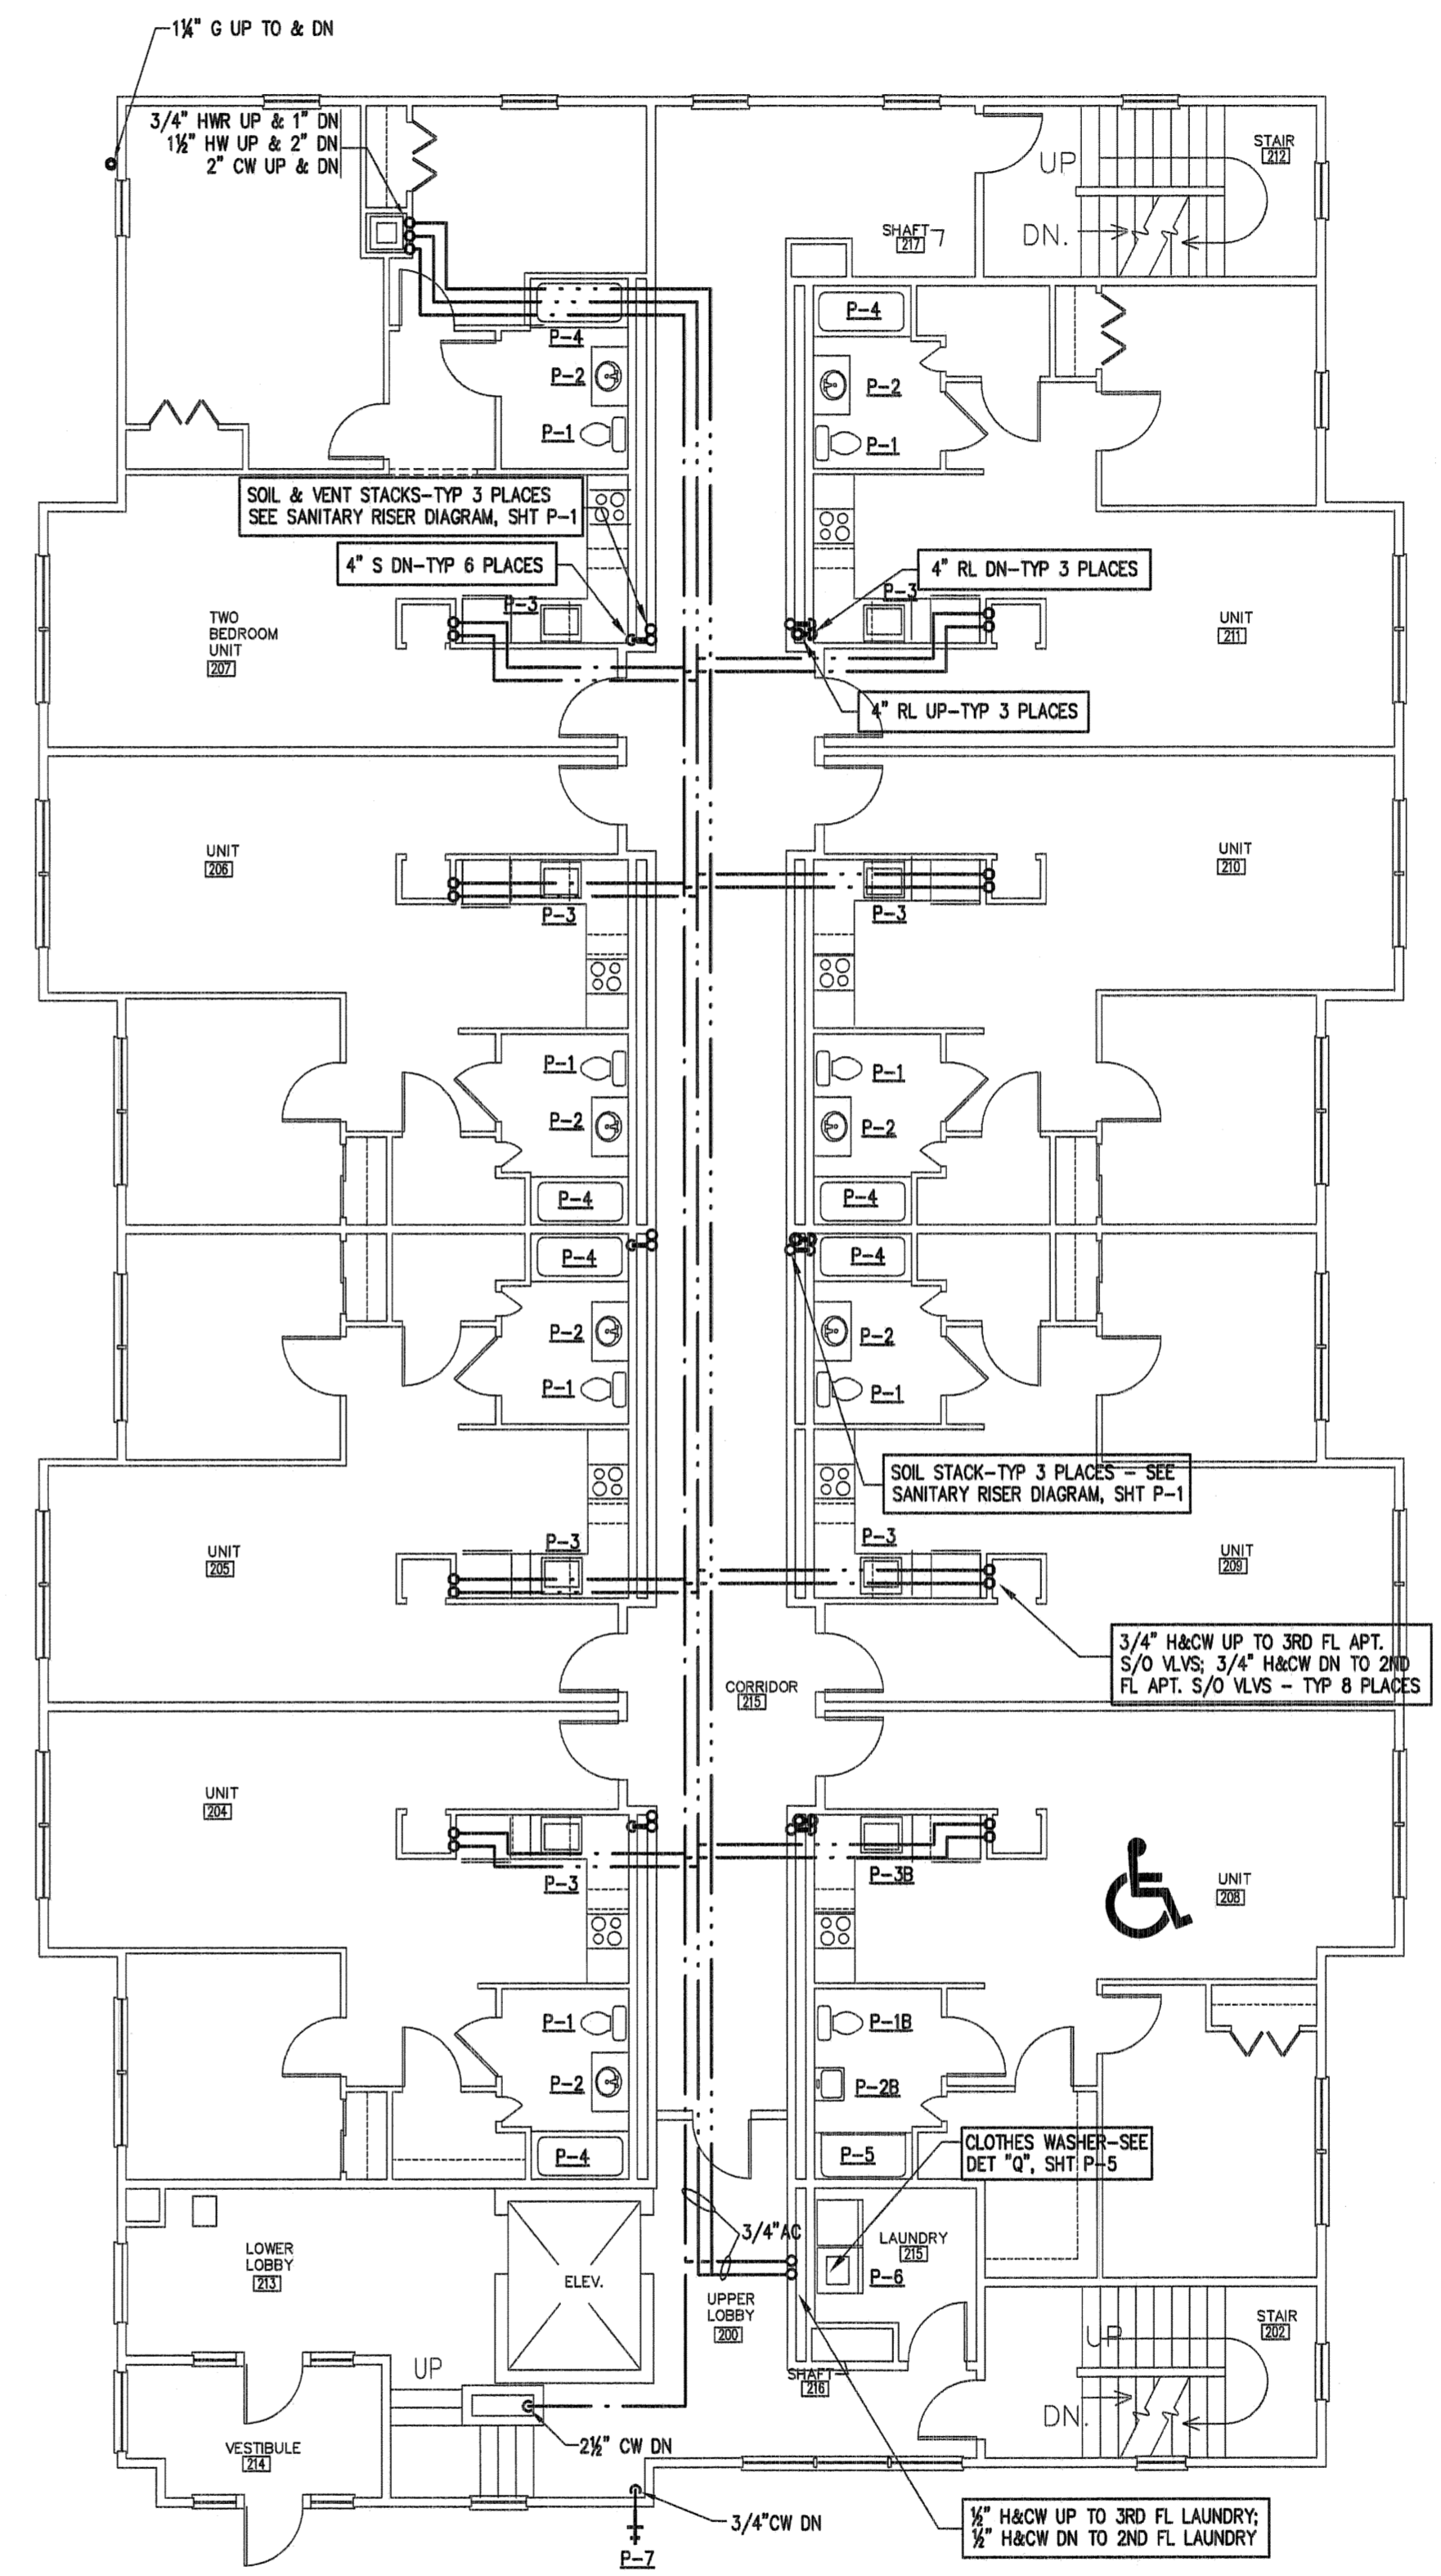

1 SECOND FLOOR PLAN
A.2 SCALE: 1/8" = 1'-0"



FOR BIDDING
11/18/05