


2 ROOF PLAN
 A.3 SCALE: 1/8" = 1'-0"



1 FOURTH FLOOR PLAN
 A.3 SCALE: 1/8" = 1'-0"

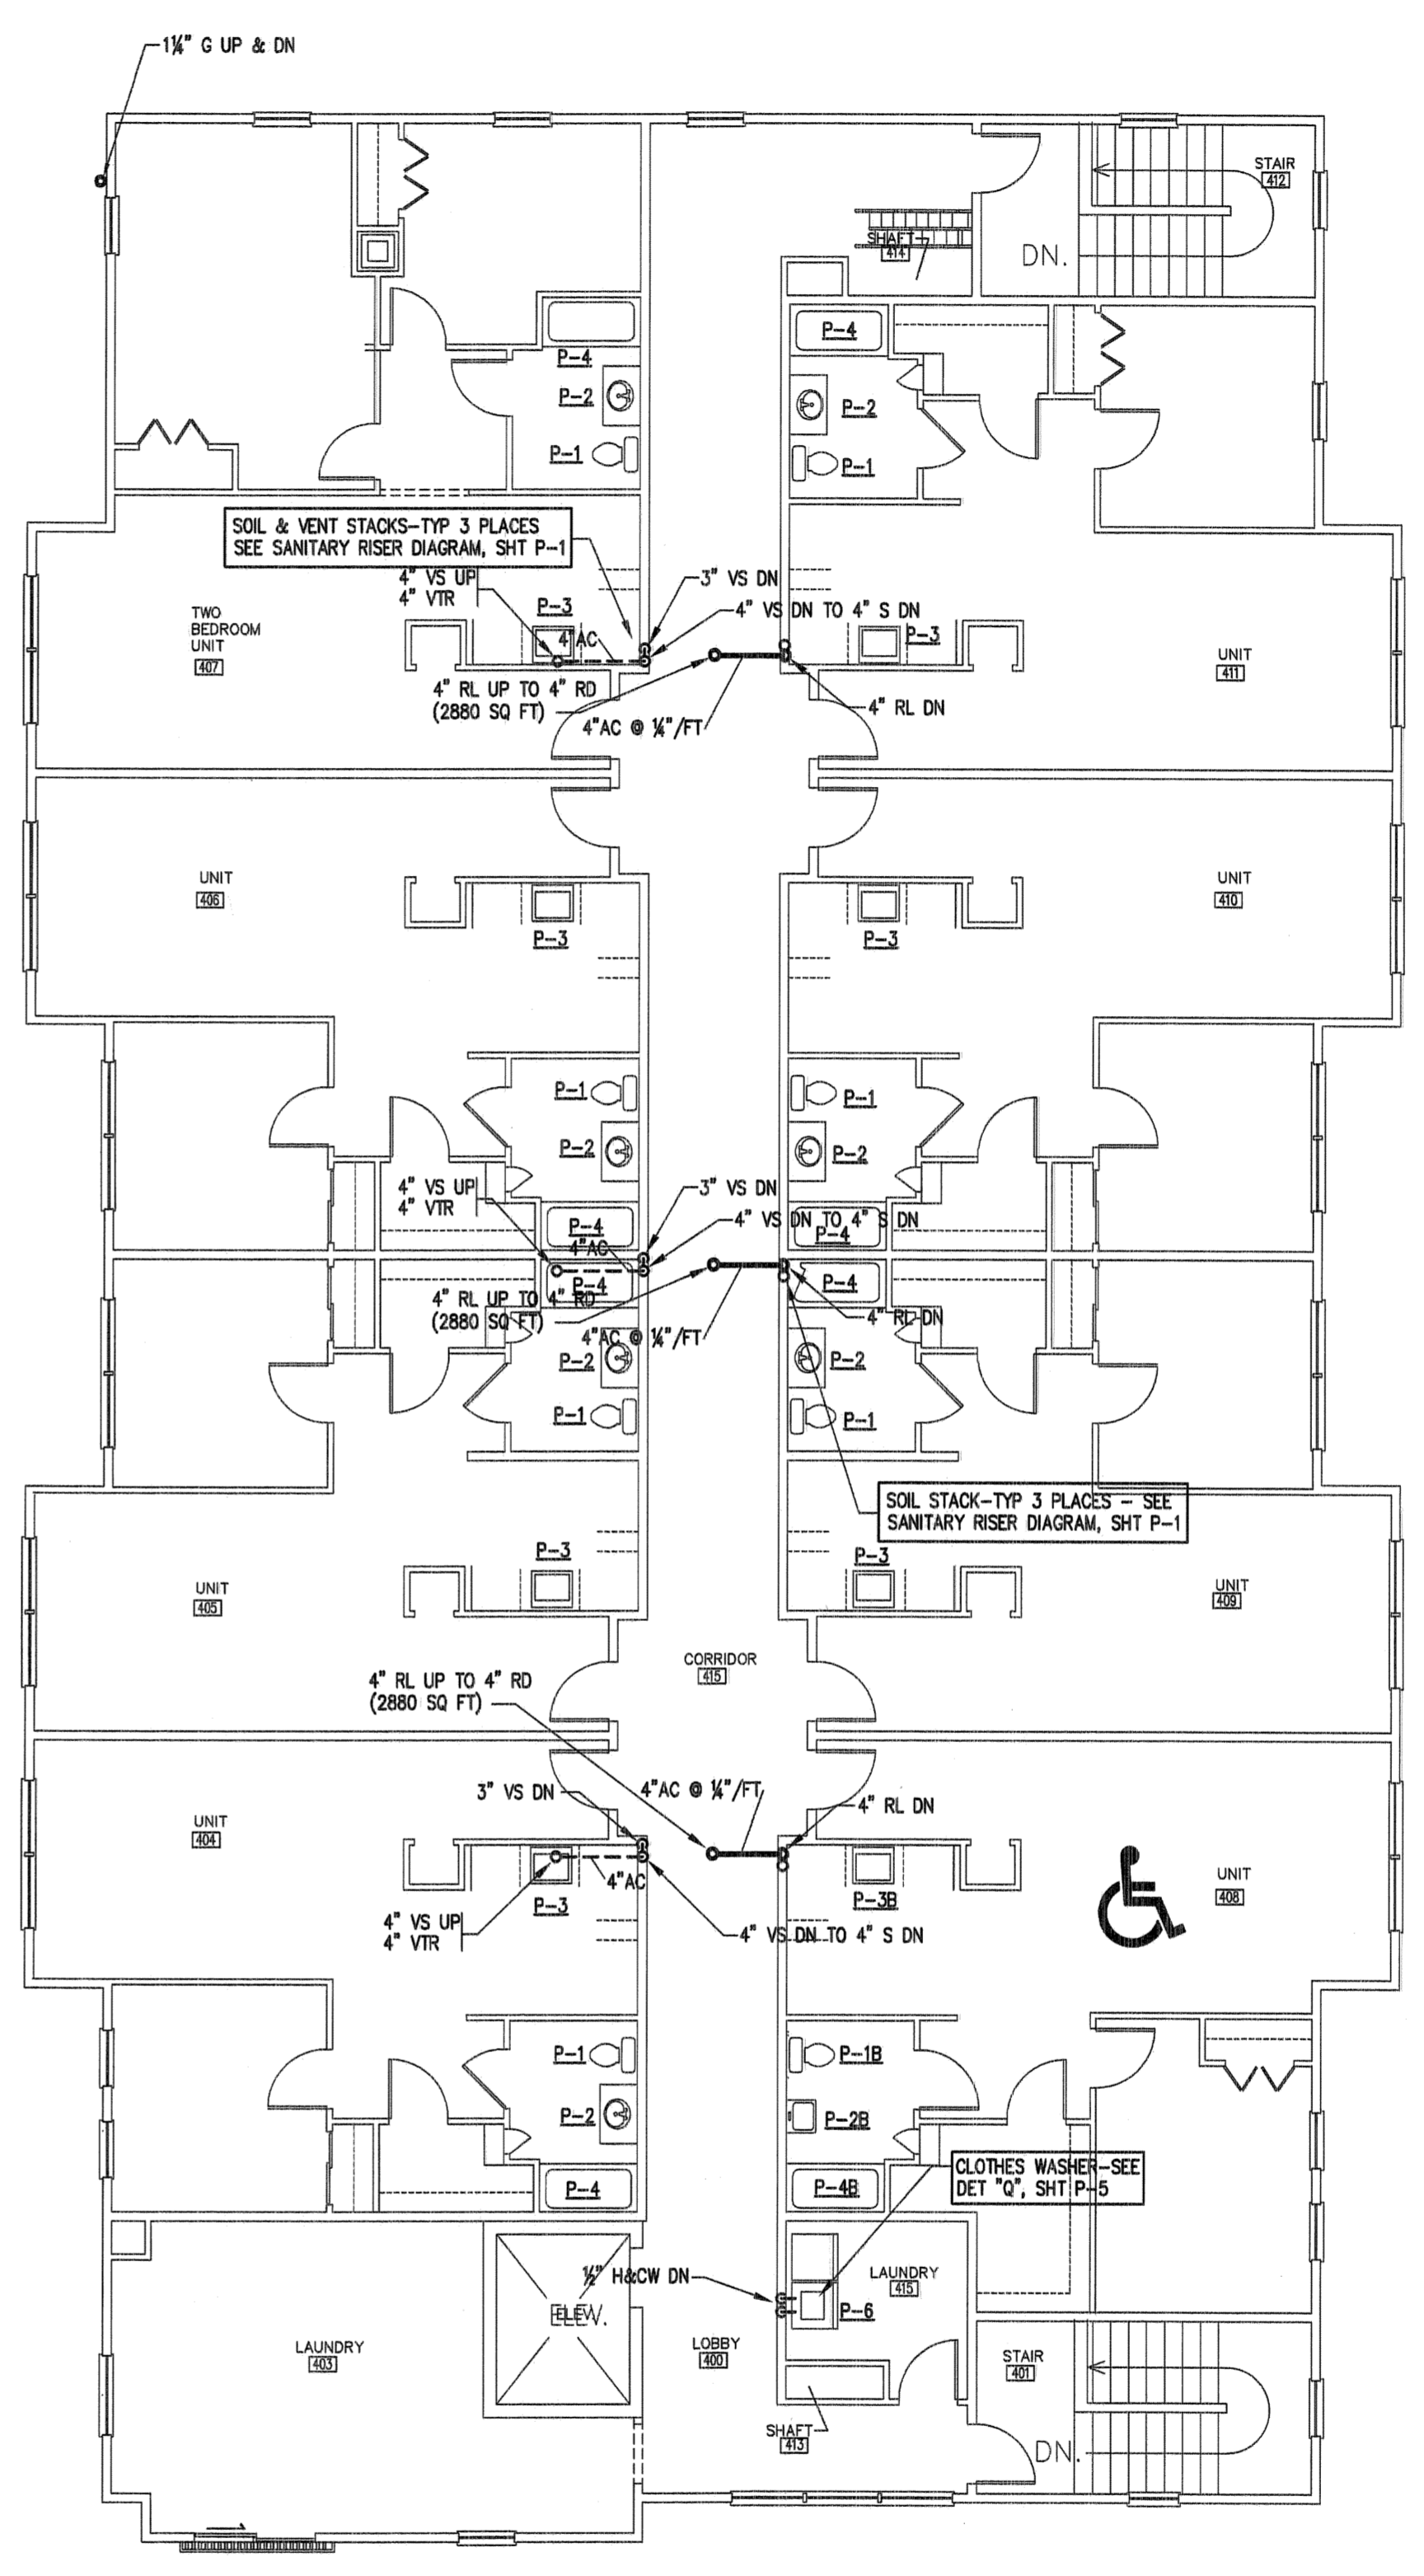

FOR BIDDING
 11/18/05