



ARCHITECTS

49 DARTMOUTH STREET  
PORTLAND, MAINE 04101  
207-775-1059  
www.pdtarch.com

COPYRIGHT  
PDT Architects  
Reuse or reproduction of the  
contents of this document is not  
permitted without written  
permission of PDT Architects.

TruChoice FCU - 272 Park Avenue  
272 Park Ave  
Portland Maine 04041

JOB NO.  
12042


DRWN. Author  
CHK. Checker

SCALE:  
1/2" = 1'-0"

ISSUE  
04/26/2013

TITLE  
WALL SECTIONS

SHEET  
A301

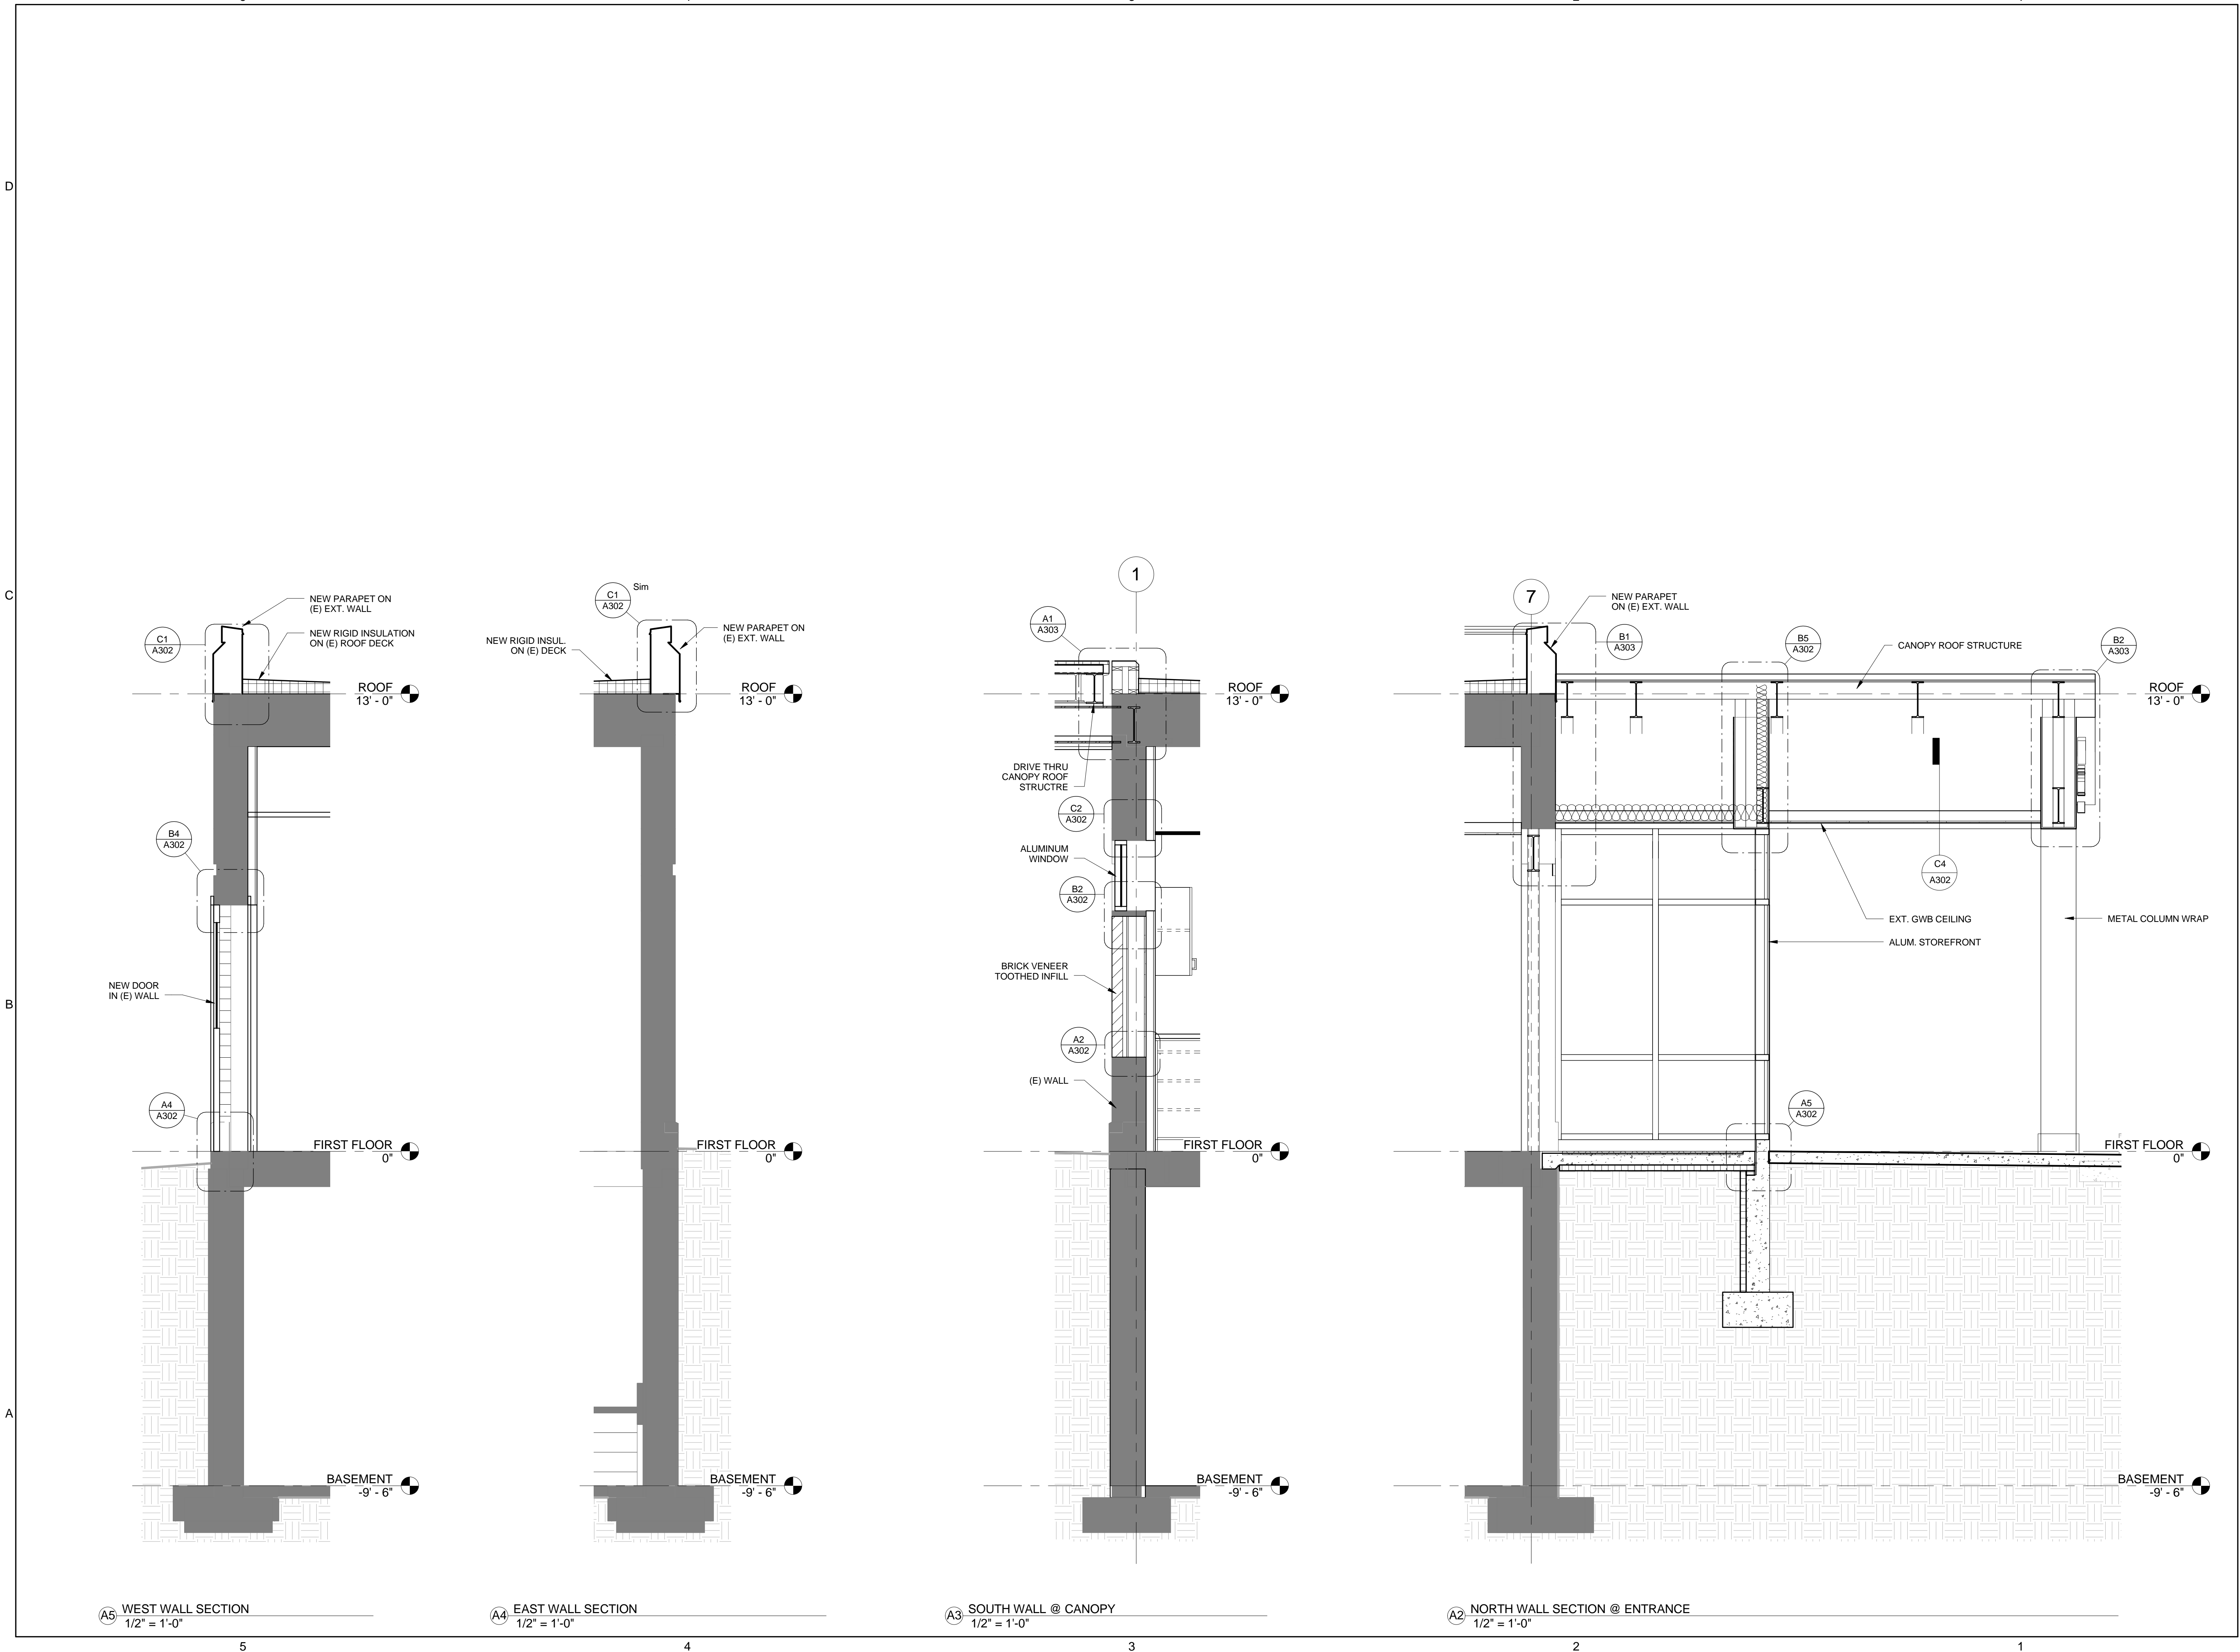

A5 WEST WALL SECTION  
1/2" = 1'-0"

A4 EAST WALL SECTION  
1/2" = 1'-0"

A3 SOUTH WALL @ CANOPY  
1/2" = 1'-0"

A2 NORTH WALL SECTION @ ENTRANCE  
1/2" = 1'-0"