



**PDT**  
**ARCHITECTS**

49 DARTMOUTH STREET  
PORTLAND, MAINE 04101  
207-775-1059  
www.pdtarchs.com

**COPYRIGHT**  
PDT Architects  
Reuse or reproduction of the  
contents of this document is not  
permitted without written  
permission of PDT Architects.

TruChoice FCU - 272 Park Avenue  
272 Park Ave  
Portland Maine 04041

JOB NO.  
12042


DRWN. Author  
CHK. Checker

SCALE:  
1/4" = 1'-0"

ISSUE  
04/26/2013

TITLE  
EXTERIOR ELEVATIONS


SHEET  
A200

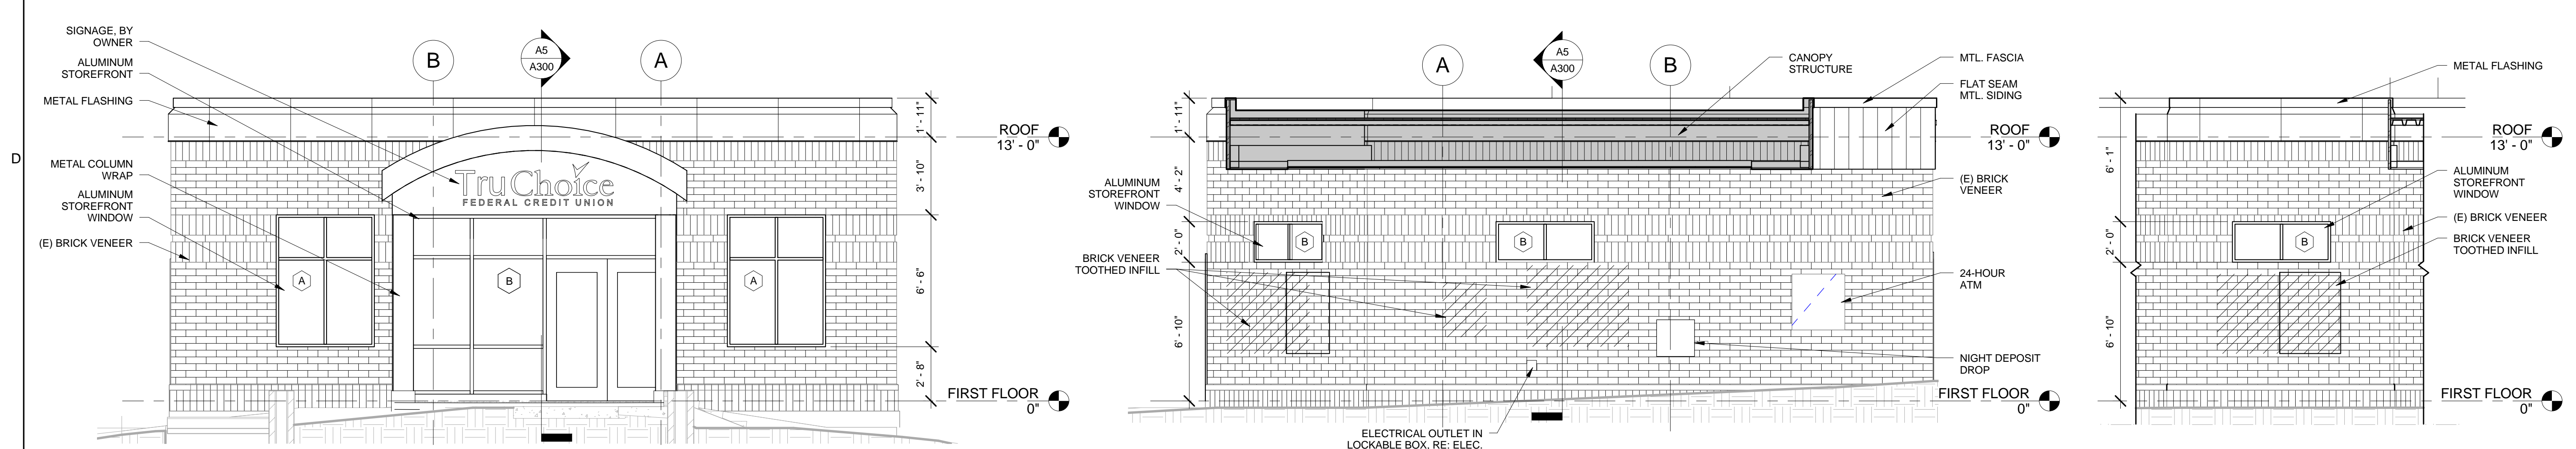


**D5** EXTERIOR ELEVATION - NORTH  
1/4" = 1'-0"

**D3** EXTERIOR ELEVATION - SOUTH  
1/4" = 1'-0"

**3** EXTERIOR ELEVATION - SOUTH WEST  
1/4" = 1'-0"

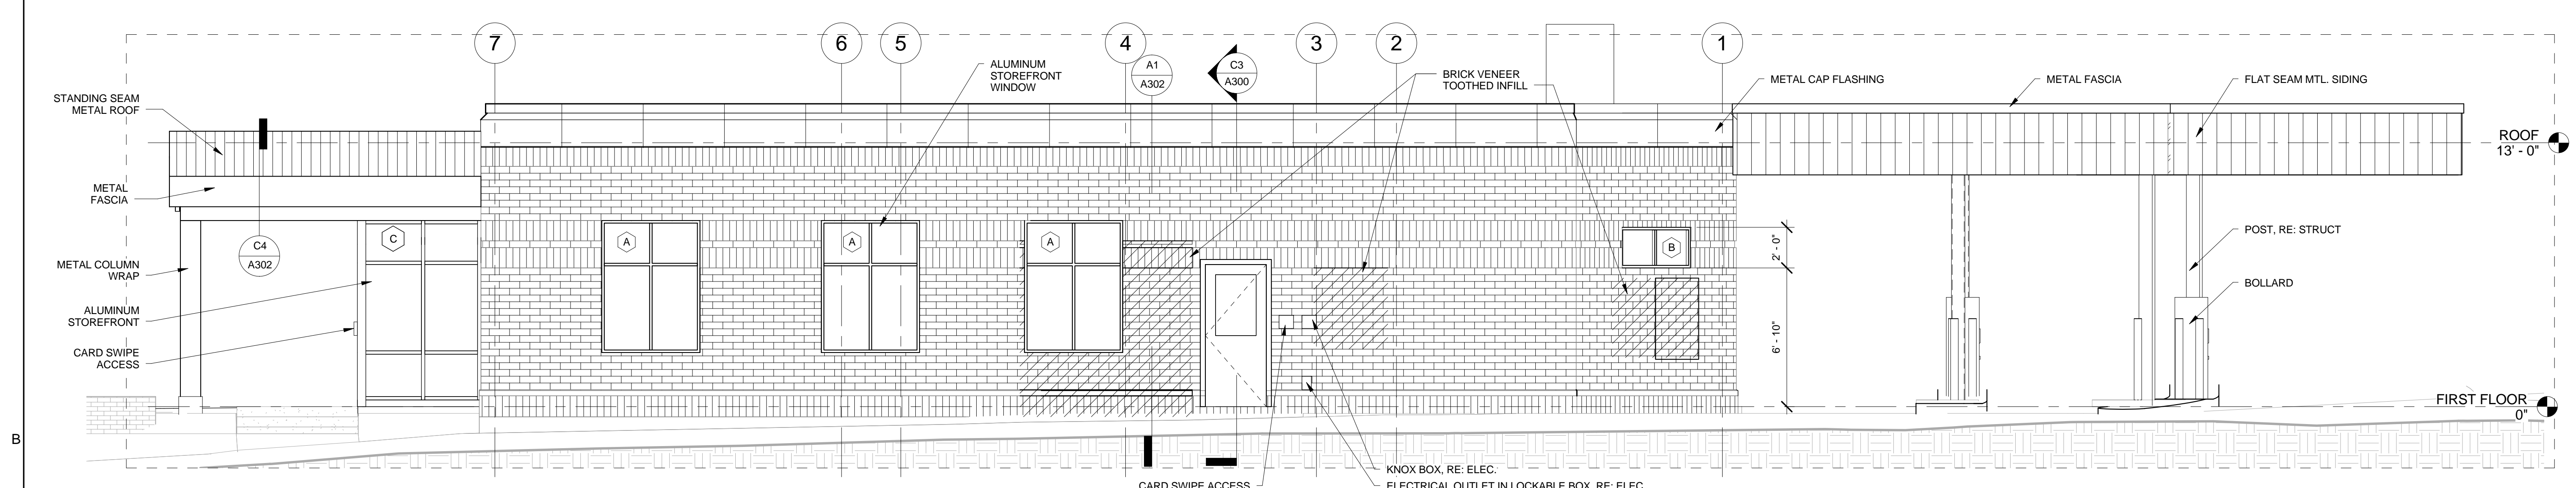

**B5** EXTERIOR ELEVATION WEST  
1/4" = 1'-0"

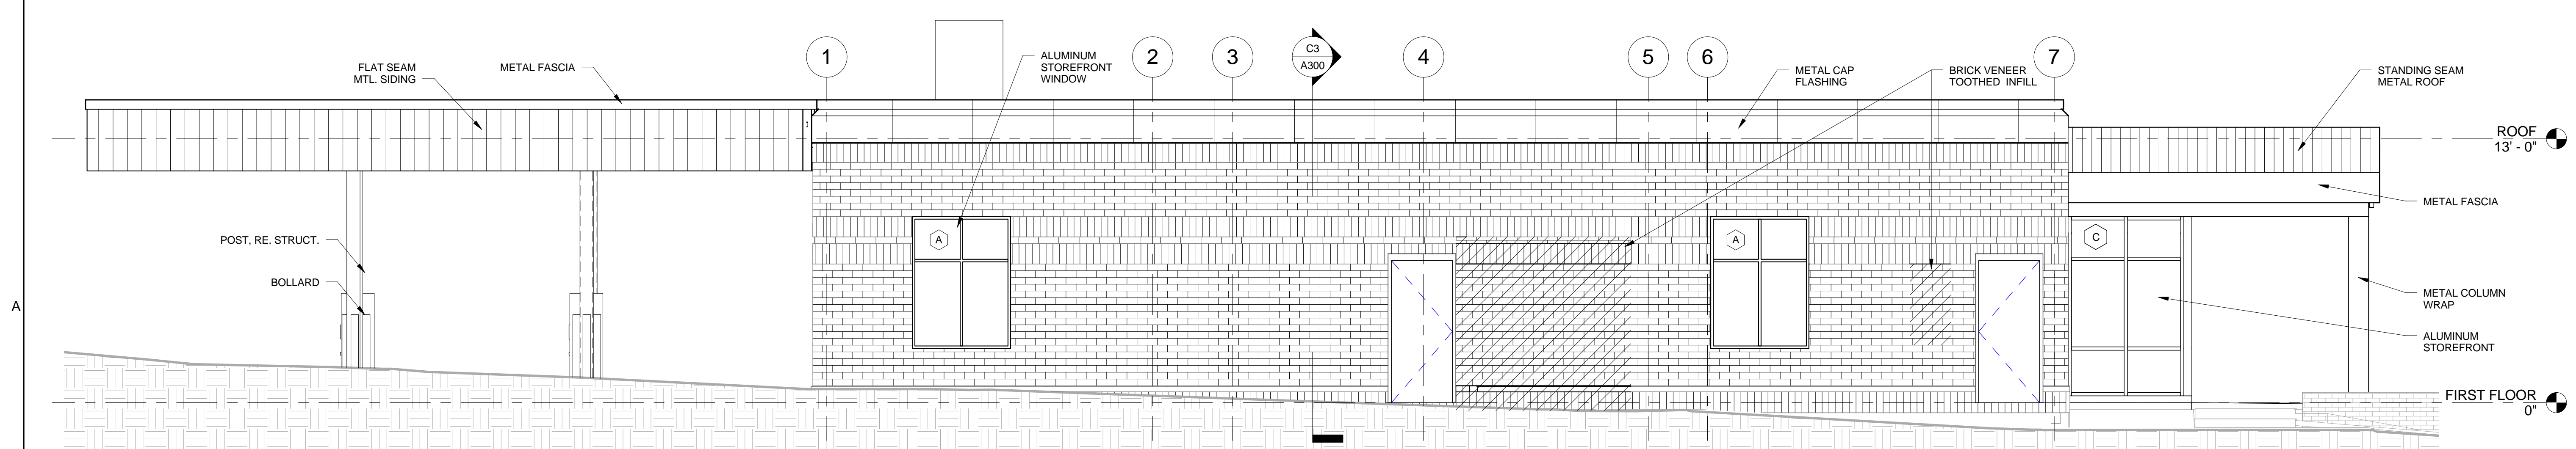

**A5** EXTERIOR ELEVATION - EAST  
1/4" = 1'-0"