

ROOM FINISH SCHEDULE									
Level	NUMBER	ROOM NAME	FLOOR	BASE MATL	WALLS N	WALLS S	WALLS E	WALLS W	NOTES
BASEMENT	001	TUBE SERVICE	-	RB					
BASEMENT	115	OFFICE	E.T.R.	E.T.R.					
BASEMENT	116	OFFICE	E.T.R.	E.T.R.					
BASEMENT	117	MEETING	E.T.R.	E.T.R.					
BASEMENT	133	HALL	E.T.R.	E.T.R.					
BASEMENT	136	ELEC. ROOM	E.T.R.	E.T.R.					
BASEMENT	138	TOILET	E.T.R.	E.T.R.					
BASEMENT	139	DATA/IT	E.T.R.	E.T.R.					
BASEMENT	141	BREAK	E.T.R.	E.T.R.					

FIRST FLOOR	101	SECURE VESTIBULE	TILE 2 / MAT 1	TILE	PT-1	PT-1	PT-1	PT-1/PT-2	SEE PLAN FOR LAYOUT
FIRST FLOOR	102	LOBBY	TILE 2 / CARPET 2	TILE	PT-1	PT-1	PT-1	-	SEE PLAN FOR LAYOUT
FIRST FLOOR	103	TELLER AREA	CARPET 1	RB	PT-2	PT-1	PT-1	PT-2	
FIRST FLOOR	104	OFFICE 1	CARPET 1	RB	PT-1	PT-3	PT-1	PT-1	
FIRST FLOOR	105	HCP TOILET	TILE 1	TILE	PT-1	PT-1	PT-3	PT-1	
FIRST FLOOR	106	STORAGE	TILE 1	TILE	PT-1	PT-1	PT-1	PT-1	
FIRST FLOOR	107	OFFICE	CARPET 1	RB	PT-1	PT-1	PT-1	PT-3	PAINT DOOR AND FRAME P-3
FIRST FLOOR	108	ATM	CARPET 1	RB	PT-1	PT-1	PT-1	PT-1	
FIRST FLOOR	109	VAULT	-	-	-	-	-	-	
FIRST FLOOR	110	VESTIBULE	MAT 2	TILE	PT-1	PT-1	PT-1	PT-2	
FIRST FLOOR	111	OFFICE 4	CARPET 1	RB	PT-3	PT-1	PT-1	PT-1	
FIRST FLOOR	112	OFFICE 3	CARPET 1	RB	PT-3	PT-1	PT-1	PT-1	
FIRST FLOOR	113	OFFICE 2	CARPET 1	RB	PT-3	PT-1	PT-1	PT-1	
FIRST FLOOR	114	ATM	TILE 2	RB	PT-1	PT-1	PT-1	PT-1	
FIRST FLOOR	S101	STAIR 1	RUBBER 1	RB	PT-1	PT-1	PT-2	PT-1	UPPER LANDING TO MATCH EXISTING TREADS
FIRST FLOOR	S102	STAIR 2	E.T.R.	E.T.R.	PT-1	PT-1	PT-2	PT-1	

**FINISH LEGEND:**

- CARPET**  
 CPT-1 MILLIKEN, COLLECTION: CONSEQUENCE, DESIGN: UPSHOT, COLOR: UP 37 SCREEN TEST  
 CPT-2 TANDUS FLOORING, STYLE: RATIO 03589, COLOR: PRIMARY RED 79003
- CERAMIC TILE**  
 TILE-1 DAL TILE GLAZED PORCELAIN, SIZE: 6.5" X 6.5", STYLE: AYERS ROCK, COLOR: GOLDEN GROUND AY02  
 TILE-2 DAL TILE GLAZED PORCELAIN, SIZE: 13" X 20", STYLE: AYERS ROCK, COLOR: GOLDEN GROUND AY02
- WALK OFF MAT**  
 MAT-1 MATSINC, STYLE: DESIGN TRACK  
 MAT-2 MANNINGTON COMMERCIAL, STYLE: TRAVERSE, COLOR: OCHRE OWL (8407)
- BASE**  
 TILE DAL TILE GLAZED PORCELAIN, SIZE: 6" X 13" COVE BASE, STYLE: AYERS ROCK, COLOR: GOLDEN GROUND AY02  
 RB JOHNSONITE, COLOR: 176 BRASS
- RUBBER FLOORING**  
 RUB-1 MATCH EXISTING STAIR TREAD COLOR
- PLASTIC PANEL**  
 AP-1 LUMICOR, STYLE: MANDARIN IRIDESCENT  
 AP-2 ARMSTRONG, STYLE: INFUSIONS, COLOR: BUILDING CREATIVITY
- PLASTIC LAMINATE**  
 PL-1 PIONITE, COLOR: WX411 GOODAY SUNSHINE  
 PL-2 WILSONART, COLOR: ANTIQUE TOPAZ
- SOLID SURFACE**  
 SS-1 SAMSUNG STARON, COLLECTION: TEMPEST, COLOR: ADAMANTINE
- PAINT**  
 P-1 SHERWIN WILLIAMS, COLOR: SW6673 BANANA CREAM  
 P-2 SHERWIN WILLIAMS, COLOR: SW6866 HEARTTHROB  
 P-3 SHERWIN WILLIAMS, [MATCH] CALIFORNIA PAINTS DE6201 RATTAN BASKET  
 P-4 CEILING WHITE  
 P-5 CEILING WHITE
- CABINET HARDWARE**  
 AMERLOCK, ESSENTIALZ #AME-BP 24017 SN

**FINISH NOTES:**

1. PAINT DOOR FRAMES TO MATCH WALL COLOR U.N.O.
2. PAINT COLUMN COVERS P-2
3. AT VESTIBULE 101, PAINT WALLS SURROUNDING ATM P-2, PAINT WALL AT DOORWAY P-1
4. DOORS 114 AND 108 SHALL BE PAINTED TO MATCH WALL
5. PAINT CEILING ABOVE ACRYLIC CEILING PANELS P-4



49 DARTMOUTH STREET  
 PORTLAND, MAINE 04101  
 207-775-1059  
 www.pdtarchs.com

**COPYRIGHT**  
 PDT Architects  
 Reuse or reproduction of the contents of this document is not permitted without written permission of PDT Architects.

TruChoice FCU - 272 Park Avenue  
 272 Park Ave  
 Portland Maine 04041

JOB NO.  
12042


DRWN. JRB  
CHK. BMC

SCALE:  
1/4" = 1'-0"

ISSUE  
04/26/2013

TITLE  
FIRST FLOOR FURNITURE AND FINISH PLAN

SHEET  
A105

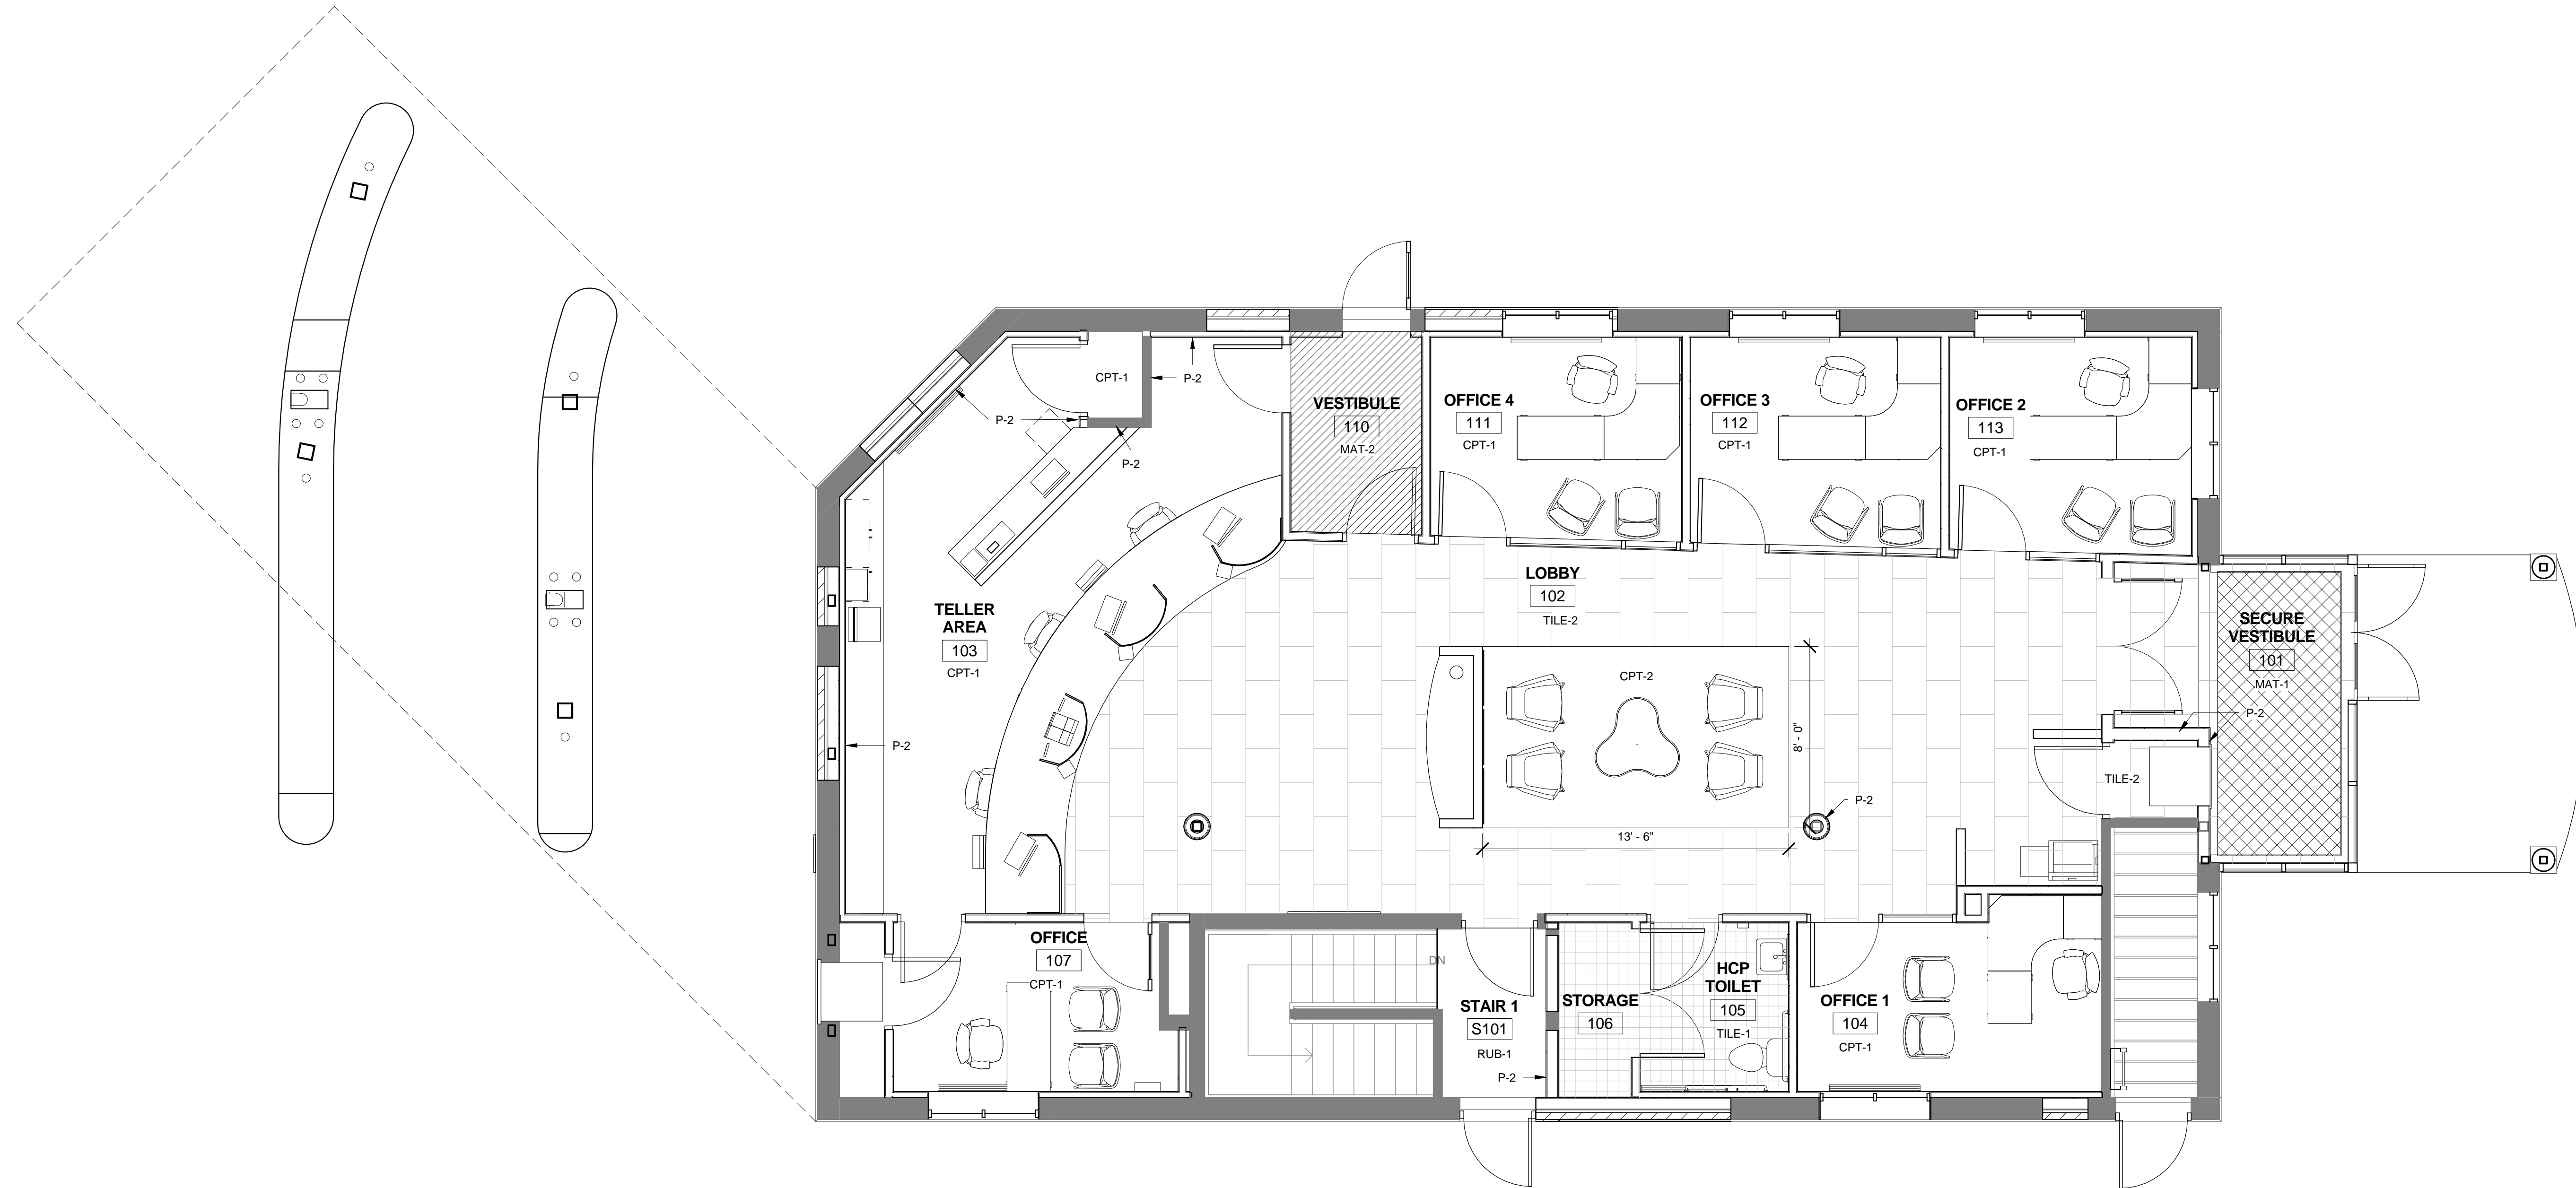

**A4 FURNITURE AND EQUIPMENT FIRST FLOOR PLAN**  
 1/4" = 1'-0"

**- FURNITURE SHOWN FOR REFERENCE ONLY -**

