
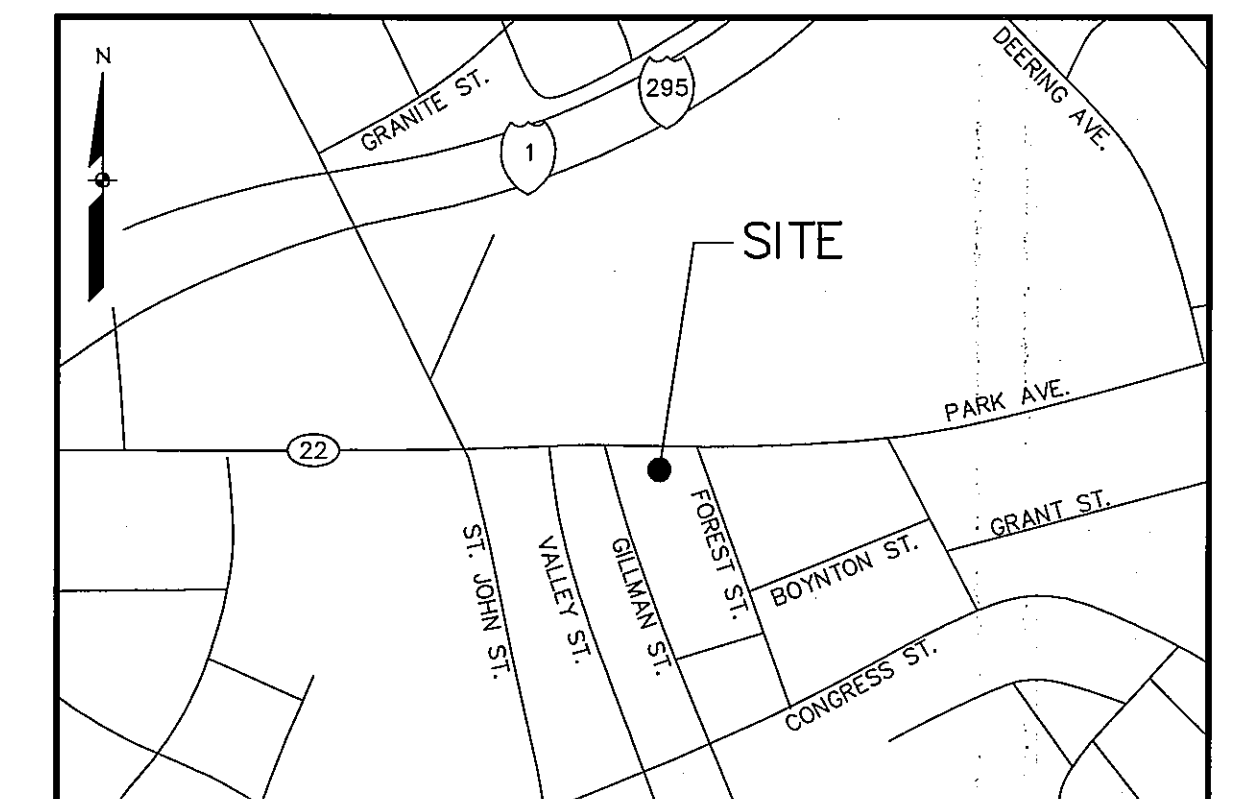


TRUCHOICE FEDERAL CREDIT UNION

PORTLAND, MAINE

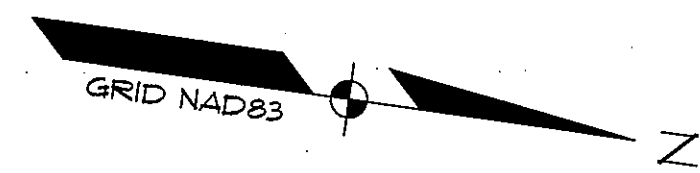

LOCATION MAP

N.T.B.

APPLICANT:
TRUCHOICE FEDERAL CREDIT UNION
 272 PARK AVENUE
 PORTLAND, MAINE 04102


ENGINEER / SURVEYOR:

SEBAGO
 TECHNICS

WWW.SEBAGOTECHNICS.COM
 75 John Roberts Rd. - Suite 1A South Portland, ME 04106 Tel. 207-200-2100
 250 Goddard Rd. - Suite B Lewiston, ME 04240 Tel. 207-793-5656

ARCHITECT:

PDT ARCHITECTS
 49 DANFORTH STREET
 PORTLAND, MAINE 04102

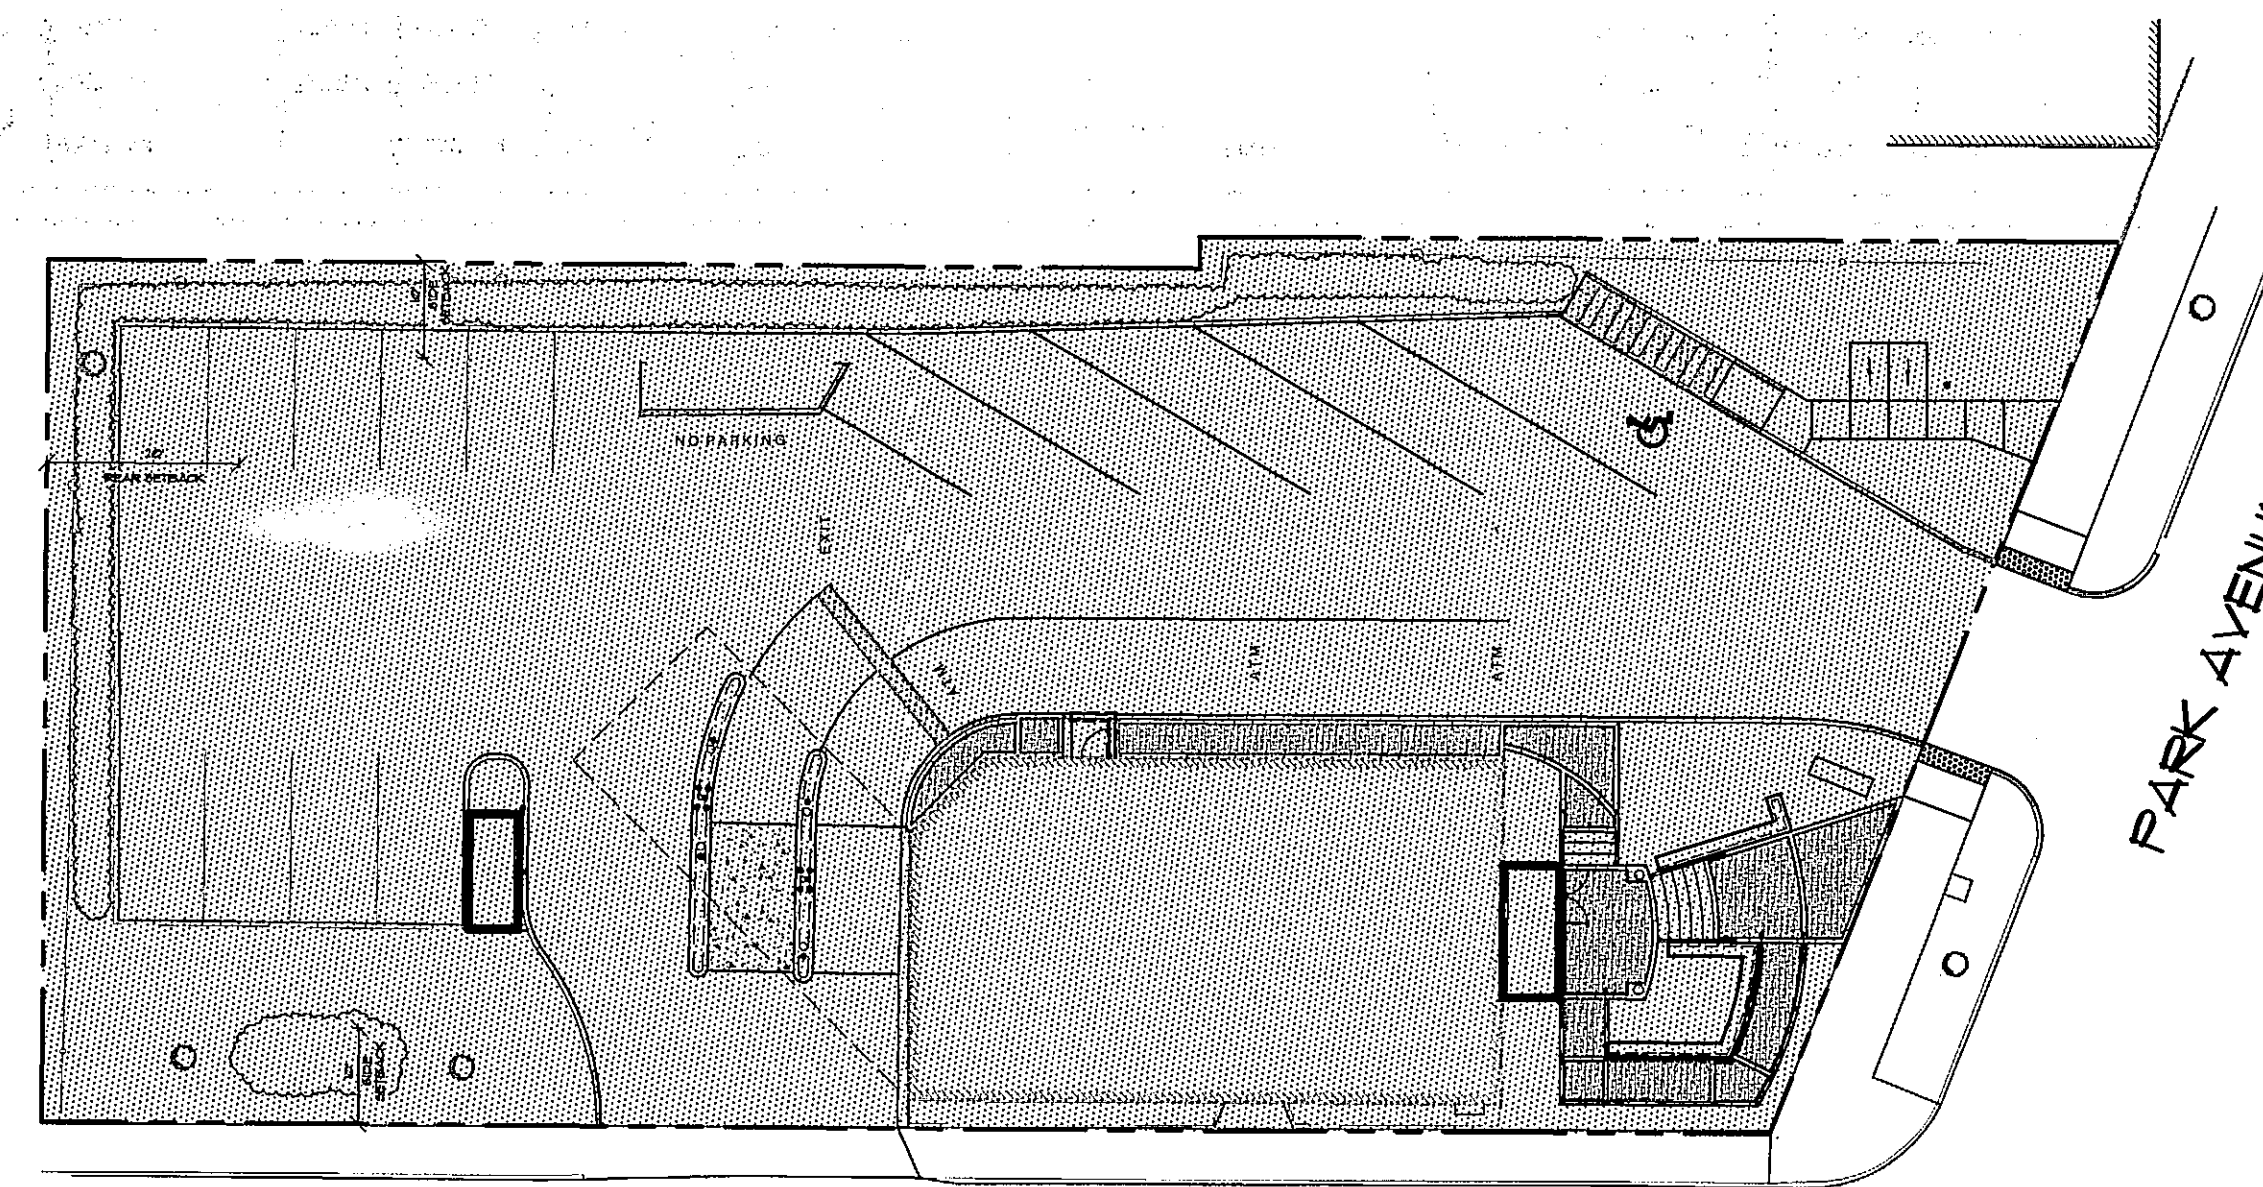

FOREST STREET

PARK AVENUE

SHEET INDEX:

SHEET	DESCRIPTION
1	COVER SHEET
2	EXISTING CONDITIONS PLAN
3	DEMOLITION PLAN
4	SITE PLAN
5	PARTIAL SITE PLAN
6	GRADING AND UTILITY PLAN
7	PARTIAL GRADING AND UTILITY PLAN
8	LANDSCAPE PLAN
9	DETAILS
10	DETAILS
11	DETAILS

SCALE: 1" = 20'