




ARCHITECTS

49 DARTMOUTH STREET
PORTLAND, MAINE 04101
207-775-1058
www.pdtarch.com

COPYRIGHT
PDT Architects
Reuse or reproduction of the
contents of this document is not
permitted without written
permission of PDT Architects.

TruChoice FCU - 272 Park Avenue
272 Park Ave
Portland Maine 04041

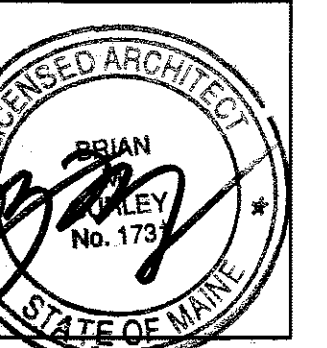

JOB NO.
12042

DRWN. Author
CHK. Checker

SCALE:
1/2" = 1'-0"

ISSUE
04/26/2013

TITLE
WALL SECTIONS

SHEET
A301

D

C





B

A

C

B

A

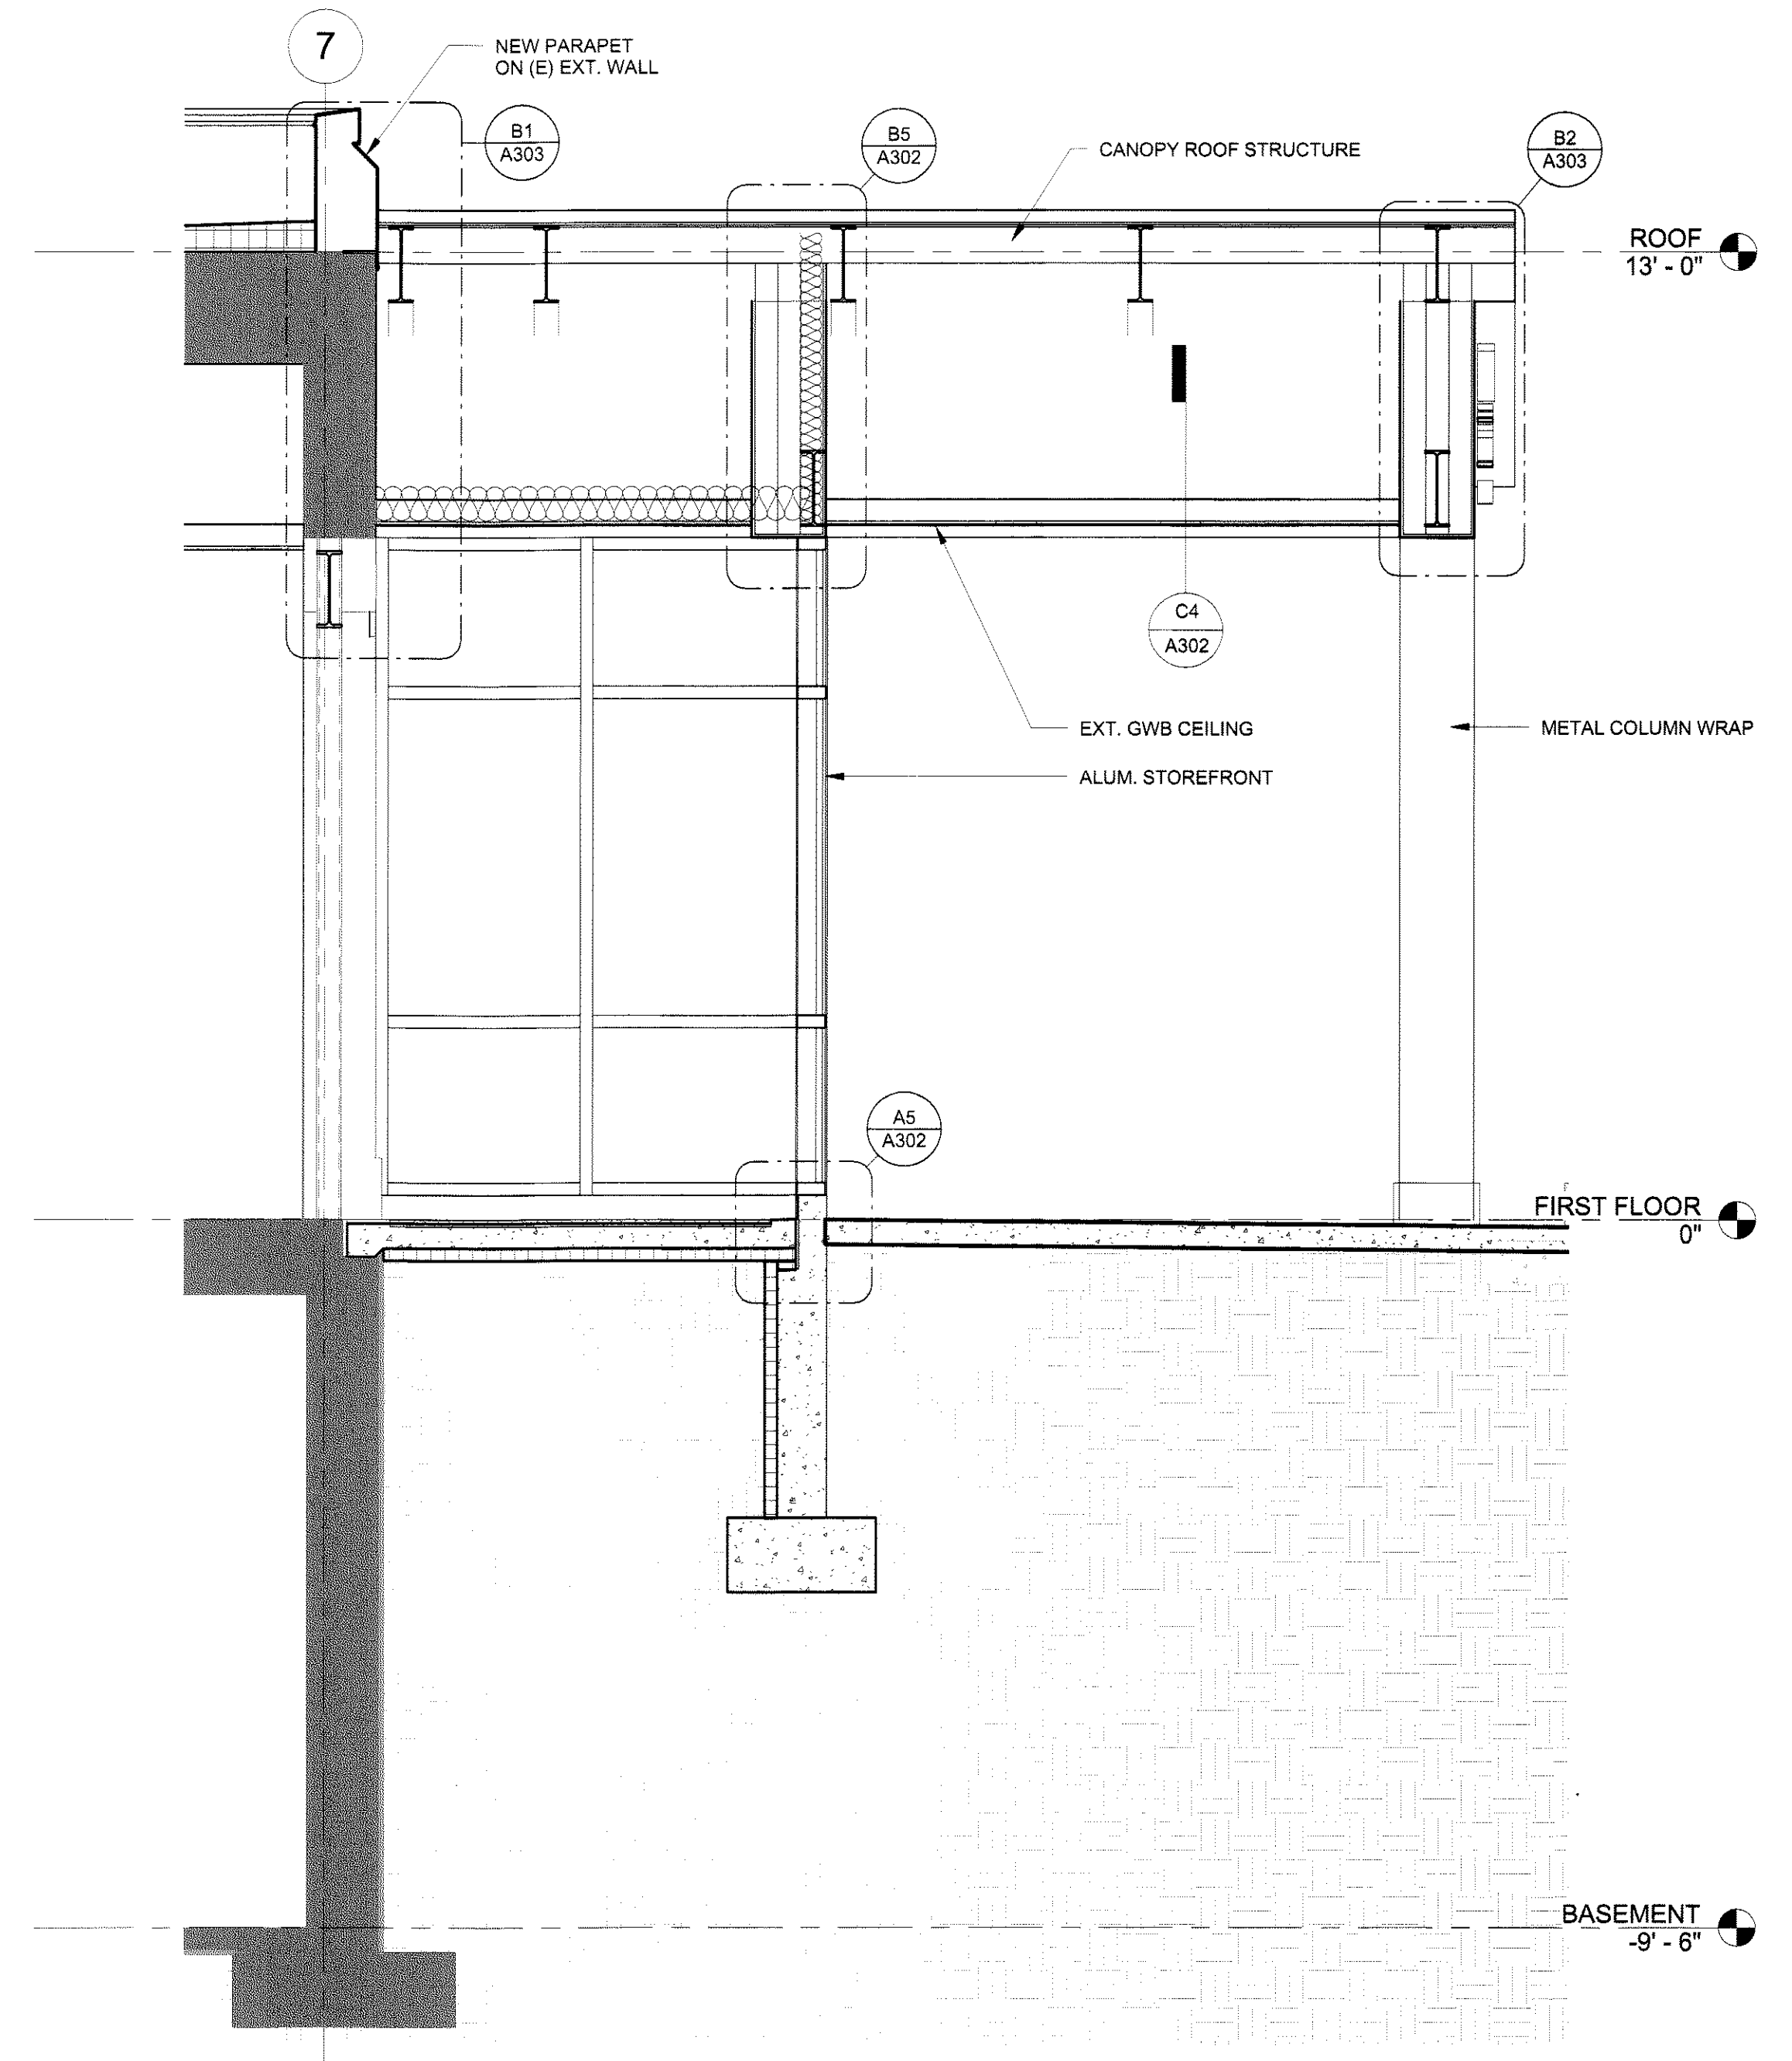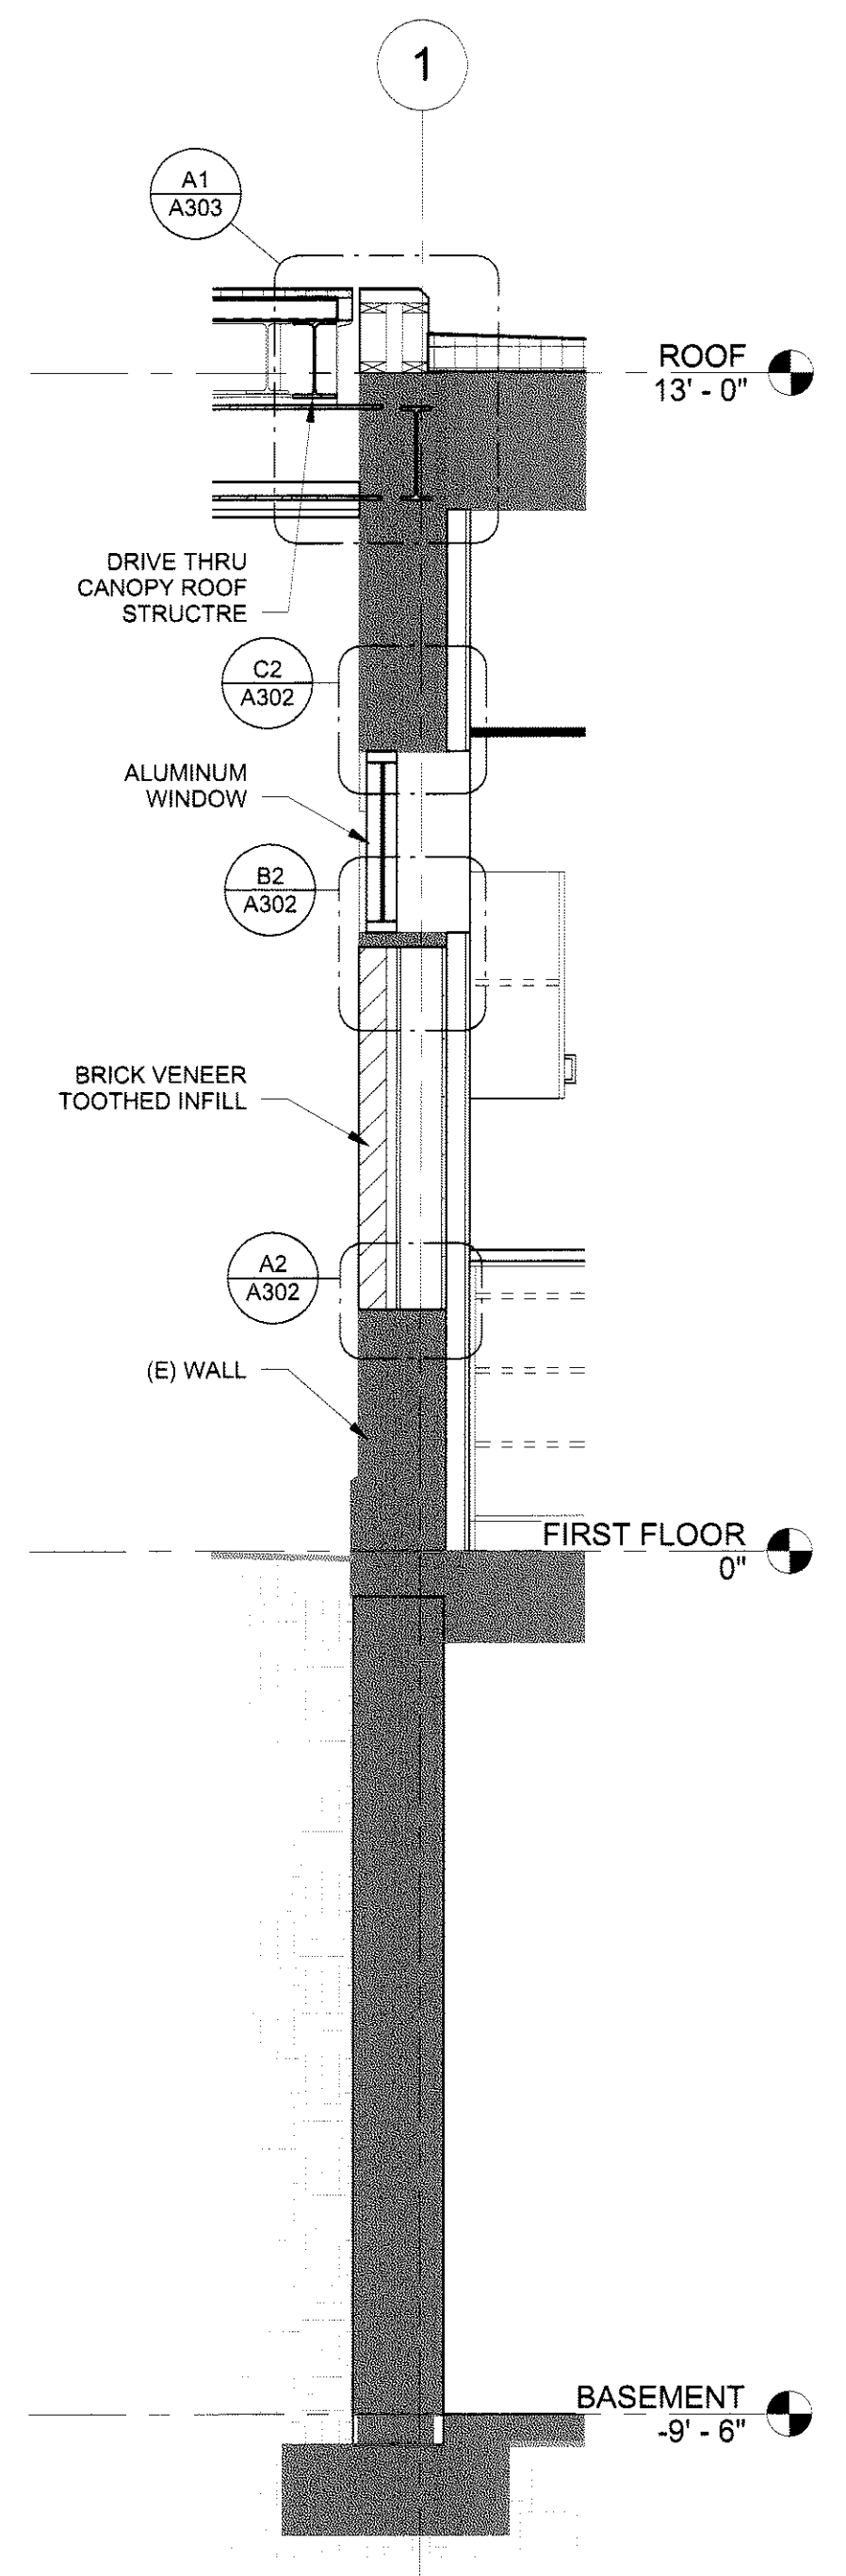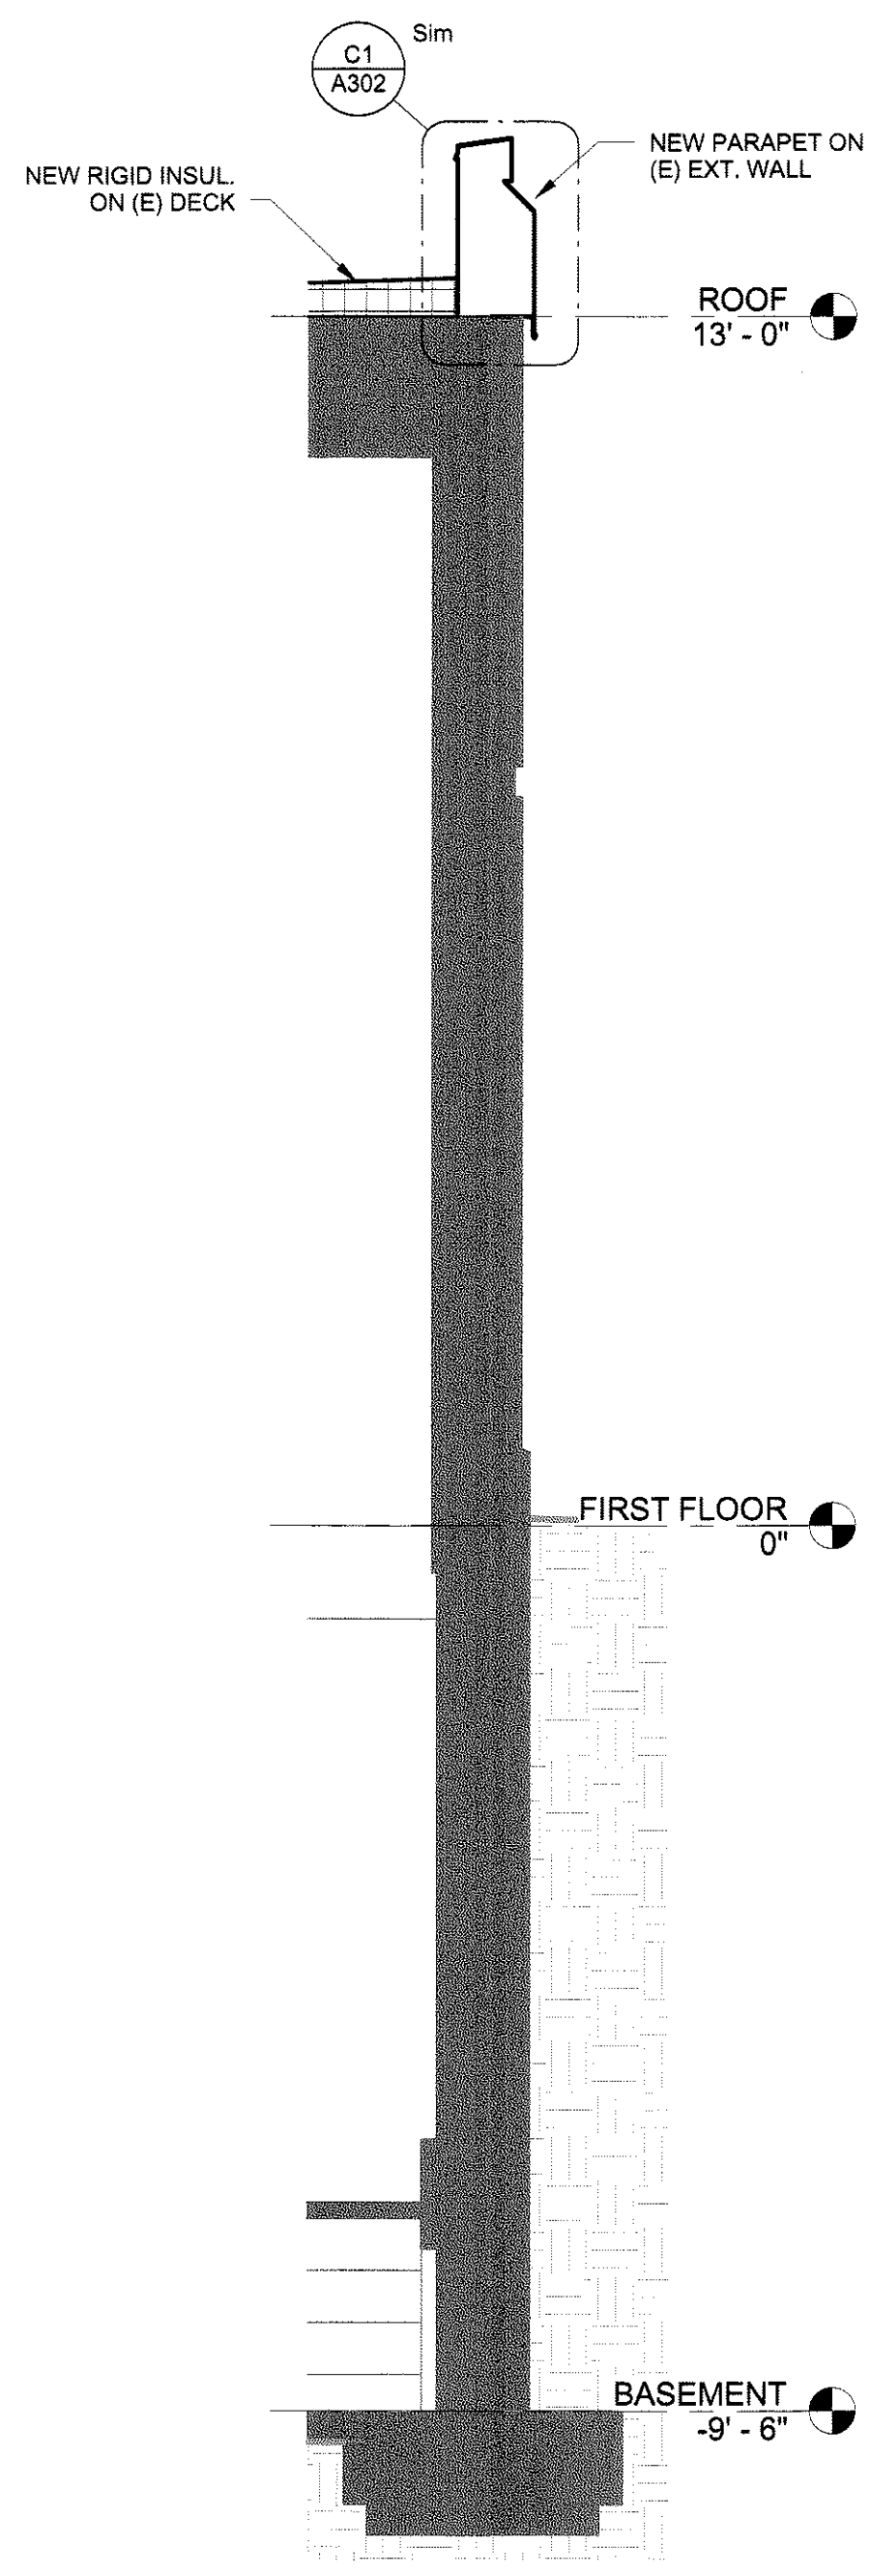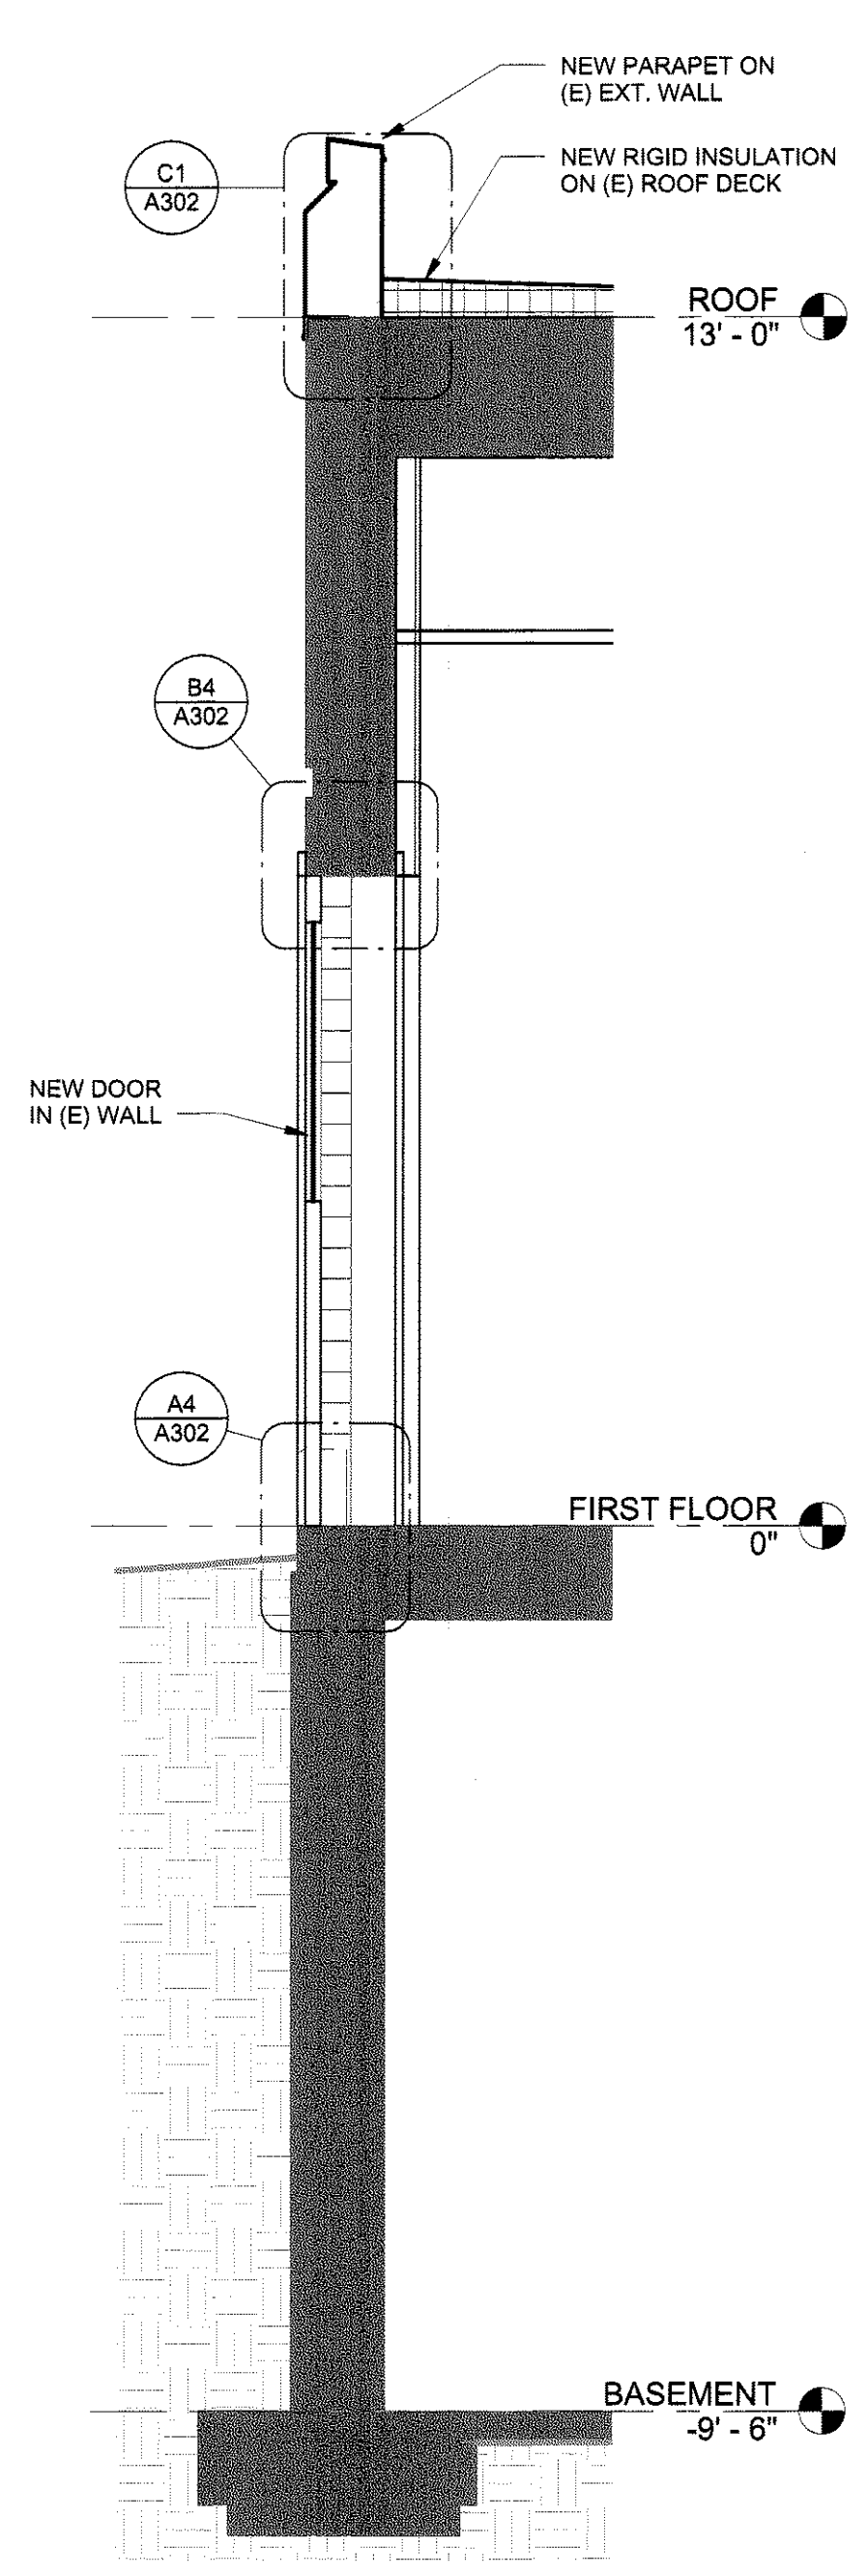

A5 WEST WALL SECTION
1/2" = 1'-0"

A4 EAST WALL SECTION
1/2" = 1'-0"

A3 SOUTH WALL @ CANOPY
1/2" = 1'-0"

A2 NORTH WALL SECTION @ ENTRANCE
1/2" = 1'-0"

5

4

3

2

1