




49 DARTMOUTH STREET
PORTLAND, MAINE 04101
207-775-1059
www.pdtarch.com

COPYRIGHT
PDT Architects
Reuse or reproduction of the
contents of this document is not
permitted without written
permission of PDT Architects.

TruChoice FCU - 272 Park Avenue
272 Park Ave
Portland Maine 04041

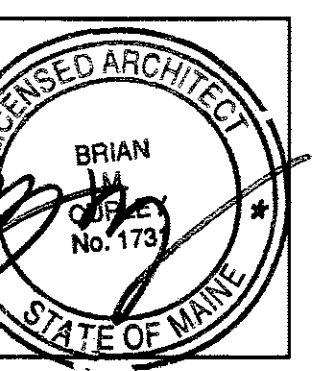

JOB NO.
12042


DRWN. Author
CHK. Checker

SCALE:
1/4" = 1'-0"


ISSUE
04/26/2013

TITLE
EXTERIOR ELEVATIONS


SHEET
A200

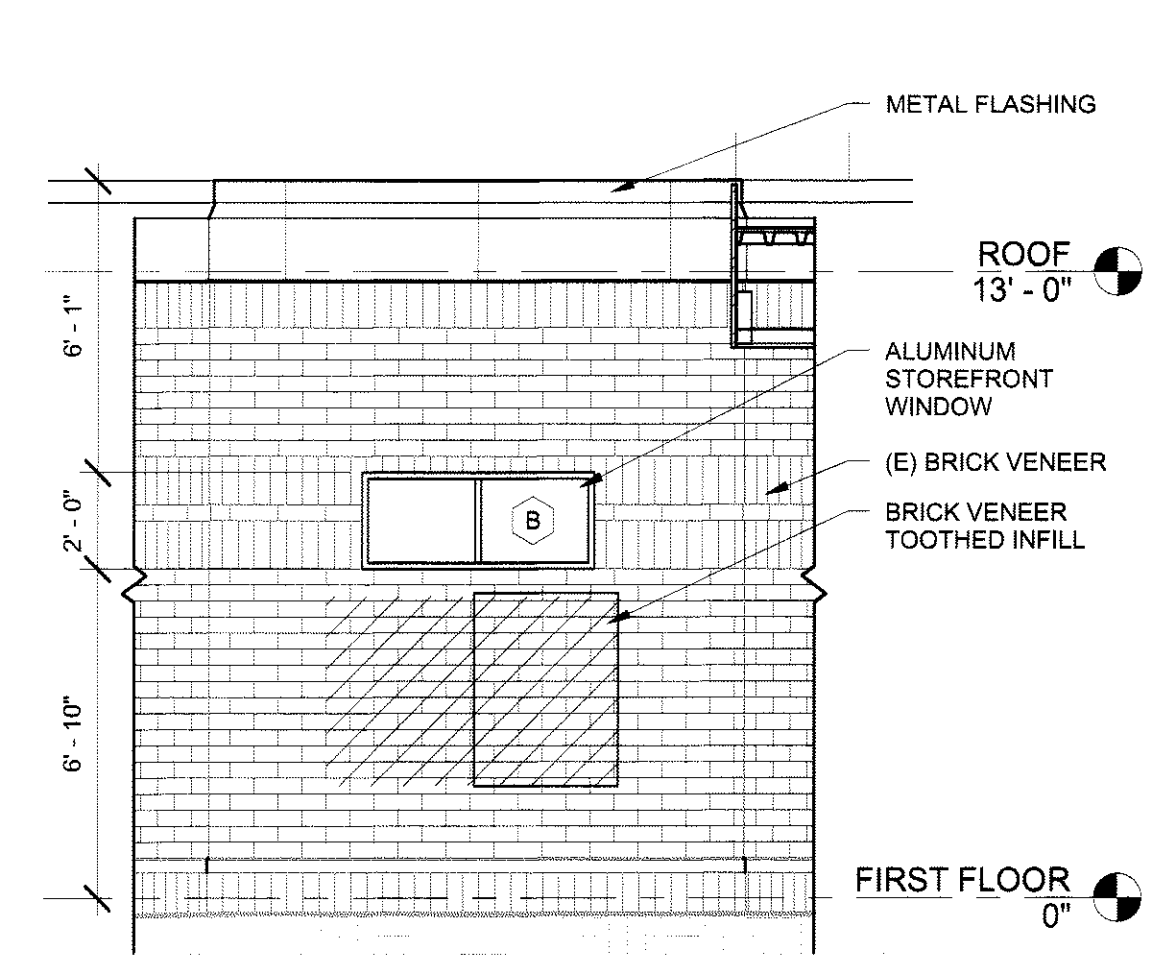


3 EXTERIOR ELEVATION - SOUTH WEST
1/4" = 1'-0"

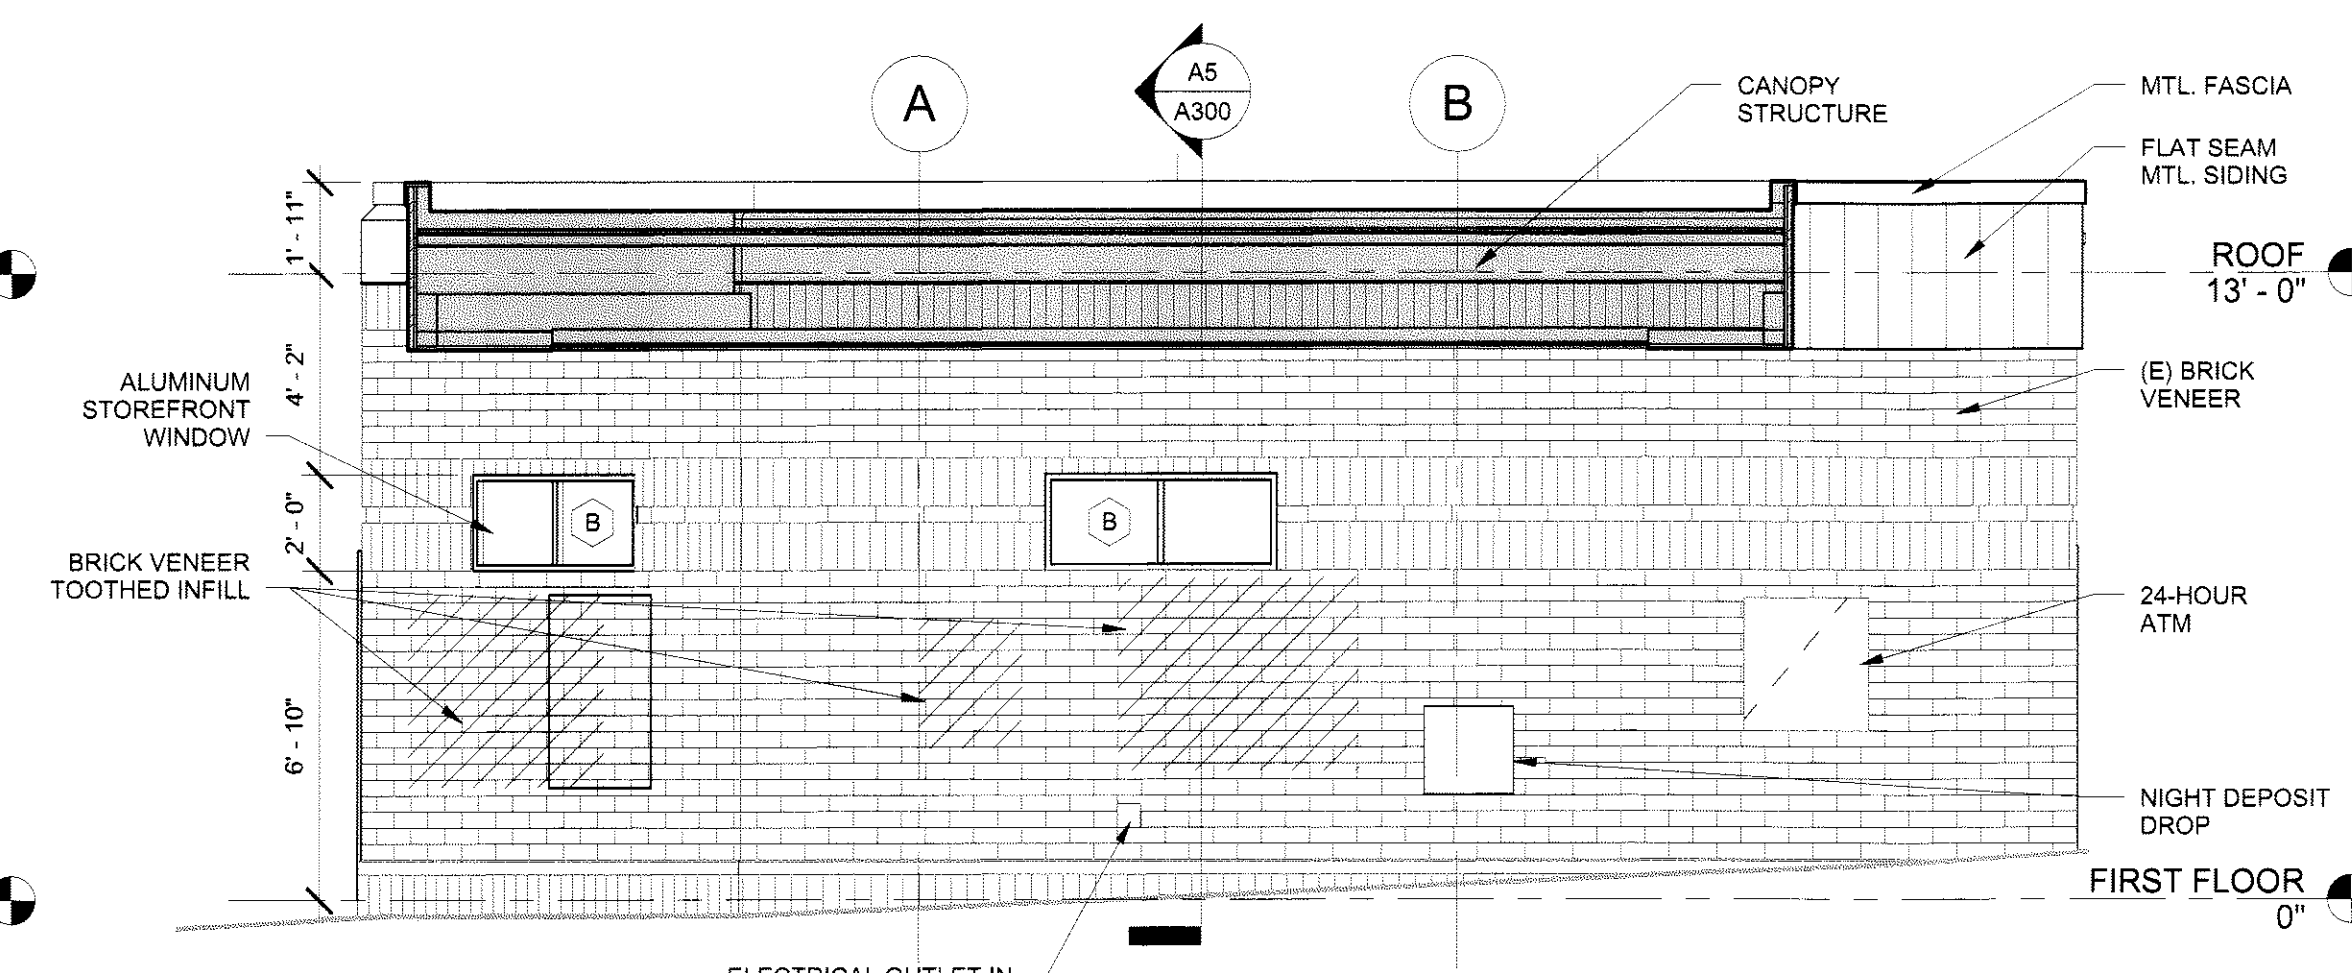


D3 EXTERIOR ELEVATION - SOUTH
1/4" = 1'-0"

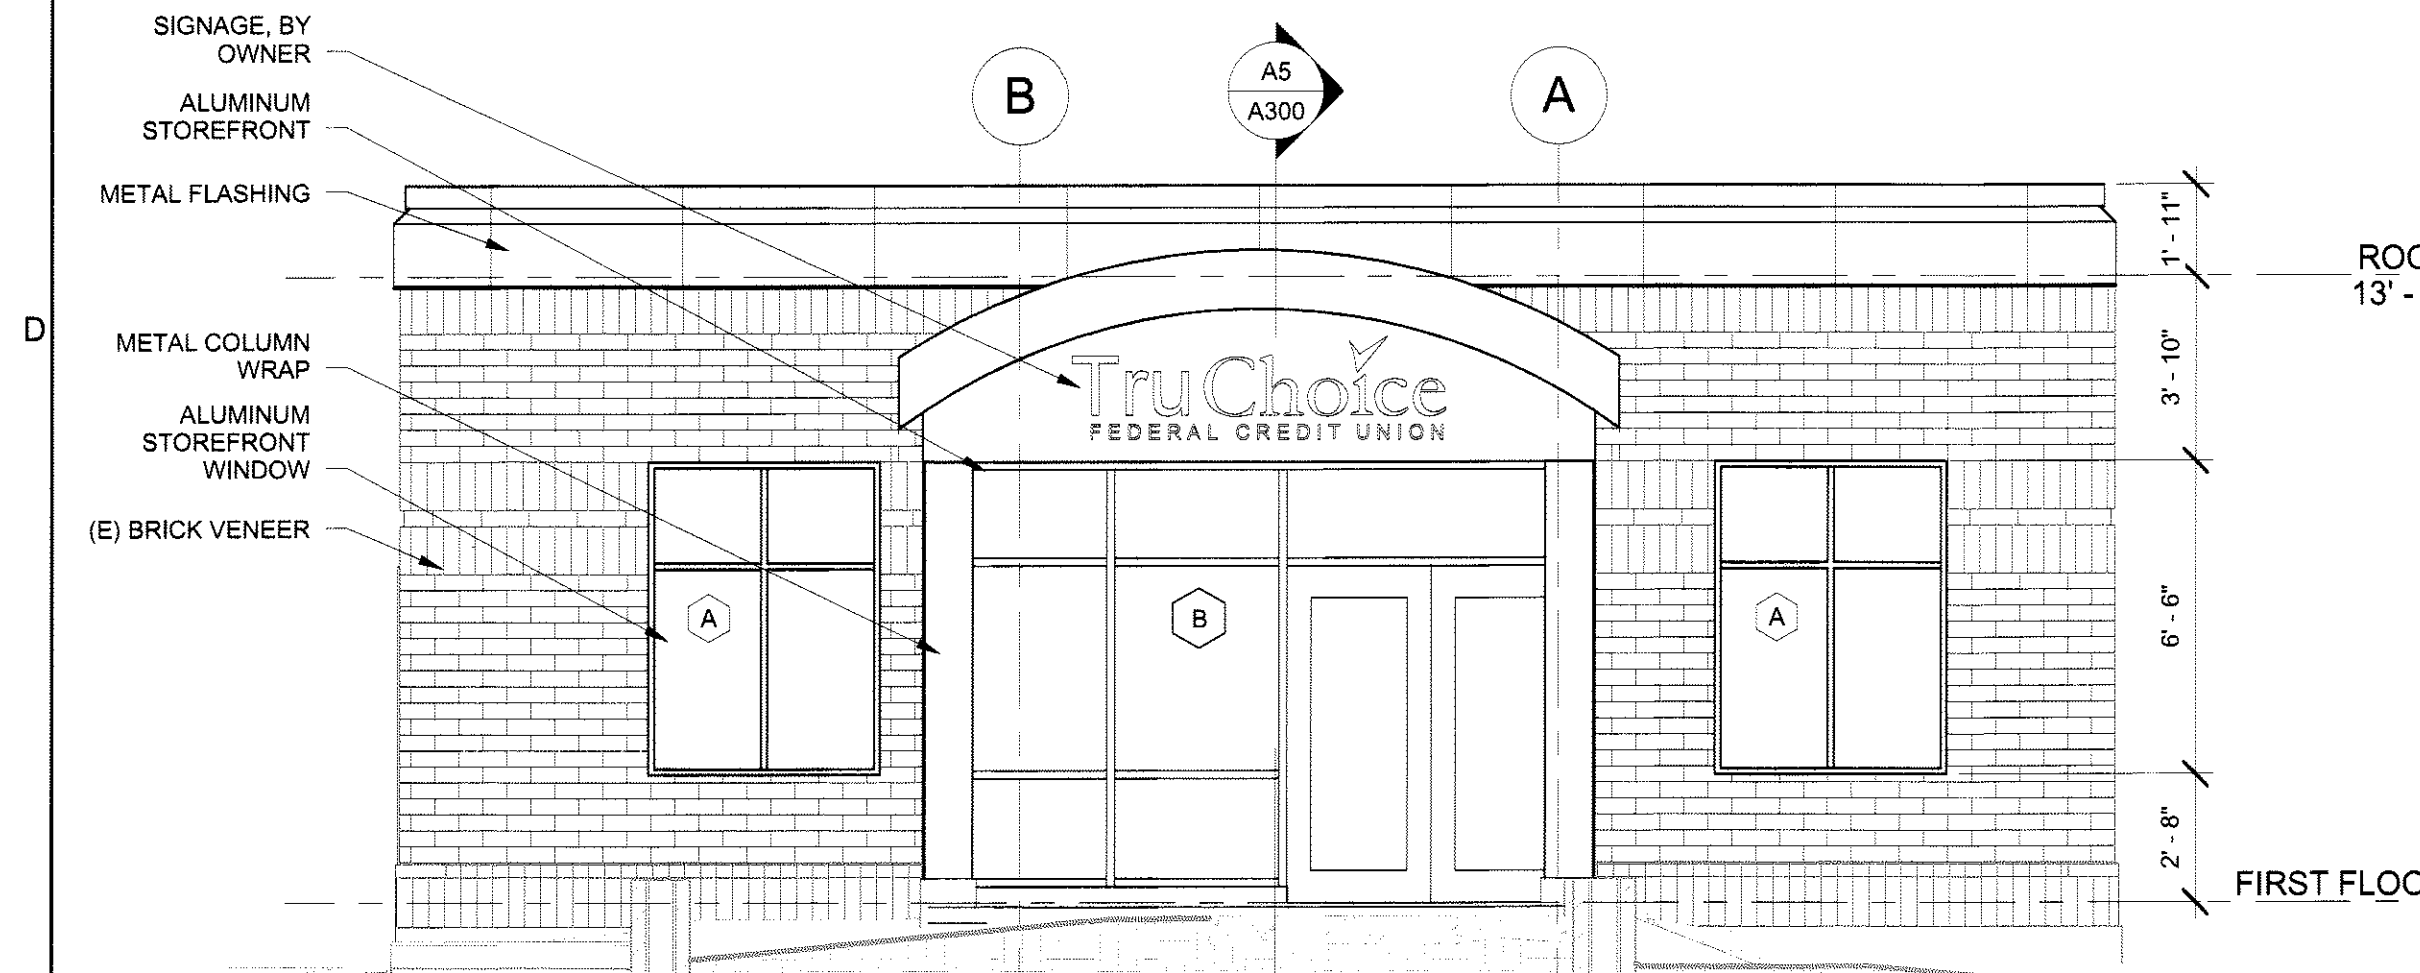

D5 EXTERIOR ELEVATION - NORTH
1/4" = 1'-0"

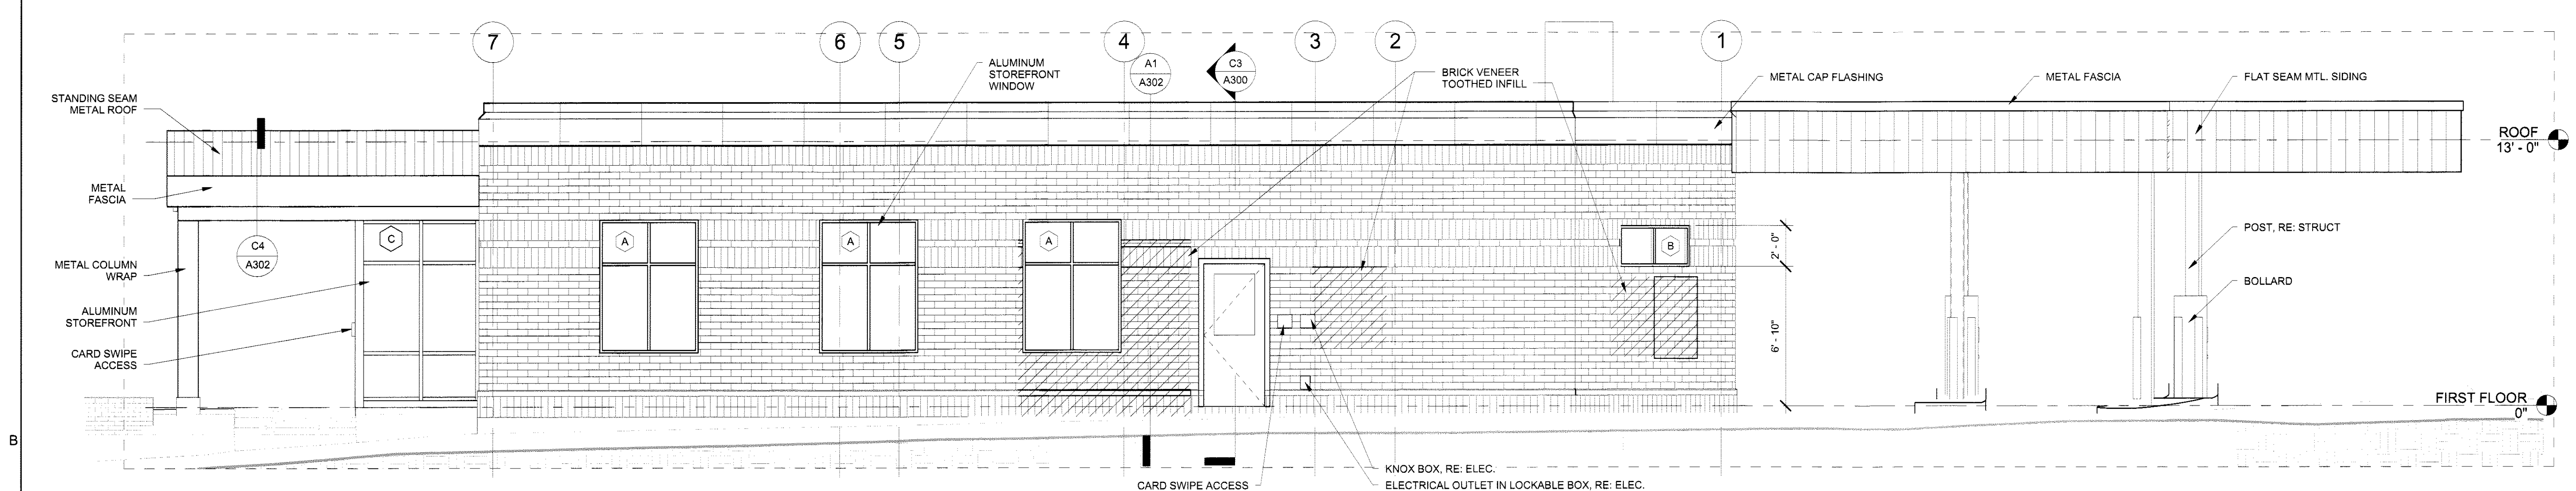

B5 EXTERIOR ELEVATION WEST
1/4" = 1'-0"

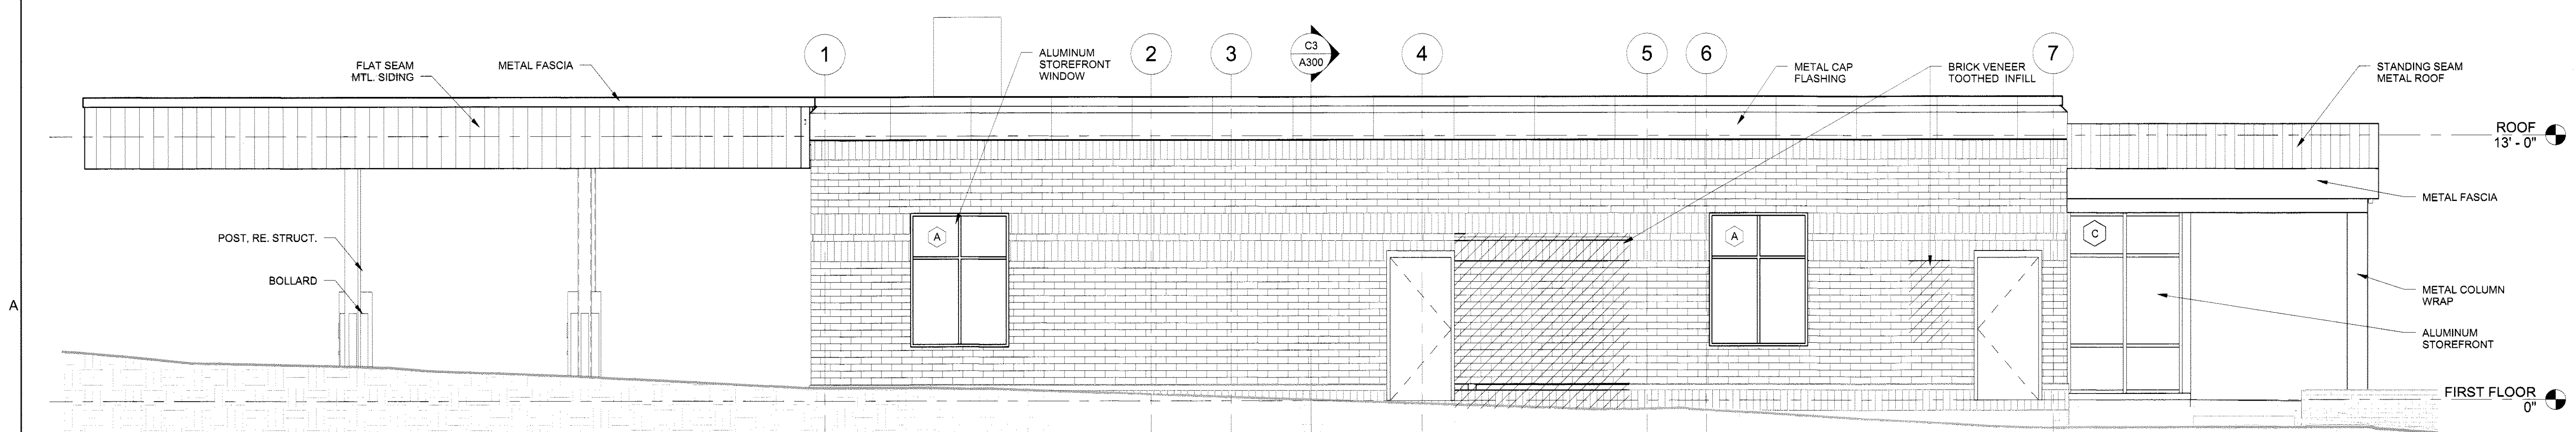

A5 EXTERIOR ELEVATION - EAST
1/4" = 1'-0"