



B) EXTERIOR ELEVATION - NORTH  
1/4" = 1'-0"

C) EXTERIOR ELEVATION - SOUTH  
1/4" = 1'-0"

D) EXTERIOR ELEVATION - SOUTH WEST  
1/4" = 1'-0"

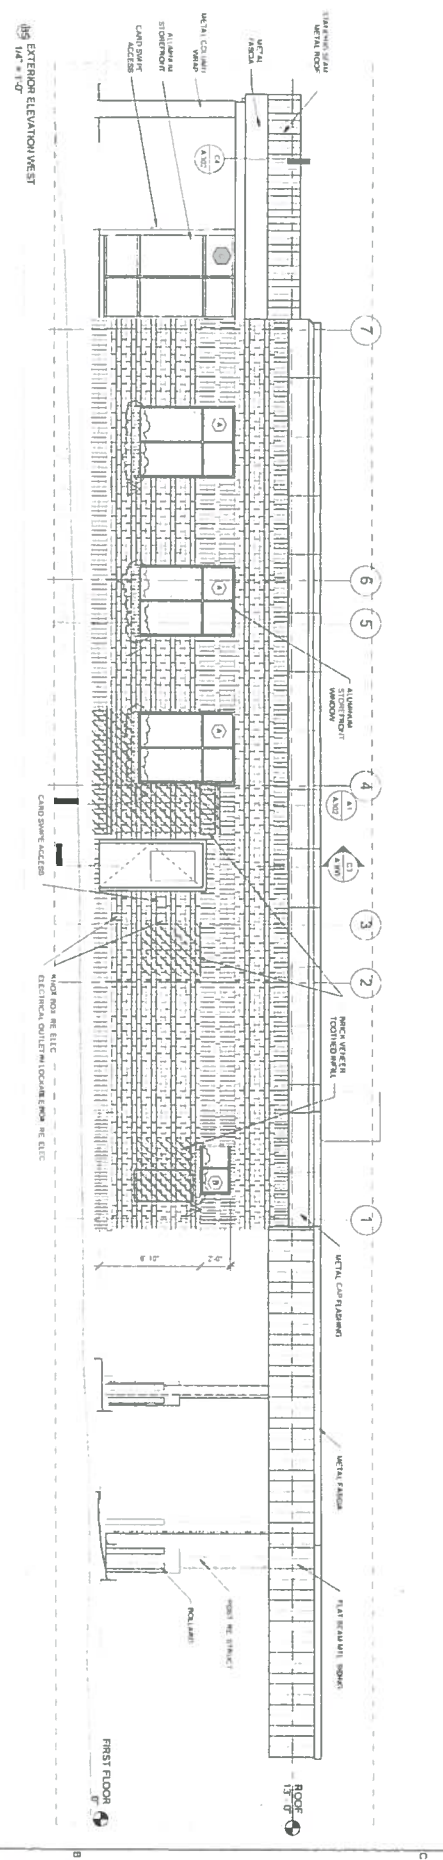

A) EXTERIOR ELEVATION WEST  
1/4" = 1'-0"

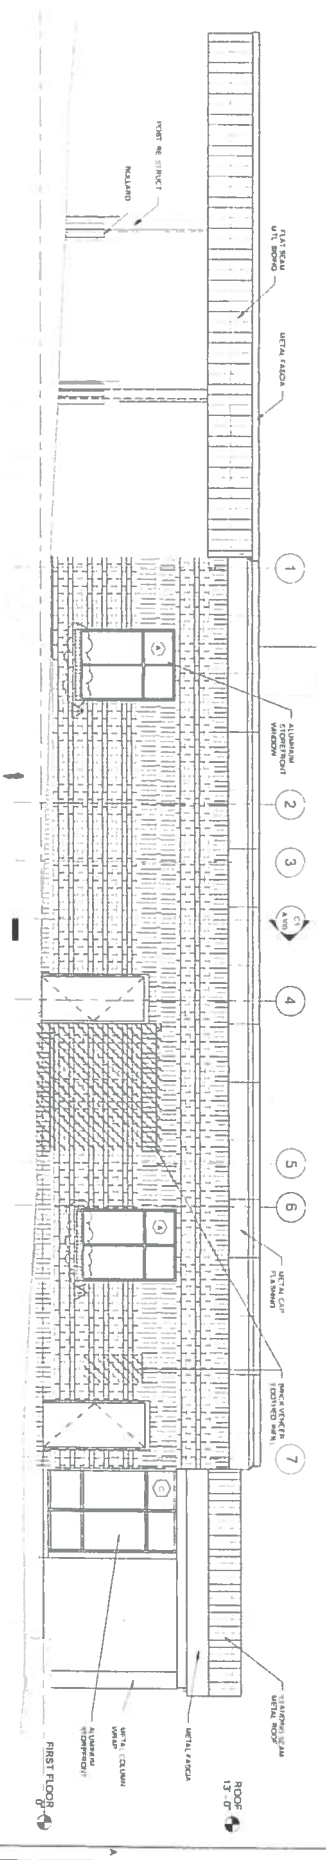

A) EXTERIOR ELEVATION EAST  
1/4" = 1'-0"

<b>TruChoice FCU</b> 272 Park Ave Portland Maine 04041		<b>P D T</b> <b>ARCHITECTS</b> 40 DARTMOUTH STREET PORTLAND, MAINE 04101 PHONE: 603.761.1100 WWW.PDTARCHITECTS.COM	<b>COPYRIGHT 2013</b> <b>PDT ARCHITECTS</b> ALL RIGHTS RESERVED. NO PART OF THIS DOCUMENT MAY BE REPRODUCED OR TRANSMITTED IN ANY FORM OR BY ANY MEANS, ELECTRONIC OR MECHANICAL, INCLUDING PHOTOCOPYING, RECORDING, OR BY ANY INFORMATION STORAGE AND RETRIEVAL SYSTEM, WITHOUT PERMISSION IN WRITING FROM PDT ARCHITECTS.
JOB NO. 12042	DRAWN JRB CHK. BMC		
SCALE 1/4" = 1'-0"	ISSUE 04/06/2013	<b>TITLE</b> EXTERIOR ELEVATIONS	
SHEET A200			