


Granite Street Residence

ALTERATIONS

Portland, Maine

Client:
Carrie Lonadale & Sean Ireland
61 Granite Street
Portland, Maine 04102

Architect:

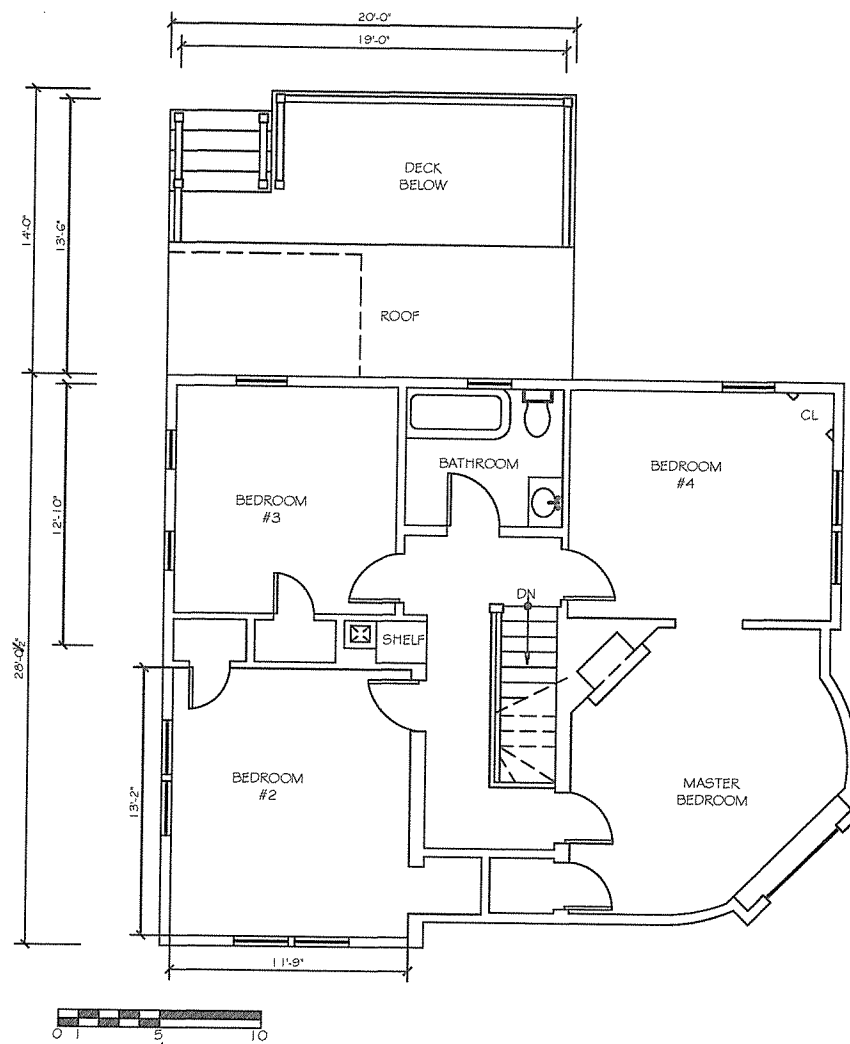

Issue Date	Revisions
January 3, 2013	For Permit

Drawing Title
PROPOSED FIRST FLOOR PLAN

Drawn	Date	01.05.14
Checked	Scale	AS NOTED
Drawing No.	E.2.0	

Document

① EXISTING SECOND FLOOR PLAN
1/8" = 1'-0"