

**Granite Street Residence**

ADDITIONS & ALTERATIONS


Portland, Maine

Client:  
Carrie Lonsdale & Sean Ireland  
61 Granite Street  
Portland, Maine 04102

Architect:



| Issue Date      | Revisions  |
|-----------------|------------|
| January 3, 2013 | For Permit |

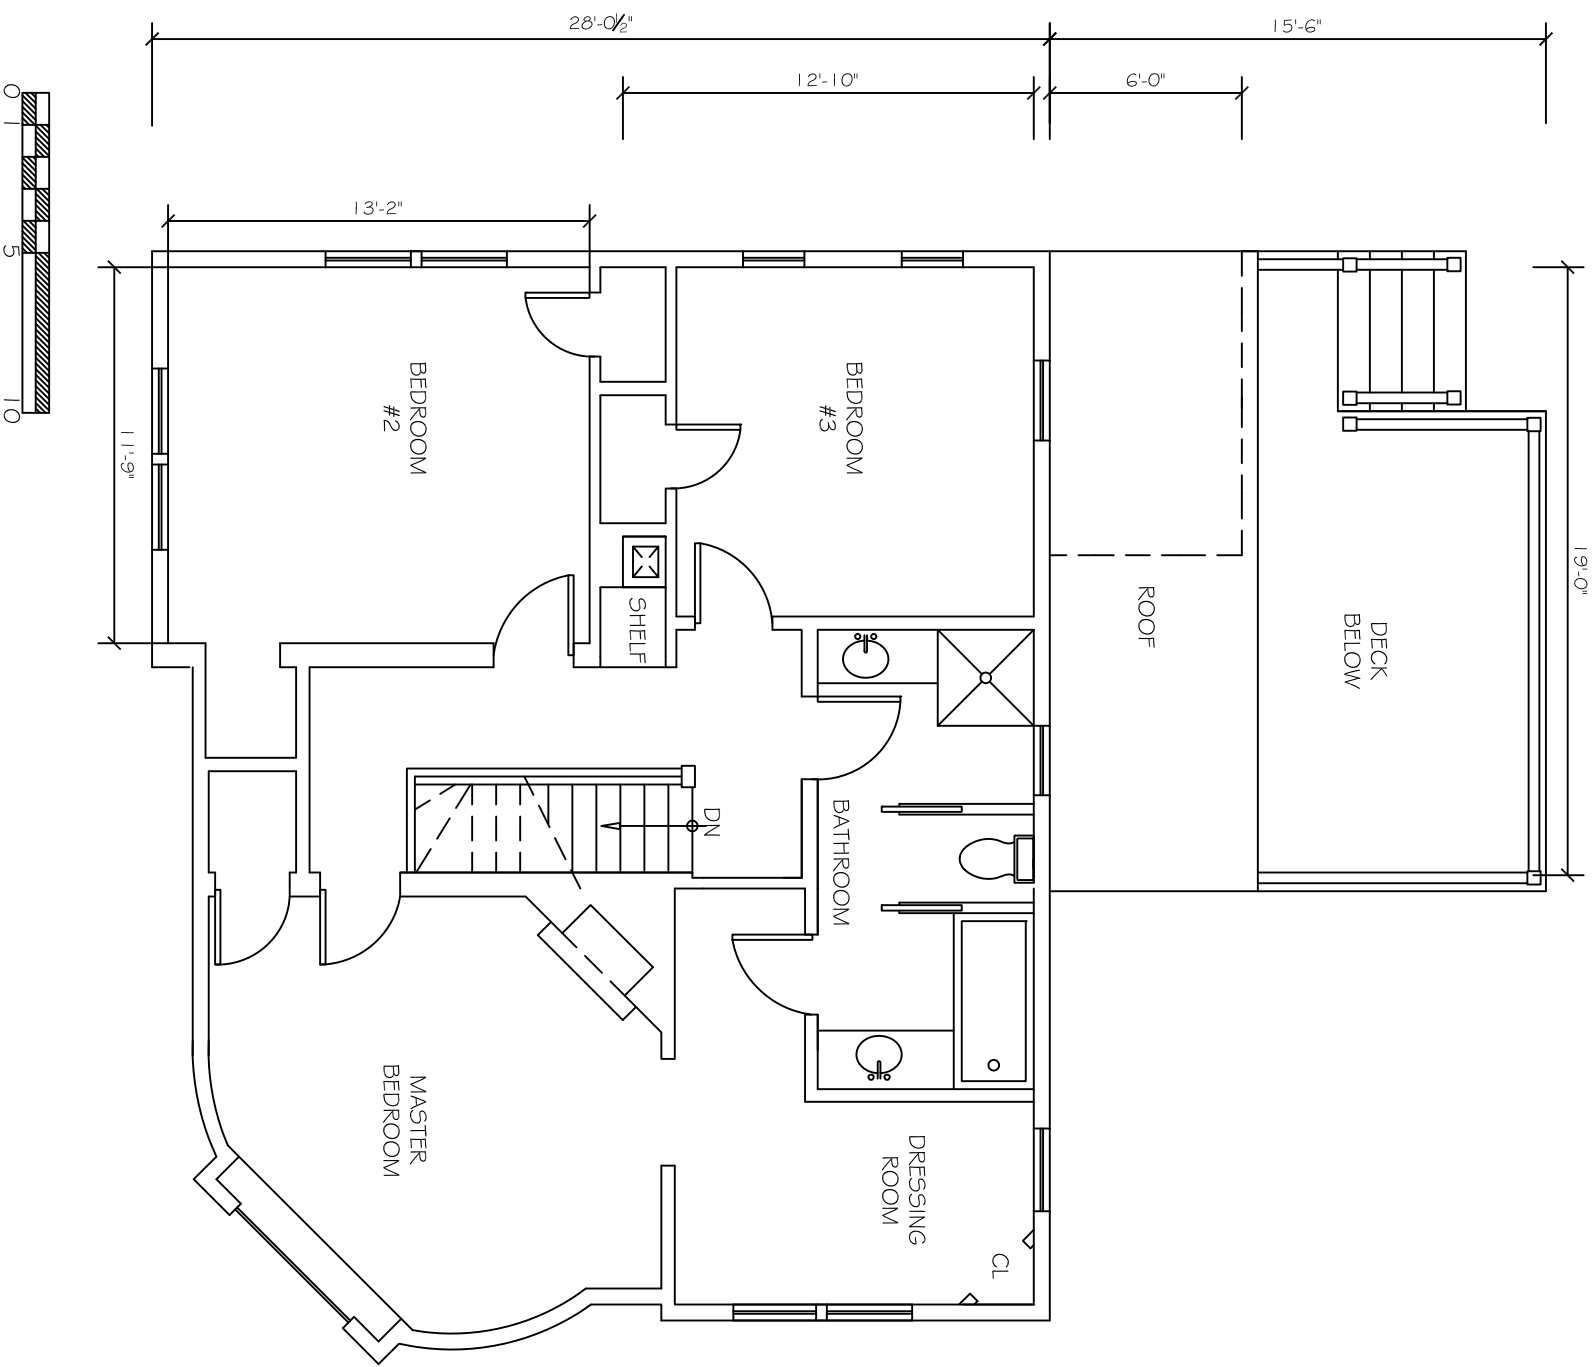

1 EXISTING SECOND FLOOR PLAN  
1/8" = 1'-0"

Drawing Title  
EXISTING ROOF &  
SECOND FLOOR PLAN

| Drawn   | Date     |
|---------|----------|
| Checked | 01.03.14 |
| Scale   | AS NOTED |

Drawing No.  
A-0.3

Document